

01-H
 REFILED
 R201984

STATE OF OHIO DEPARTMENT OF TRANSPORTATION

LAK - 84 - 14.48

CONCORD TOWNSHIP LAKE COUNTY

HES-IA33(I)

LAKE COUNTY LAK - 84 - 14.48	OHIO FHWA REGION 5	1 27
HES-IA33(I)		FEDERAL PROJECT

1/2 in 30470

MICROFILM
 SEP 6 1991

DESIGN DESIGNATION

CURRENT A.D.T. (1978)	= 10395
DESIGN YEAR A.D.T. (1998)	= 16632
D.H.V.	= 1663
D	= 55%
T	= 3%
V	= 25 MPH

CONVENTIONAL SIGNS

County Line	-----	Limited Access (only)	----- LA -----
Township Line	-----	Right of Way (only)	----- RW -----
Section Line	-----	Limited Access & Right of Way	----- LA & RW -----
Corporation Line	----- or -----	Existing Right of Way	-----
Fence Line (existing)	-x-x- (proposed) -x-x-	Property Line	— (in existing fence) — x — x —
Center Line	352 or 353	Railroad	----- or -----
Trees, Stumps	(to be removed)	Guardrail (existing)	— (proposed) —
Utility Poles: Telephone, Power, Light	φ, φ, φ		

INDEX OF SHEETS


TITLE SHEET	-----	1
DETOUR PLAN	-----	2
TYPICAL SECTIONS	-----	3-5
GENERAL NOTES	-----	6-8, 8A
GENERAL SUMMARY	-----	9-11
PLAN & PROFILE SHEETS	-----	11-14
EXTRA AREAS	-----	15-16
DRIVEWAY DETAILS, QUANTITIES & PROFILES	-----	17-18
CROSS SECTIONS	-----	19-22
SIGNAL, SIGNING & PAVEMENT MARKING PLANS & DETAILS	-----	23-25
RIGHT OF WAY PLANS	-----	26-27

LINE DATA


HES-IA33 (I)	
PROJECT LENGTH:	
SR 84 -	STA. 372+15 TO STA. 381+48.47
NET LENGTH OF PROJECT = 933.47 L.F. OR 0.176 MILES	
WORK LENGTH:	
SR 84 -	STA. 372+05 TO STA. 381+58.47
RELOC JOHNNYCAKE -	STA. 94+70 TO STA. 98+31.27
KNOLLWOOD -	STA. 0+18 TO STA. 0+98
NET LENGTH OF WORK = 1394.74 L.F. OR 0.264 MILES	

Any reference in the plan to "JOHNNYCAKE ROAD" shall be considered to read OLD JOHNNYCAKE ROAD.

Plan Prepared by:
 DISTRICT NO. 12
 OHIO DEPARTMENT OF
 TRANSPORTATION

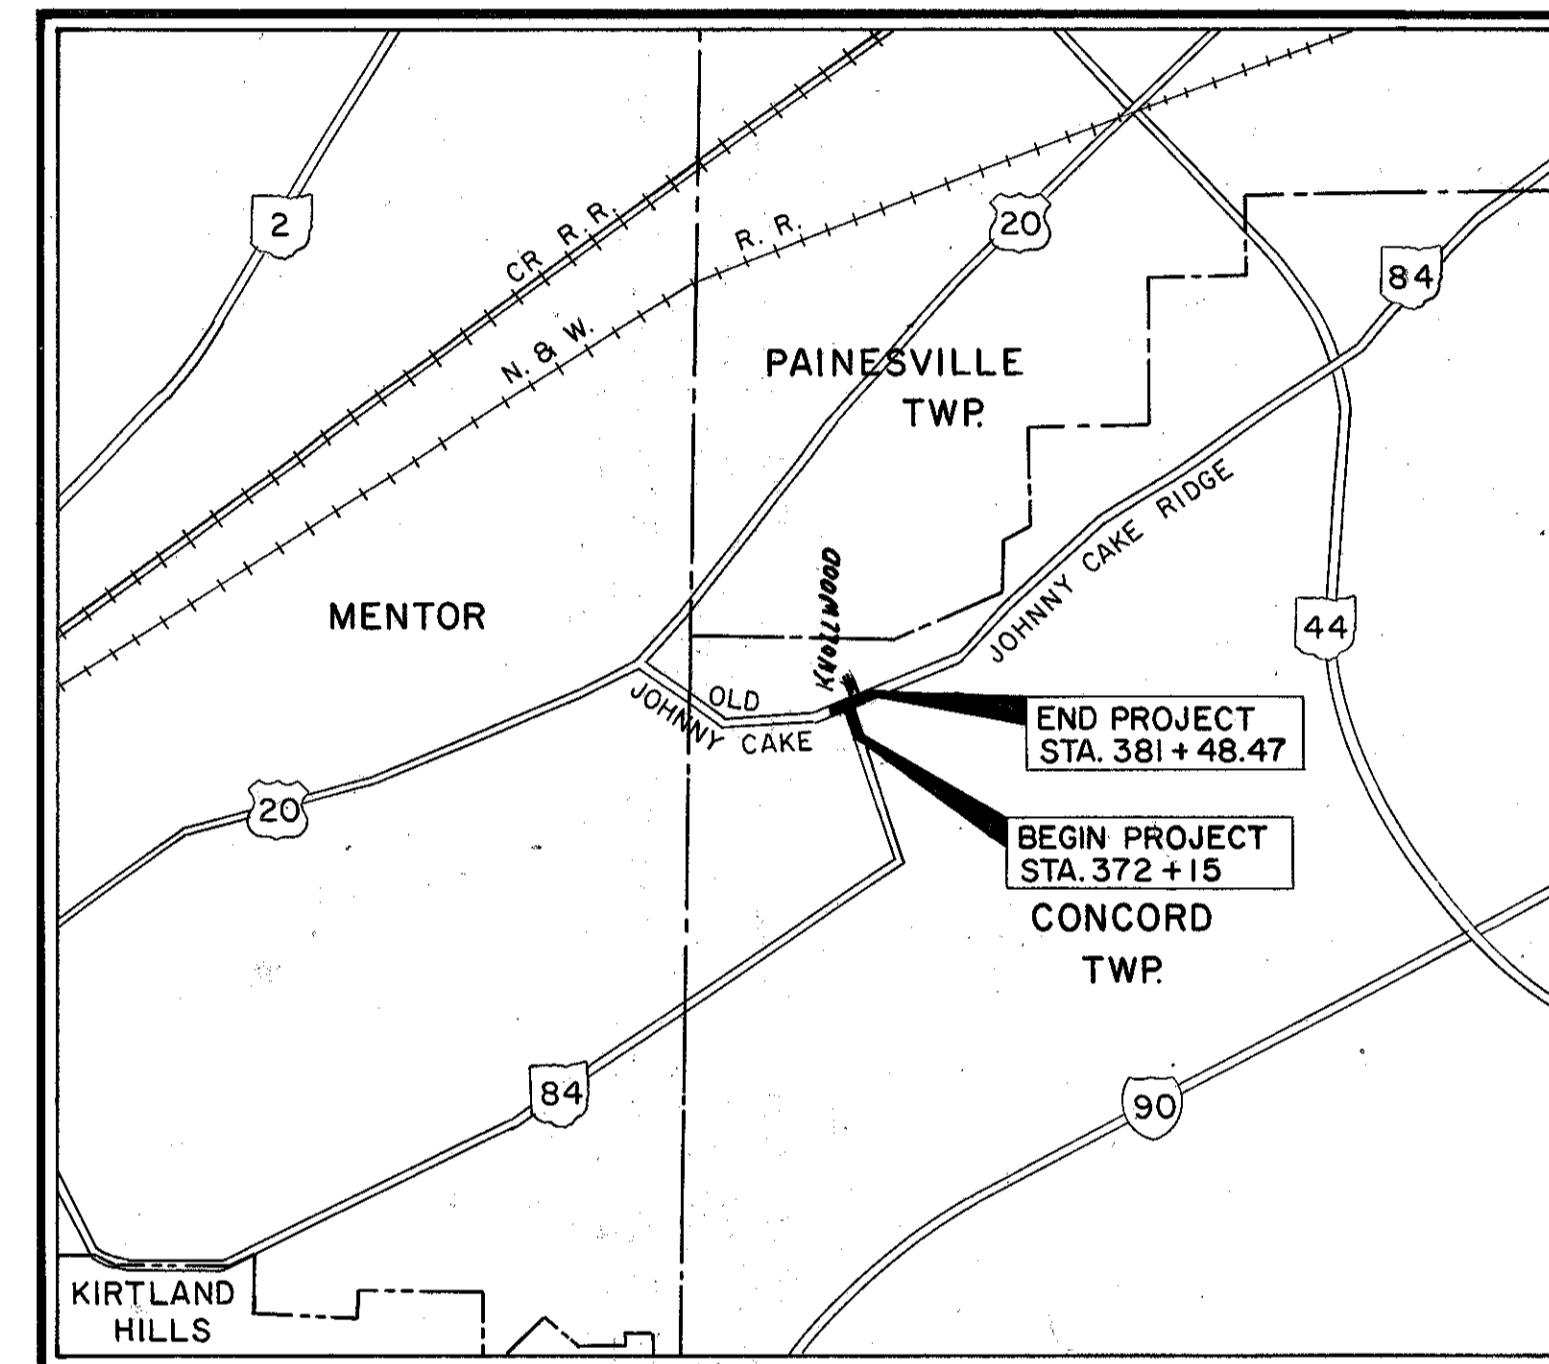

LOCATION MAP

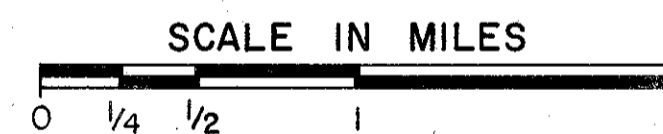

Portion to be improved	-----
State & Federal Routes	=====
Other Roads	-----

SCALES

Plan	-----	0 10 20 40
Profile: Horizontal	-----	0 10 20 40
Vertical	-----	0 10 20
Cross Section: Horizontal	-----	0 10 20
Vertical	-----	0 10 20

SUPPLEMENTAL SPECIFICATIONS	
1001	1-3-77
814	1-1-69
843	10-23-75
847	4-3-76
803	5-27-83
936	4-19-82

SUPPLEMENTAL PRINTS OF STANDARD CONSTRUCTION DRAWINGS			
BP-1	6-1-65	TC-41.20	3-26-79
BP-3	12-6-76	TC-42.20	3-26-79
BP-4	7-16-81	TC-52.20	4-3-79
BP-5	7-16-81	TC-71.10	4-9-79
BP-6	6-1-65	TC-52.10	4-3-79
CB-2-2-A&B	5-1-79	TC-21.20	5-31-79
		TC-81.10	4-10-79
MC-3	6-1-73	TC-83.10	4-13-79
MC-4	7-26-76	TC-84.20	4-17-79
MC-11	8-1-78	TC-85.20	4-18-79
MH-1	6-12-75		

1981 SPECIFICATIONS

The standard specifications of the State of Ohio, Department of Transportation, including changes and supplemental specifications listed in the proposal shall govern this improvement.

I hereby approve these plans and declare that the making of this improvement will require the closing to traffic of the highway and that detours will be provided as indicated on the plans.

Approved _____
 Date 1-28-83 District Deputy Director of Transportation (Acting)

Approved _____
 Date _____ Engineer, Bureau of Bridges and Structural Design

Approved _____
 Date 3-25-83 Chief Engineer, Operations

Approved _____
 Date 4-11-83 Director, Department of Transportation

6929 000817
 DEPARTMENT OF TRANSPORTATION
 FEDERAL HIGHWAY ADMINISTRATION

APPROVED: _____
 DIVISION ADMINISTRATOR DATE

Project: _____
 Date of Letting 19____, Contract No. _____
 LD0300 Rev. 11-1-78

SEAL

REVISED 6-24-83