

MICROFILMED
APR 20 1984


EXISTING TYPICAL SECTIONS

FHWA REGION	STATE	PROJECT
5	OHIO	


3
27

LAKE COUNTY
LAK-84-14.48

SCALE IN FEET
0 1 2 4

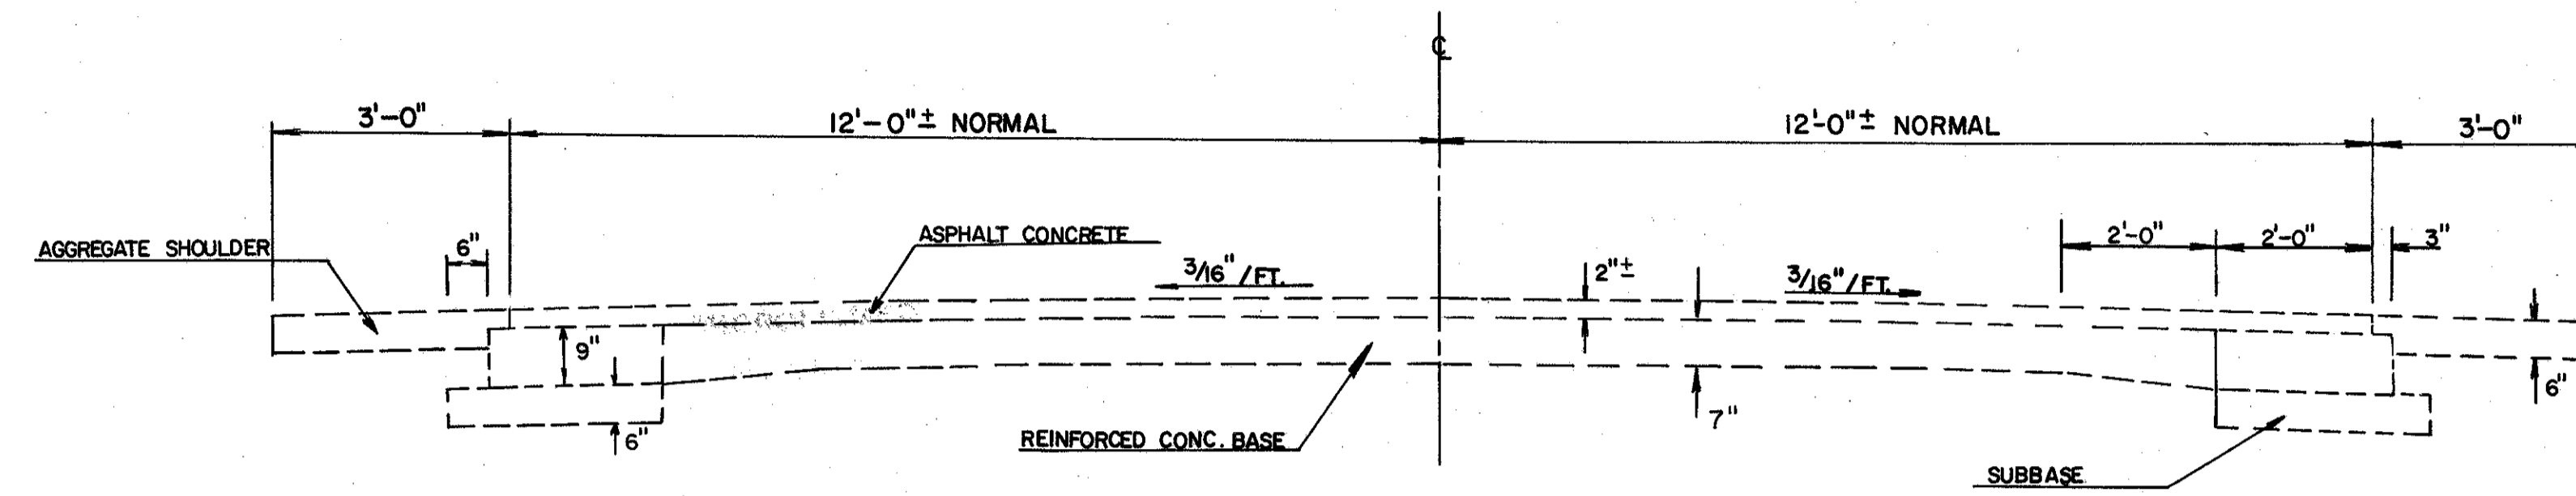

SR 84
STA. 372+15 TO STA. 381+48.47
OLD JOHNNYCAKE RD.
STA. 96+24.82 TO STA. 100+00
CONNECTOR RD.
STA. 0+00 TO STA. 2+82.29

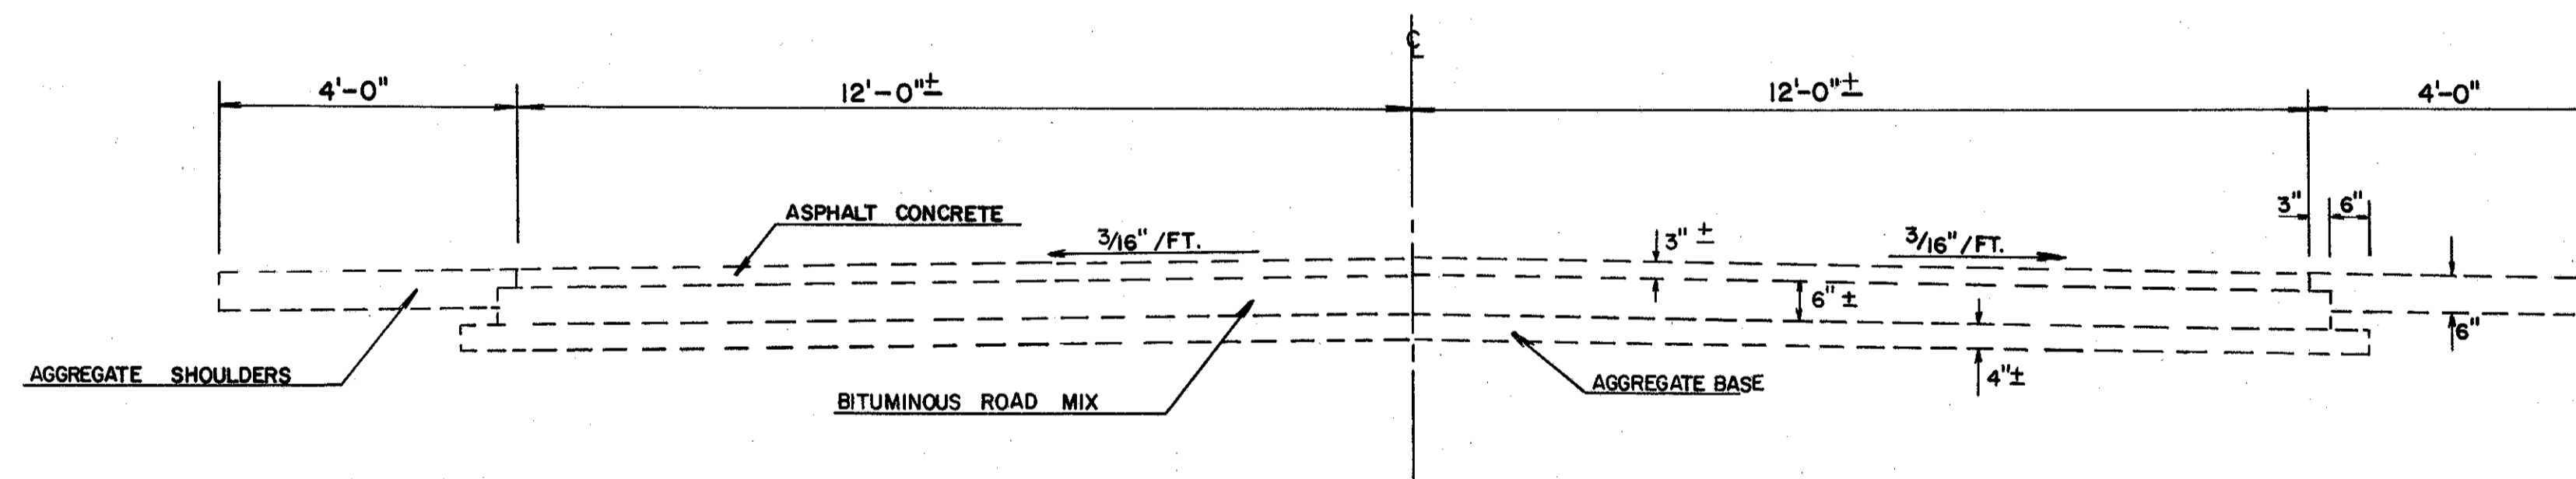

OLD JOHNNYCAKE RD.
STA. 94+80 TO STA. 96+24.82
KNOLLWOOD DR.
STA. 0+50 ± TO STA. 0+88