





MICROFILMED
APR 2 0 1984

TYPICAL SECTIONS

FHWA REGION	STATE	PROJECT
5	OHIO	

5
27

LAKE COUNTY
LAK-84-14.48

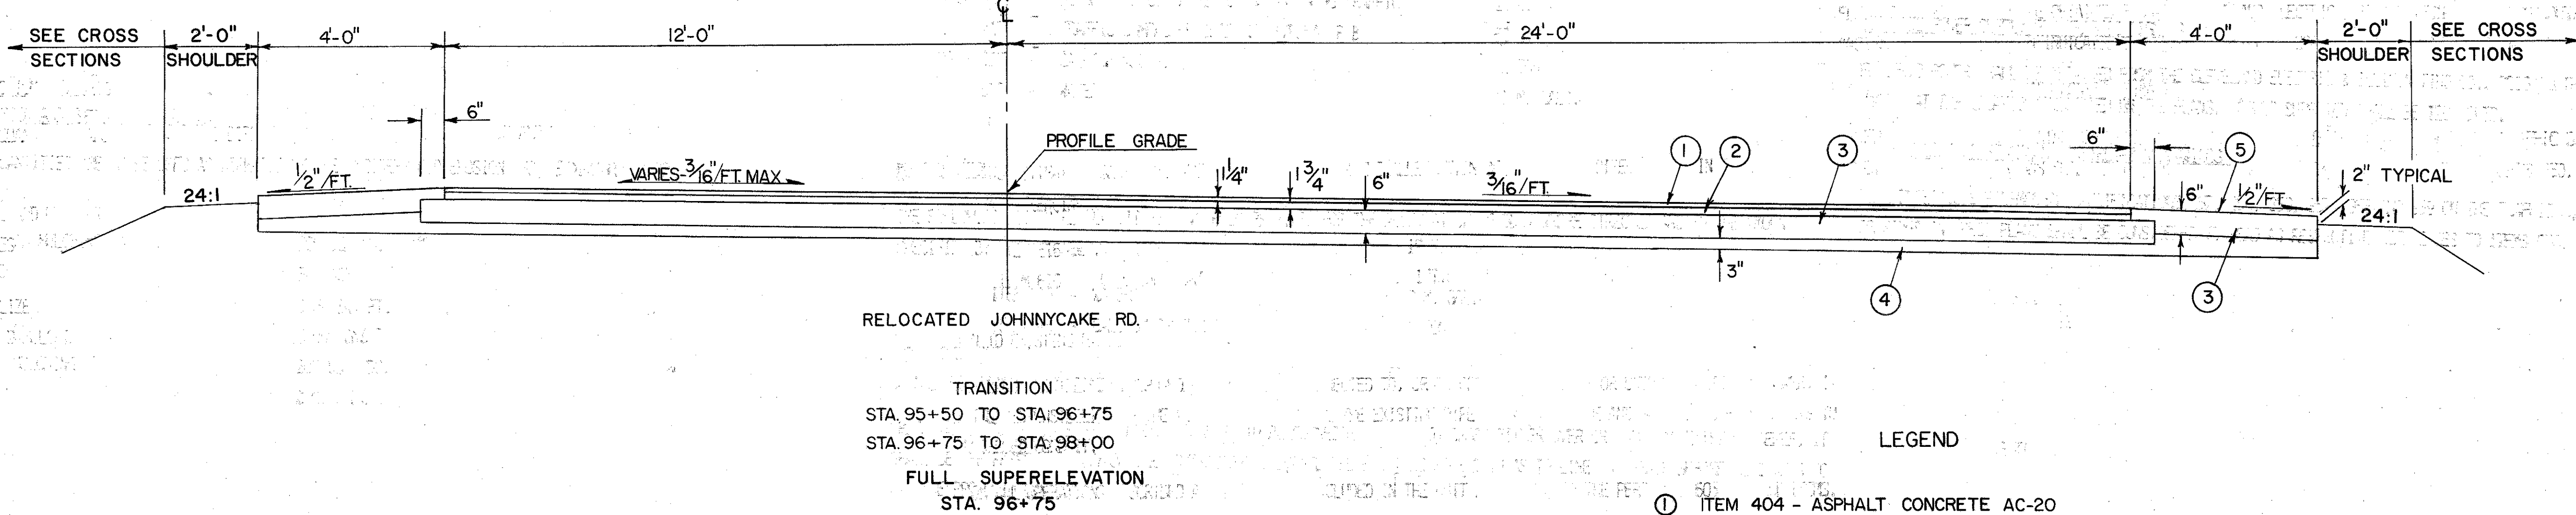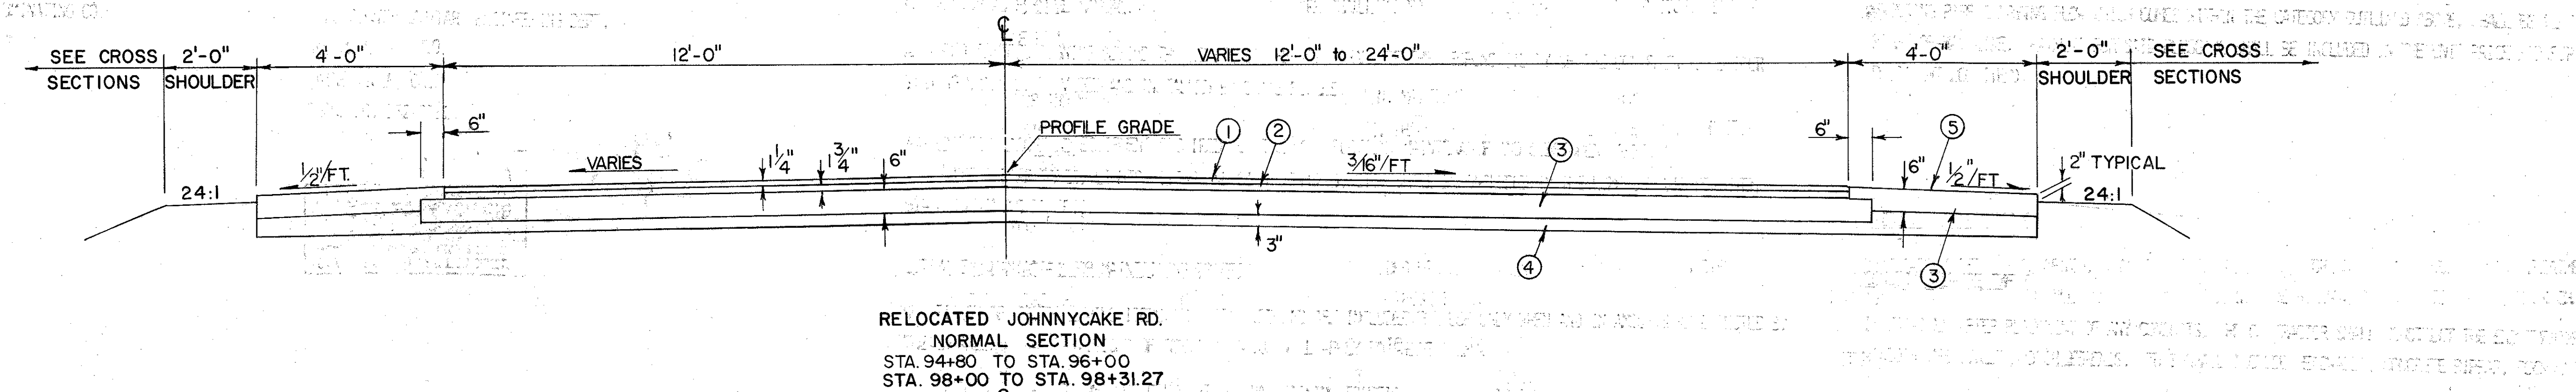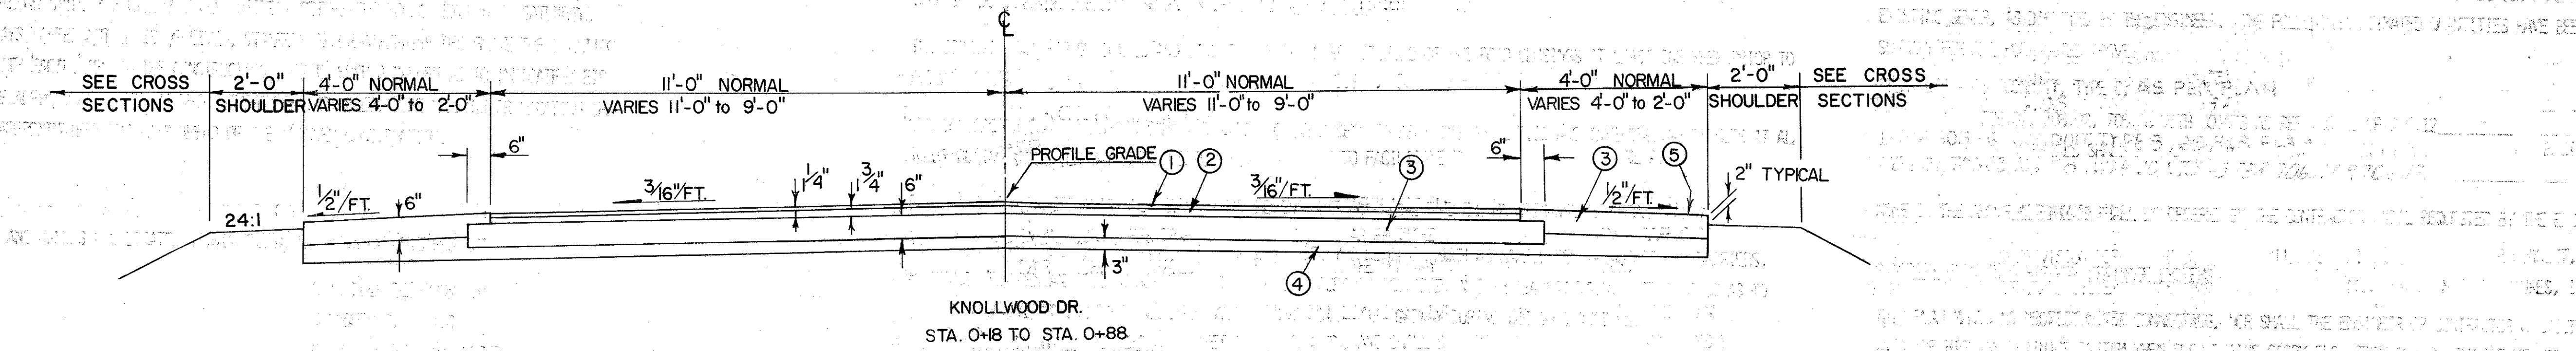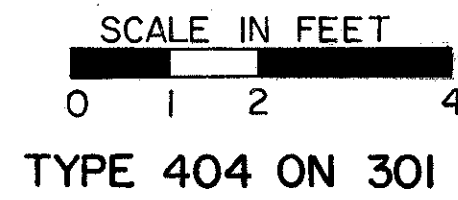

- LEGEND
- ① ITEM 404 - ASPHALT CONCRETE AC-20
 - ② ITEM 402 - ASPHALT CONCRETE AC-20
 - ③ ITEM 301 - BITUMINOUS AGGREGATE BASE AC-20 or RT-II or RT-12
 - ④ ITEM 310 - SUBBASE, TYPE II
 - ⑤ ITEM 409 - SEAL COAT BITUMINOUS MATERIAL @ 0.3 GAL/SY.