





-0+65 -0+60 -0+55 -0+50 -0+45 -0+40 -0+35 -0+30 -0+25 -0+20 -0+15 -0+10 -0+05 0+00 0+05 0+10 0+15 0+20 0+25 0+30 0+35 0+40 0+45 0+50 0+55

CALC. BY COH  
 DATE 4/5/80  
 CHKD. BY BBS  
 DATE 4/12/80

LAK 84 - 17.20

OHIO  
 FHWA REGION 5

23  
 53

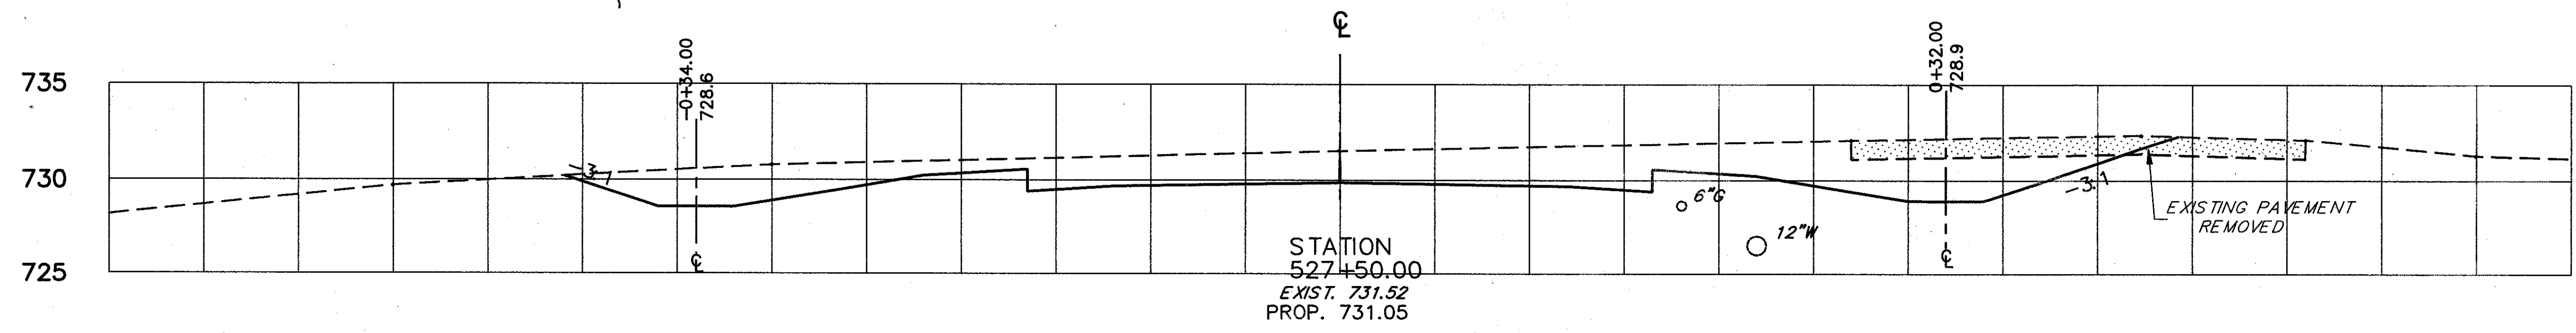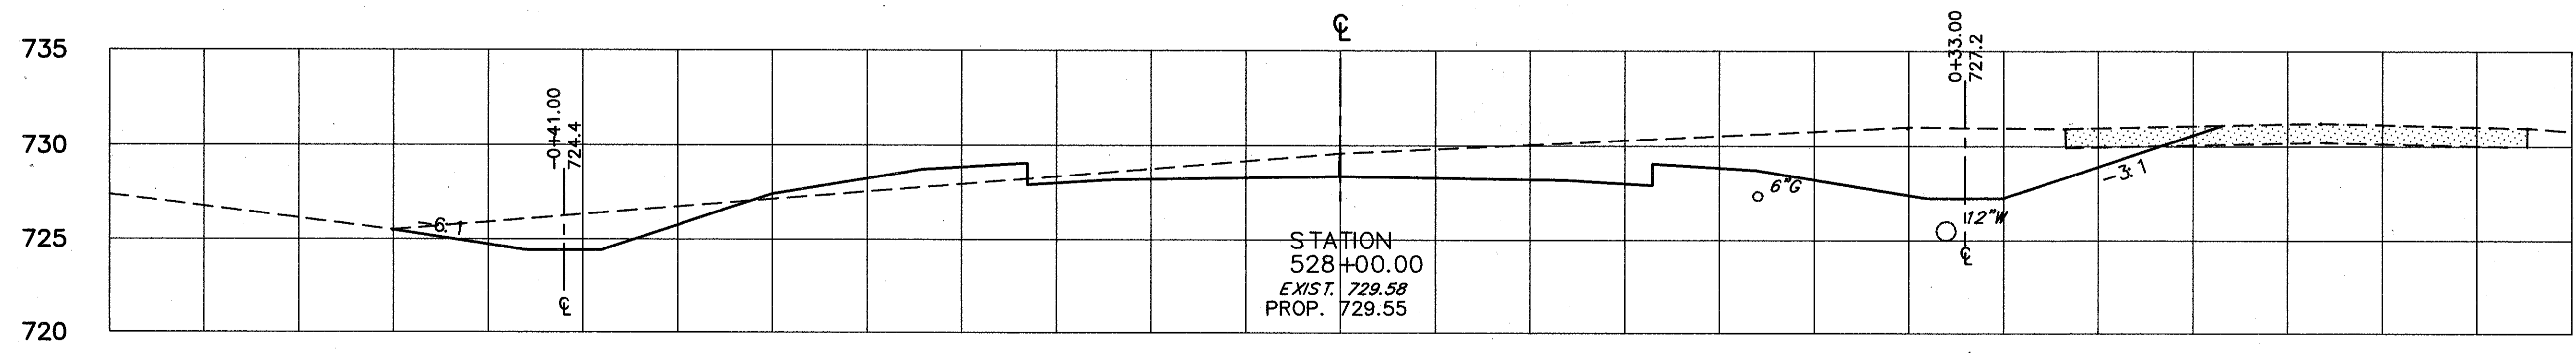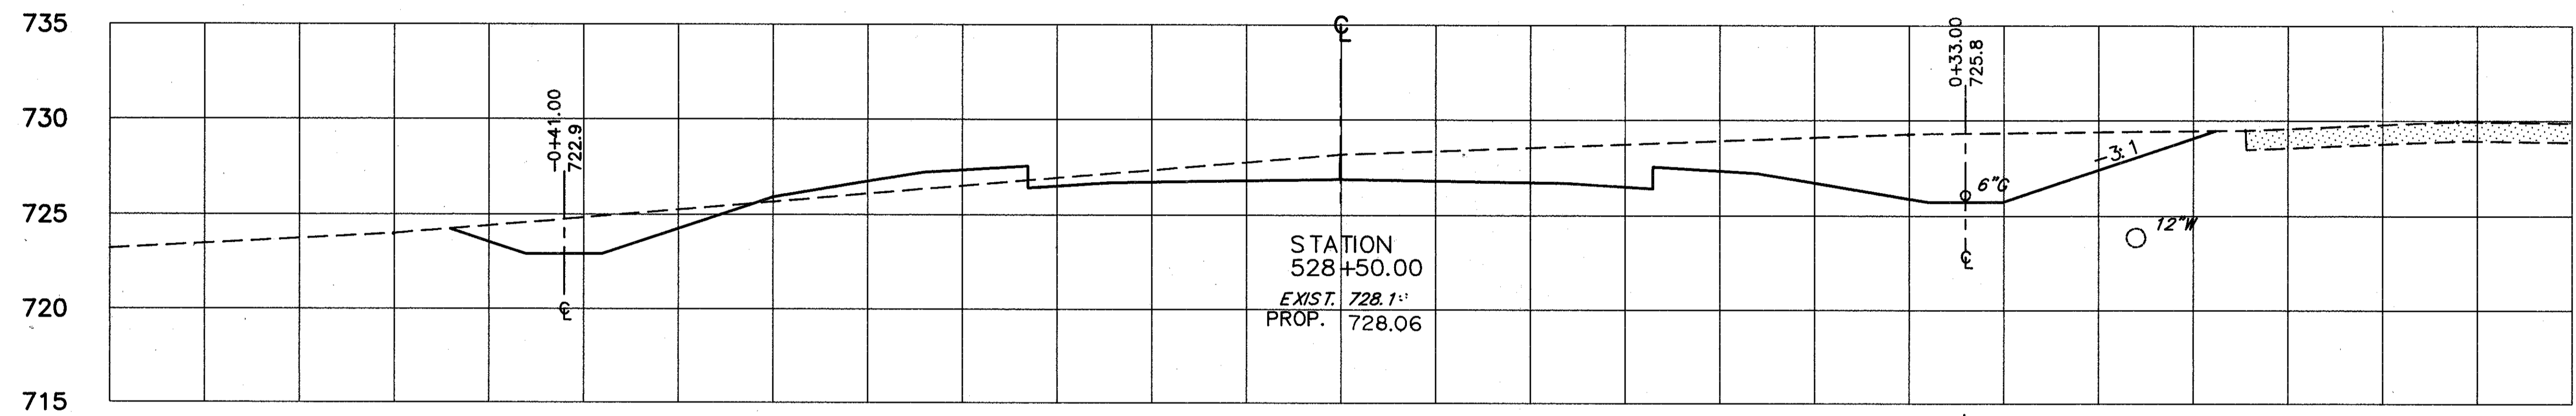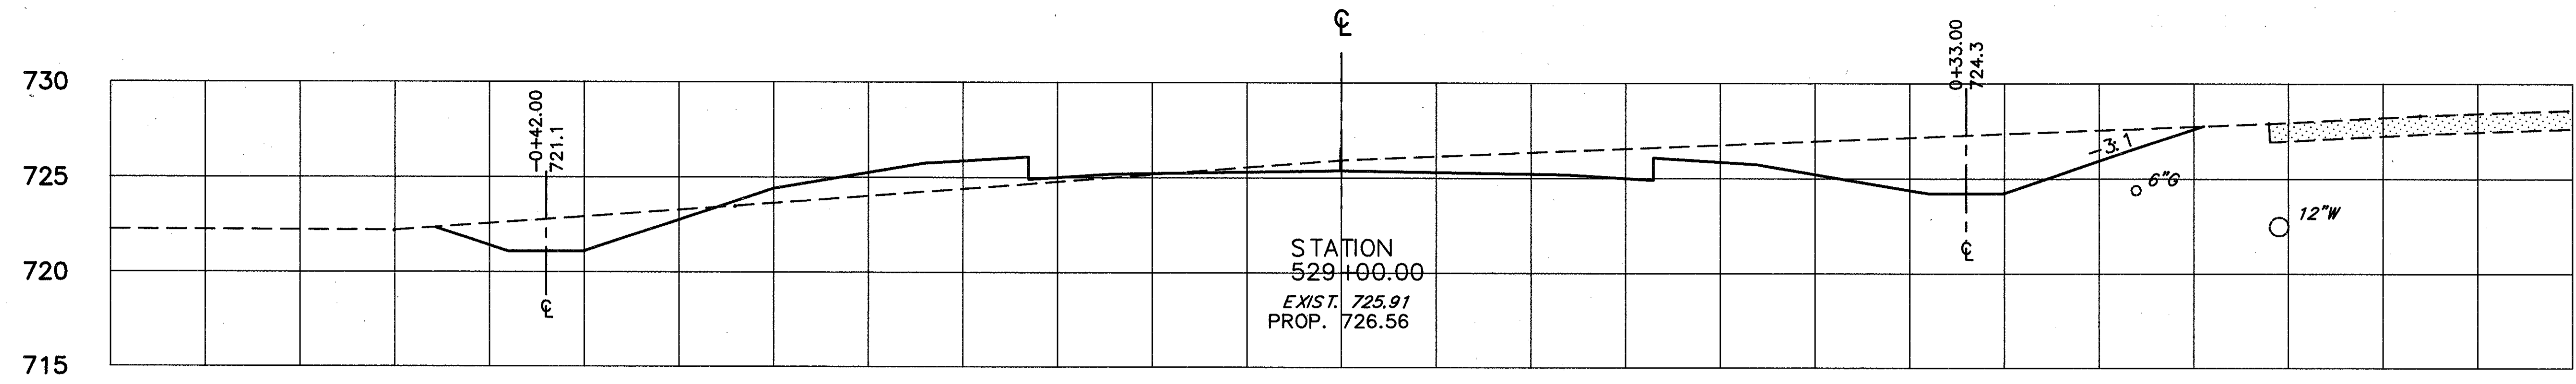

	END AREA		VOLUME	
	CUT	FILL	CUT	FILL
	90	27		
			209	34
AHEAD	135	9		
BACK	135	22		
			242	42
	126	24		
			242	42
	135	9		
			217	17

NOTE: EMBANKMENT REQUIRED TO BACKFILL EXISTING S.R. 84 FROM STA. 528+50 TO STA. 534+81 CALCULATED ON SHEET NO. 10.