

-0+65 -0+60 -0+55 -0+50 -0+45 -0+40 -0+35 -0+30 -0+25 -0+20 -0+15 -0+10 -0+05 0+00 0+05 0+10 0+15 0+20 0+25 0+30 0+35 0+40 0+45 0+50 0+55




CALC. BY CCH  
DATE 4/5/80  
CHKD. BY RBB  
DATE 4/12/80

LAK 84 - 17.20

OHIO

FHWA REGION 5

25  
53

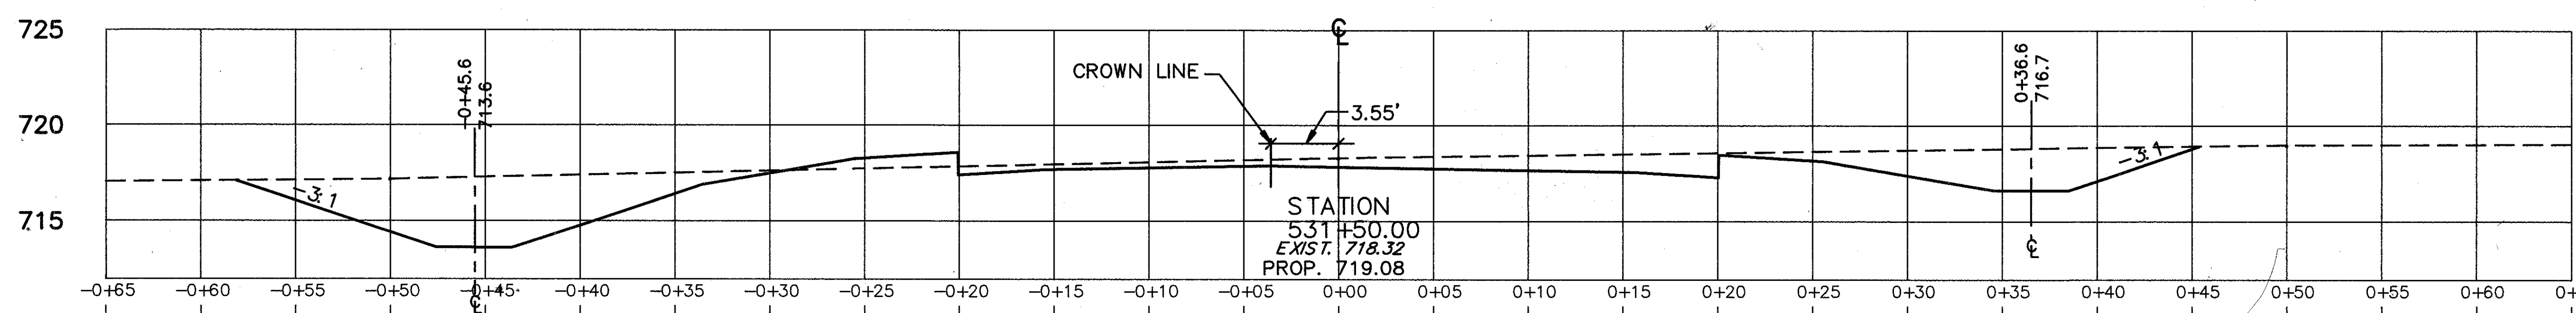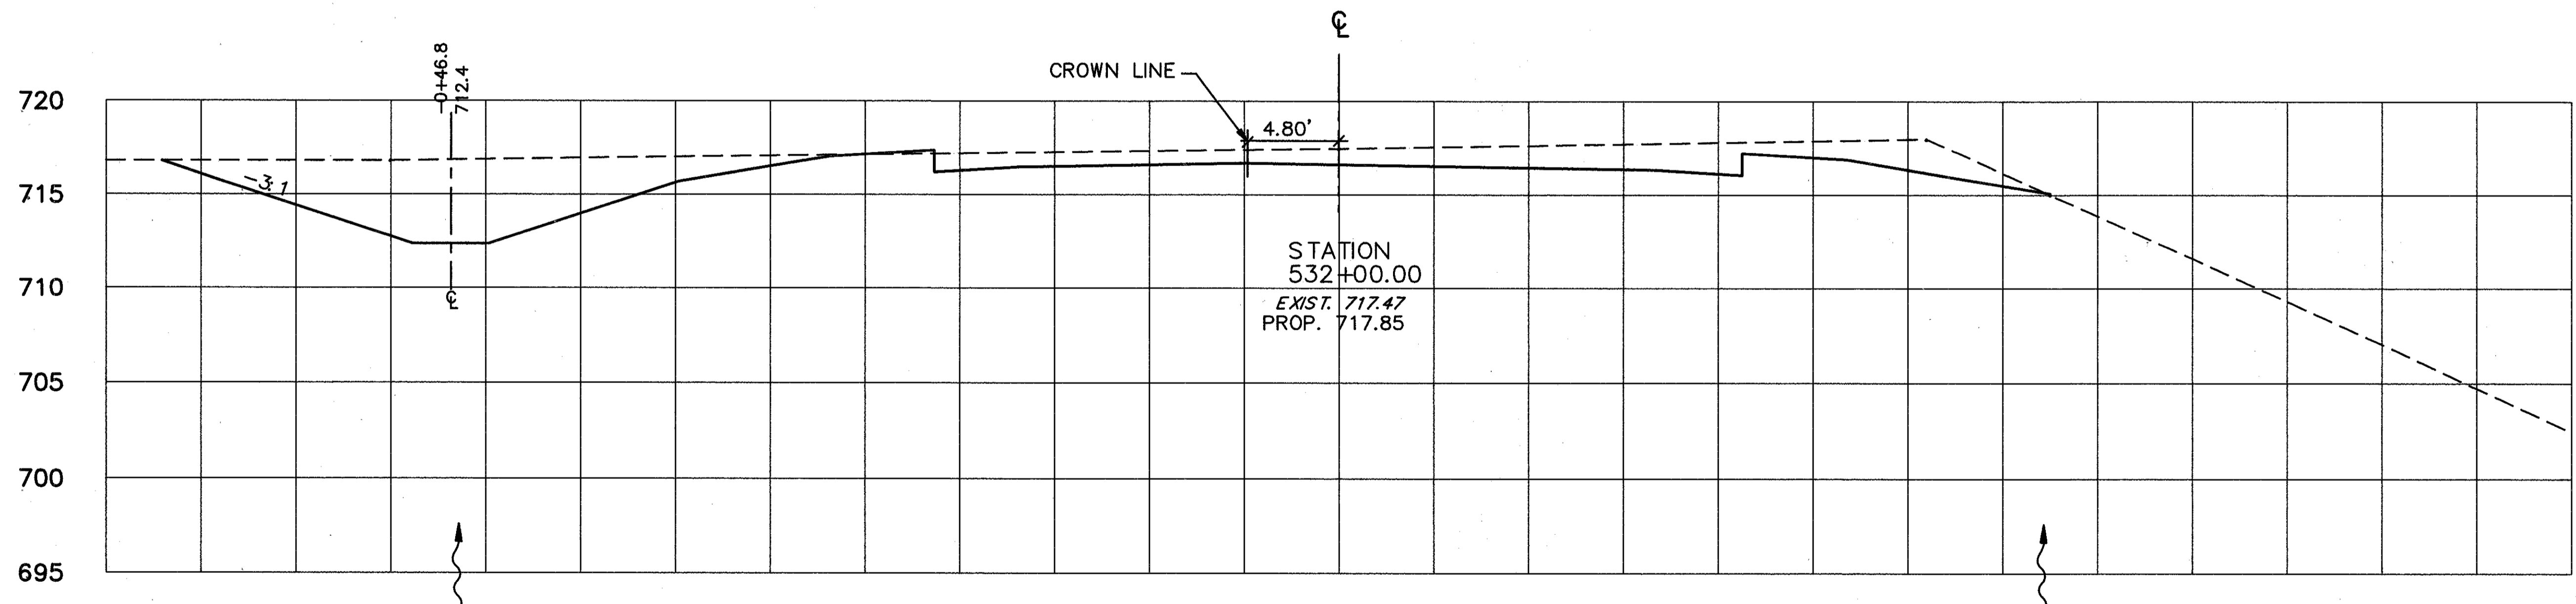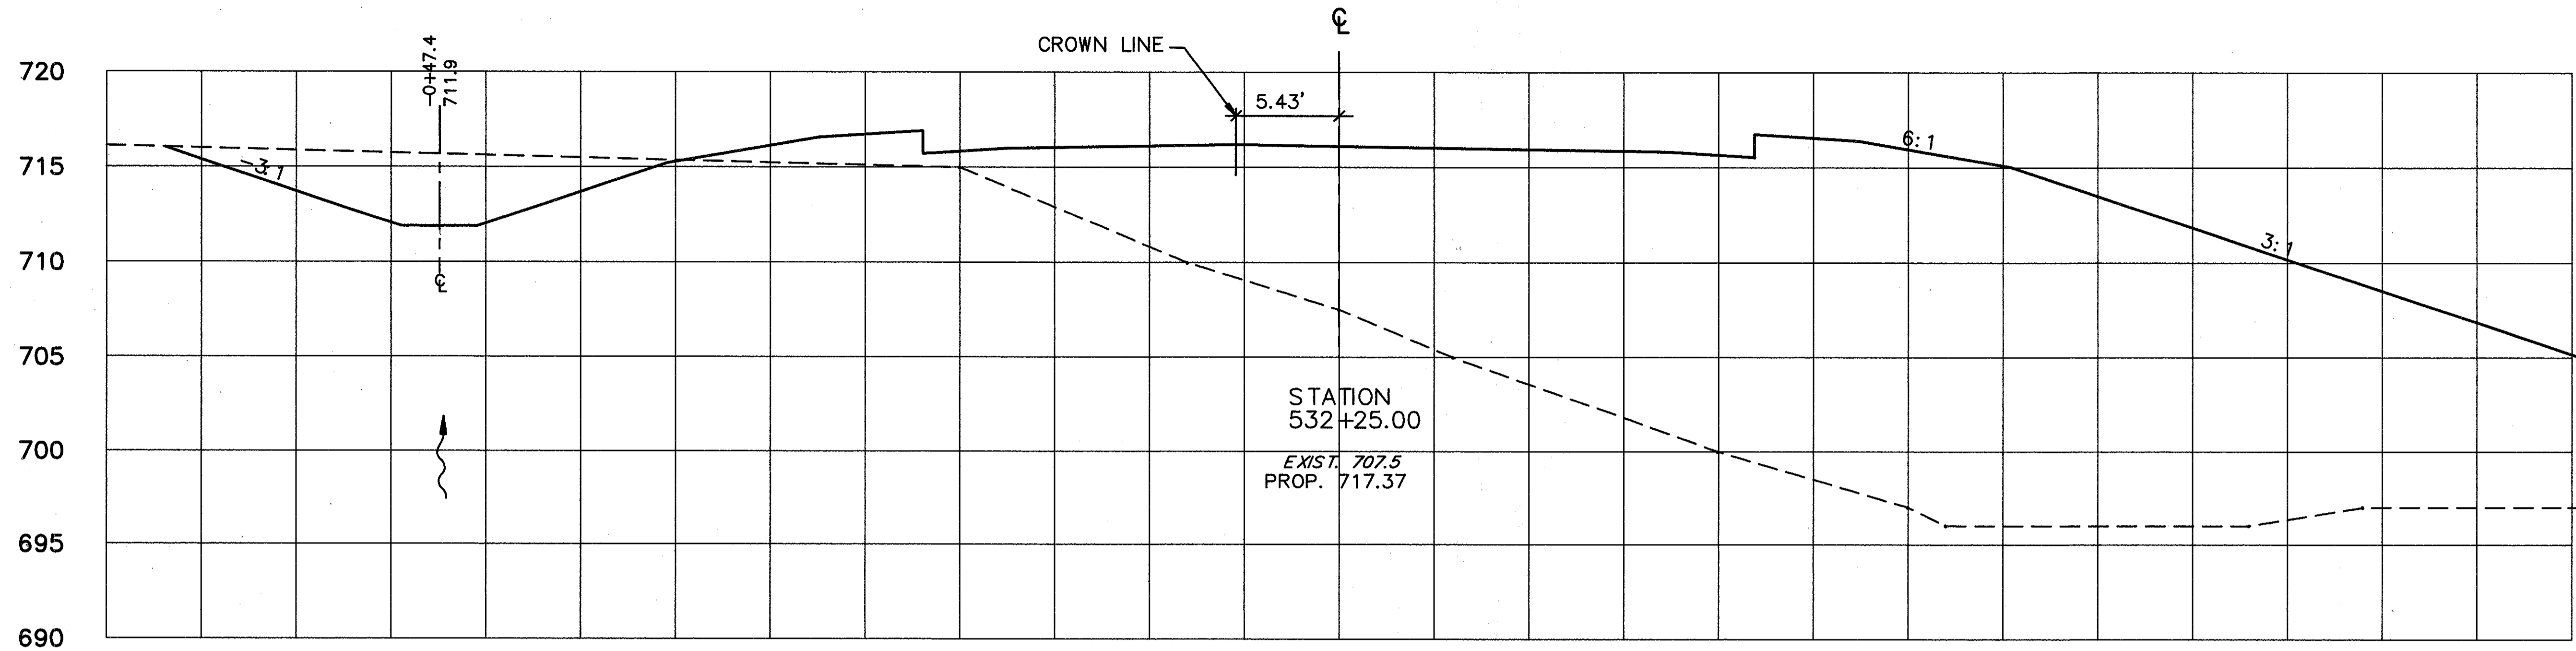

END AREA		VOLUME	
CUT	FILL	CUT	FILL
		30	1409
63	1152		
		96	534
144	0		
		242	9
117	9	167	34

EXCAVATION 126 C.Y.  
EMBANKMENT 1943 C.Y.



STATE ROUTE 84