

-0+65 -0+60 -0+55 -0+50 -0+45 -0+40 -0+35 -0+30 -0+25 -0+20 -0+15 -0+10 -0+05 0+00 0+05 0+10 0+15 0+20 0+25 0+30 0+35 0+40 0+45 0+50 0+55

CALC. BY: SCB
 DATE: 4/5/99
 CHKD. BY: BOB
 DATE: 4/12/99

LAK 84 - 17.20


OHIO
 FHWA REGION 5

38A
 53


PLOT SUBMITTED: 11-AUG-1993 09:09

r184x15b.dgn

PLOTTED BY: Lastovka
 PLOTTED FROM: c:\dgn\05662\dgn\r184x15b.dgn

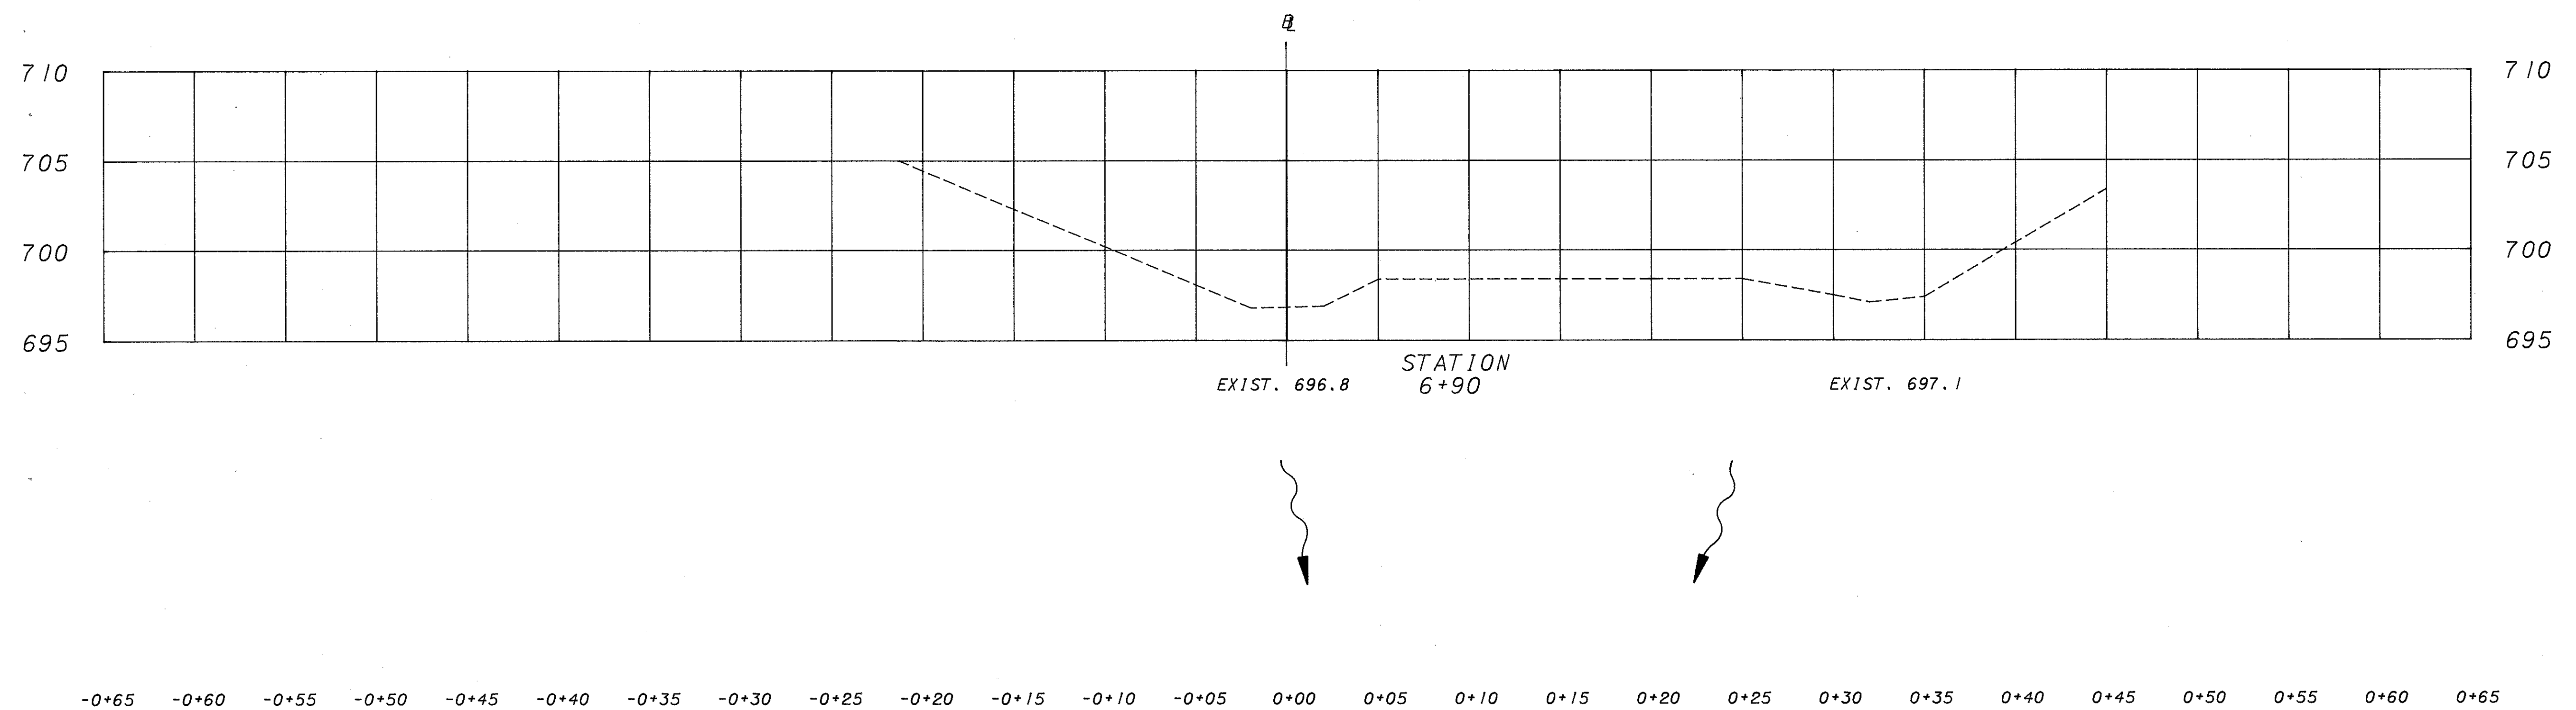

END AREA		VOLUME	
CUT	FILL	CUT	FILL
0	0	13	25

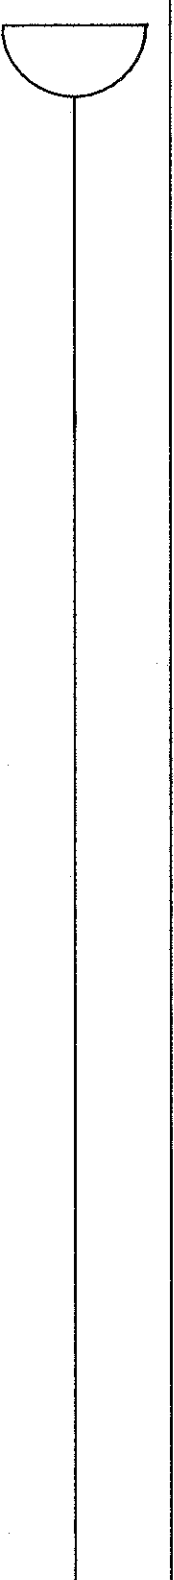

DITCH CROSS SECTION STA. 6+90

REVISED 8-16-93

STATE ROUTE 84