

G-19

11-H

FED.AID PROJECT	STATE	FED.RD. DIST. NO.	FISCAL YEAR
	OHIO		
S.H.(I.C.H.) NO. 563 (S.R.84)			SEC. D
LAKE			COUNTY
SR84 17.362			

1/5

**STATE OF OHIO
DEPARTMENT OF HIGHWAYS**

WICKLIFFE-MADISON ROAD

SH.(I.C.H.) NO. 563 SEC. D PET. NO.
LAKE **COUNTY**
PAINESVILLE TOWNSHIP 1930

The Standard Specifications of the STATE of OHIO, Department of Highways in force on date of contract will govern this improvement.

I hereby approve these plans and declare that the making of the improvement will not require the closing to traffic of the highway and that a temporary road will be provided as indicated on the plan.

Approved A.B. Wilson
Date _____ Resident District Deputy Director

Approved [Signature]
Date _____ Resident Division Deputy Director

Approved Robt. J. Beigler
Date 4/1/56 Chief Engineer Bureau of Construction

Approved _____
Date _____ Chief Engineer Bureau of Maintenance

Approved _____
Date _____ Chief Engineer Bureau of Bridges

Approved [Signature]
Date 4/1/56 Chief Engineer & First Ass't Director



Approved Robert W. Wick
Date 4/1/56 Director of Highways

Recommended for Approval _____
Date _____ District Engineer Bureau of Public Roads

Recommended for Approval _____
Date _____ Chief of Bureau

CONSTRUCTION BUREAU
APR 10 1956
GROUND PHOTOLAB

- CONVENTIONAL SIGNS**
- State Line _____
 - County Line _____
 - Township Line _____
 - Corporation Line _____
 - Property Line not fenced _____
 - Center Line _____
 - Fence _____
 - Telephone or Telegraph T T T T T T T T
 - Steam Railroad _____
 - Electric Line _____
 - Guard Rail _____
 - Drain Pipe - new _____
 - Drain Pipe old _____

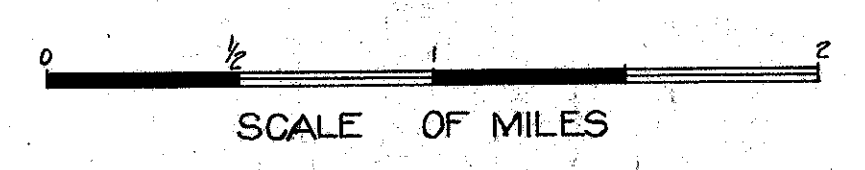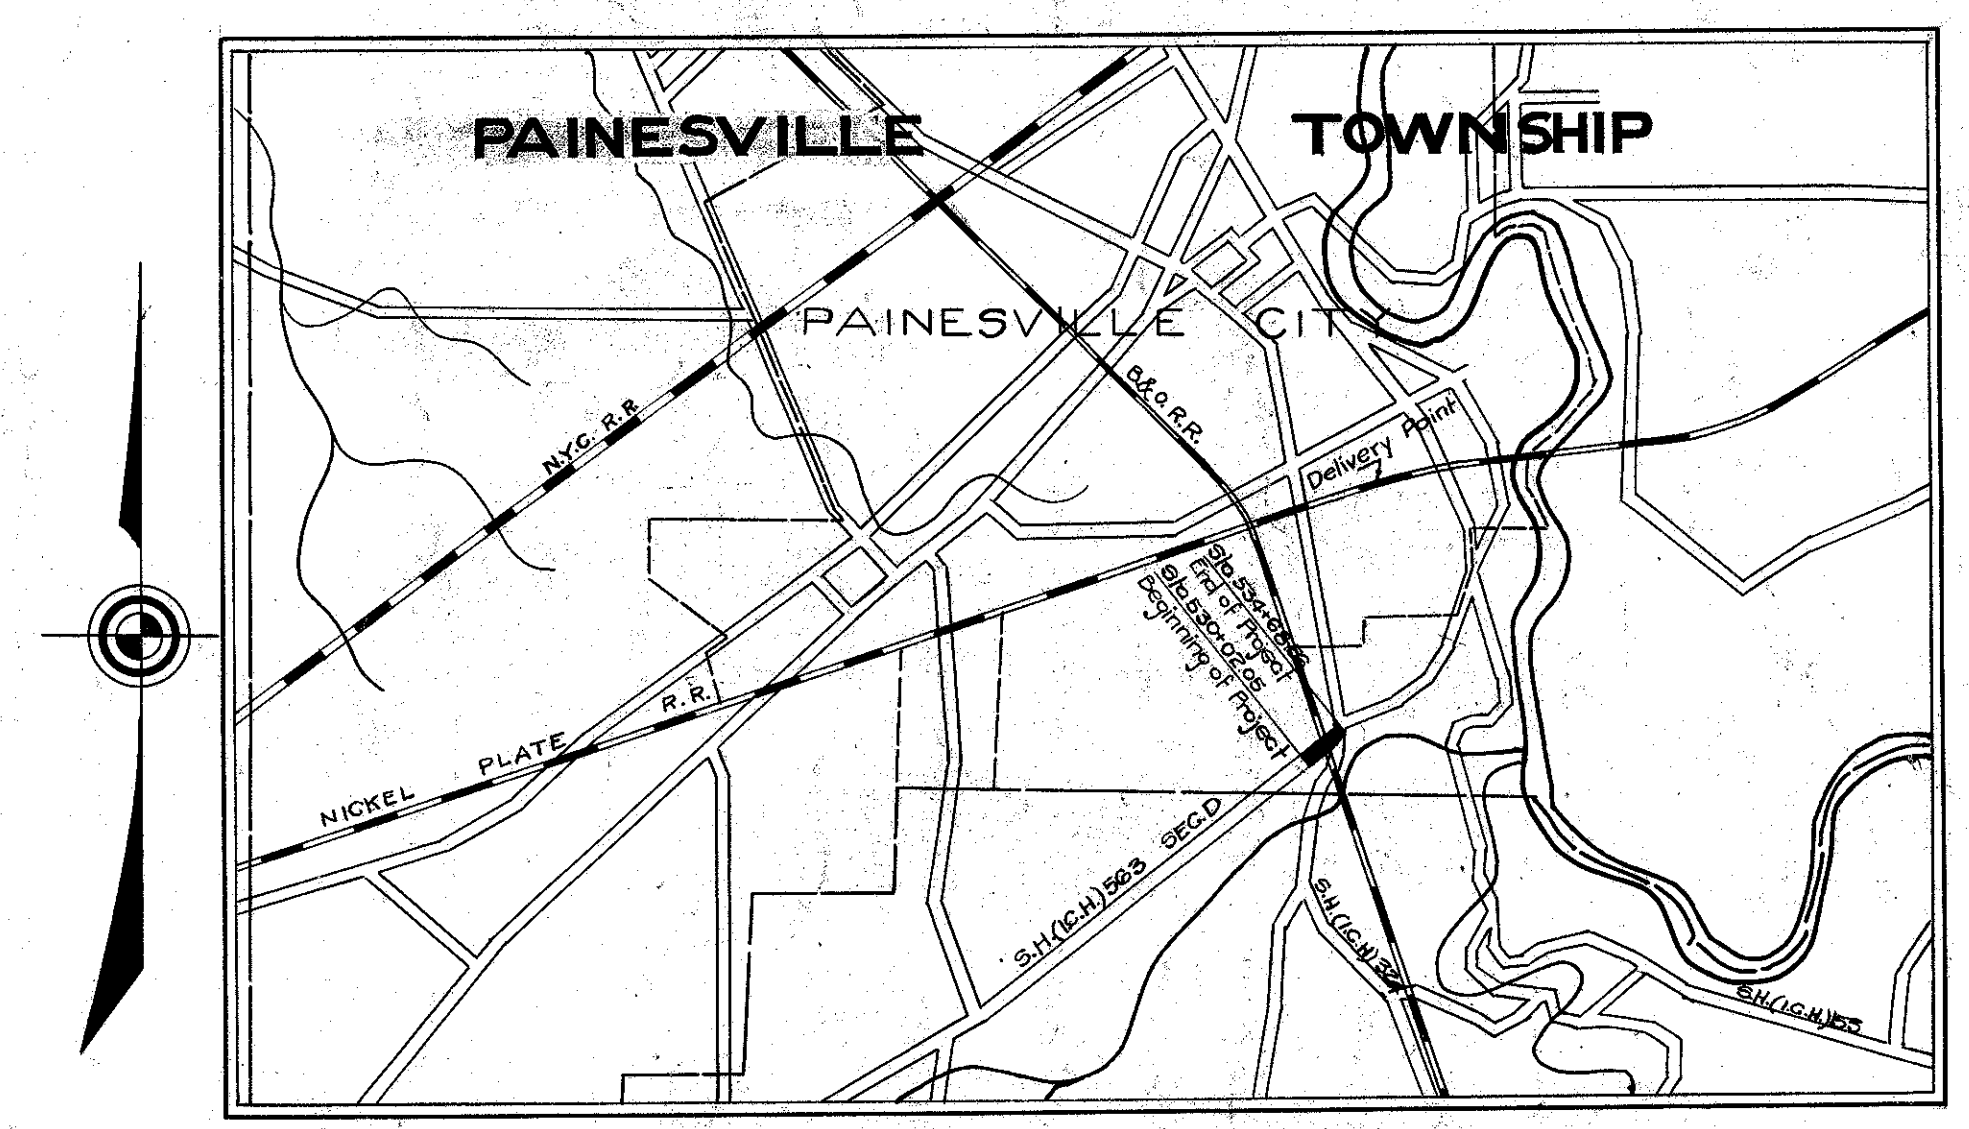

PLAN	1"=100'	TITLE PAGE	1
PROFILE	SHOWN	TYPICAL SECTION	2
CROSS SECTIONS	1"=5'	PLAN & PROFILE	3
		CROSS SECTIONS	4&5

SUPPLEMENTAL PRINTS OF STRUCTURAL STANDARDS - 95-98-100-300-305-AS 2430

We the commissioners of Lake County hereby approve these plans and certify that the right-of-way (60) sixty feet wide is available for the construction, maintenance and repair of the above highway.

[Signature]
[Signature]
[Signature]
Date: _____ Commissioners