



75 70 65 60 55 50 45 40 35 30 25 20 15 10 5 0 5 10 15 20 25 30 35 40 45 50 55 60 65

FED.AID PROJECT	STATE	FED.RD. DISTNO.	FISCAL YEAR
	OHIO		22
S.H.(I.C.H.) NO. 563			33
LAKE COUNTY			

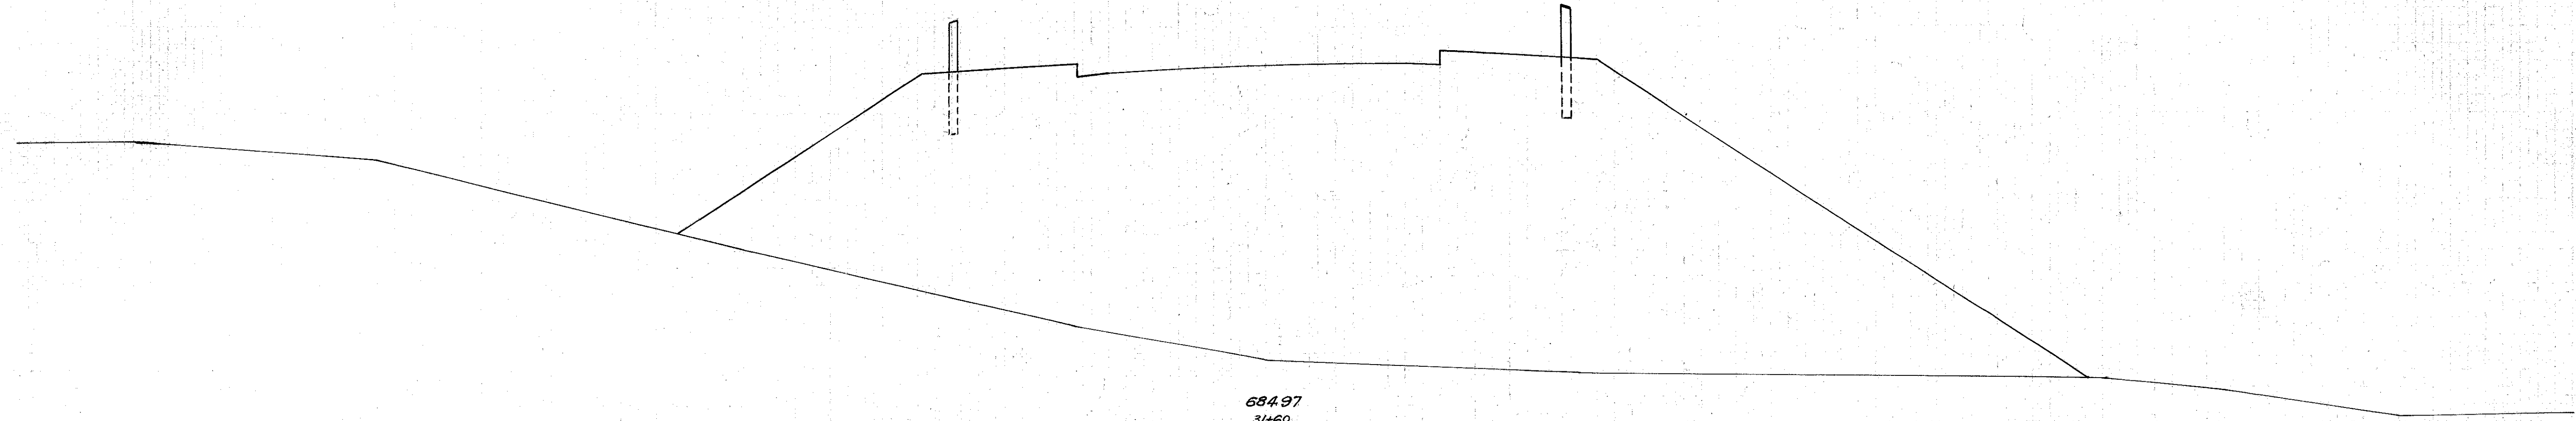


684.97
31+60
6676

End Area	Cu. Yds.	
	Cut	Fill
0.0	386.8	
0.0	804.0	
0.0	984.8	
0.0	498.9	
0.0	1087.2	
0.0	1041.8	

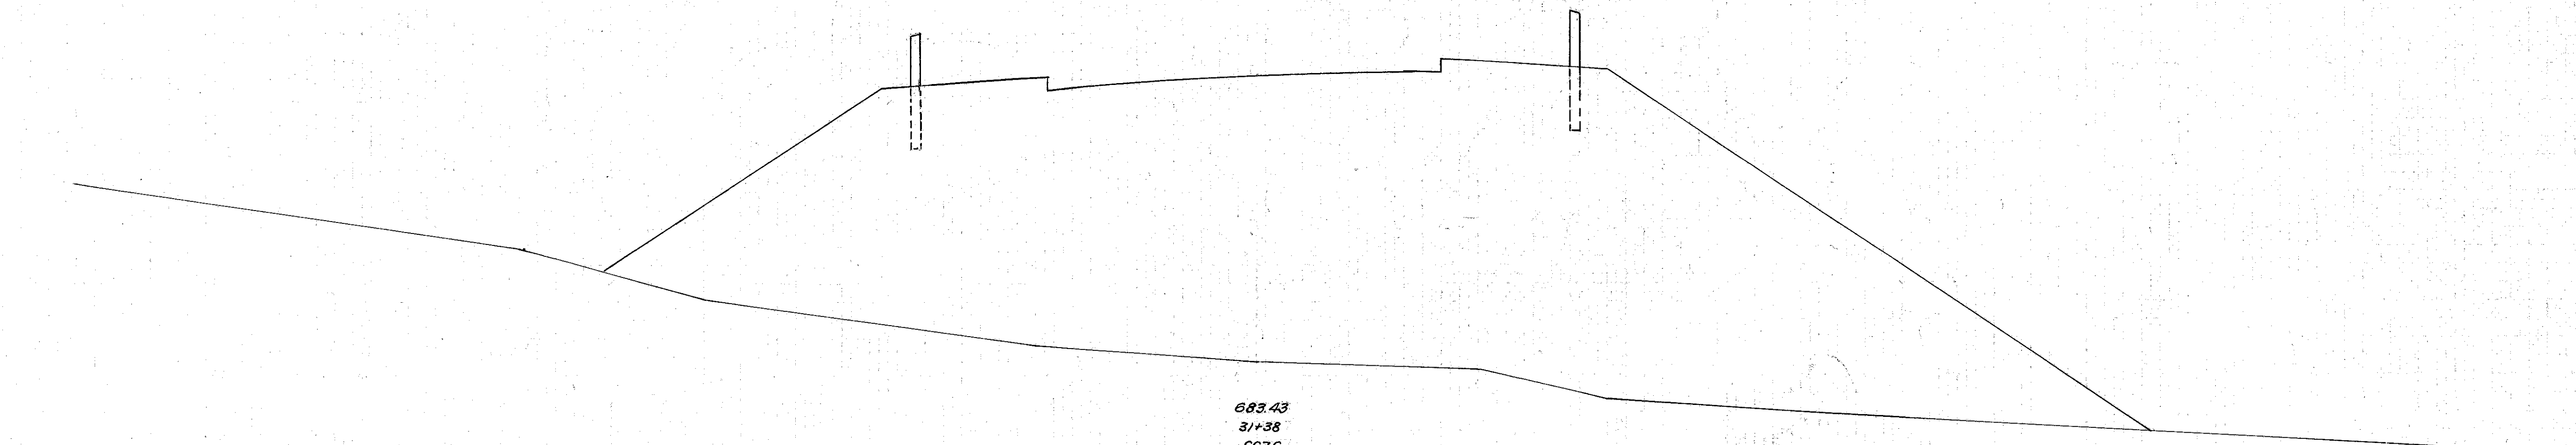

683.43
31+38
6676

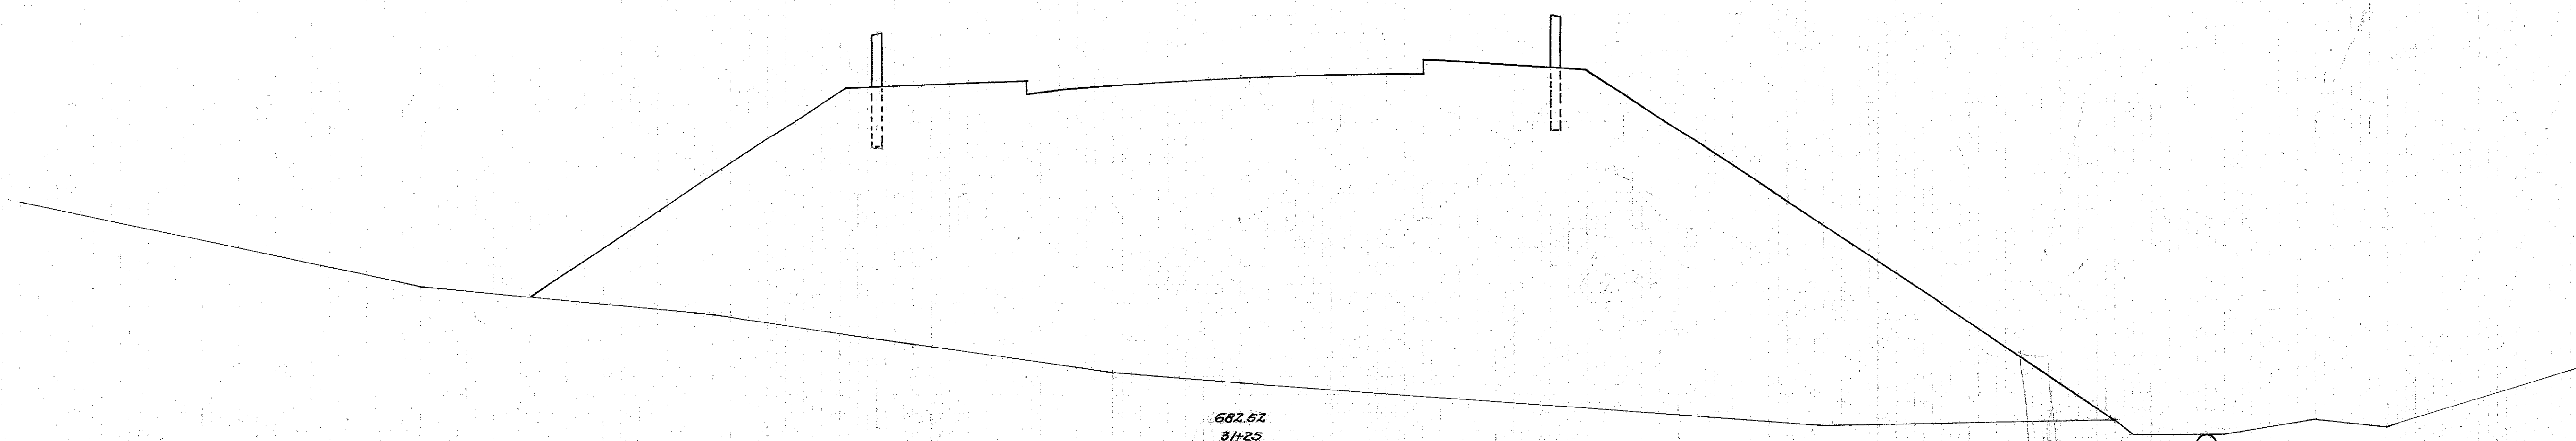

682.82
31+25
665.6

75 70 65 60 55 50 45 40 35 30 25 20 15 10 5 0 5 10 15 20 25 30 35 40 45 50 55 60

Sta 31+25 to Sta. 31+60