

MICROFILMED
NOV 21 1986

STATE OF OHIO DEPARTMENT OF HIGHWAYS

LAK.-84-18.86

CITY OF PAINESVILLE LAKE COUNTY

FED. RD. DIVISION	STATE	PROJECT	
2	OHIO	STATE	

LAKE COUNTY
LAK. 84-18.86

1
14

CONVENTIONAL SIGNS

CENTER LINE	-----
RIGHT OF WAY LINE	----- R/W ----- R/W ----- R/W -----
CORPORATION LINE	-----
FENCE LINE	----- x x x x x x x -----
UTILITY POLES	----- o o o o o o o -----
GUARD RAIL PROPOSED	----- -----
GUARD RAIL EXISTING	----- -----
RAIL ROAD	----- + + + + + -----
TREES TO BE REMOVED	----- x x x x x x x -----
TREES EXISTING	----- o o o o o o o -----


INDEX OF SHEETS

TITLE SHEET	-----	1
TYPICAL SECTIONS	-----	2
GENERAL NOTES	-----	3
GENERAL SUMMARY	-----	4
CALCULATIONS	-----	5
PLAN & PROFILE	-----	6
CROSS SECTIONS	-----	7-11
BRIDGE N ^o LAK.-84-1888	-----	12-14


LINE DATA

LENGTH OF PROJECT
 BEGIN PROJECT STA. 12+60
 END PROJECT STA. 19+71
 TOTAL LENGTH OF PROJECT = 711.0' = 0.134 MILES

LENGTH OF WORK
 BEGIN WORK STA. 11+00
 END WORK STA. 23+50
 TOTAL LENGTH OF WORK = 1250.0' = 0.236 MILES

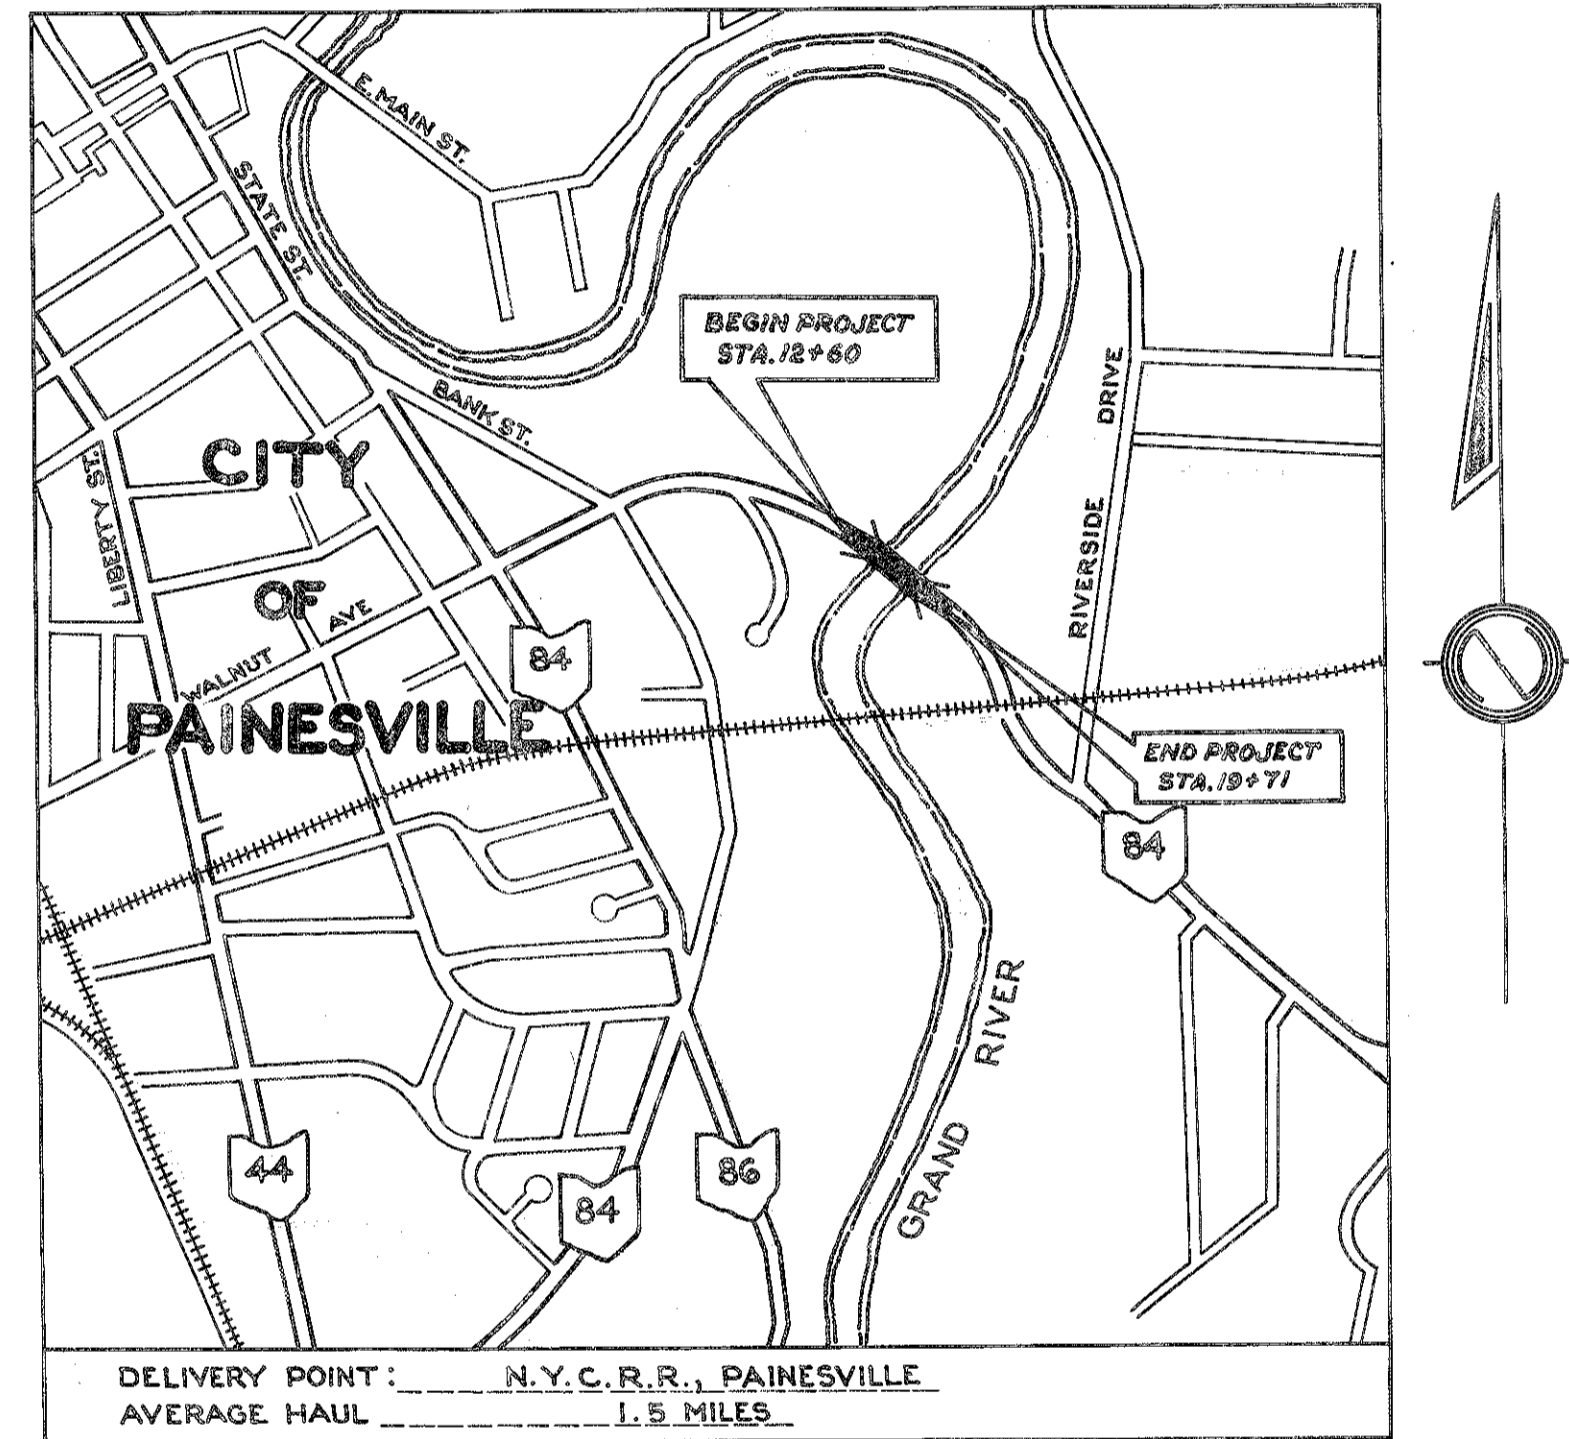

LOCATION PLAN

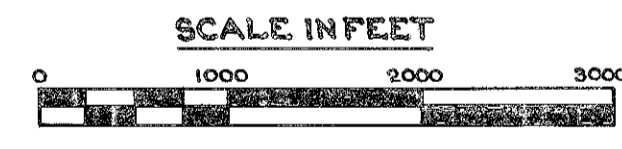

PORTION TO BE IMPROVED -----

STATE ROADS -----

OTHER ROADS -----

SCALES

PLAN ----- 1" = 50'

PROFILE HORIZONTAL ----- 1" = 50'

PROFILE VERTICAL ----- 1" = 5'

CROSS SECTIONS ----- 1" = 5'

STANDARD DRAWINGS

BP-2	6-1-65	CS-2-65 (SHEET 1)	6-1-65
BP-3	6-1-65	PS-1-65 (SHEET 2, 3, 4)	11-12-63
BP-4	6-1-65	AS-1-54	8-10-65
BP-5	6-1-65	GR-1	6-1-65
GR-2A	9-1-65	BP-1	6-1-65
L-1	6-1-65	GR-2	6-1-65
MC-1	6-1-65		
MC-3	6-1-65		
MC-5	6-1-65		

SUPPLEMENTAL SPECIFICATIONS

808	7-14-65	
1001	9-2-65	
806	9-2-65	
825	4-22-65	

1965 SPECIFICATIONS

The Standard Specifications of the State of Ohio Department of Highways including changes and Supplemental Specifications listed in the proposal shall govern this improvement.

The right of way for this improvement will be provided by the State of Ohio.

I hereby approve these plans and declare that the making of this improvement will require the closing to traffic of the highway and that detours will be provided as indicated on the plans.

- Approved Charles M. Yuick
Date 1-14-66 Division Deputy Director
- Approved C. H. Alvarado
Date 3-3-66 Engineer of Bridges
- Approved R. N. Rickett
Date 3-10-66 Engineer of Location and Design
- Approved P. E. Shultz
Date 3-10-66 Deputy Director of Design and Construction
- Approved J. H. Brown
Date 3-14-66 Deputy Director of Right of Way
- Approved J. W. Wilson
Date 3-14-66 Deputy Director of Planning and Programming
- Approved _____
Date _____ First Assistant Director
- Approved P. E. Nash
Date 3/14/66 Director of Highways

FILE NO.	LAKE COUNTY	LAK. 84-18.86
	DATE OF LETTING	-----19
	CONTRACT NO.	-----