



PAVEMENT JOINT DETAIL
SCALE: 1" = 20'-0"

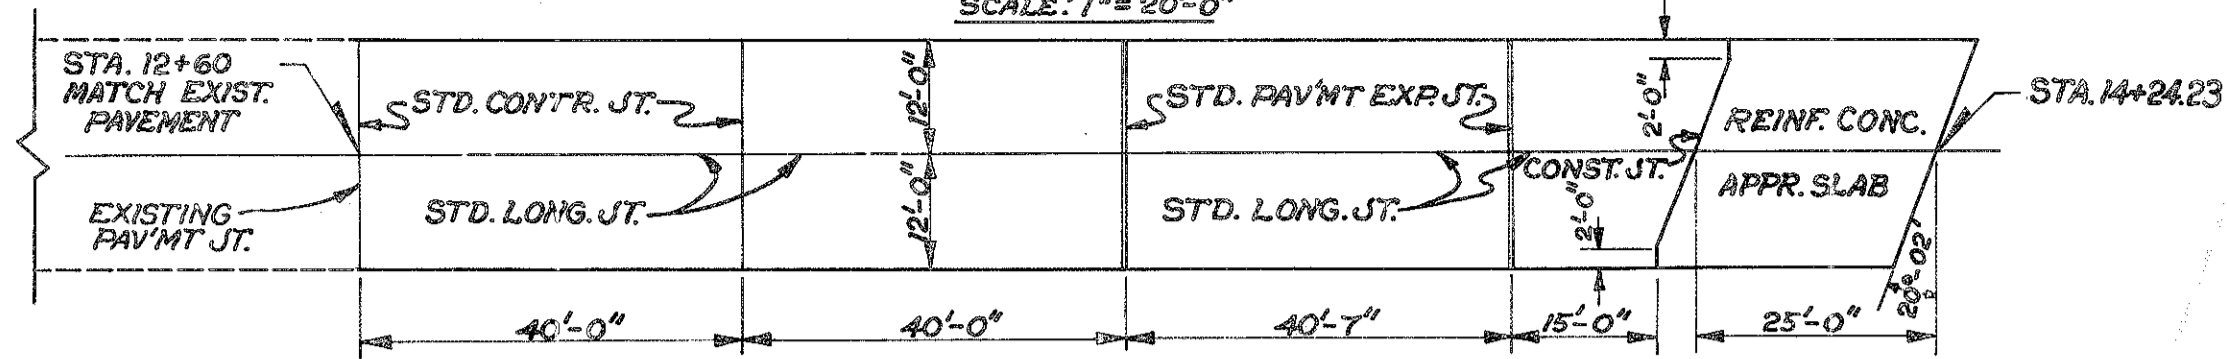

PAVEMENT JOINT DETAIL
SCALE: 1" = 20'-0"

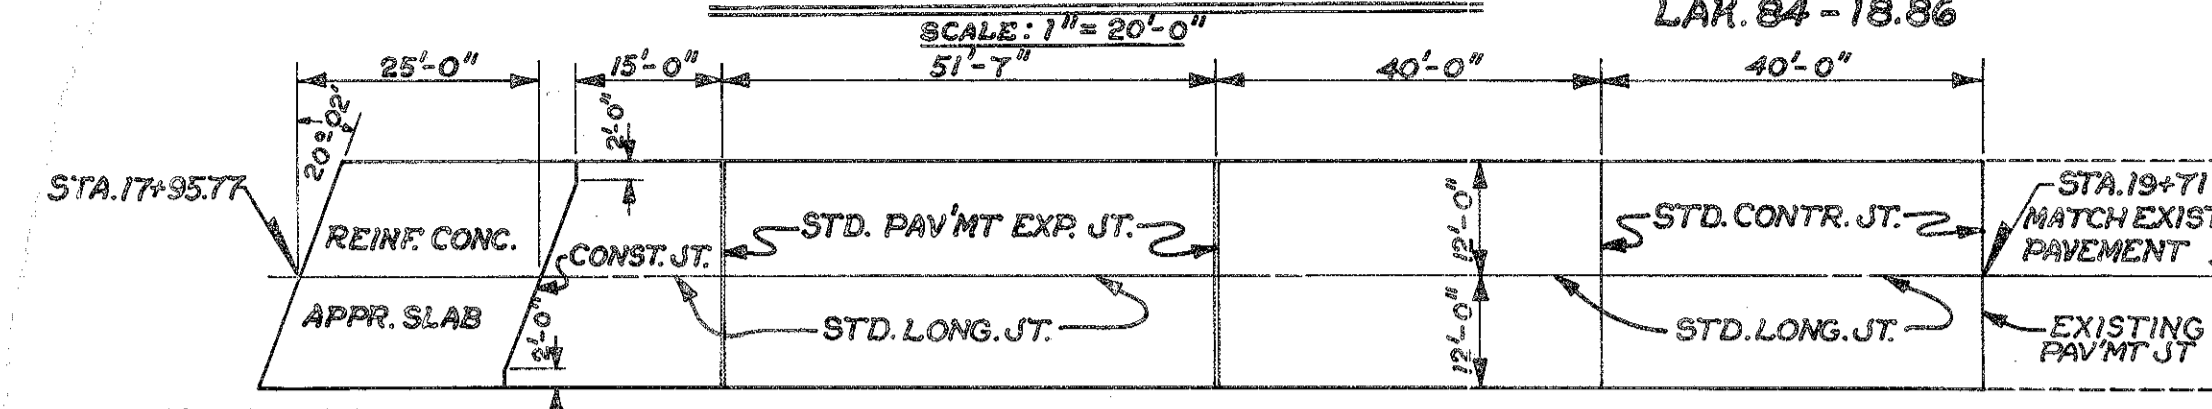

LAKE COUNTY
LAK. 84-18.86

RIVER

GRAND

BRIDGE LIMITS
BRIDGE NO. LAK. - 84-1888
OVER GRAND RIVER

