

11-H

STATE OF OHIO
 DEPARTMENT OF TRANSPORTATION
LAK - 84 - 1888
 CITY OF PAINESVILLE
 LAKE COUNTY

LAK - 84 - 1888	OHIO FHWA REGION 5	1 11
		FEDERAL PROJECT

WICROFILM
 APR 1 1982


PLAN NO. BR-52-86

CONVENTIONAL SIGNS


County Line	-----	Limited Access (only)	-----	LA
Township Line	-----	Right of Way (only)	-----	RW
Section Line	-----	Limited Access & Right of Way	-----	LA & RW
Corporation Line	-----	Existing Right of Way	-----	
Fence Line (existing)	-x-x-	Property Line	-x-x-	(in existing fence)
Center Line	352 353	Railroad		or
Trees, Stumps	(to be removed)	Guardrail (exist.)	o-o-o	(prop.)
Utility Poles: Telephone	o	Manholes (exist.)	o	(adjst.)
		Catch or Inlet Basins (exist.)	o	(adjst.)
			o	(prop.)

INDEX OF SHEETS

TITLE SHEET	1
GENERAL NOTES	2, 2A, 2B, 2C, 3
GENERAL SUMMARY	4
TYPICAL SECTION	5
PLAN	6
CROSS SECTIONS	7-8
REPAIR DETAILS	9, 10, 10A
MAINTENANCE OF TRAFFIC	11A
FOUNDATION INVESTIGATION	11B, C & D

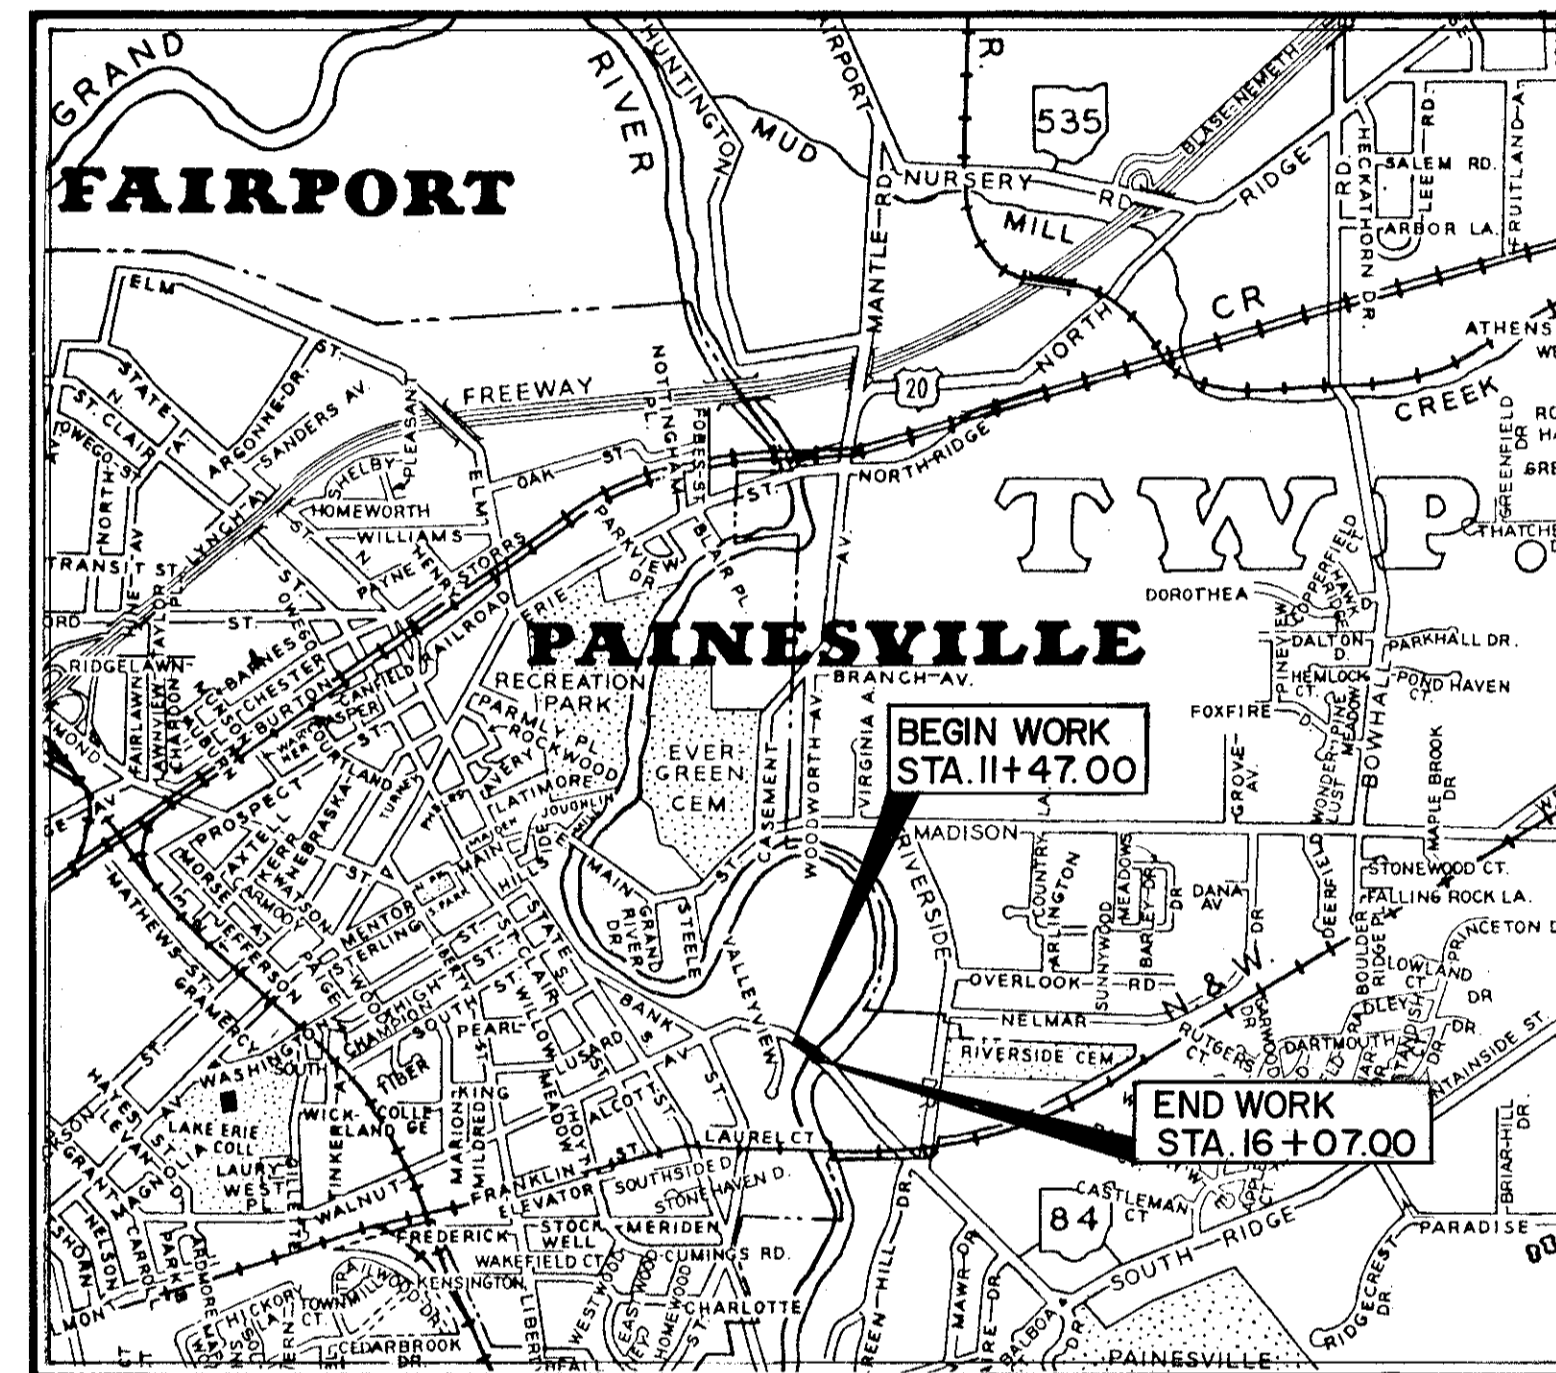

LOCATION MAP

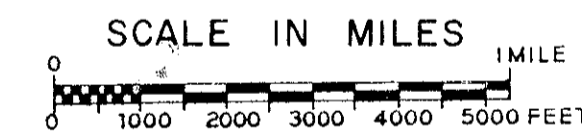


Portion to be improved	-----
State & Federal Routes	-----
Other Roads	-----

SCALES

Plan	-----
Profile: Horizontal	-----
Vertical	-----
Cross Section: Horizontal	-----
Vertical	-----

LINE DATA

BEGIN WORK STA. 11+47.00
 END WORK STA. 16+07.00
 LENGTH OF WORK 460.00 L.F. OR .087 MILES

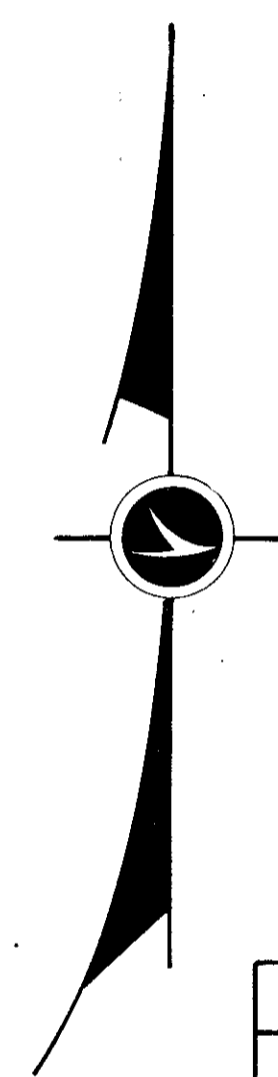

UNDERGROUND UTILITIES
 TWO WORKING DAYS
BEFORE YOU DIG
 CALL 800-362-2764 (TOLL FREE)
 OHIO UTILITIES PROTECTION SERVICE
 NON-MEMBERS MUST BE CALLED DIRECT

SPECIAL PROVISIONS	
Bulkhead Anchorage System	9-30-86
Bulkhead, Sheet Piling, Water & Cap Assy.	9-30-86
Coal Tar Epoxy Coating	9-30-86
Filter Fabric Concrete Bags	9-30-86
Tieback Walls	Undated

1985 SPECIFICATIONS

The standard specifications of the State of Ohio, Department of Transportation, including changes and supplemental specifications listed in the proposal shall govern this improvement.

I hereby approve these plans and declare that the making of this improvement will not require the closing to traffic of the highway and that provisions for the maintenance and safety of traffic will be as set forth on the plans and estimates.

Approved Walter A. Galt
 Date 11-6-86 District Deputy Director of Transportation

Approved Walter J. Gustings
 Date 11-17-86 Engineer, Bureau of Bridges and Structural Design

Approved James R. Longenecker
 Date 12-1-86 Deputy Director, Operations

Approved Walter A. Smith
 Date 12-1-86 Director, Department of Transportation

06324
 DEPARTMENT OF TRANSPORTATION
 FEDERAL HIGHWAY ADMINISTRATION
 APPROVED:
 DIVISION ADMINISTRATOR DATE

SUPPLEMENTAL PRINTS OF STANDARD CONSTRUCTION DRAWINGS	
BP - 7	12 - 6 - 76
CB - 2 - 2B	5 - 1 - 79
CB - 6	5 - 1 - 79
GR - 1	1 - 11 - 85
GR - 2B	2 - 5 - 82
GR - 4	2 - 5 - 82
MC - 9A	1 - 11 - 85
MH - 3	12 - 18 - 84

Plan Prepared By:
COLPETZER-THOMAS, INC.
 AN ENGINEERING GROUP
 5000 E. 345th STREET
 WYLOUGHBY, OHIO 44094
 REGISTERED ENGINEER No. 39161

SEAL

Project: _____
 Date of Letting _____ 19____, Contract No. _____
 LD0300 Rev. 11-1-78