
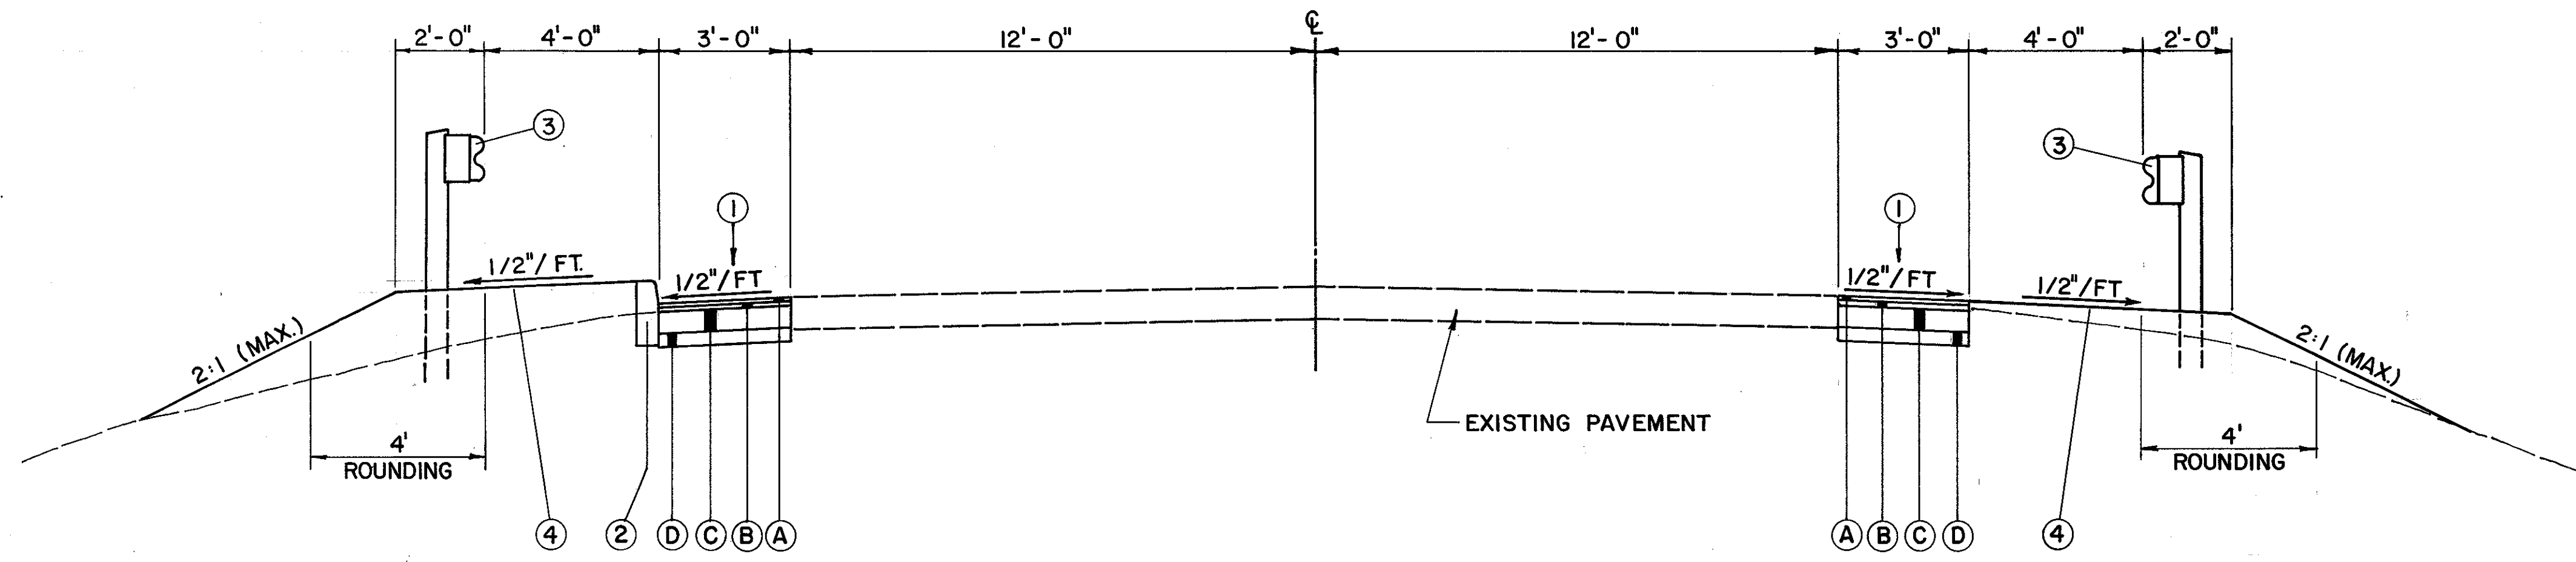


TYPICAL SECTION

TYPE 404

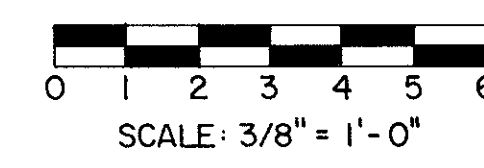

NORMAL SECTION
STA. 11+47.00 TO STA. 14+24.24

LEGEND

- ** ① ITEM 615 TEMPORARY PAVEMENT, CLASS B (FLEXIBLE)
- ① ITEM 404 1 1/4" ASPHALT CONCRETE
- ② ITEM 402 1 1/2" ASPHALT CONCRETE
- ③ ITEM 301 6" BITUMINOUS AGGREGATE BASE
- ④ ITEM 304 4" AGGREGATE BASE
- ② ITEM 609 CURB, TYPE 6
- ③ ITEM 606 GUARDRAIL, TYPE 5
- ④ ITEM 659 SEEDING AND MULCHING

** CONCRETE PAVEMENT MAY BE SUBSTITUTED FOR FLEXIBLE TEMPORARY PAVEMENT.