


STA. 13+99, 15' LT.
CATCH BASIN STD. NO. CB-6
FL GRATE EL. 619.85
FL 12" E EL. 607.99

STA. 14+15, 33' LT.
MANHOLE STD. NO. MH 3
COVER EL. 614.87
E. W. & N.E. EL. 607.45

PILE STATION DETAIL

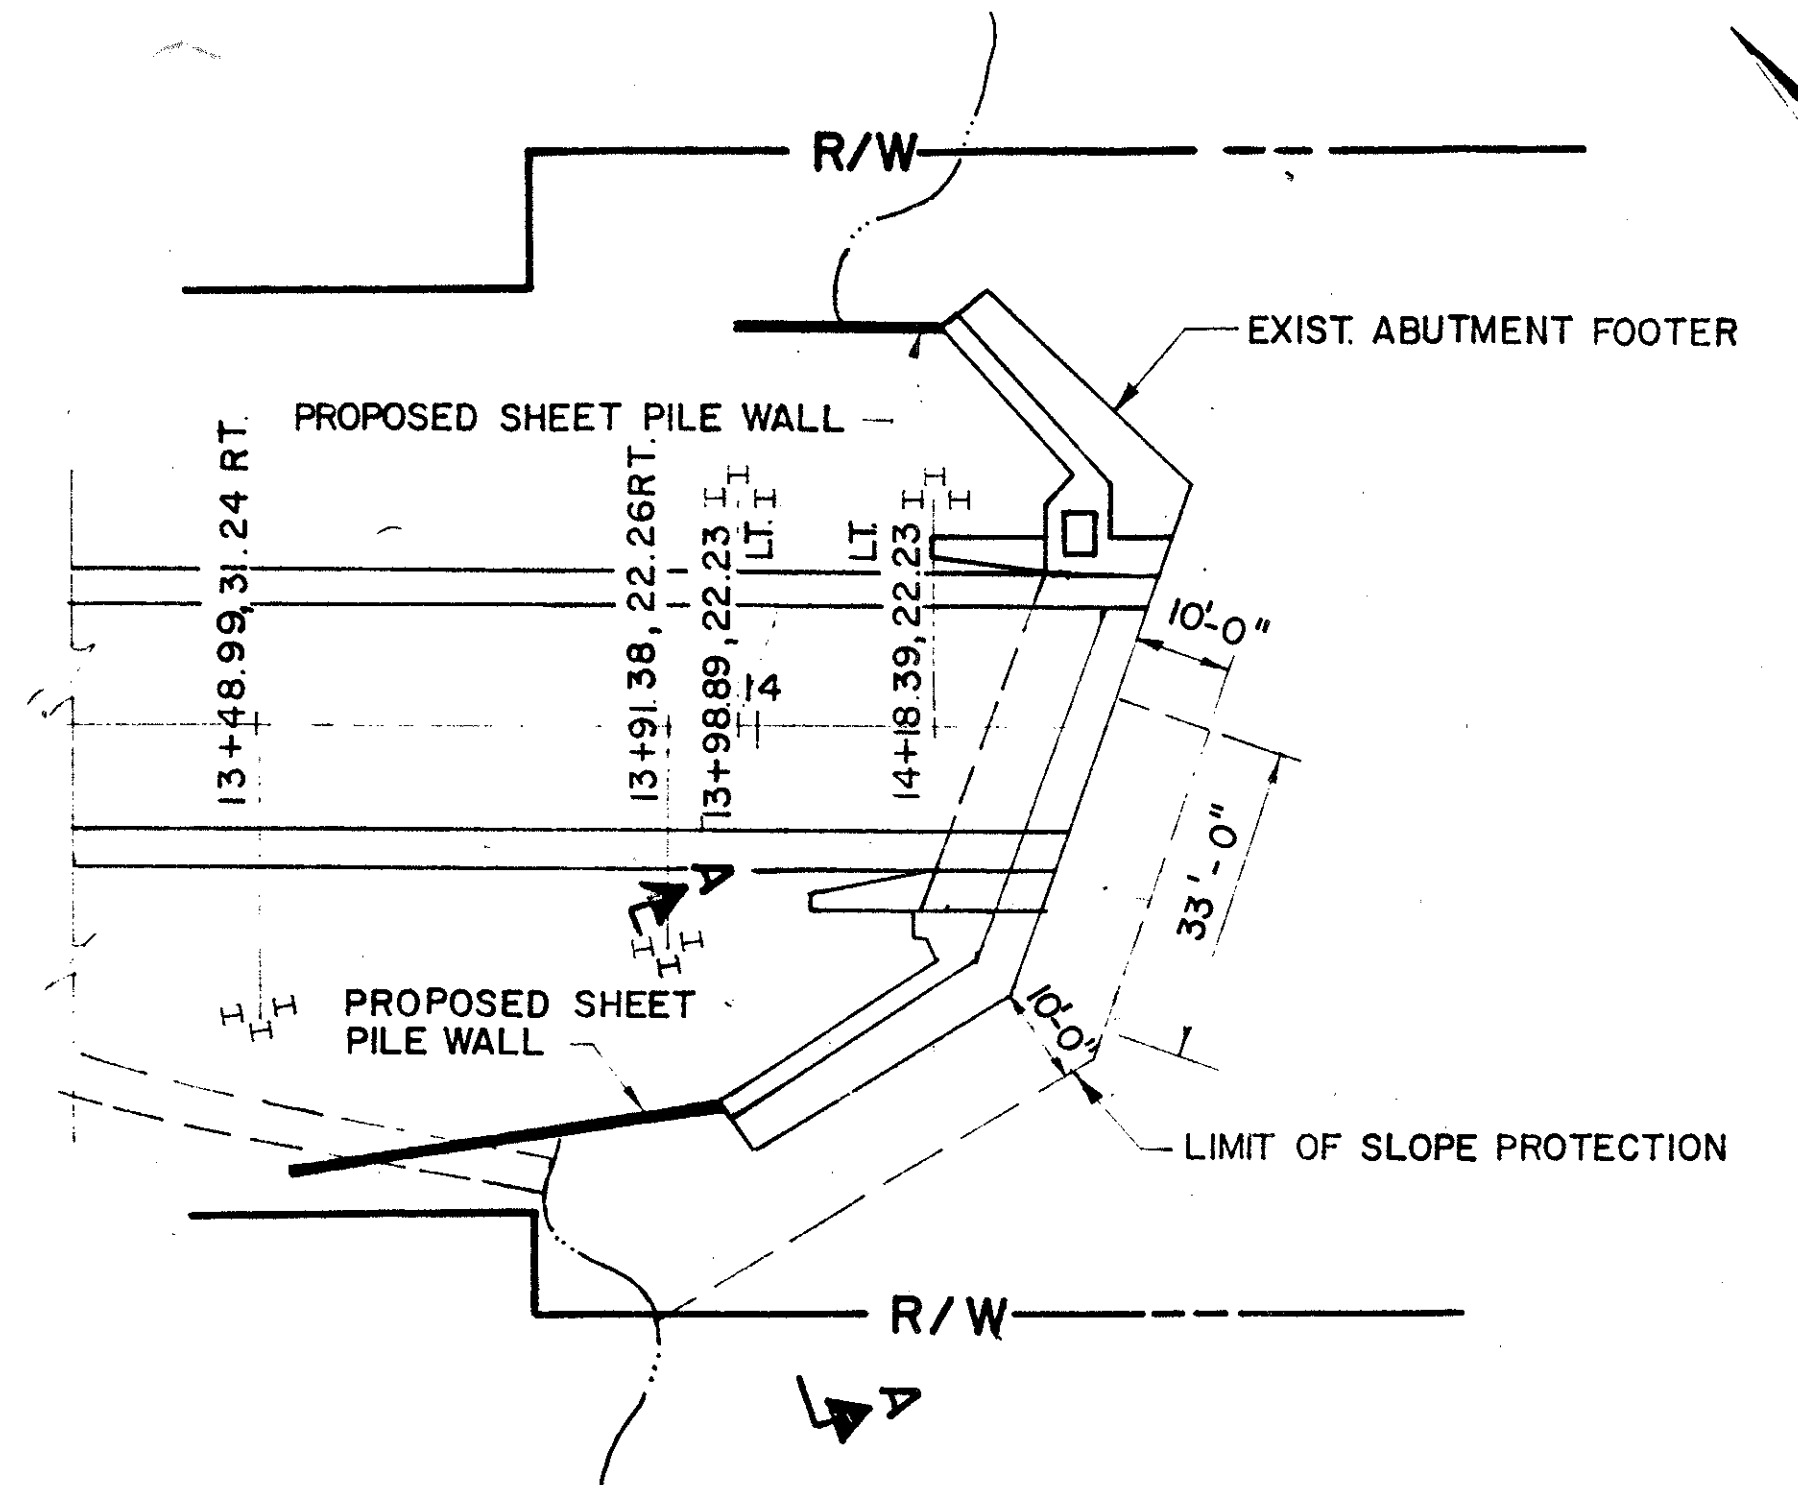

*DIMENSION IS BETWEEN CENTER OF PILE NEAREST SHEET PILE WALL AND FACE OF WALL NEAREST ROADWAY

APPLIED CONSTRUCTION TECHNOLOGIES, INC. 119 BROOKVIEW ROAD • CLEVELAND, OHIO 44109 • (216) 438-7827	
PROJECT:	STRUCTURE FOUNDATION INVESTIGATION BRIDGE LAK-84-1888 PAINESVILLE, LAKE CO., OHIO
CLIENT:	COLPETZER-THOMAS, INC.
DATE:	10-21-86
PROJECT NO.	8608.01
DRAWING NO.	SF-23