

6-19

FED. ID. DIST. NO.	STATE	U.S. W. & H. PROJECT NO.	FISC. YEAR
10	OHIO		1935

LAKE COUNTY
S.H. 563 SEC. F (Pt.) G
SR 4 21.57-28.27

STATE OF OHIO
DEPARTMENT OF HIGHWAYS
WICKLIFFE-MADISON-EASTERN ROAD
S.H. 563 SEC. F (Pt.) G
LAKE COUNTY
PERRY & MADISON TWPS.


NET LENGTH OF PROJECT 35,332.23 Lin Ft OR 6.691 MILES

CONVENTIONAL SIGNS

TOWNSHIP LINE	-----
SECTION LINE	-----
CITY OR VILLAGE LINE	-----
PROPERTY LINE	-----
FENCE	=====
CENTER LINE	-----
STEAM RAILROAD	-----
POLE LINE - TELEPHONE	T E T E T E
" " ELECTRIC	-----
GUARD RAIL (NEW)	-----
" (OLD)	-----
HEDGE	-----
PROPOSED TREES	-----
EXISTING TREES	-----

The Standard Specifications of the State of Ohio, Department of Highways, together with Supplemental Specifications No. T-132 & M-105.6 in force on date of contract will govern this improvement.

I hereby approve these plans and declare that the making of this improvement will require the closing to traffic of the highway. Detour will be provided as shown on the plan and in the special provisions and proposal.

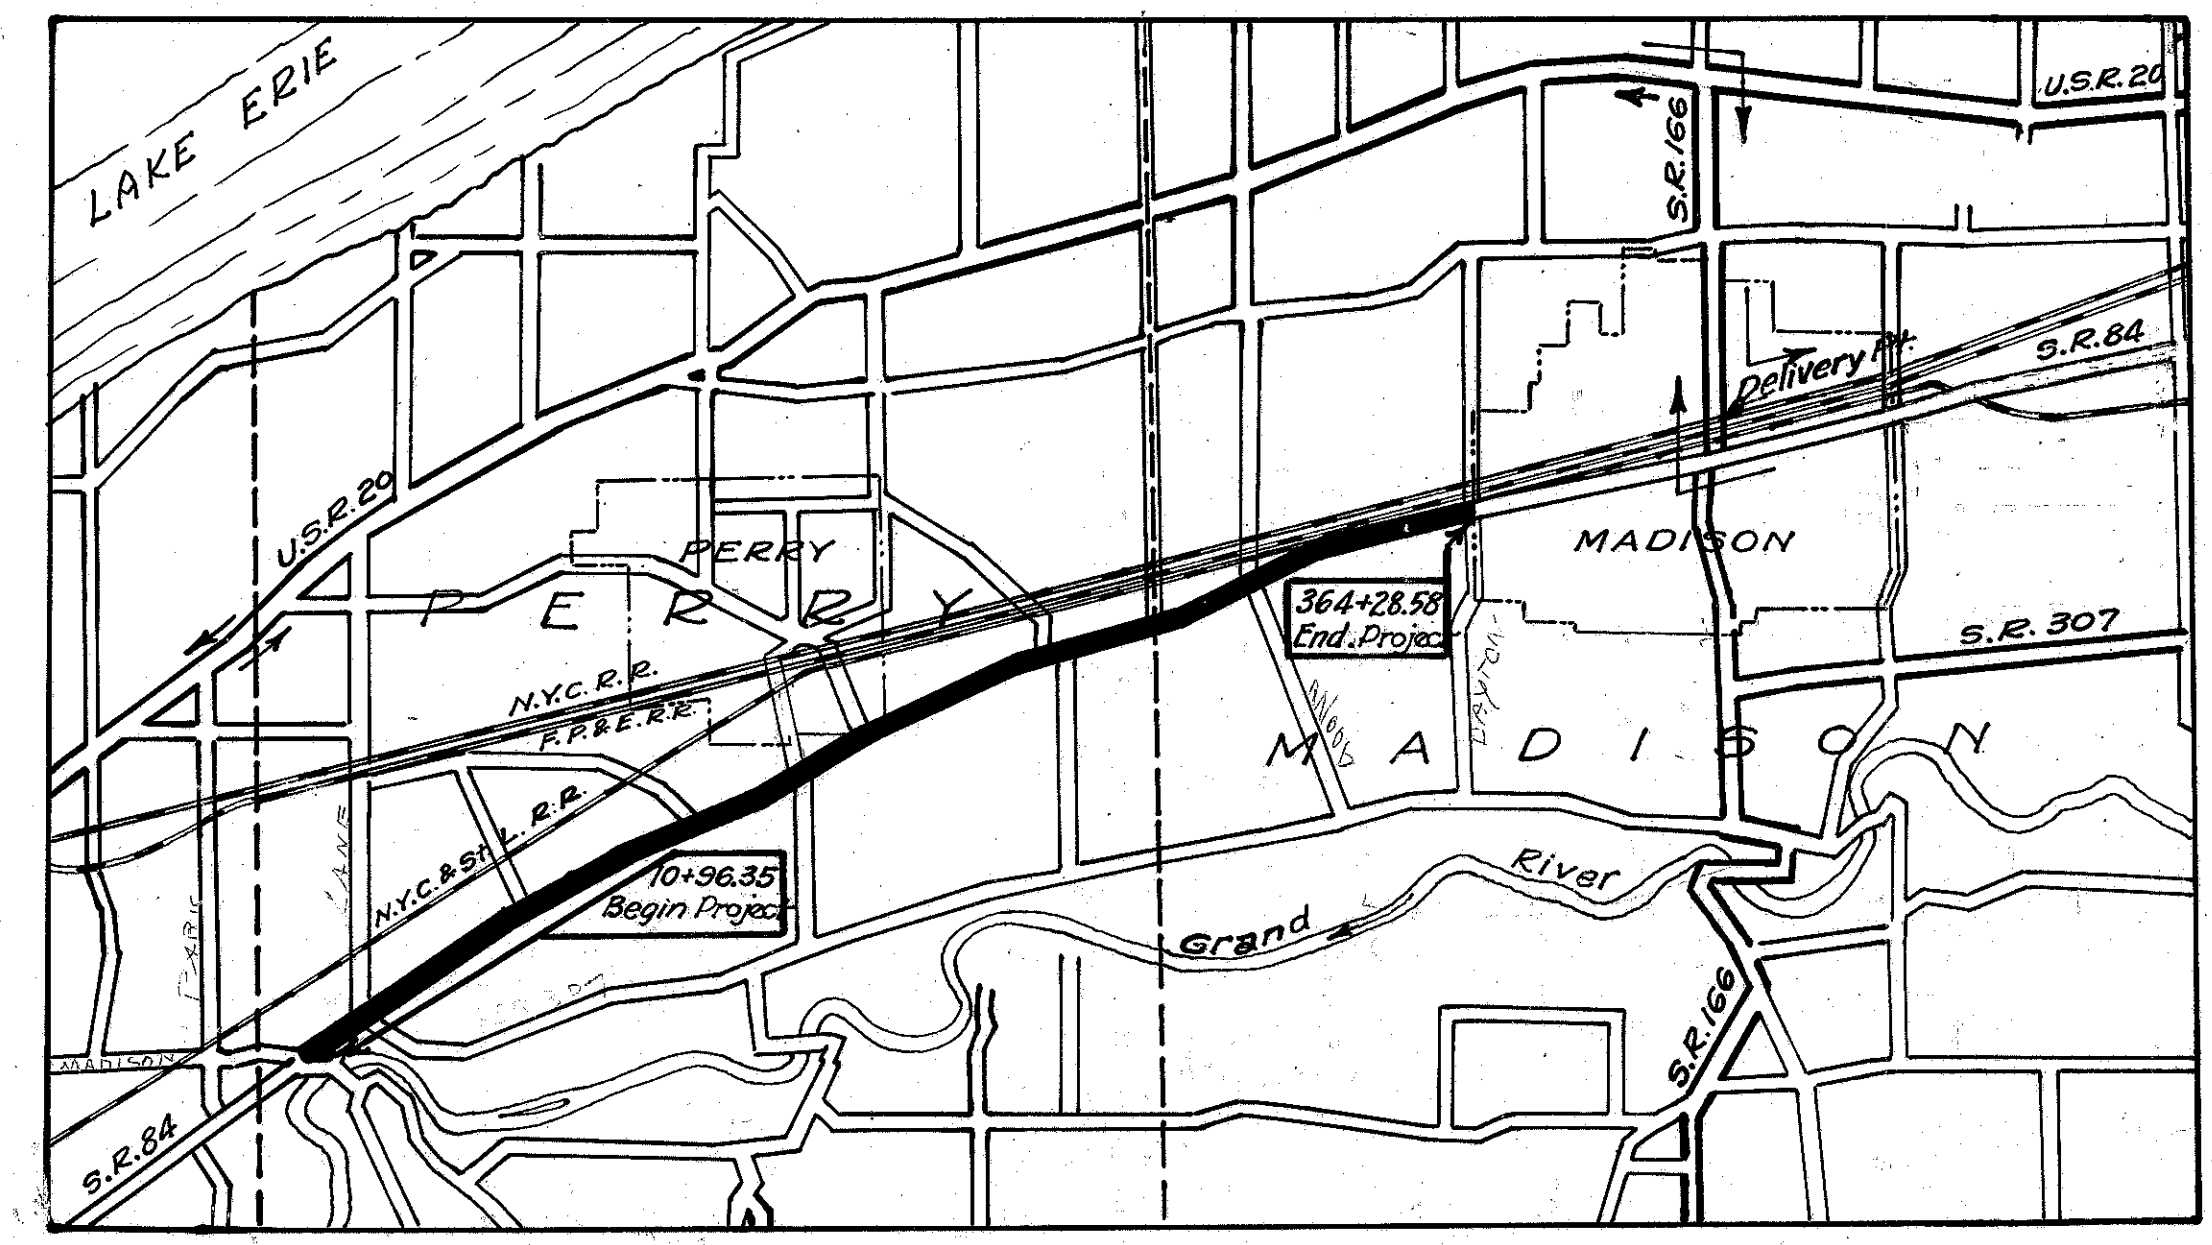

AVERAGE HAUL 5.5 MILES
LOCATION PLAN
SCALE IN MILES

- Approved Louis K. Drasler
Date 4-27-36 Resident Division Deputy Director
- Approved _____
Date _____ Chief Engineer, Bureau of Maintenance
- Approved H. L. Stumm
Date 5/6/36 Chief Engineer, Location & Design
- Approved _____
Date 5-6-36 First Ass't Director & Chief Engineer
- Approved John J. ...
Date 5-6-36 Director of Highways

INDEX OF SHEETS


TITLE SHEET	SHEET 1
TYPICAL SECTION	" 2
PLAN	" 2
SUMMARIES	" 2

LINE DATA

BEGIN PROJECT 10+96.35
END PROJECT 364+28.58
NO ADDITIONS OR DEDUCTIONS
NET LENGTH = GROSS LENGTH OF PROJECT = 35,332.23 Lin. Ft. OR 6.691 MILES

PORTION TO BE IMPROVED STATE HIGHWAYS
OTHER ROADS

PLAN SCALES 1" = 500'

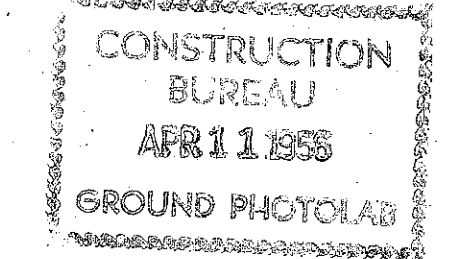

File	Lake 563 F (Pt.) & G
Date of Letting	
Contract No.	

000824