


# DETOUR PLANS

PLAN NO. 3R-96-84

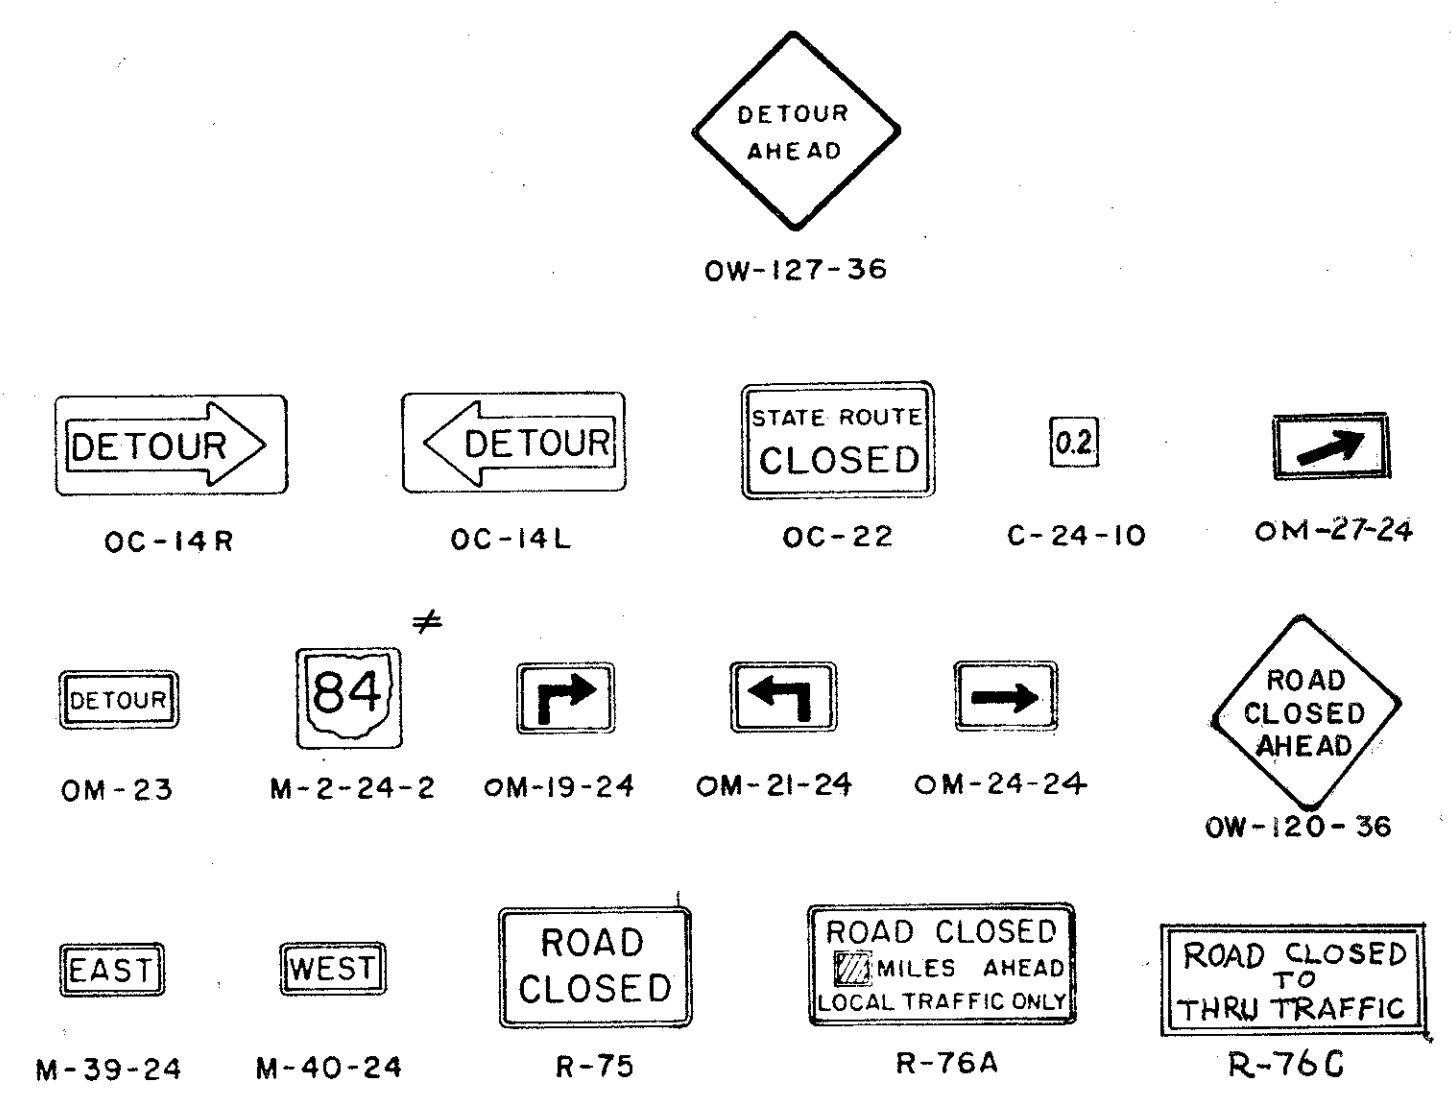


**SIGN LEGEND**


NOTES: FLASHING OR STEADY BURNING WARNING LIGHTS SHALL BE USED ON BARRICADES AND PANELS AS NEEDED.

ALL TRAFFIC SIGNS, SUPPORTS, BARRICADES, LIGHTS ETC SHALL BE IN ACCORDANCE WITH THE CURRENT OHIO MANUAL OF UNIFORM TRAFFIC CONTROL DEVICES FOR STREETS AND HIGHWAYS.

\* ROUTE SHIELDS WILL BE SUPPLIED BY THE STATE. THE CONTRACTOR WILL RETURN THEM IN GOOD CONDITION AT THE CONCLUSION OF THE PROJECT.

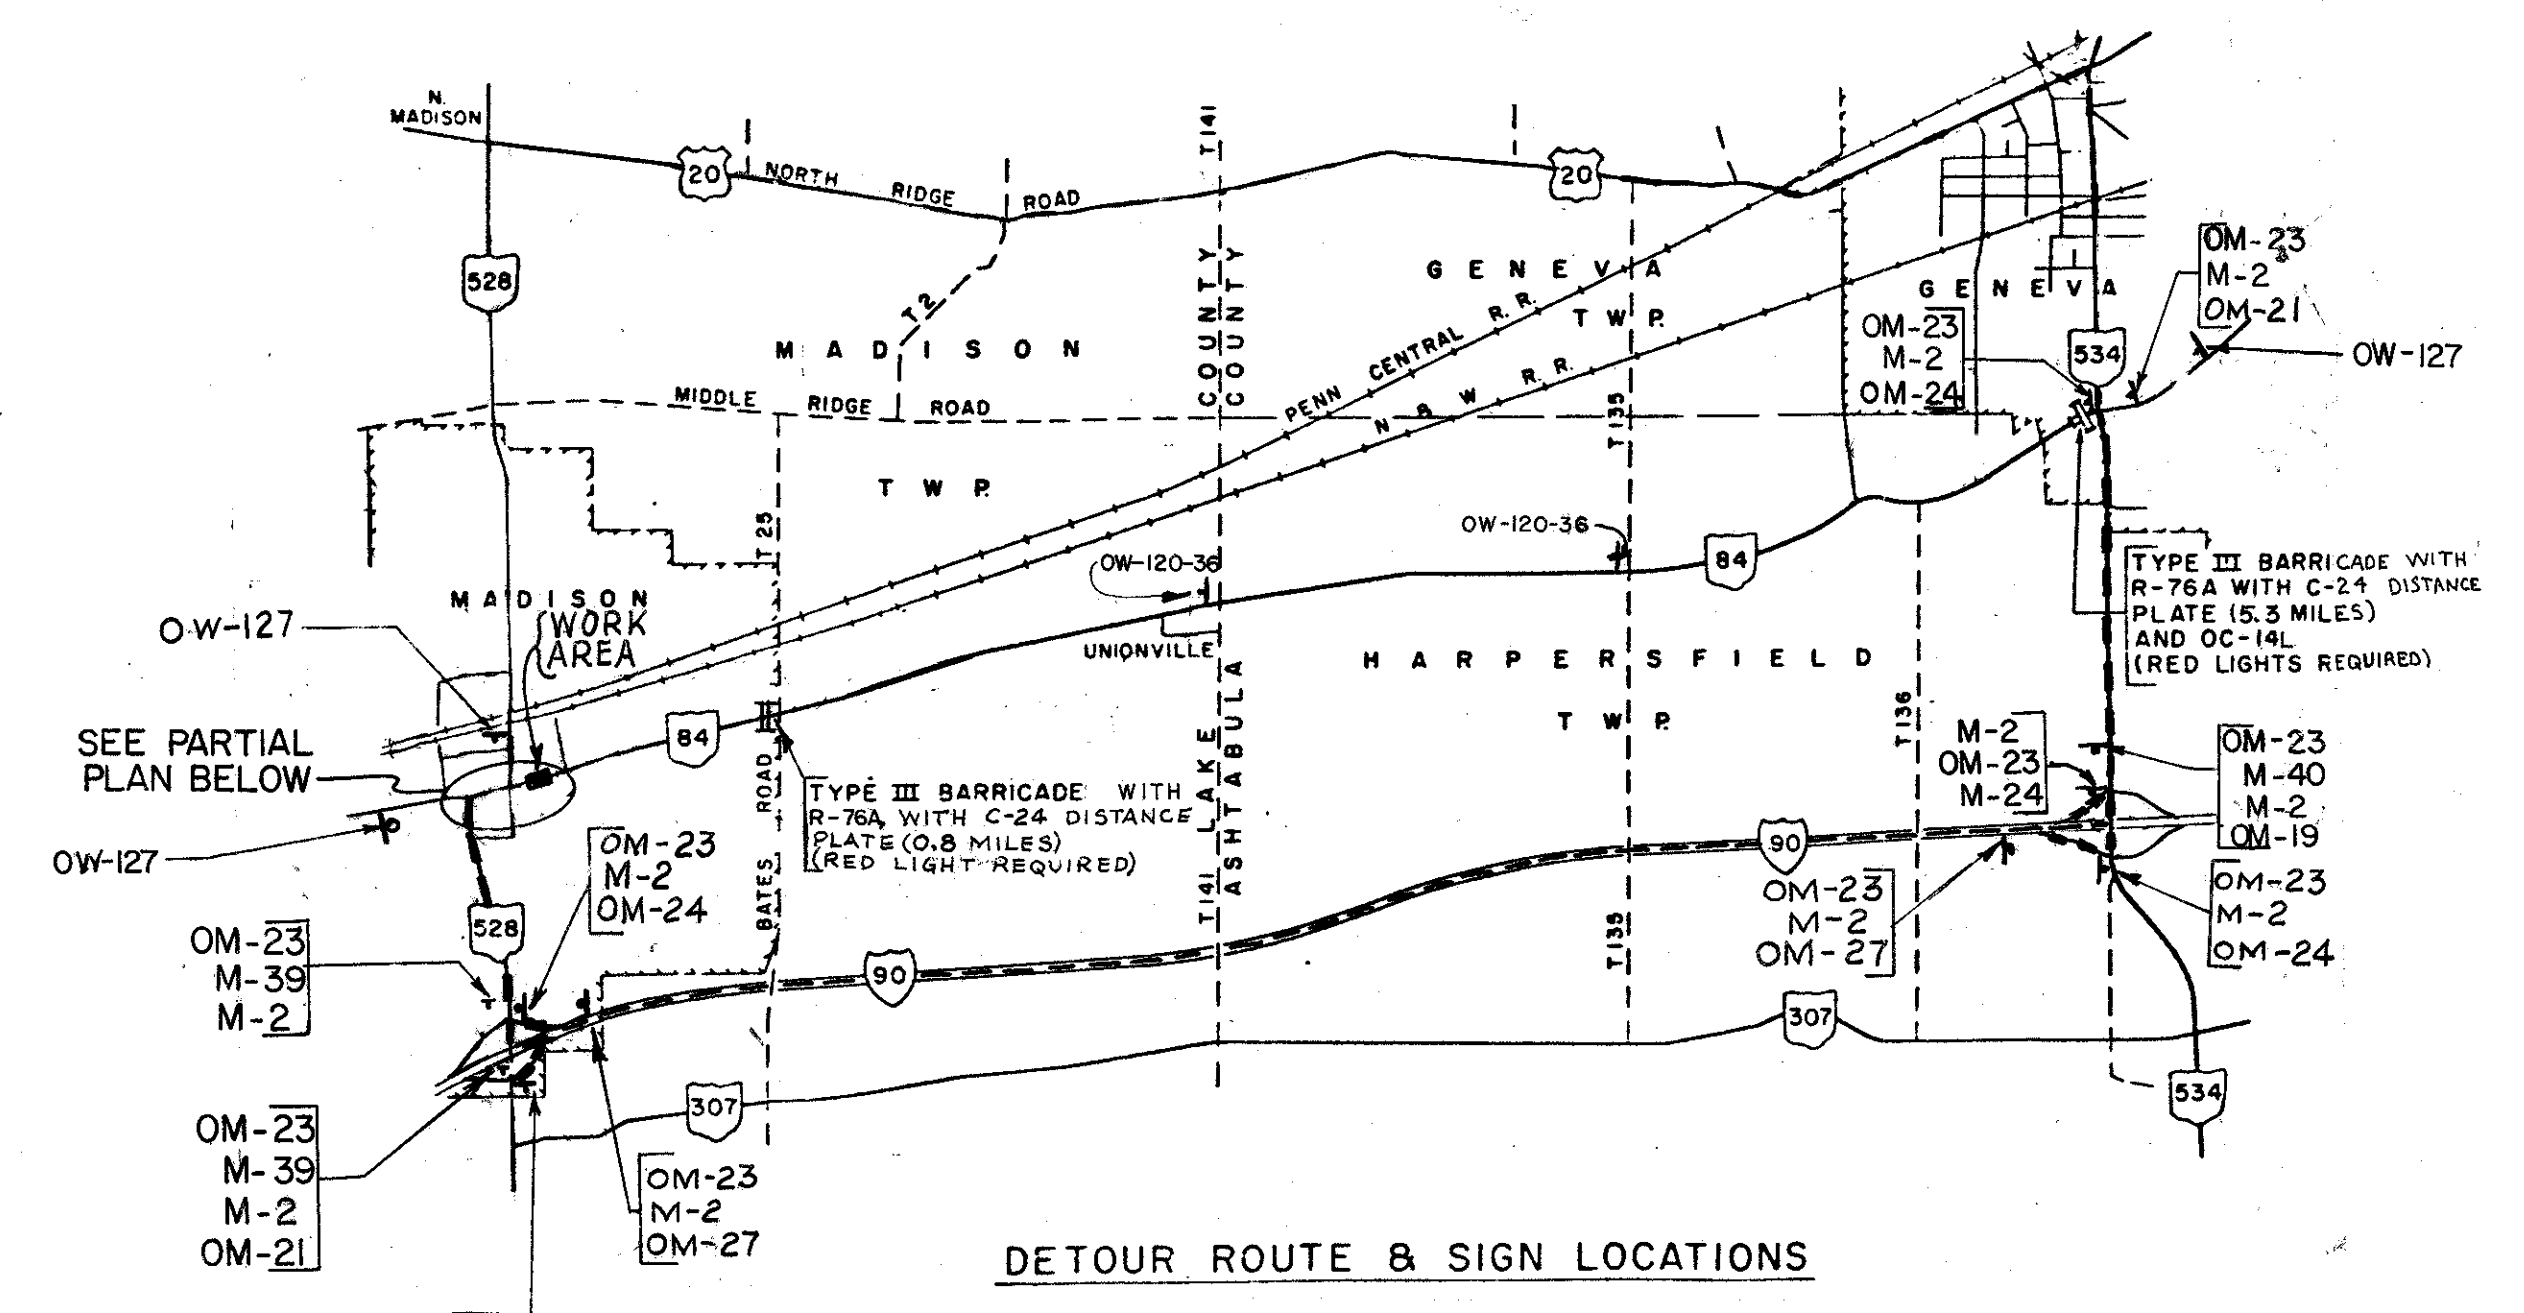

DETOUR ROUTE & SIGN LOCATIONS

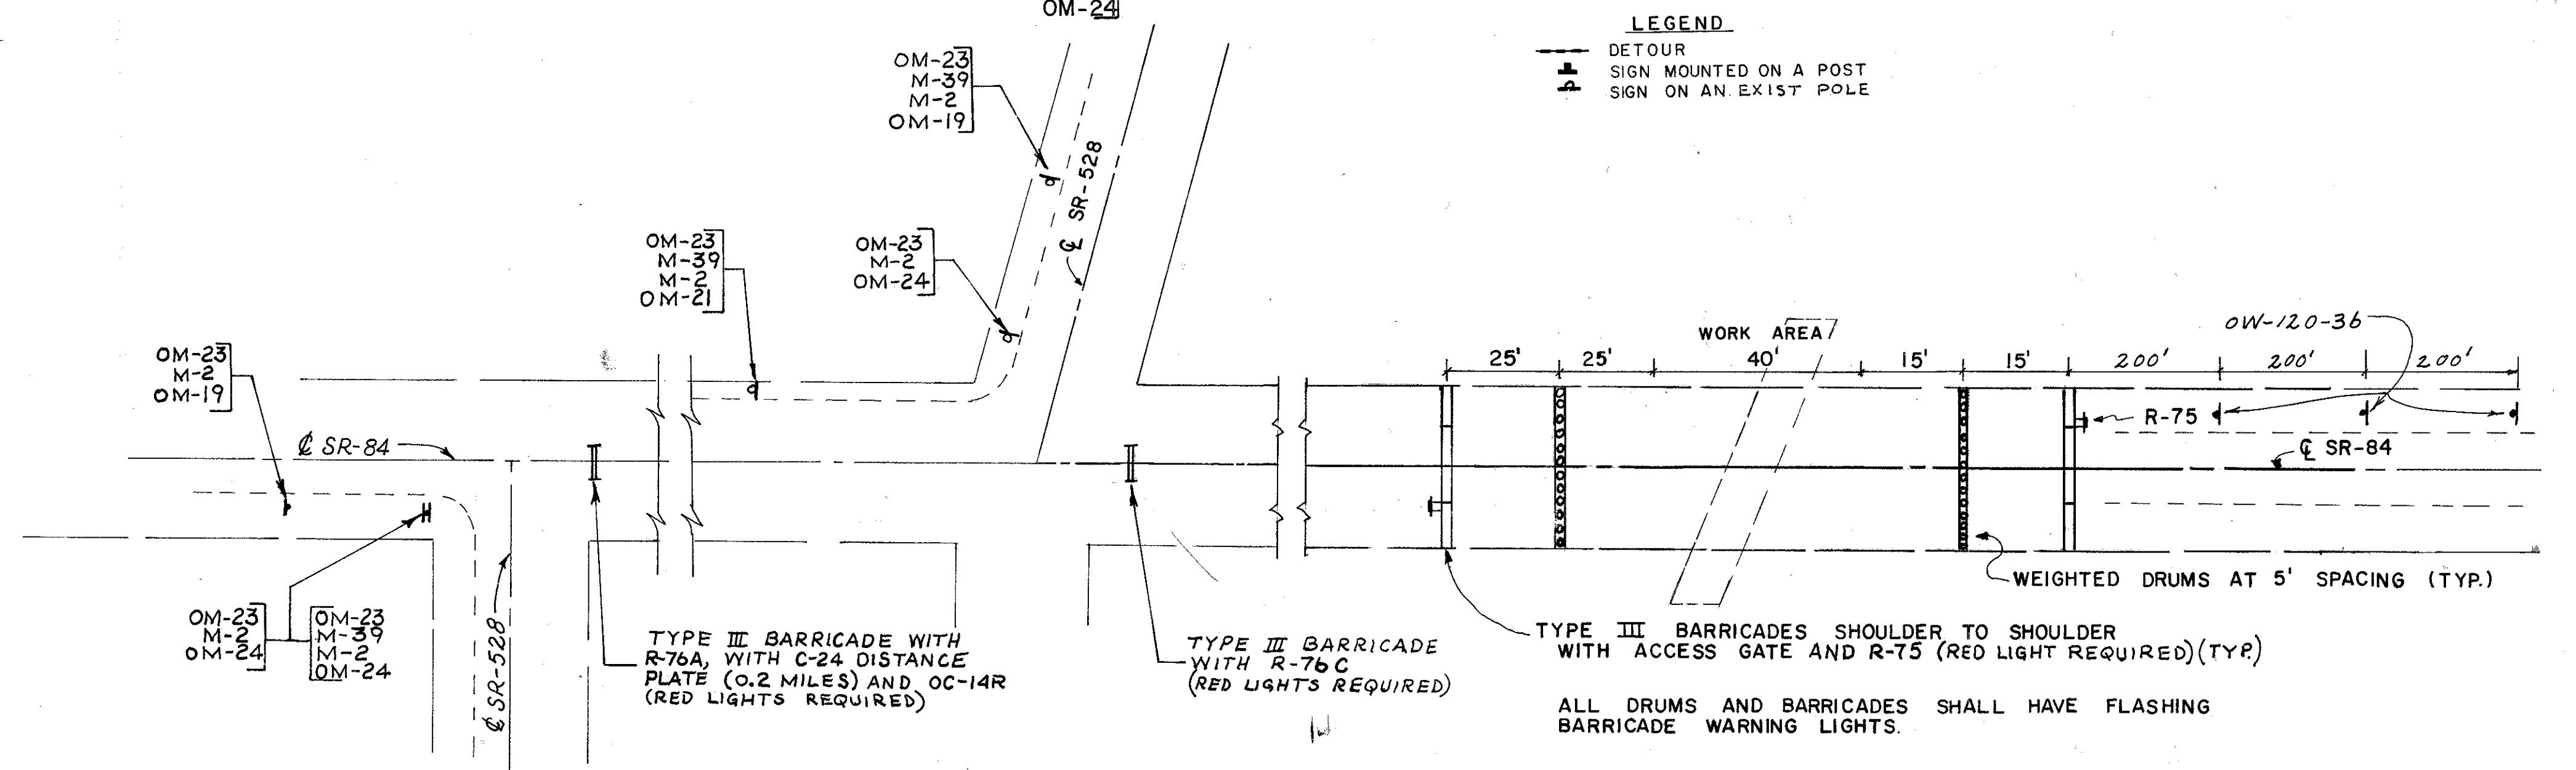

PARTIAL PLAN

	<b>DEBEVEC · SALO &amp; ASSOCIATES, INC.</b>		4.	
	CIVIL ENGINEERS SURVEYORS		3.	
	PAINESVILLE OHIO		2.	
	S.R. 84 CULVERT REPLACEMENT		1. DWL 1-14-85	
DETOUR PLAN		DRAWN BY DATE	CHK'D BY DATE	
MADISON VILLAGE, OHIO		SCALE NO SCALE		
FILE #				2
W.O.#				11

DEBEVEC · SALO & ASSOCIATES, INC.  
CIVIL ENGINEERS SURVEYORS