

SR84  
R.C.P. 6.112

# STATE OF OHIO DEPARTMENT OF HIGHWAYS

## WICKLIFFE MADISON ROAD

SH.(I.C.H.) NO. 563      SEC. B      PET. NO.

## LAKE COUNTY

WILLOUGHBY AND KIRTLAND TOWNSHIPS  
AND WILLOUGHBY VILLAGE

The Standard Specifications of The STATE OF OHIO, Department of Highways in force on date of contract will govern this improvement.

I hereby approve these plans and declare that the highway will not be open to traffic until contract has been completed.

Approved: A.B. Wilson  
Date: 4/21/55 Resident District  
1st Deputy Director

Approved: P. Wild  
Date: 4/24/55 Resident Division  
Deputy Director

Approved: Elmer Hilty  
Date: 4/22/55 Chief Engineer  
Bureau of Construction

Approved: \_\_\_\_\_  
Date: \_\_\_\_\_ Chief Engineer  
Bureau of Maintenance

Approved: P. Burkey  
Date: 4-28-55 Chief Engineer  
Bureau of Bridges

Approved: H.P. Chapman  
Date: 4-21-55 Chief Engineer &  
First Assistant Director

Approved: Olw Messell  
Date: 4-24-55 Director of Highways


Recommended For Approval  
Date: \_\_\_\_\_ District Engineer  
Bureau of Public Roads.

Recommended For Approval  
Date: \_\_\_\_\_ Chief Engineer  
Bureau of Public Roads.


Approved: \_\_\_\_\_  
Date: \_\_\_\_\_ Chief of Bureau

CONSTRUCTION BUREAU  
APR 11 1955  
GROUND PHOTOLAB

CONVENTIONAL	SIGNS
State Line	-----
County Line	-----
Township Line	-----
Corporation Line	-----
Property Line not fenced	-----
Center Line	-----
Fence	-----
Telephone or Telegraph	-----
Steam Rail Road	-----
Electric Line	-----
Guard Rail	-----
Drain Pipe (old)	-----
Drain Pipe (new)	-----

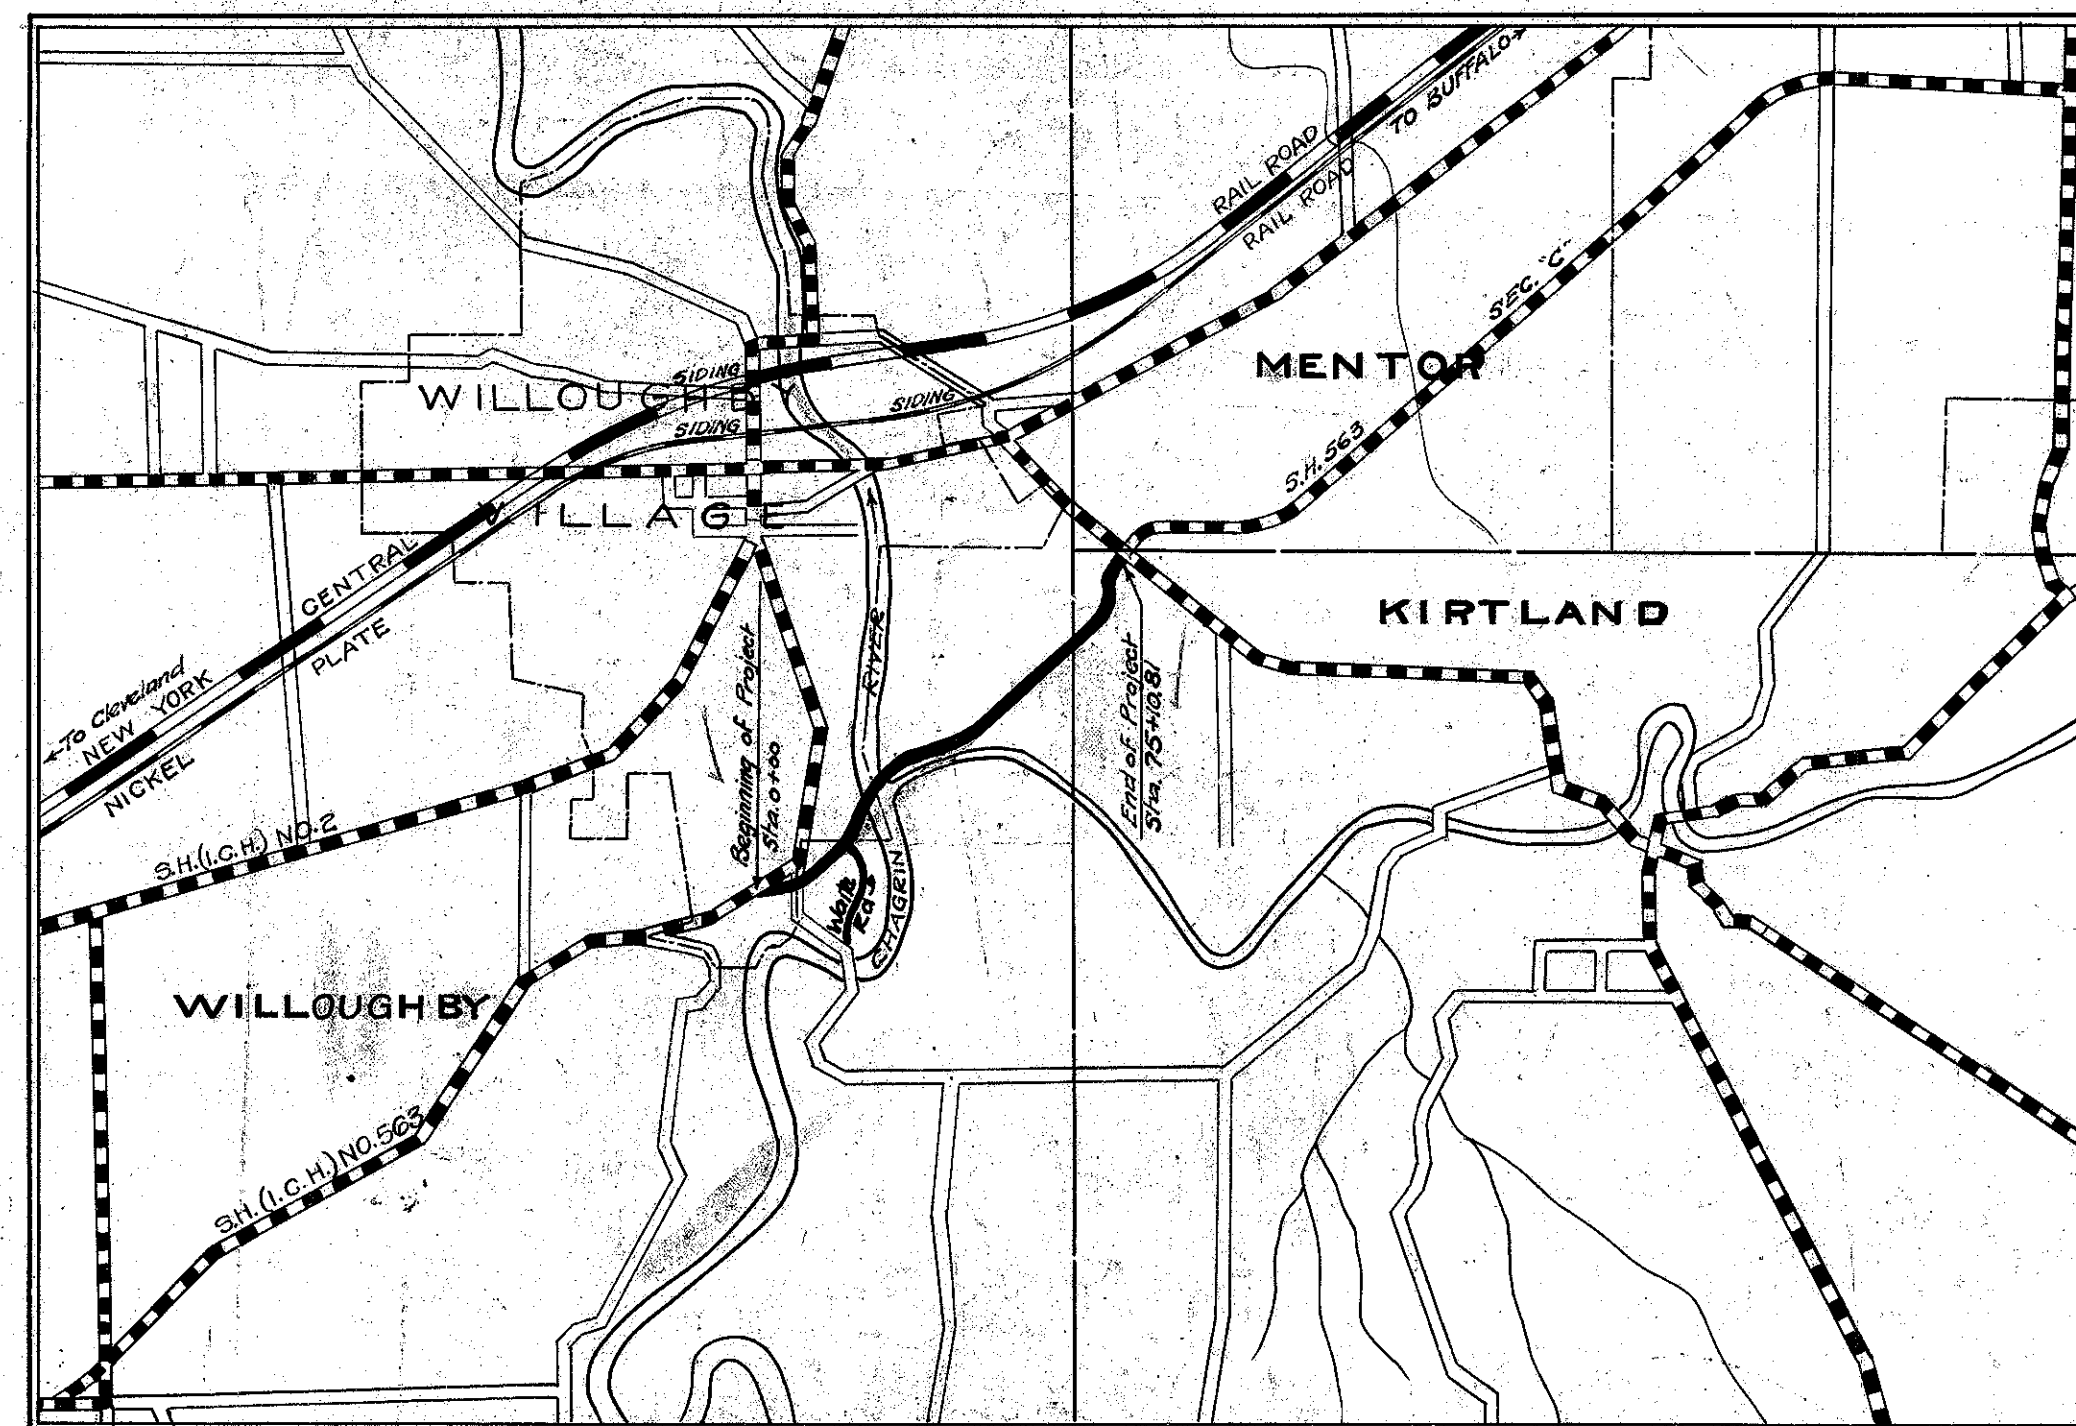

LOCATION PLAN

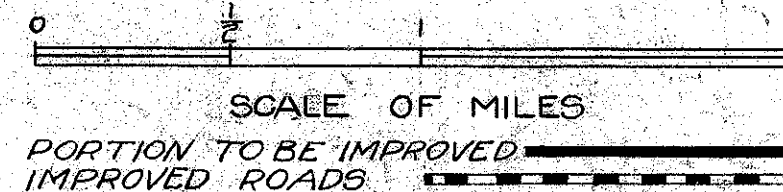

SCALES	
Plan	1" = 100'
Profile (Horizontal)	1" = 100'
Profile (Vertical)	1" = 10'
Cross Sections	1" = 5'

INDEX TO SHEETS		Page
Title Sheet		1
Typical Sections		2
Plan & Profile		3-6
Cross Sections		7-36
Structural Plans		37-49a
Summary of Quantities		50
Standard U-B & I.B.		38

We, the Commissioners of Lake County hereby approve these plans and certify that the necessary right-of-way (60 sixty feet minimum width) is available for the construction, maintenance, and repair of the above Highway.

R.O. Messell  
Chas. W. Schmitt  
H. H. Anderson  
Date: \_\_\_\_\_ Commissioners