



CULVERT DATA
 Type: Std. V.P. enc. culvert Dr. #300
 Size: 12" x 44"
 Work Req.: Build 12" x 44" Std. V.P. enc. culvert, I.B. R+L.

EST. QUANTITIES
 Exc. 130 cu. yds.
 12" V.P. 44 lin. ft.
 Con. 1-8 4.61 cu. yds.
 I.Bs. complete 2



Sta. 64+0

Drawn by: Plummer
 Date: 10/17/30


Checked by: _____
 Date: _____
 Div'n Engr.

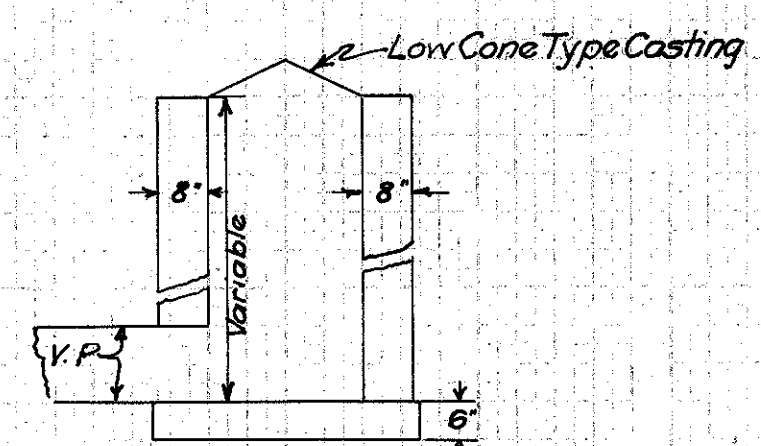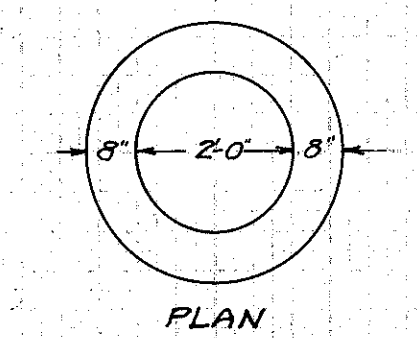



SECTION
 STANDARD I.B. - Modified #1
 Note: Either round or square
 Brick or Concrete 1.5'

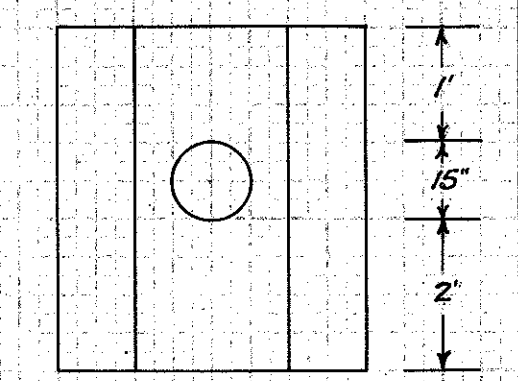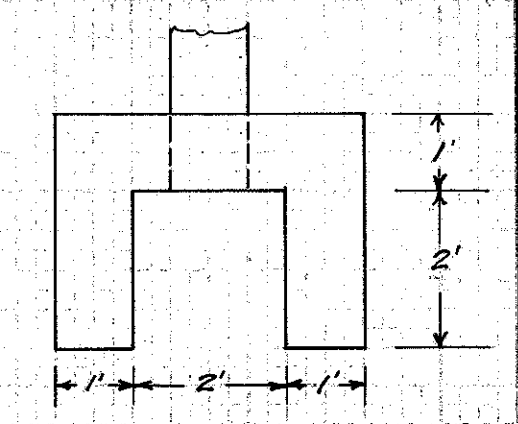

U-BASIN
 1.5' Concrete
 1.26 cu. yds.

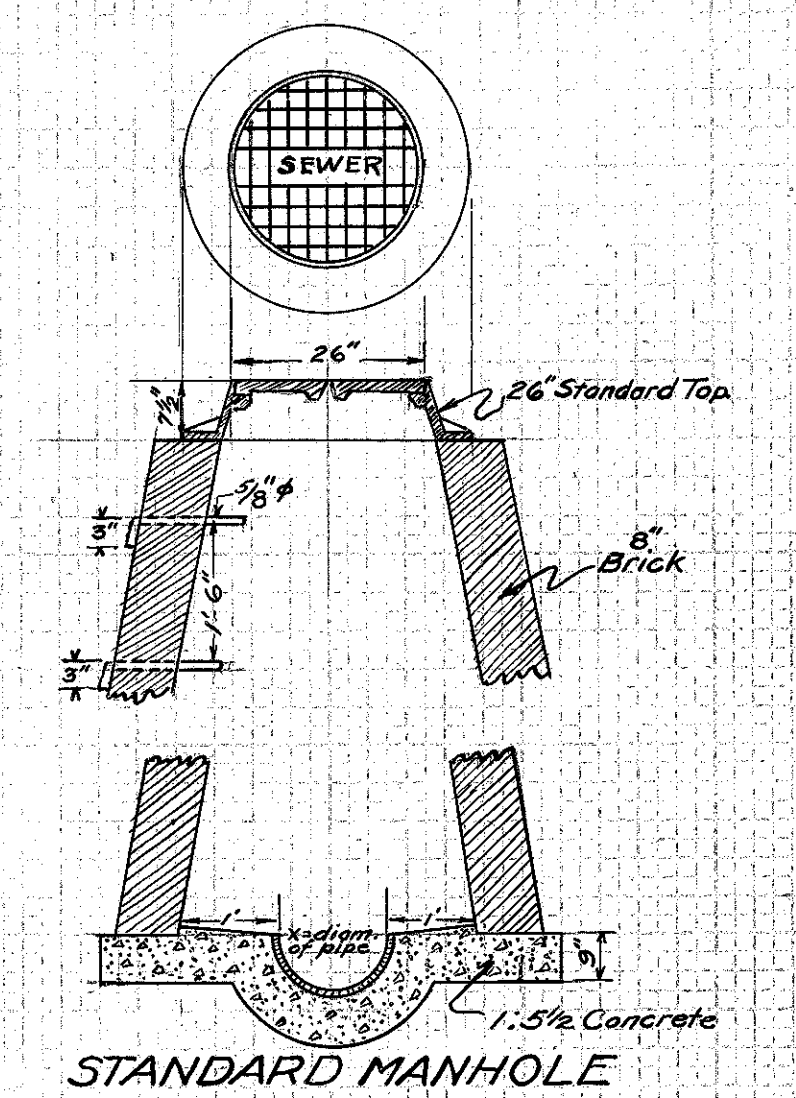

STANDARD MANHOLE

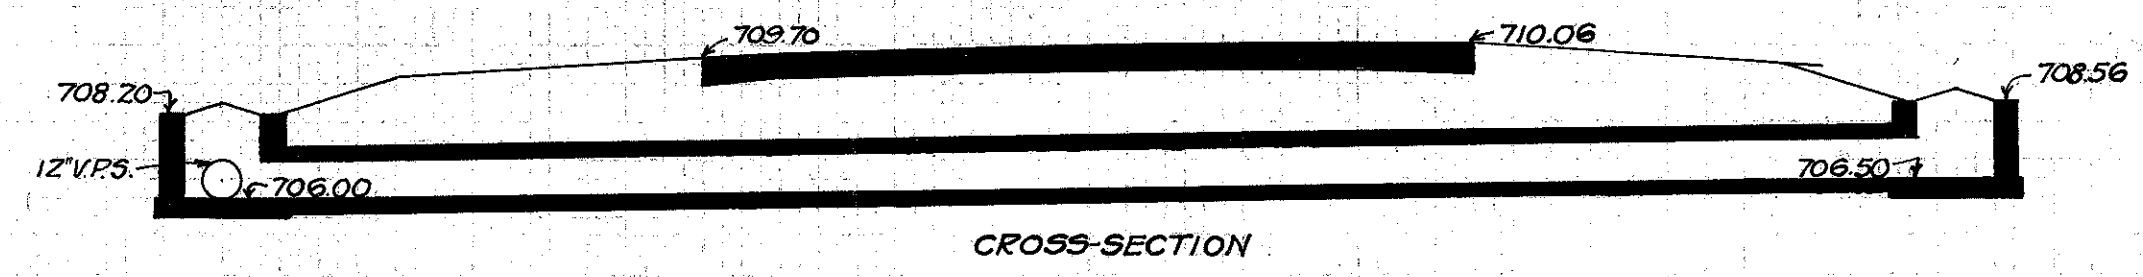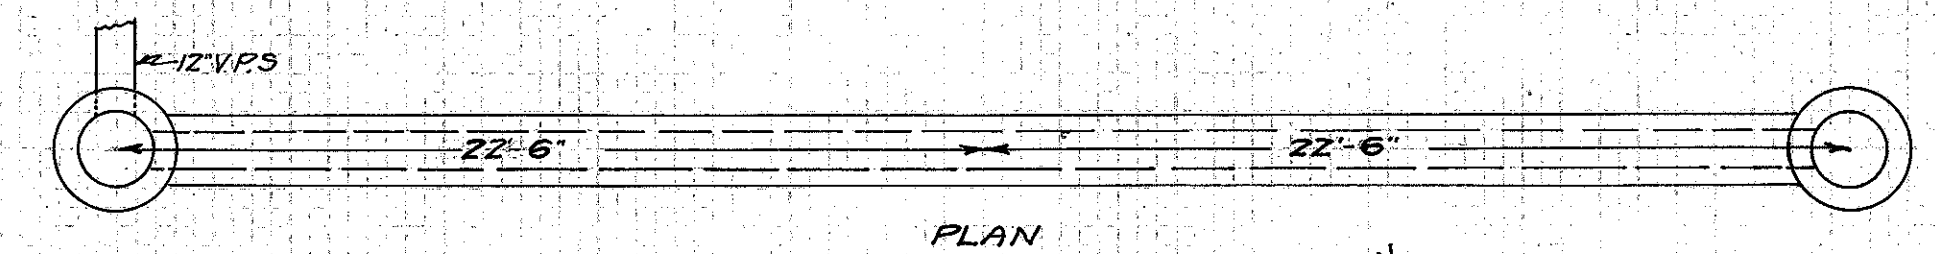



CULVERT DATA
 Type: Std. V.P. enc. culvert Dr. #300
 Size: 12" x 44"
 Work Req.: Build 12" x 44" Std. V.P. enc. culvert I.B. R+L.

EST. QUANTITIES
 Exc. 125 cu. yds.
 12" V.P. 44 lin. ft.
 Con. 1-8 4.61 cu. yds.
 I.Bs. complete 2

Sta. 58+0

Drawn by: Plummer
 Date: 10/17/30

Checked by: _____
 Date: _____
 Div'n Engr.

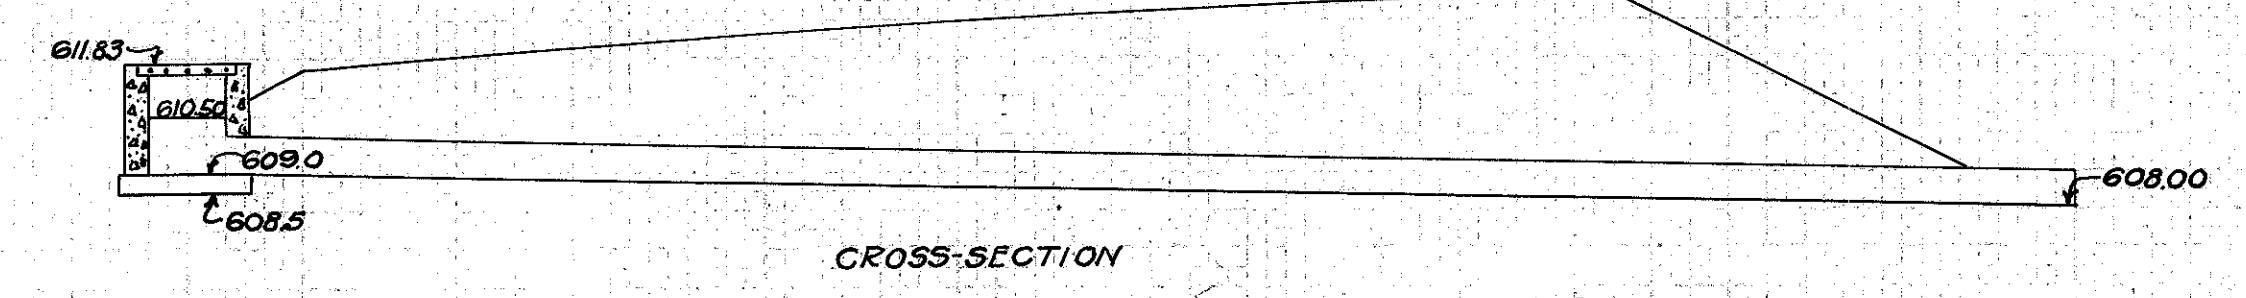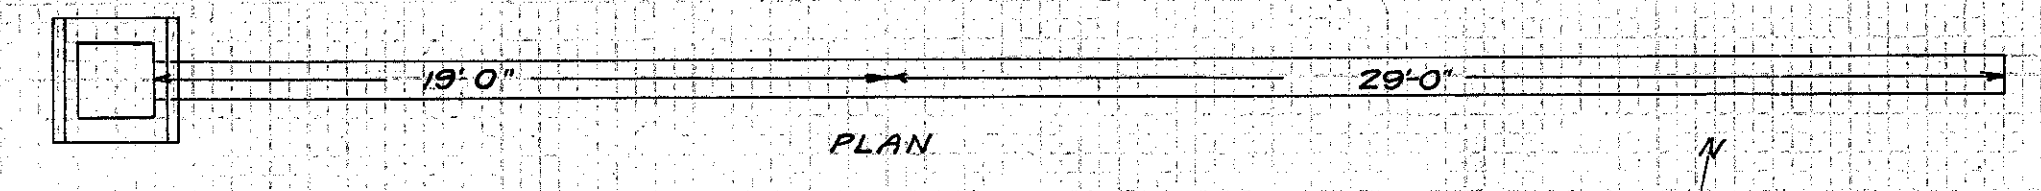



CULVERT DATA
 Type: Std. Corr. Iron Pipe Culvert Dr. #300
 Size: 12" x 48"
 Work Req.: Build 12" x 48" Std. Corr. I.P. culvert with special I.B. on L. (See detail of special I.B. in Sheet N^o 37)

EST. QUANTITIES
 Exc. 5.0 cu. yds.
 12" Corr. I.P. 48 lin. ft.
 Con. 1:5 0.83 cu. yds.
 Rein: Steel 12 lbs.

Sta. 12+50 Waite Rd.

Drawn by: Plummer
 Date: 10/16/30

Checked by: _____
 Date: _____
 Div'n Engr.

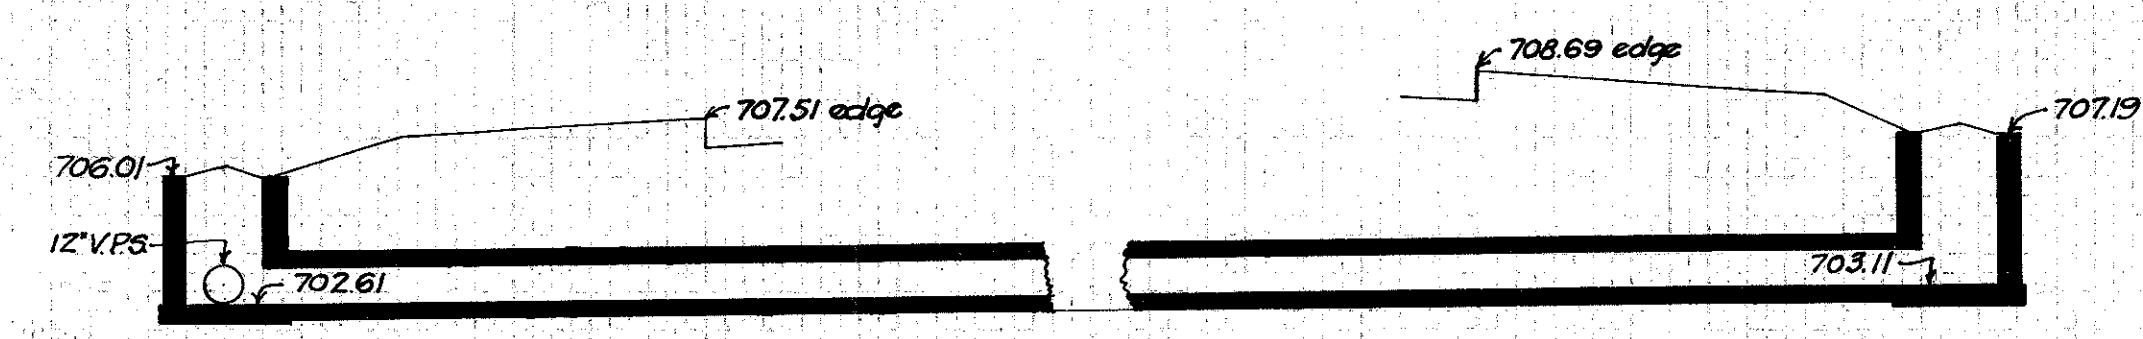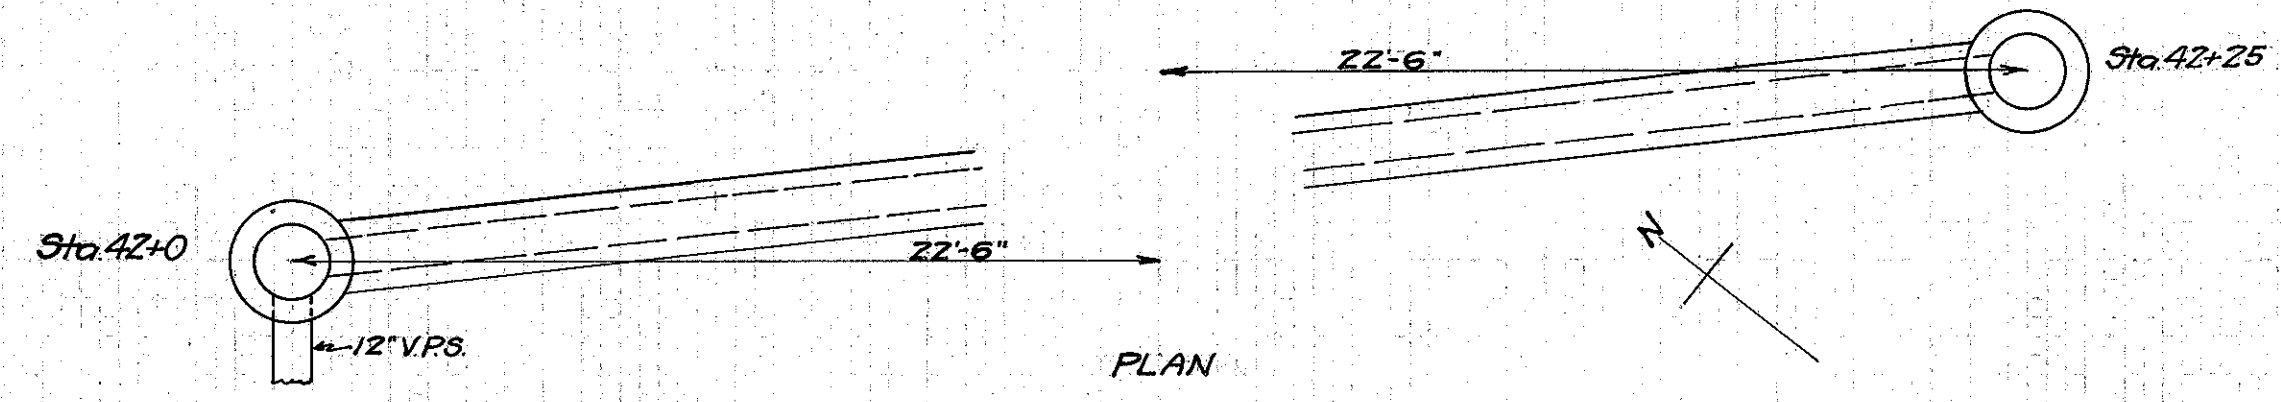



CULVERT DATA
 Type: Std. V.P. enc. culvert Dr. #300
 Size: 12" x 52"
 Work Req.: Build 12" x 52" Std. V.P. enc. culvert I.B. on L at 42+0 on R at 42+25.

EST. QUANTITIES
 Exc. 34.0 cu. yds.
 12" V.P. 52 lin. ft.
 Con. 1-8 5.48 cu. yds.
 I.Bs. complete 2

Sta. 42+0

Drawn by: Plummer
 Date: 10/17/30

Checked by: _____
 Date: _____
 Div'n Engr.

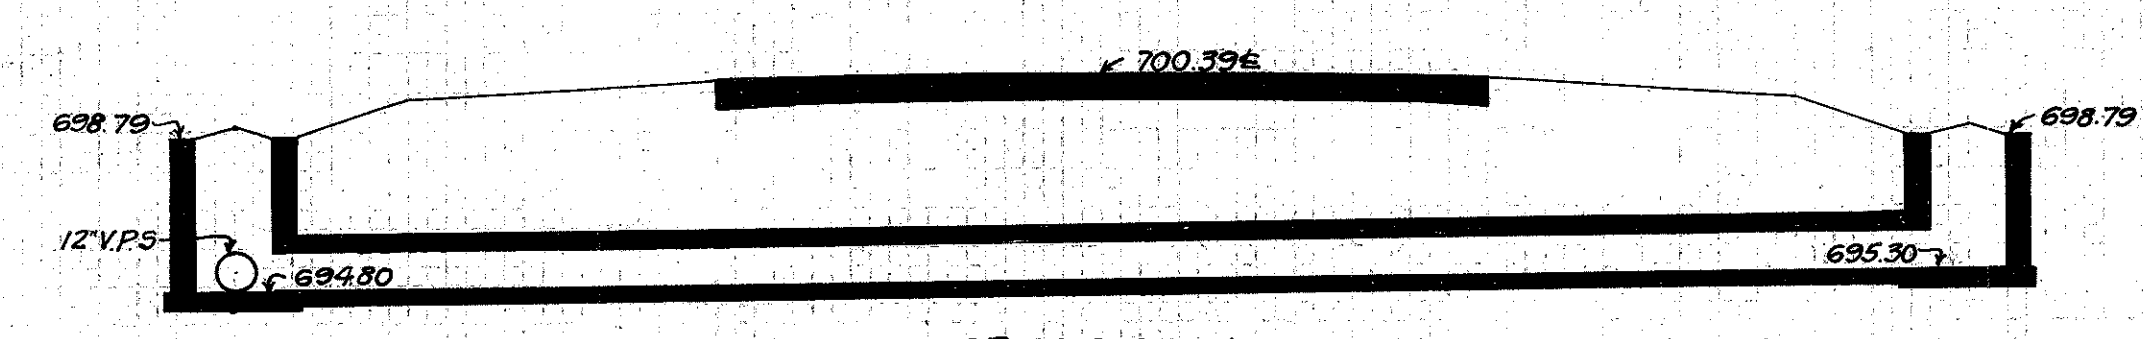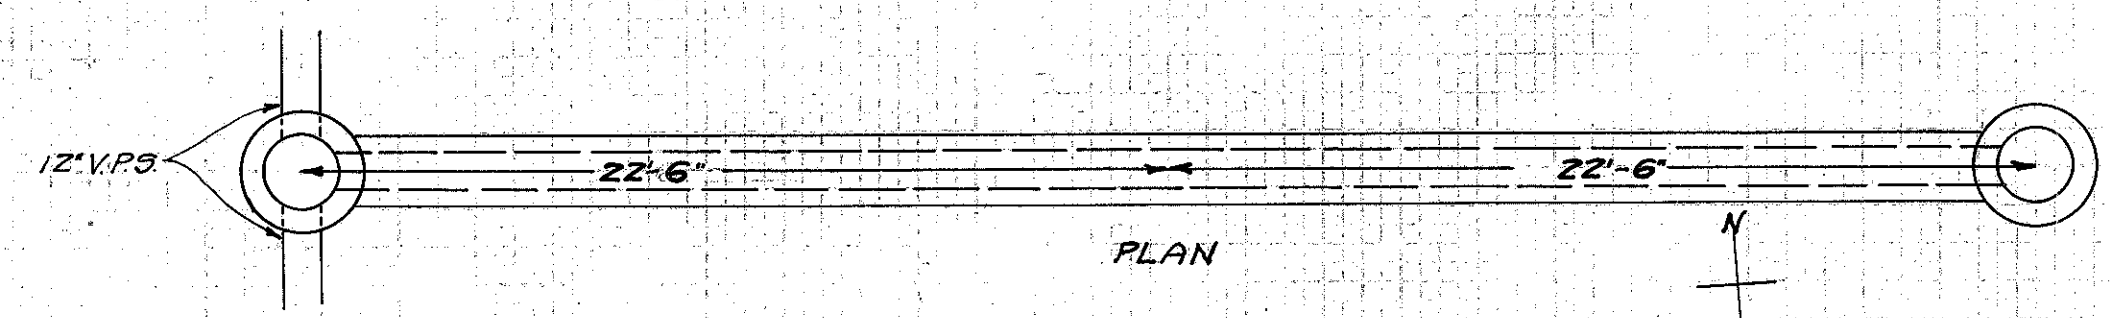

CULVERT DATA
 Type: Std. V.P. enc. culvert Dr. #300
 Size: 12" x 44"
 Work Req.: Build 12" x 44" Std. V.P. enc. culvert, I.B. R+L.

EST. QUANTITIES
 Exc. 12.6 cu. yds.
 12" V.P. 44 lin. ft.
 Con. 1-8 4.61 cu. yds.
 I.Bs. complete 2

Sta. 66+0

Drawn by: Plummer
 Date: 10/17/30

Checked by: _____
 Date: _____
 Div'n Engr.

Sta. 71+0 See next sheet