




SECTION L-L

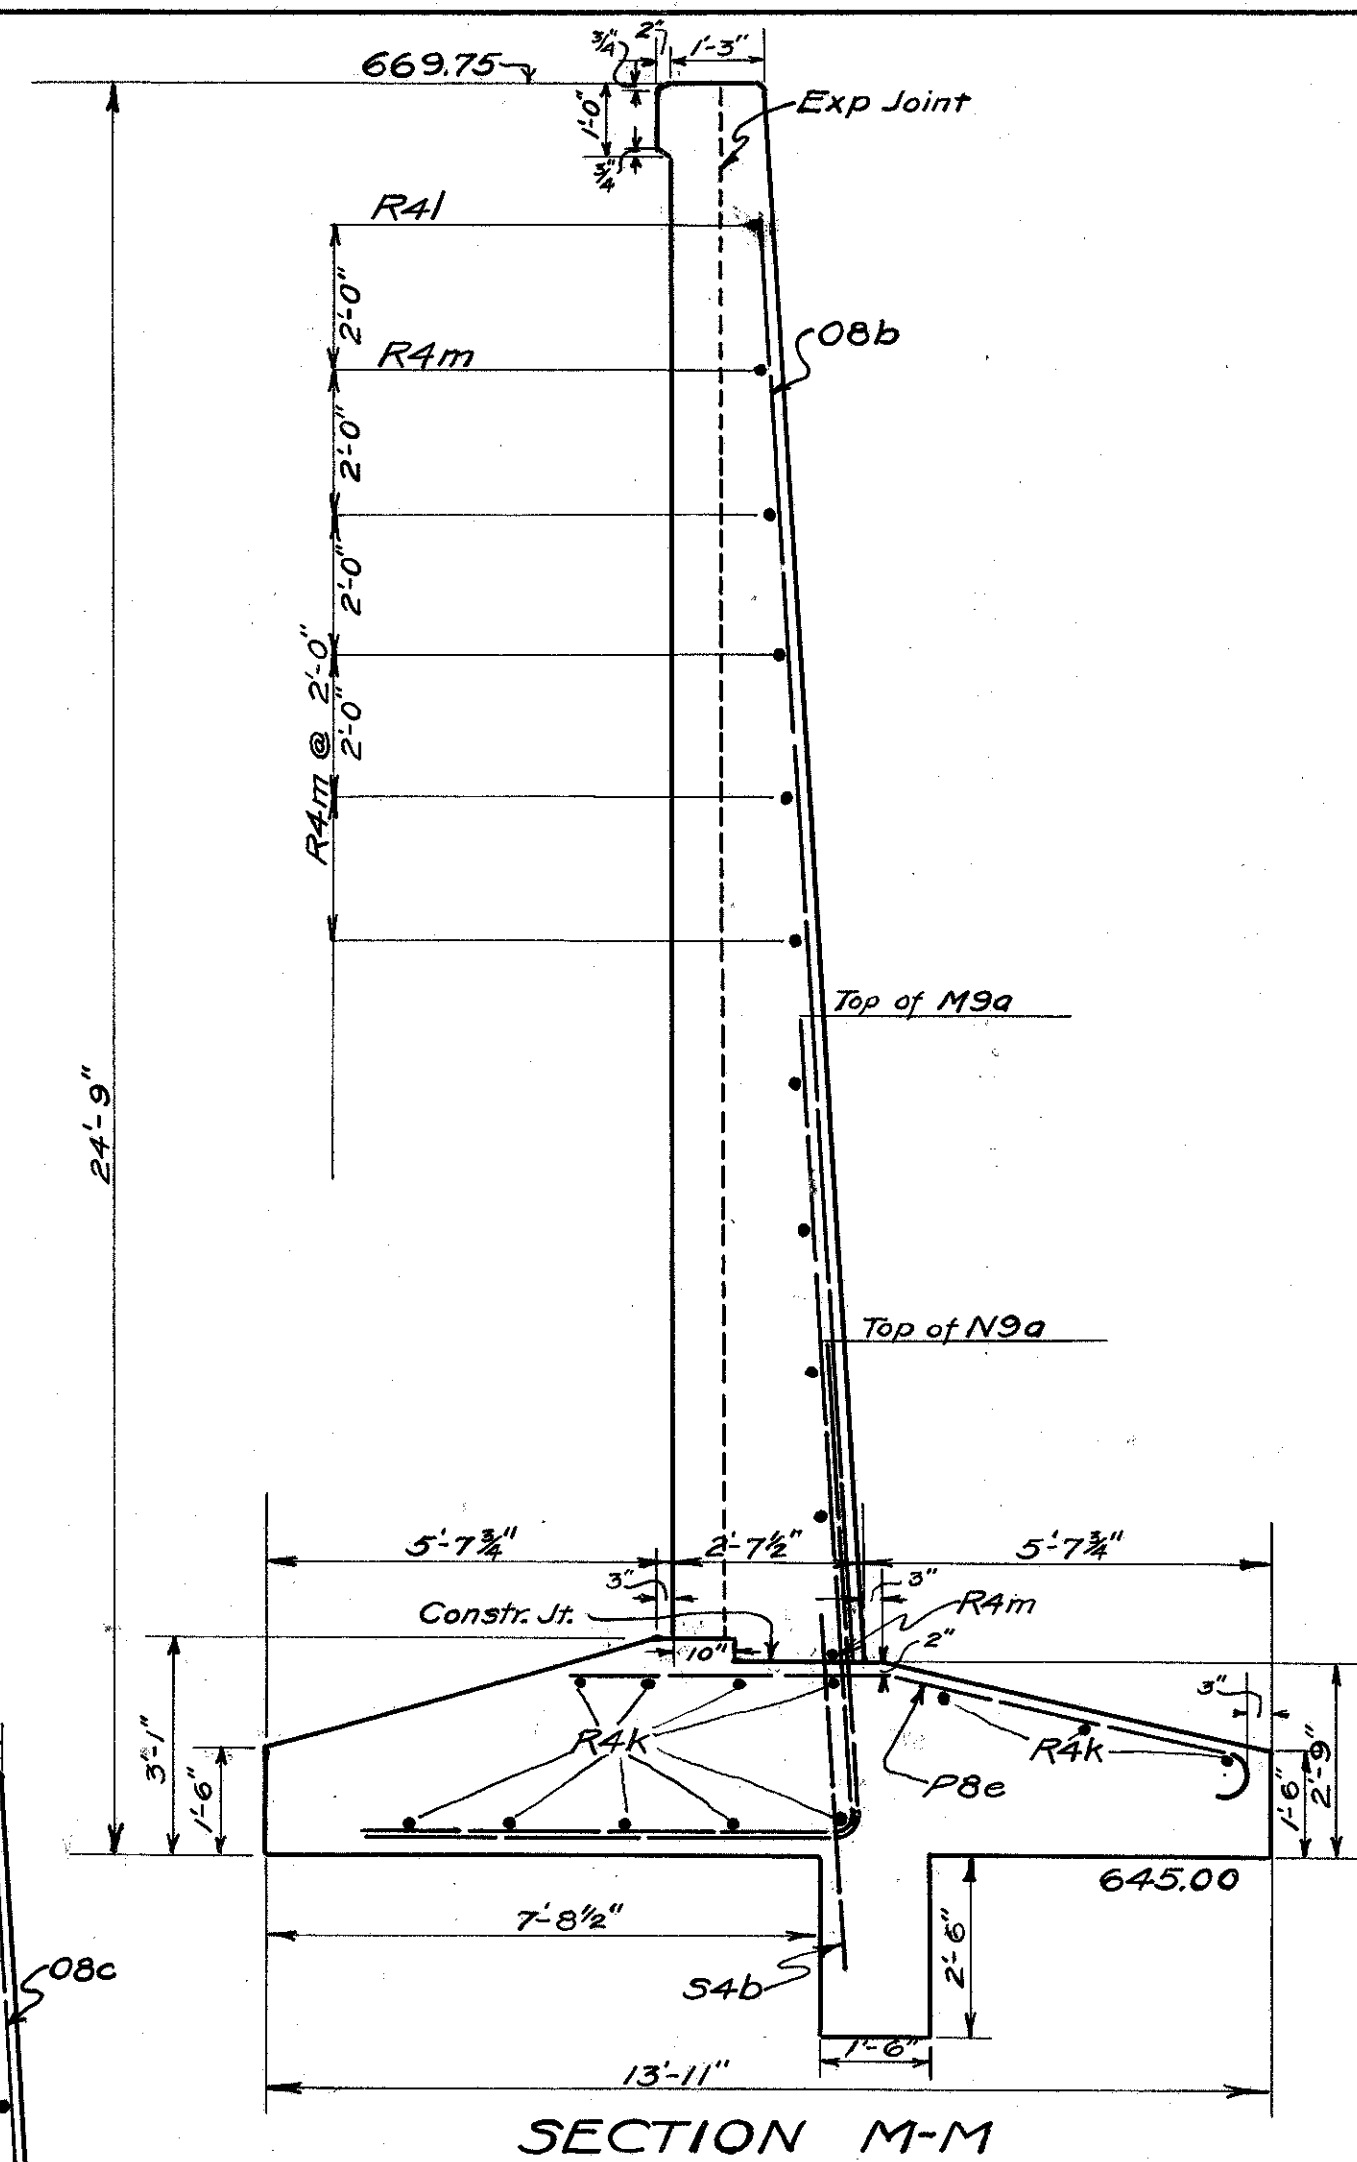


SECTION M-M

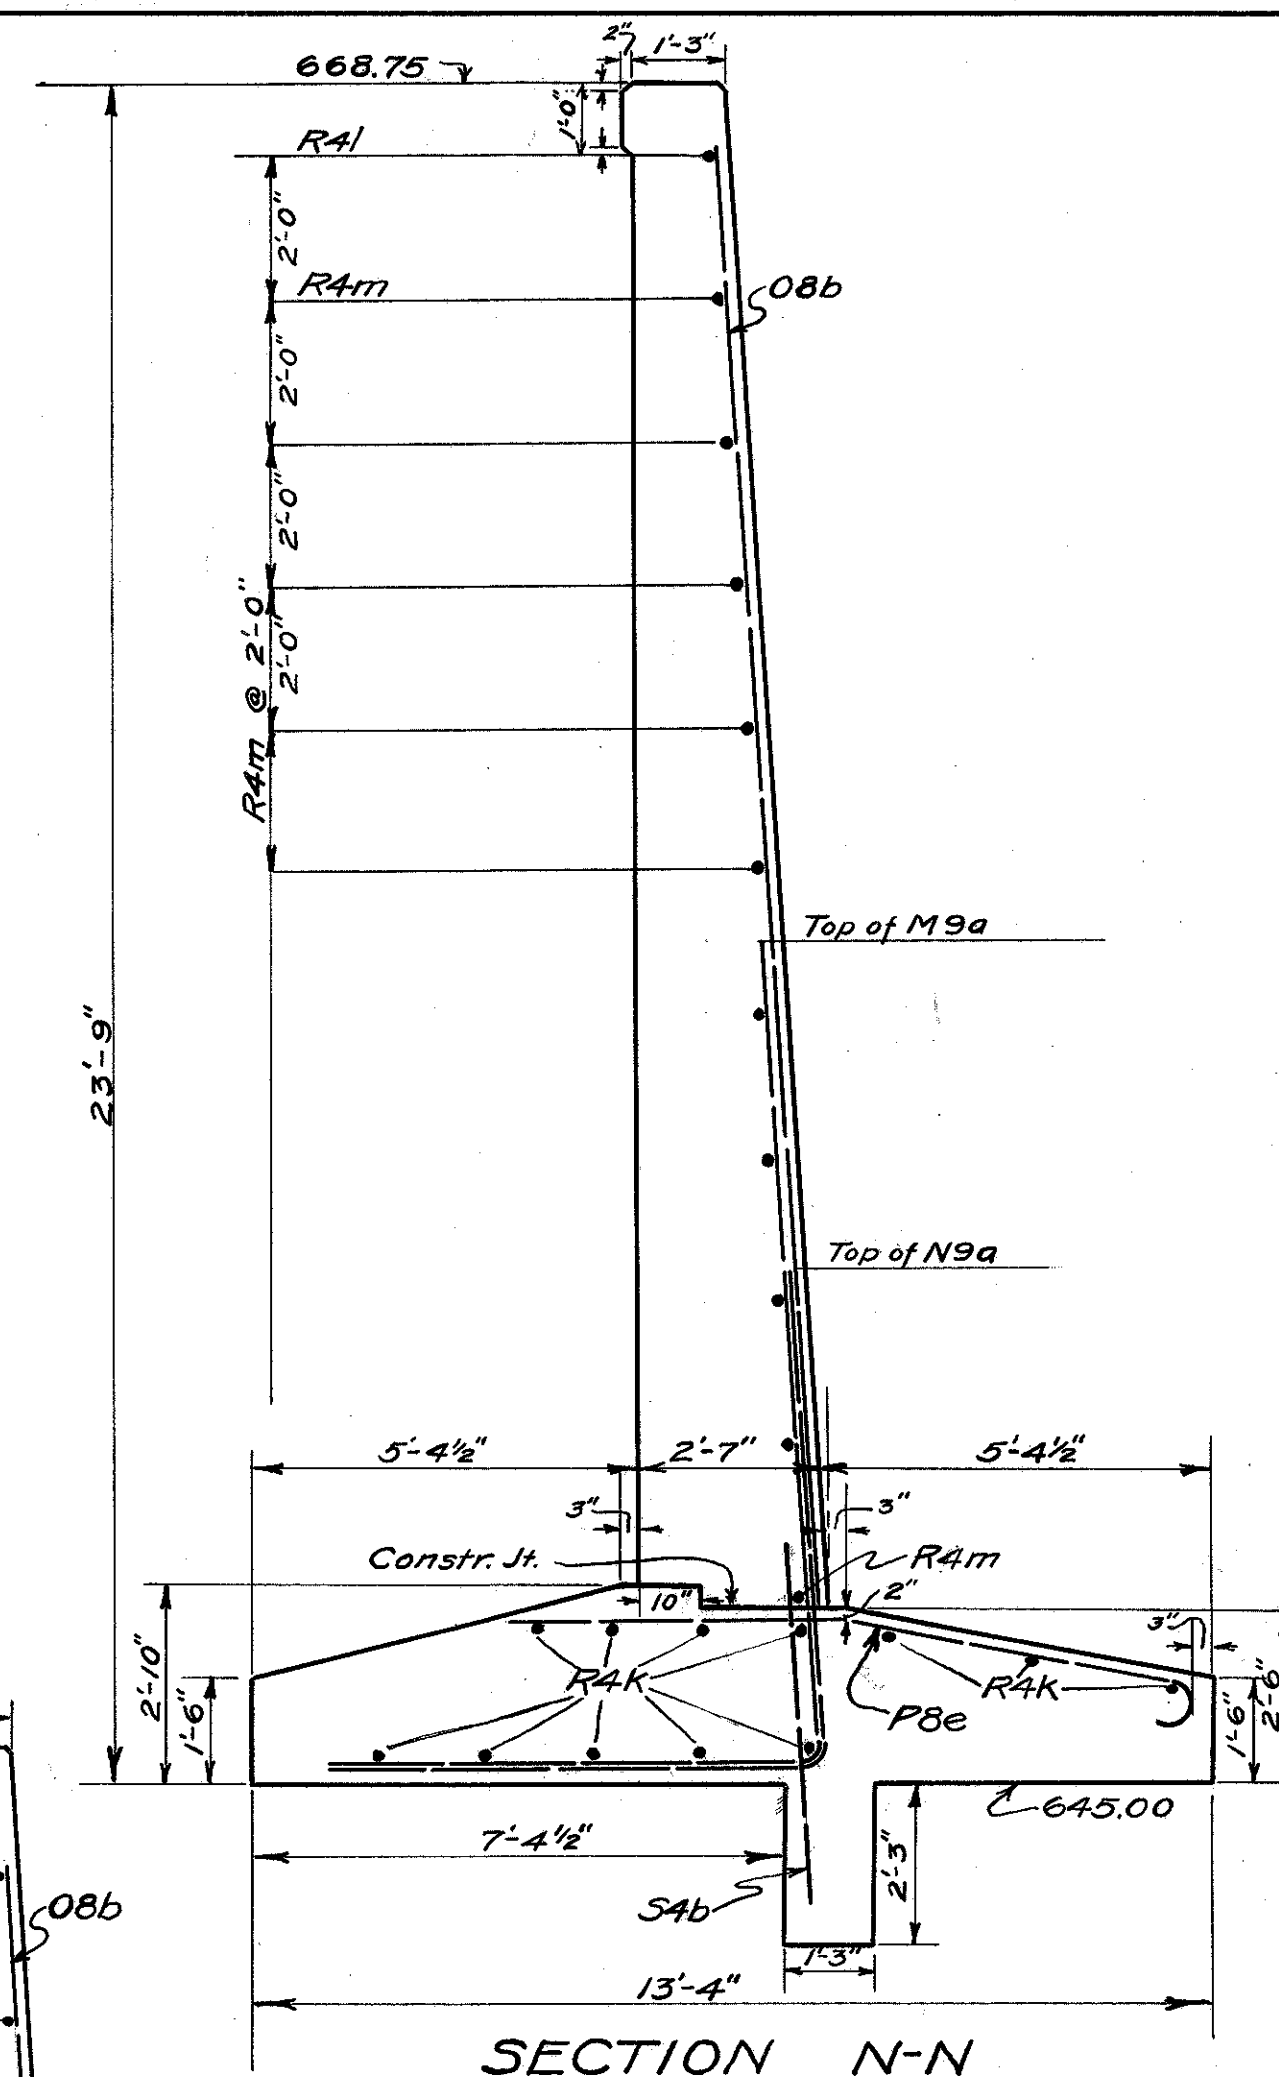


SECTION N-N

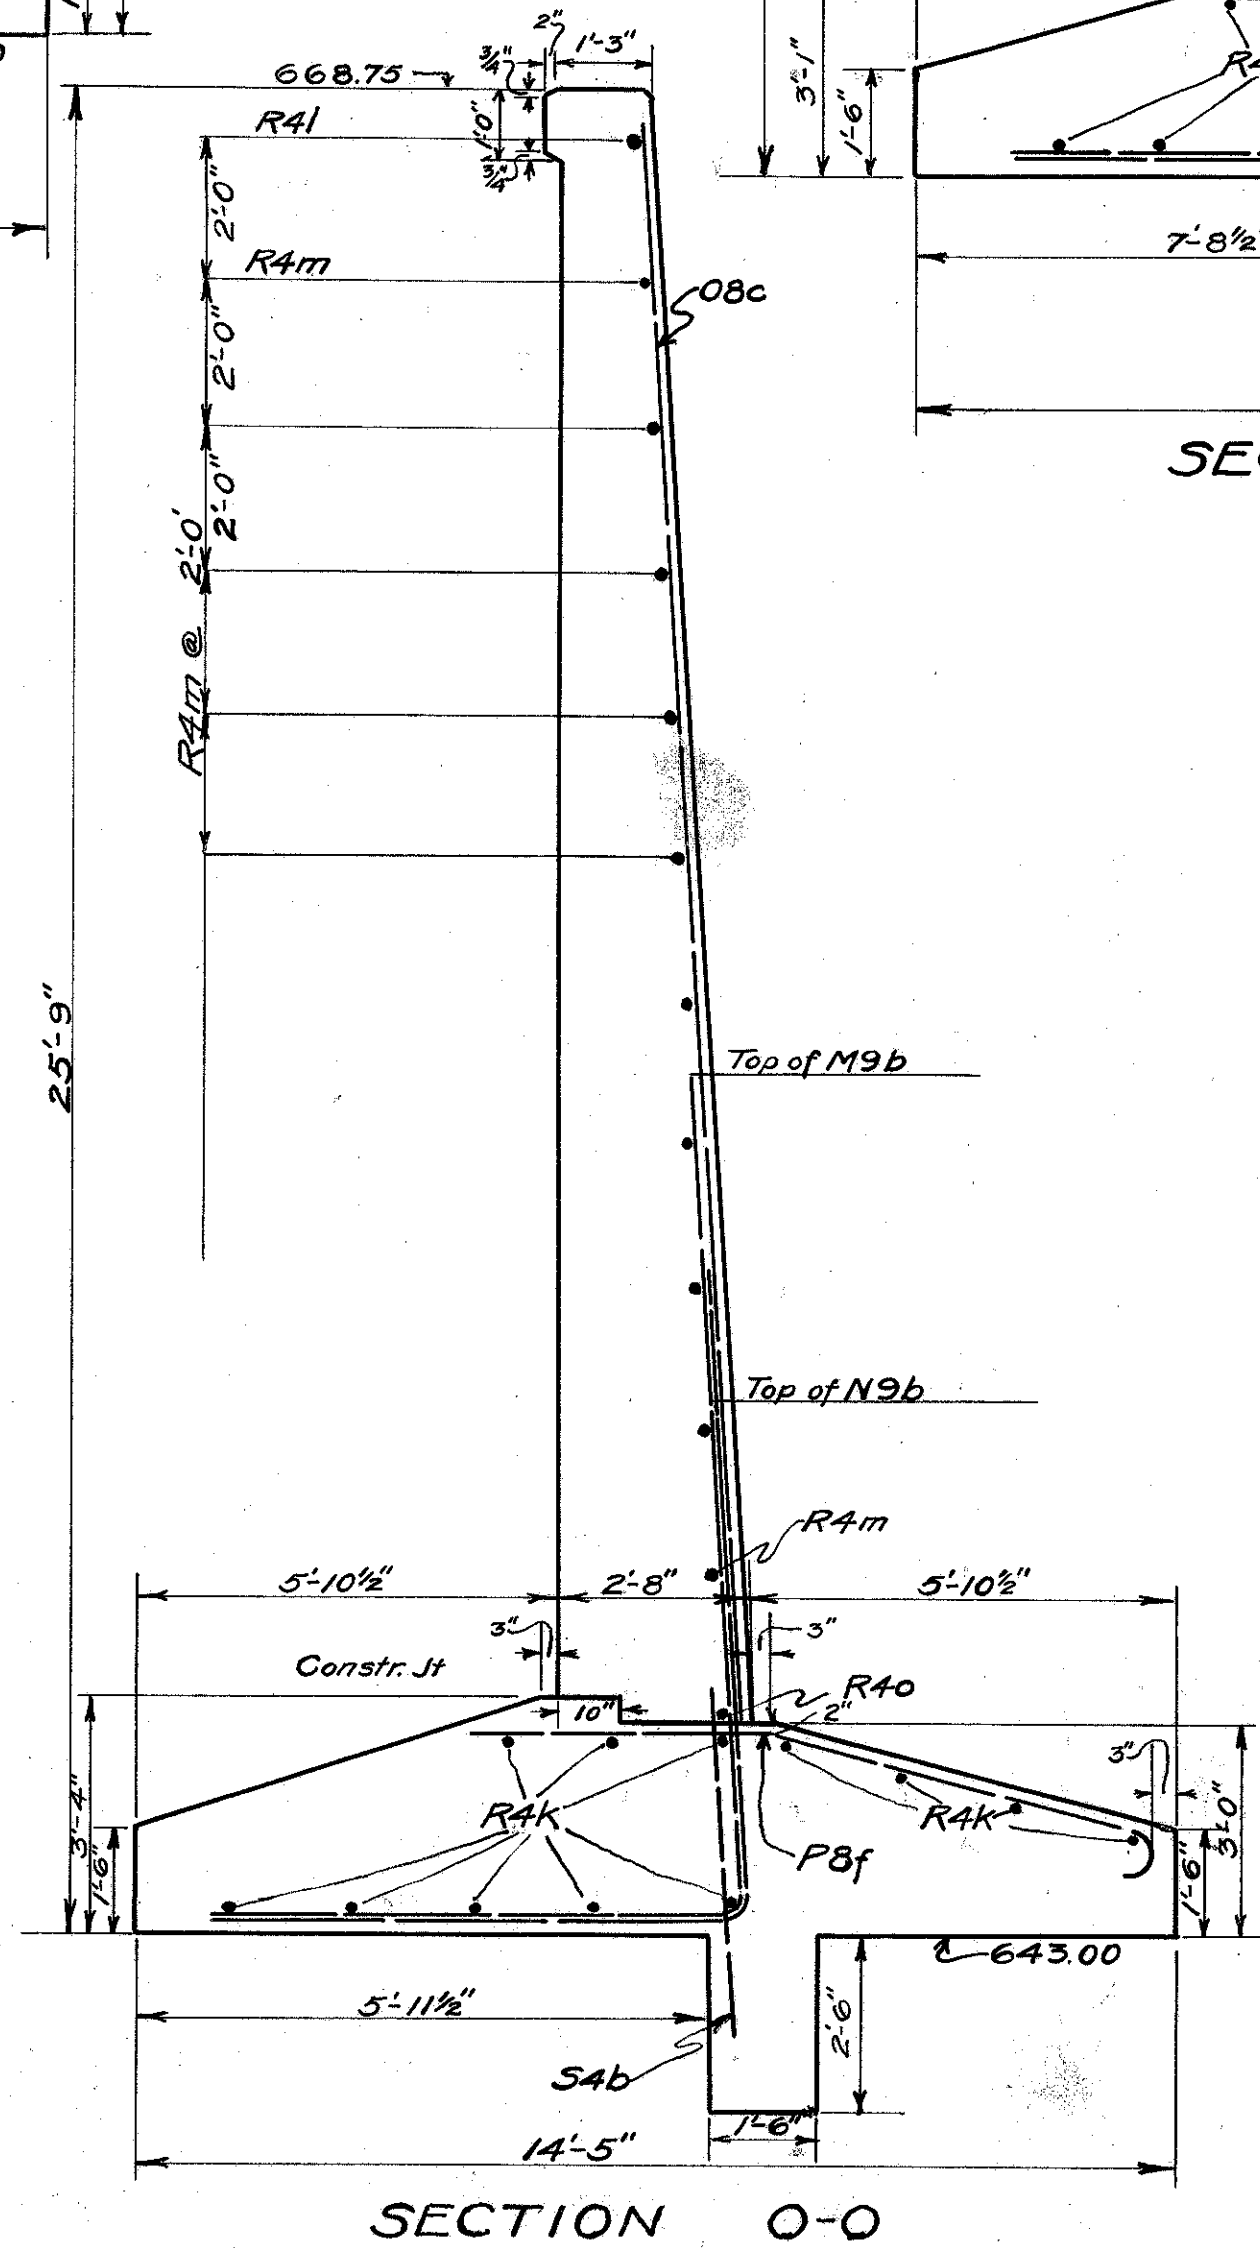

SECTION O-O

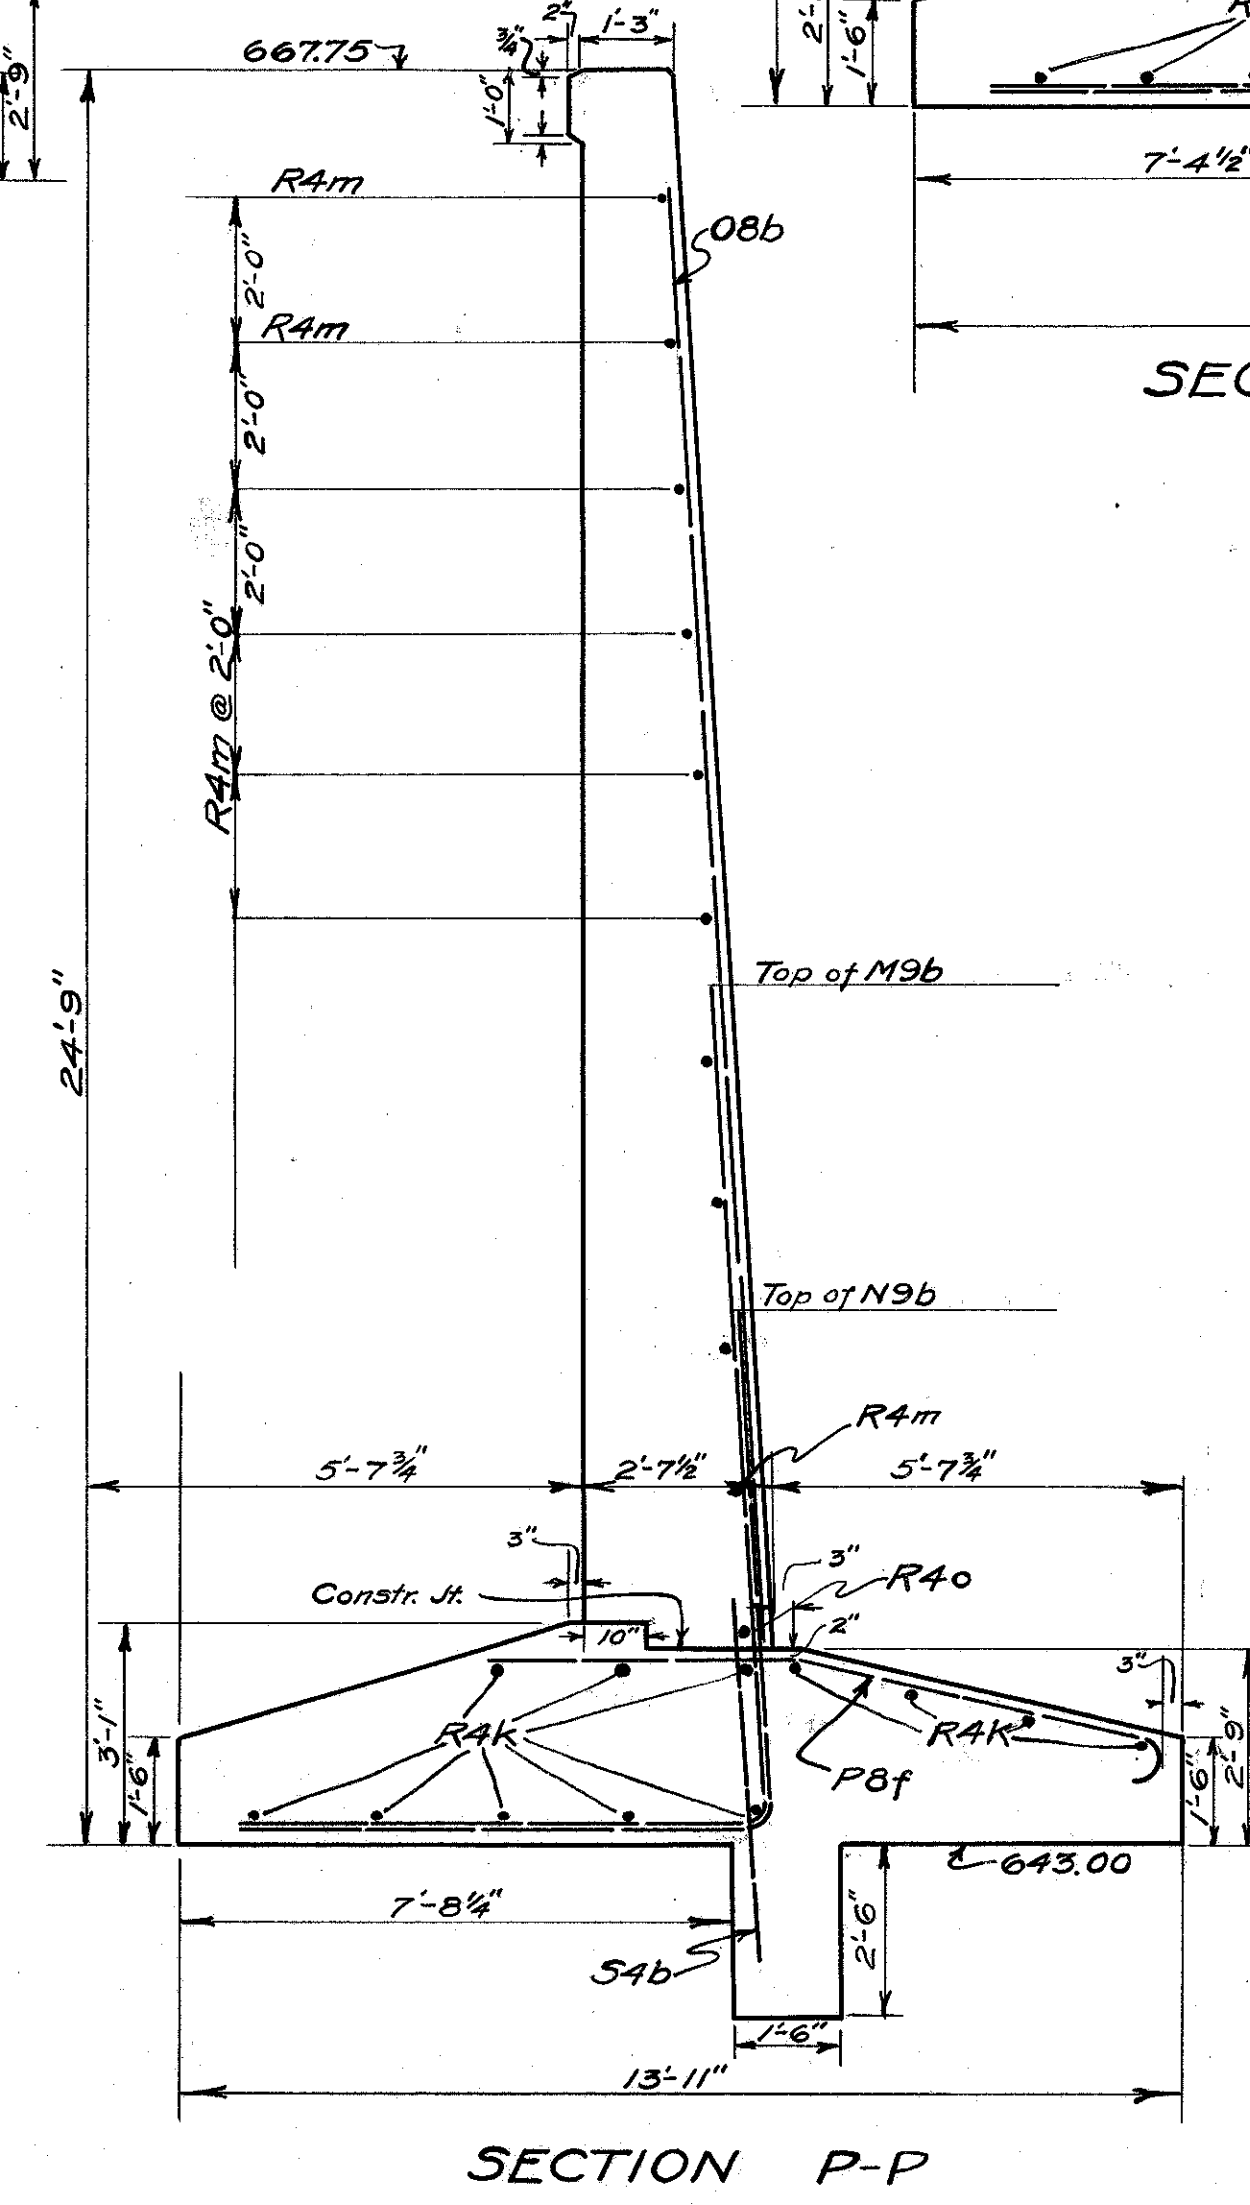

SECTION P-P

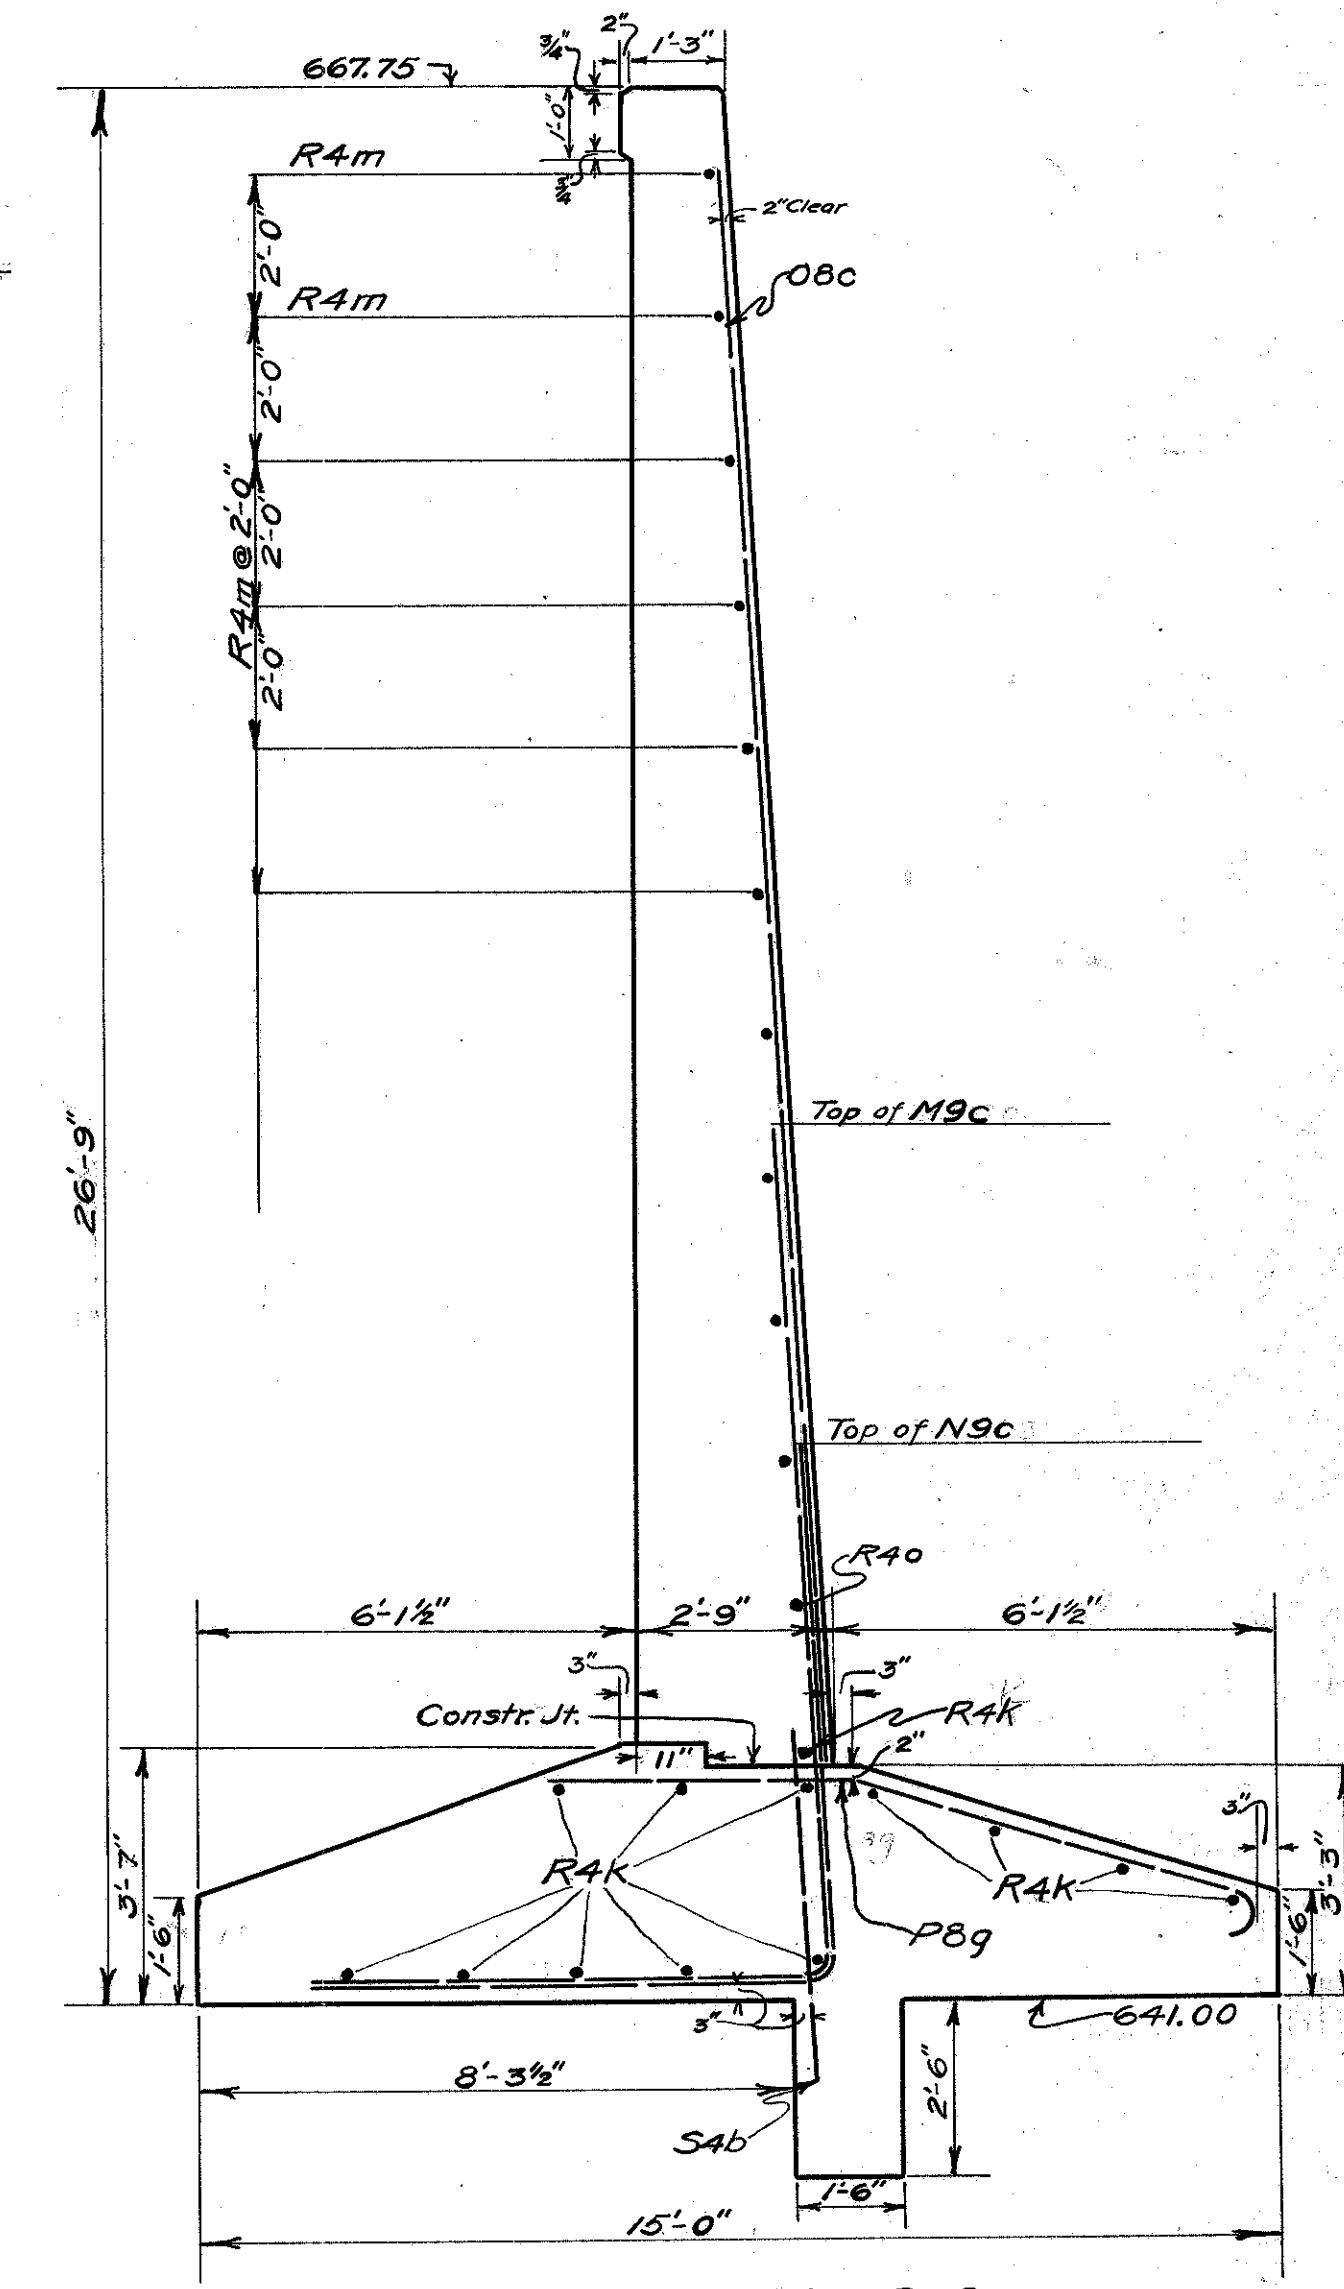

SECTION Q-Q

Scale 3/8" = 1'

Reinforced Concrete Wall  
Sta. 5+0 to 7+0 on R.