




FED AID PROJECT	STATE	FED RD. DIST. N ^o	FISCAL YEAR
	OHIO		46
SH. (I.C.H.) N ^o 563 LAKE			55
			SEC. B' COUNTY

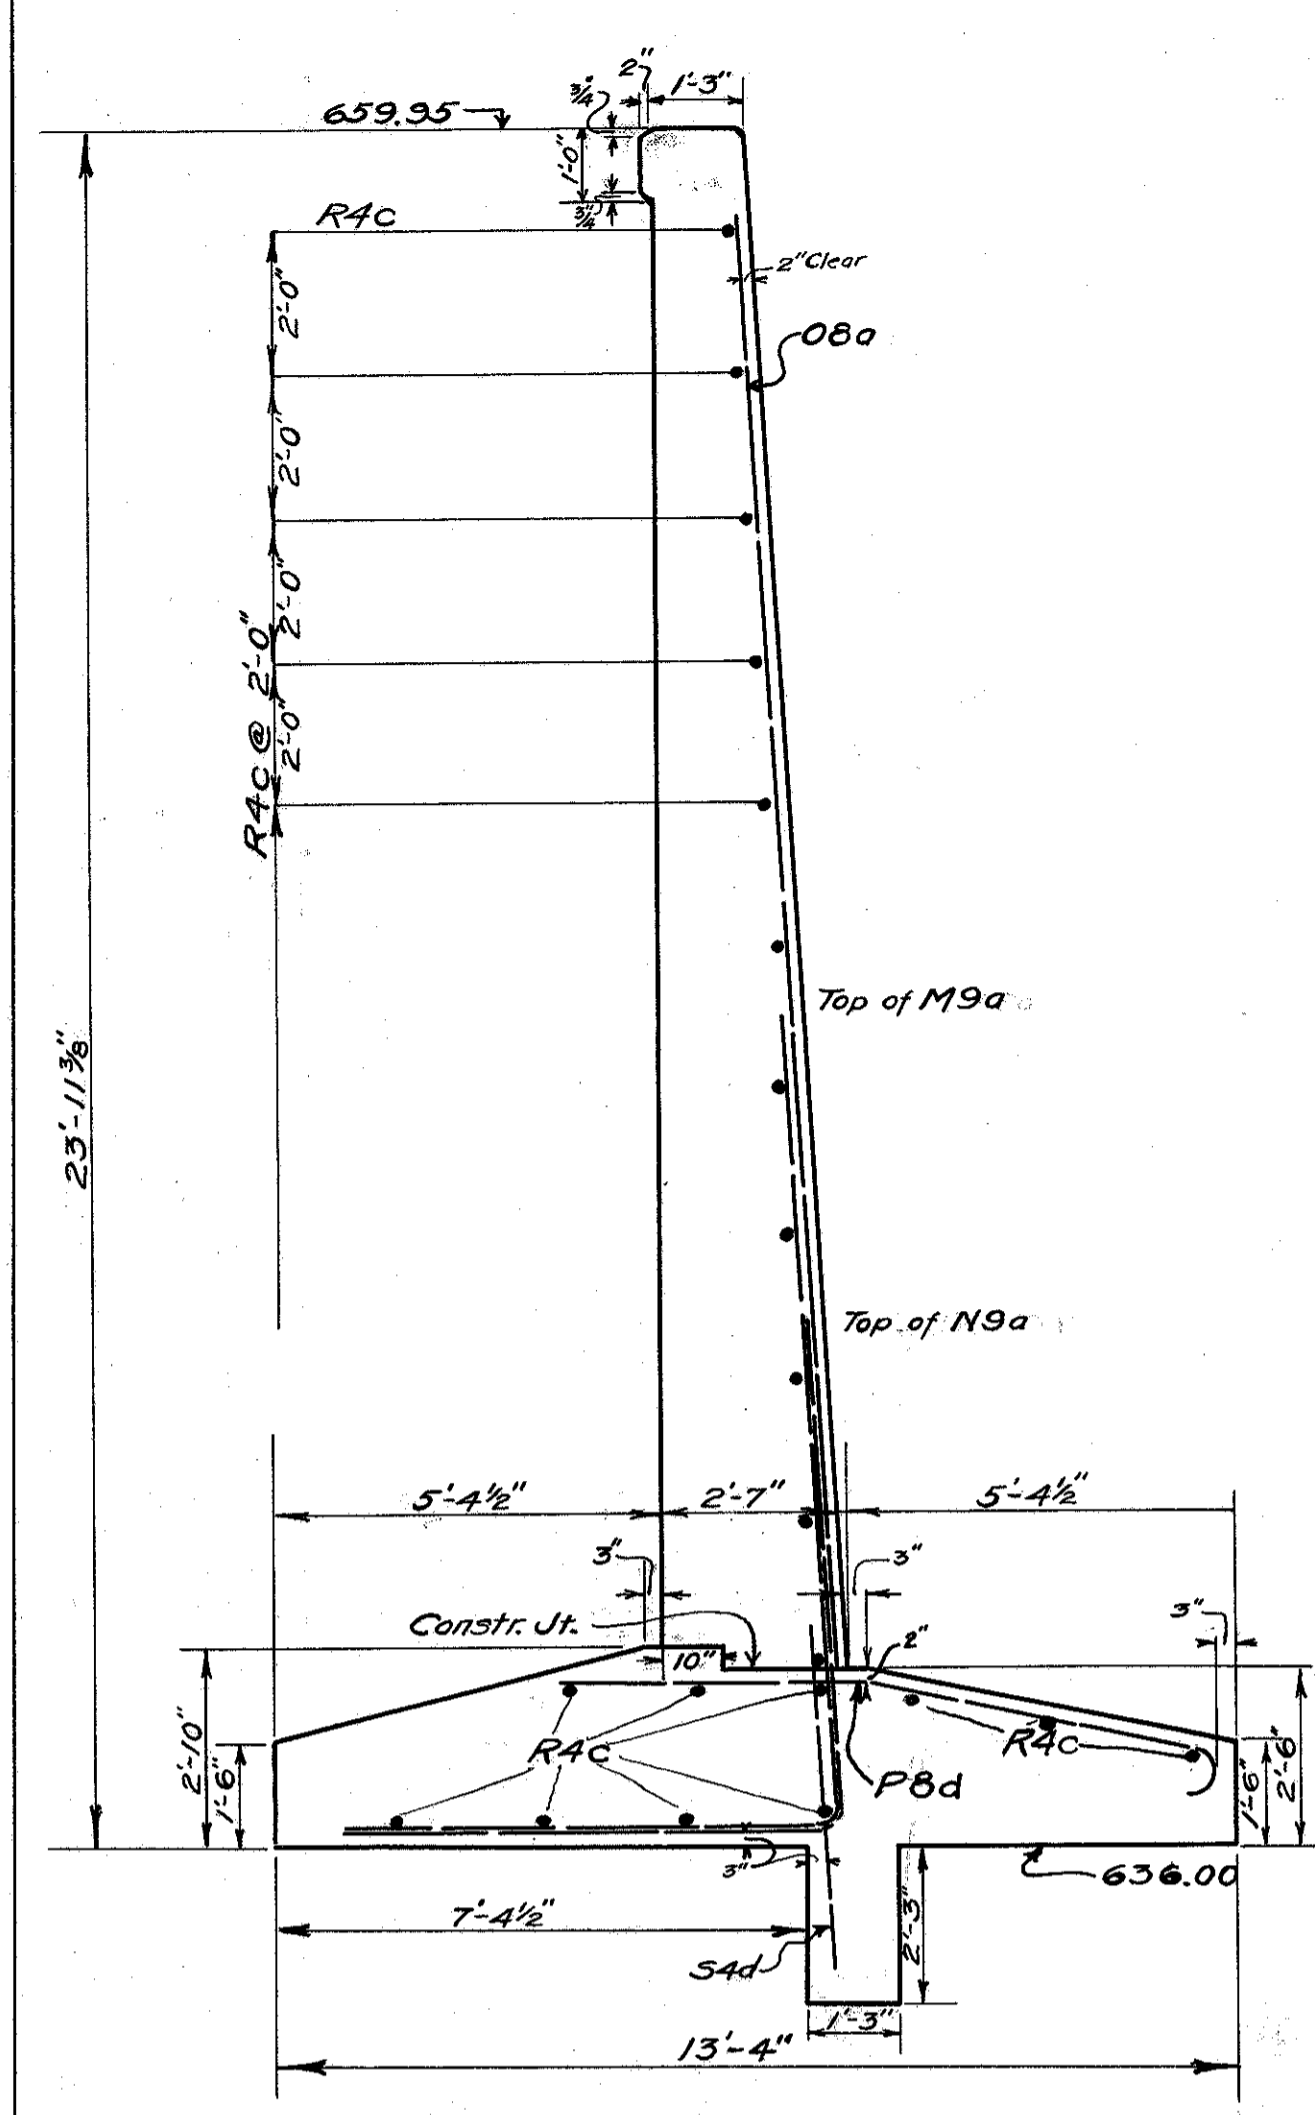


SECTION Y-Y

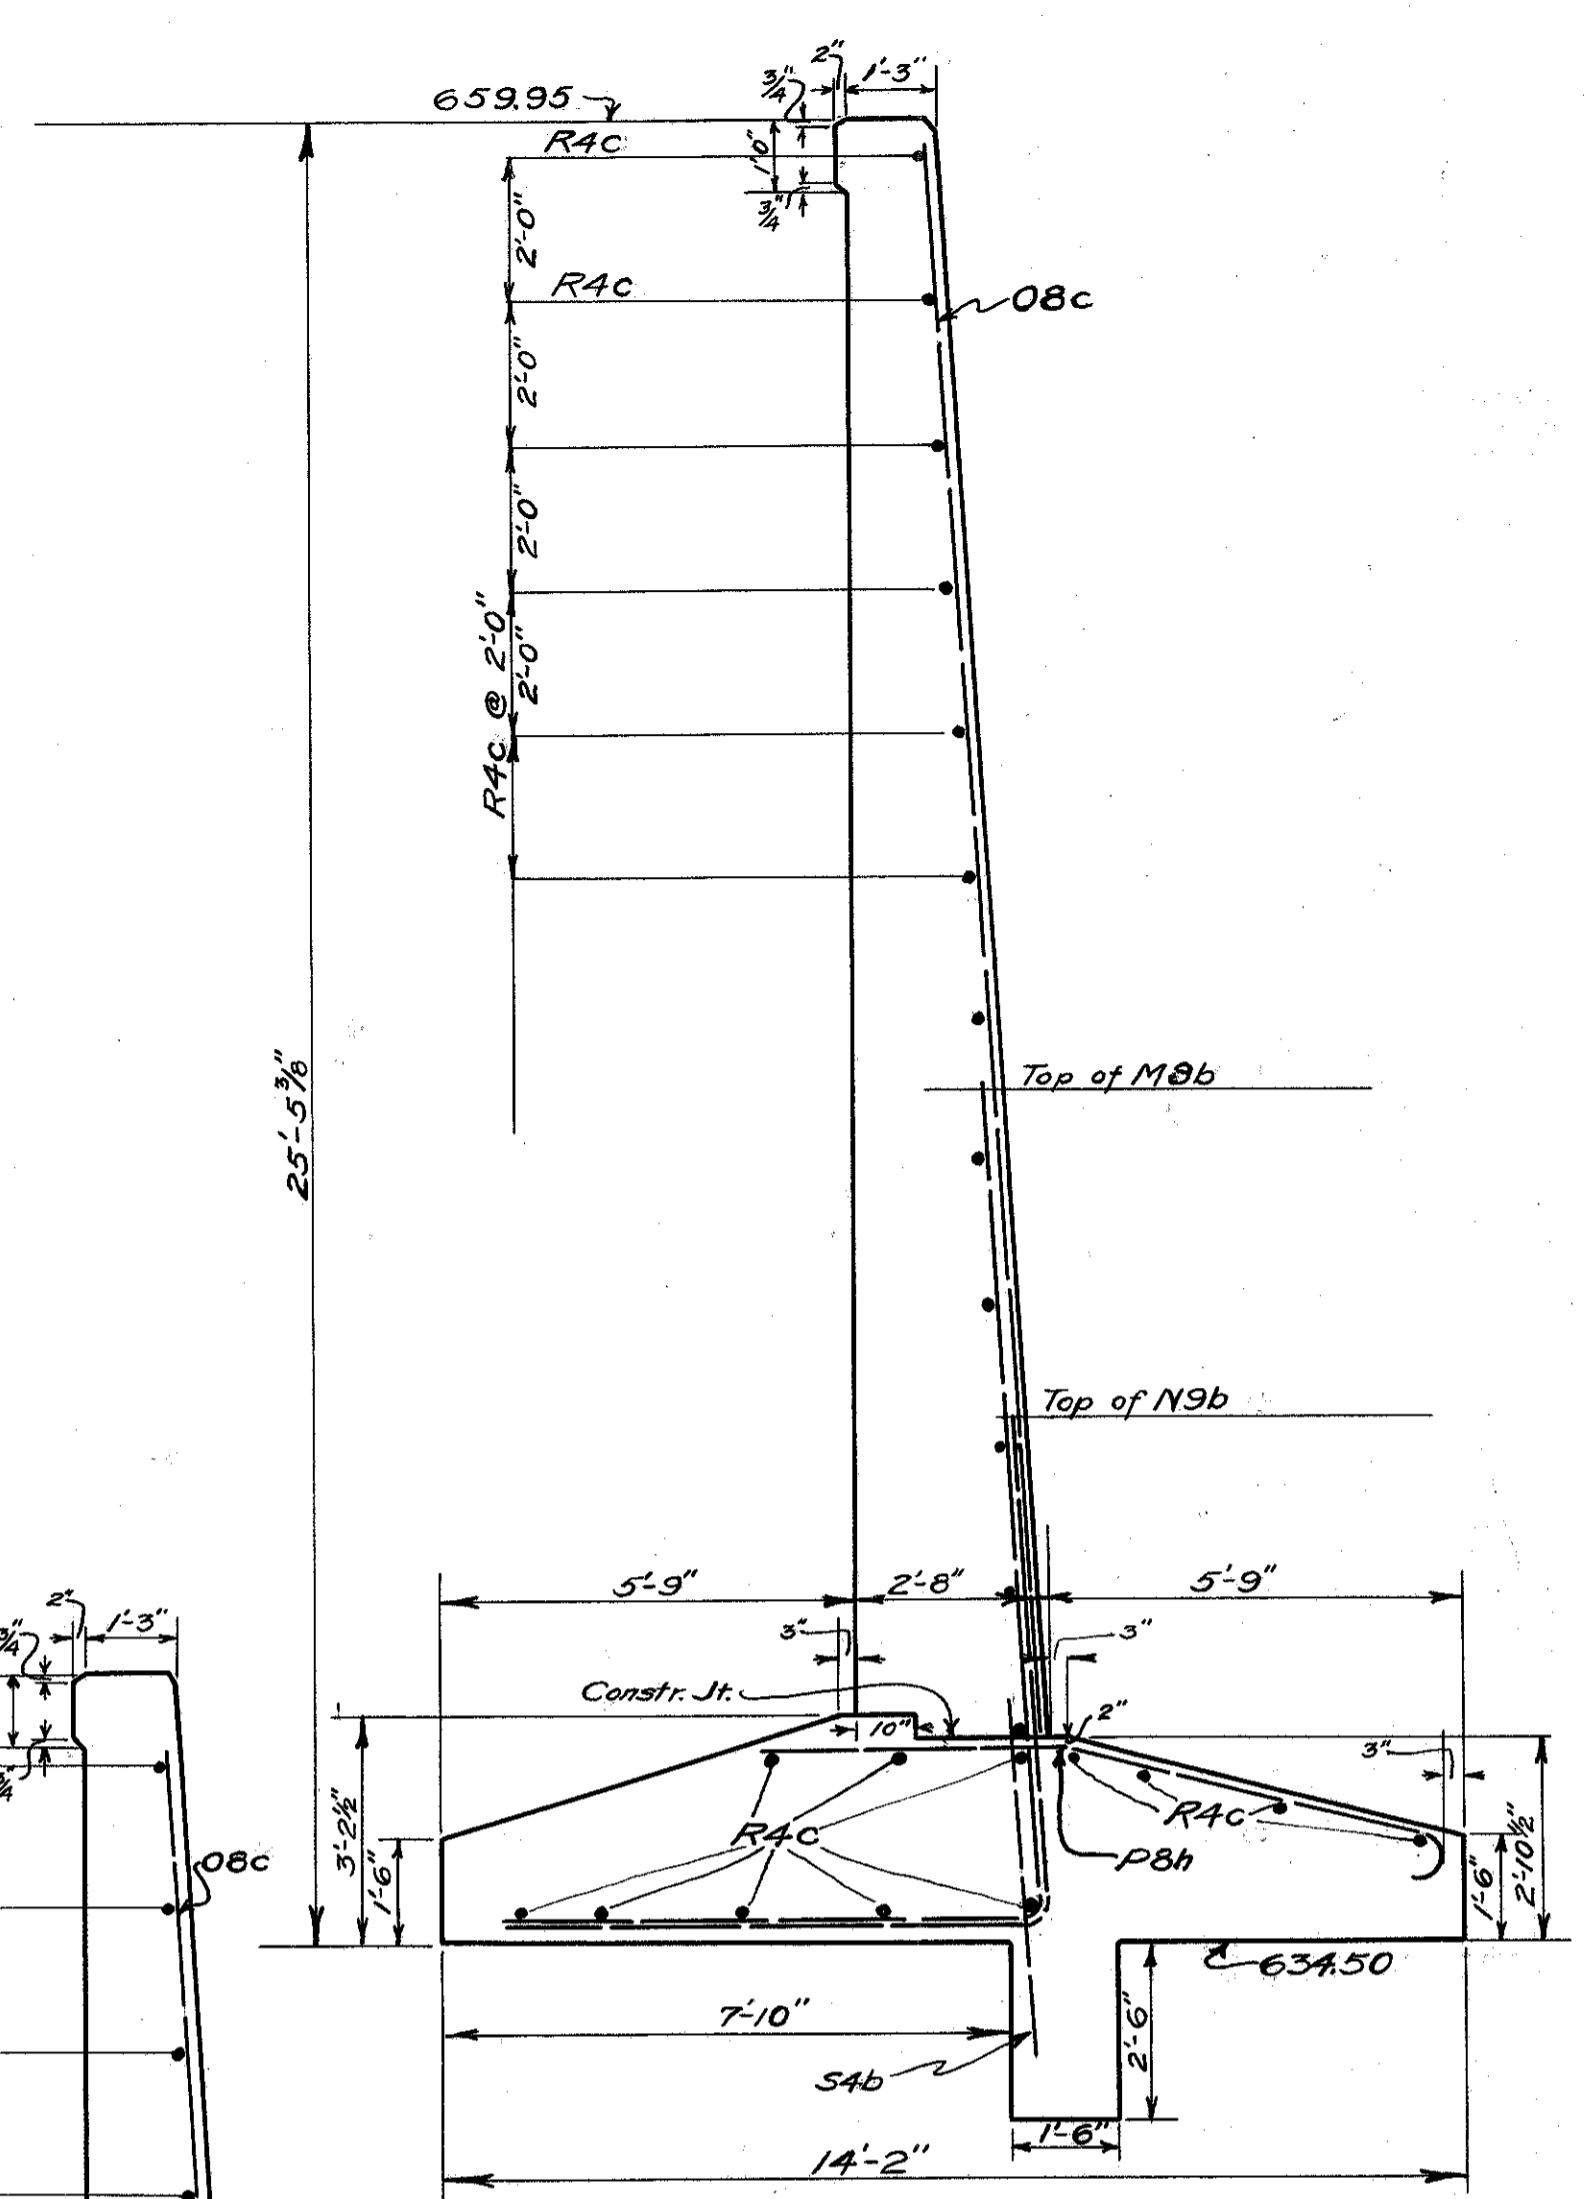


SECTION Z-Z

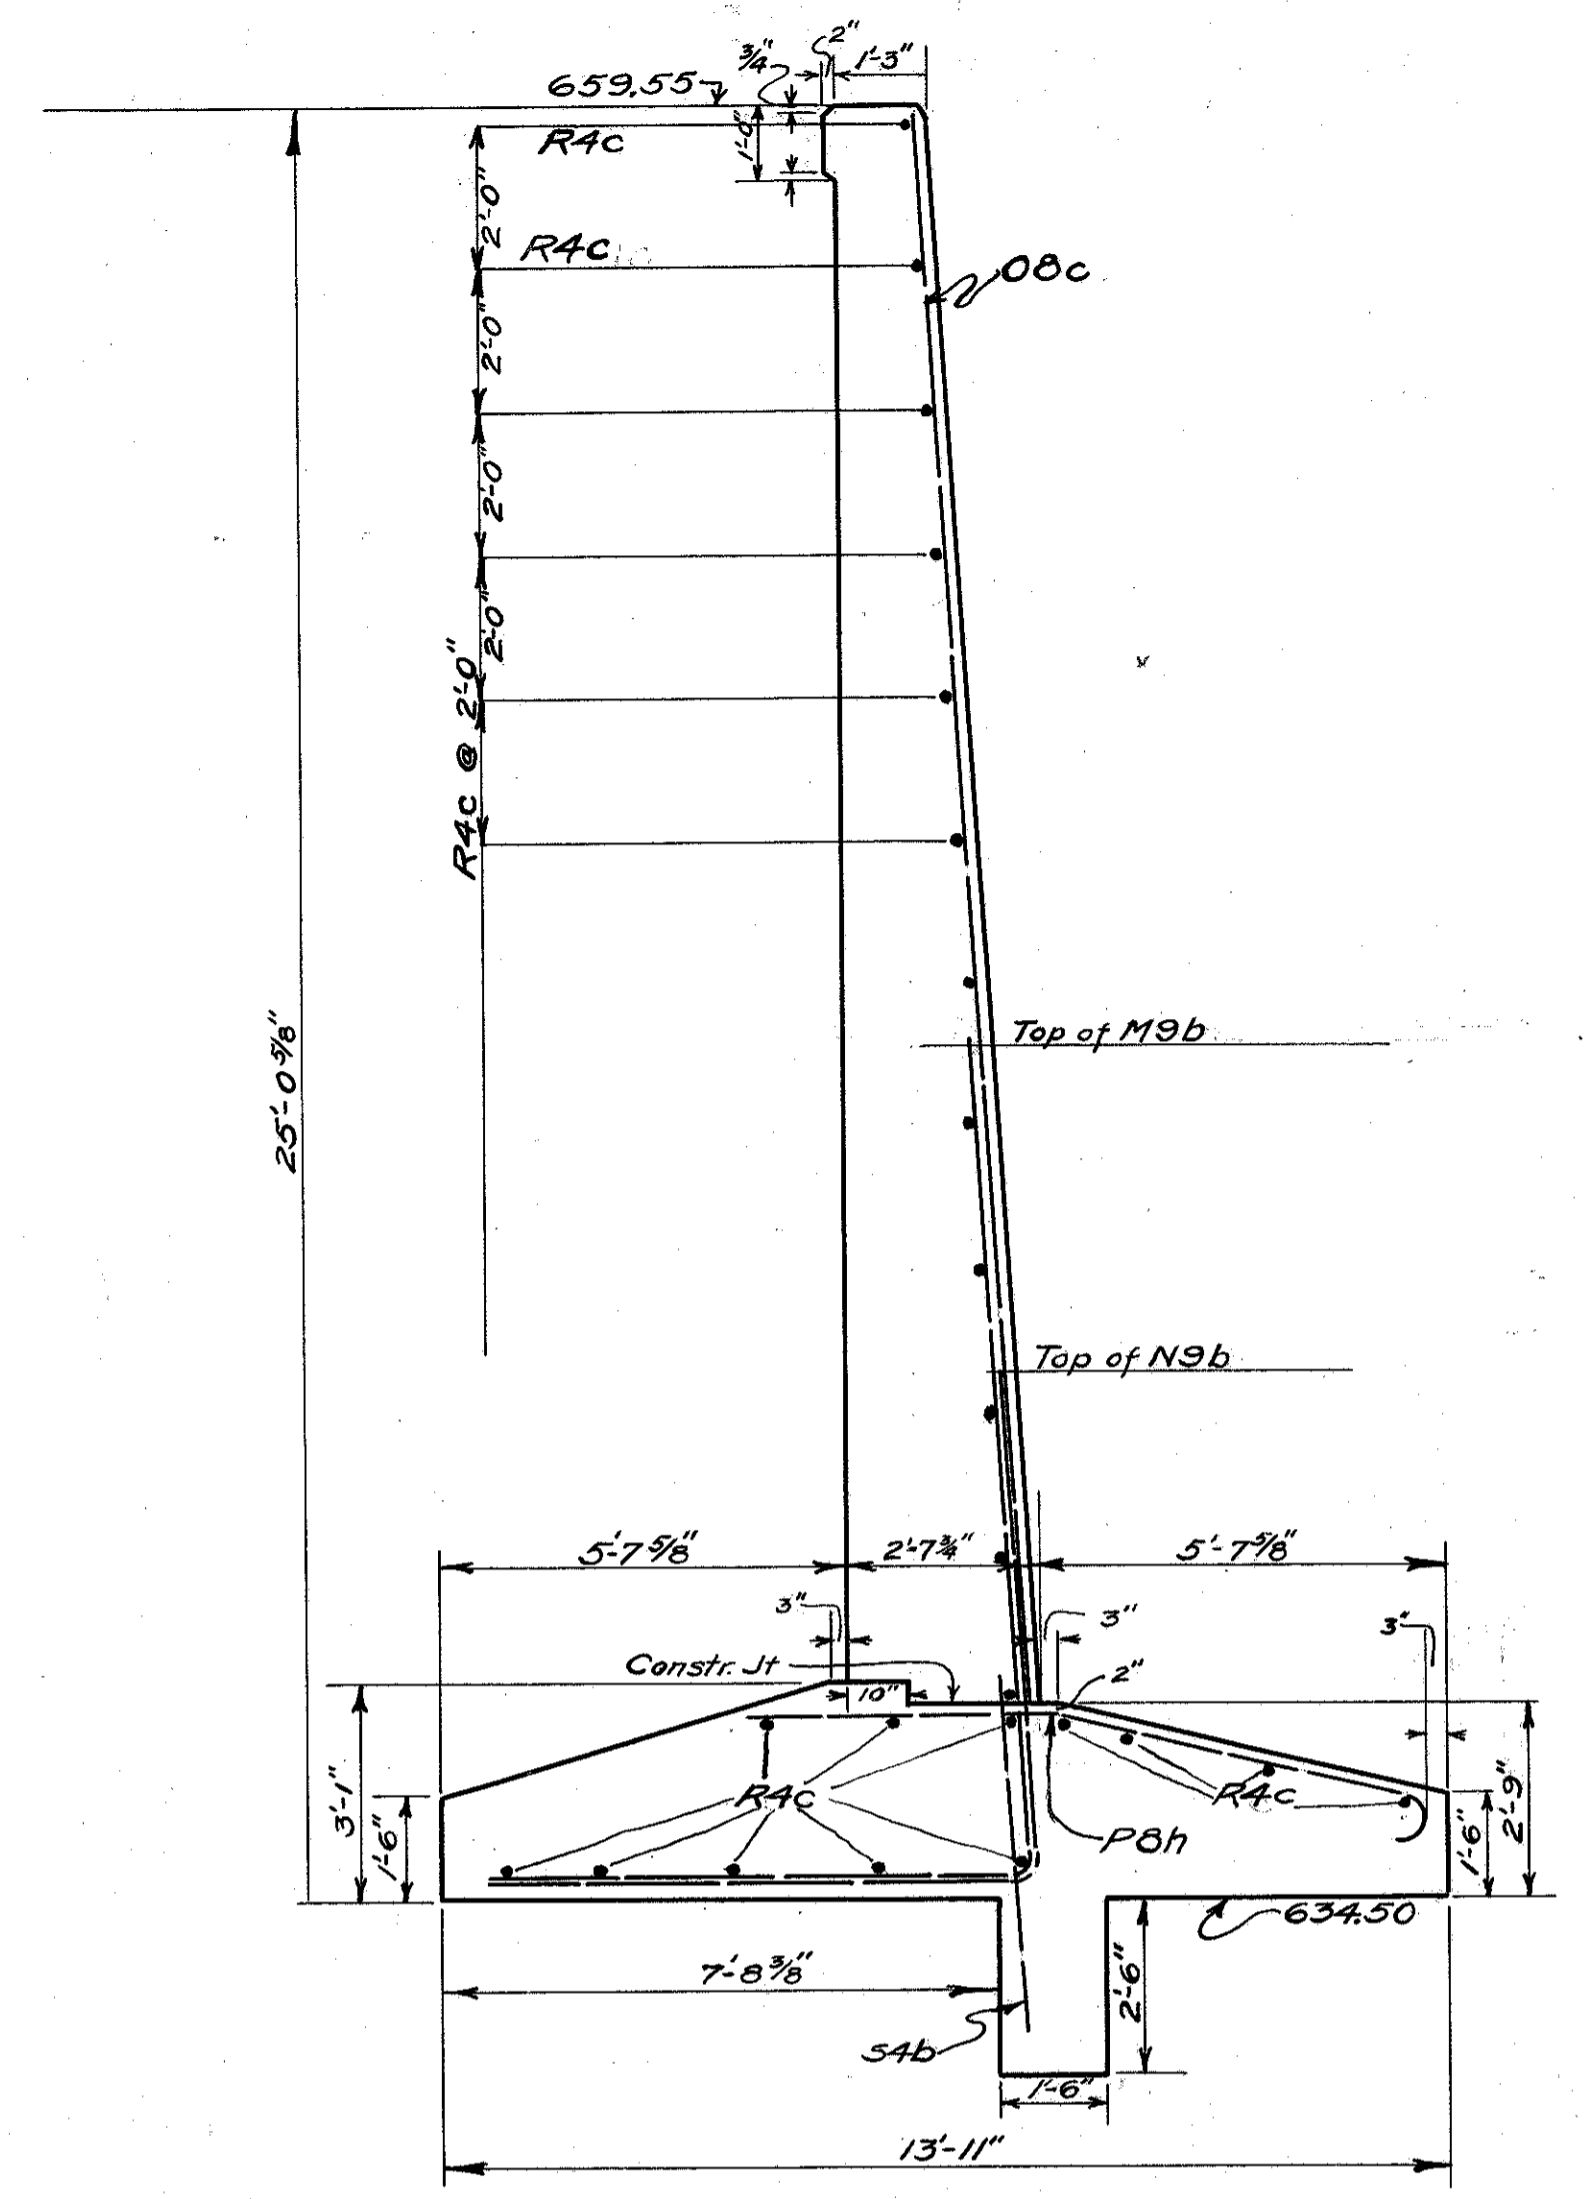

SECTION AA-AA

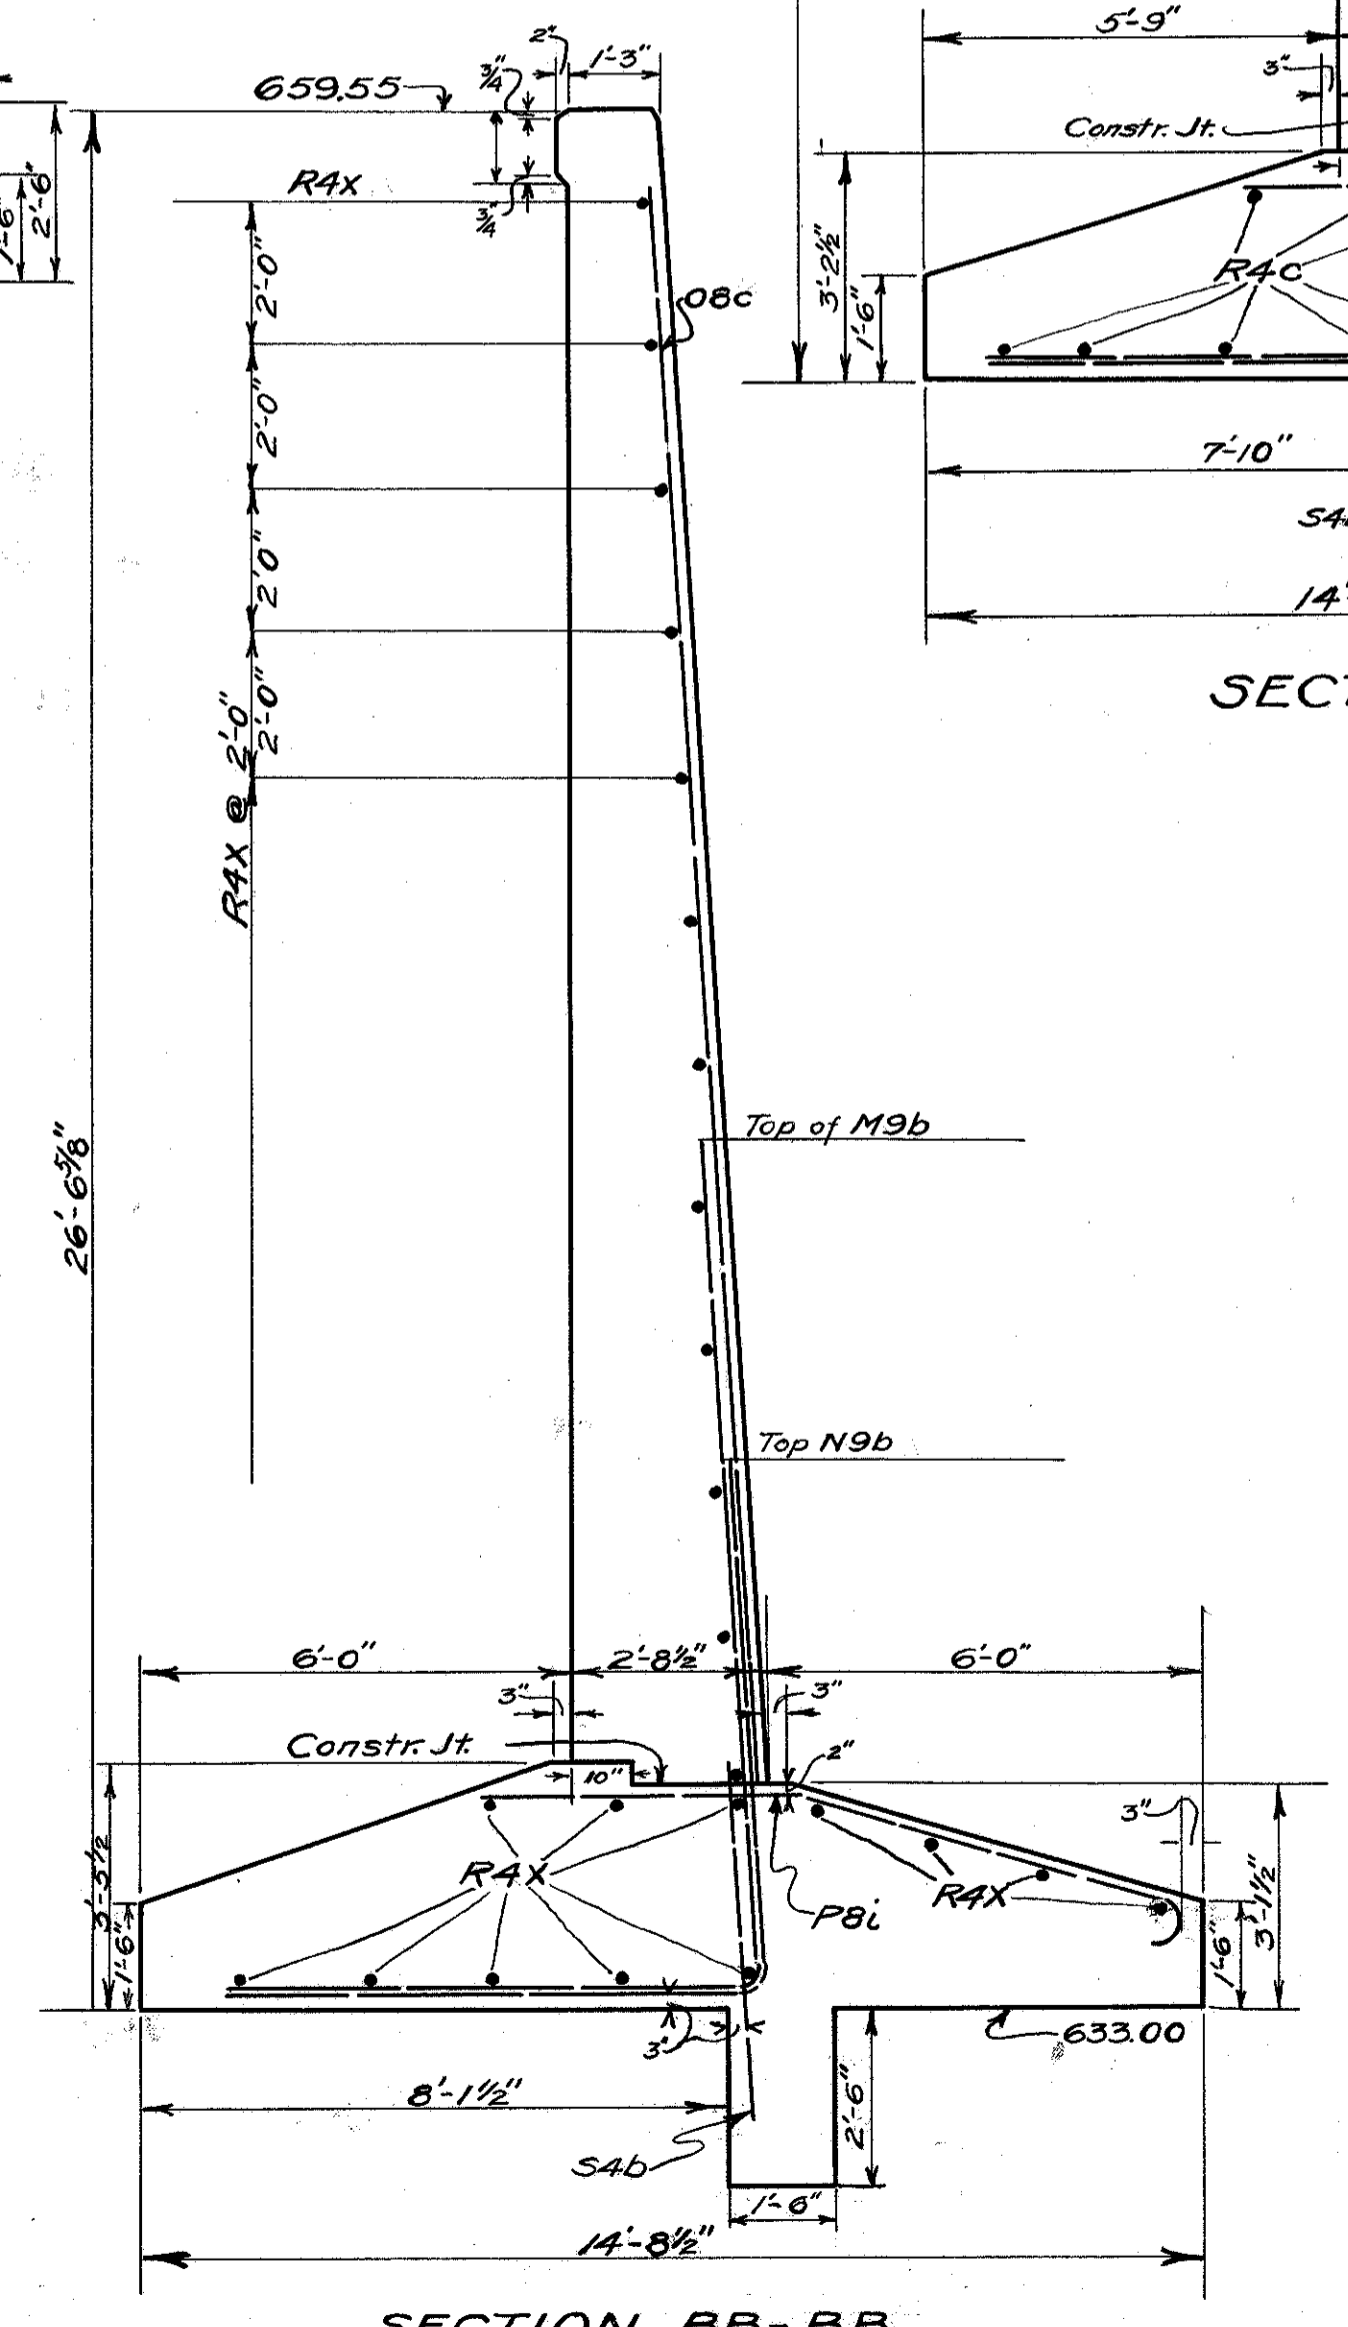

SECTION BB-BB

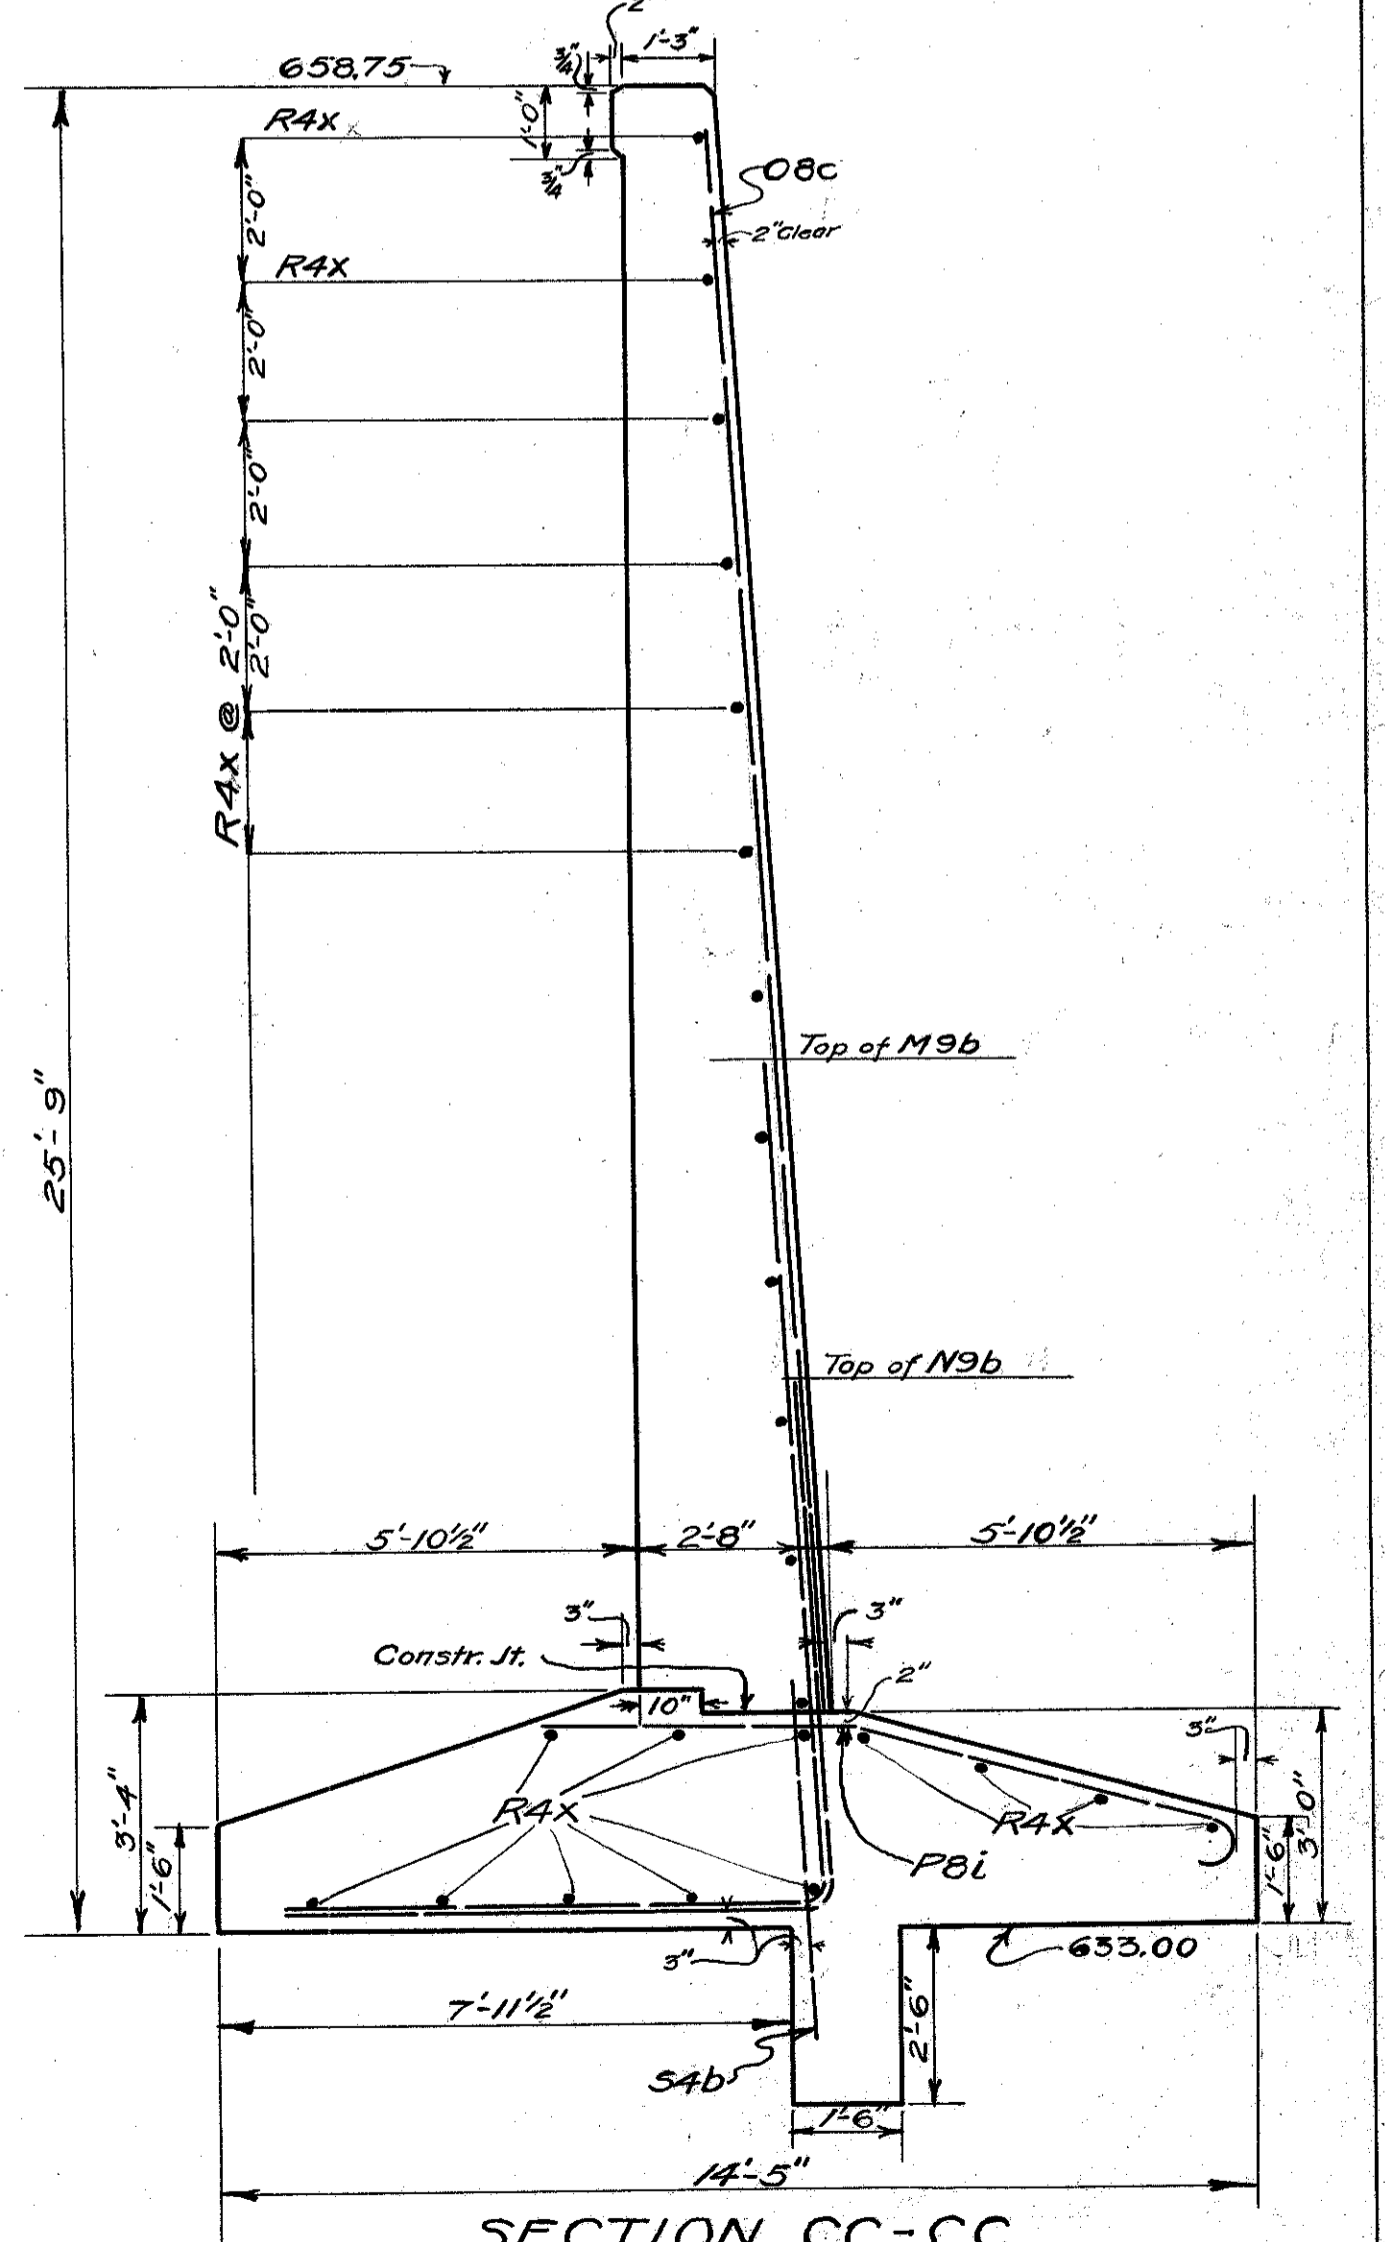

SECTION CC-CC

Scale - 3/8" = 1'

Reinforced Concrete Wall
Sta. 5+0 to 7+0 on R.