
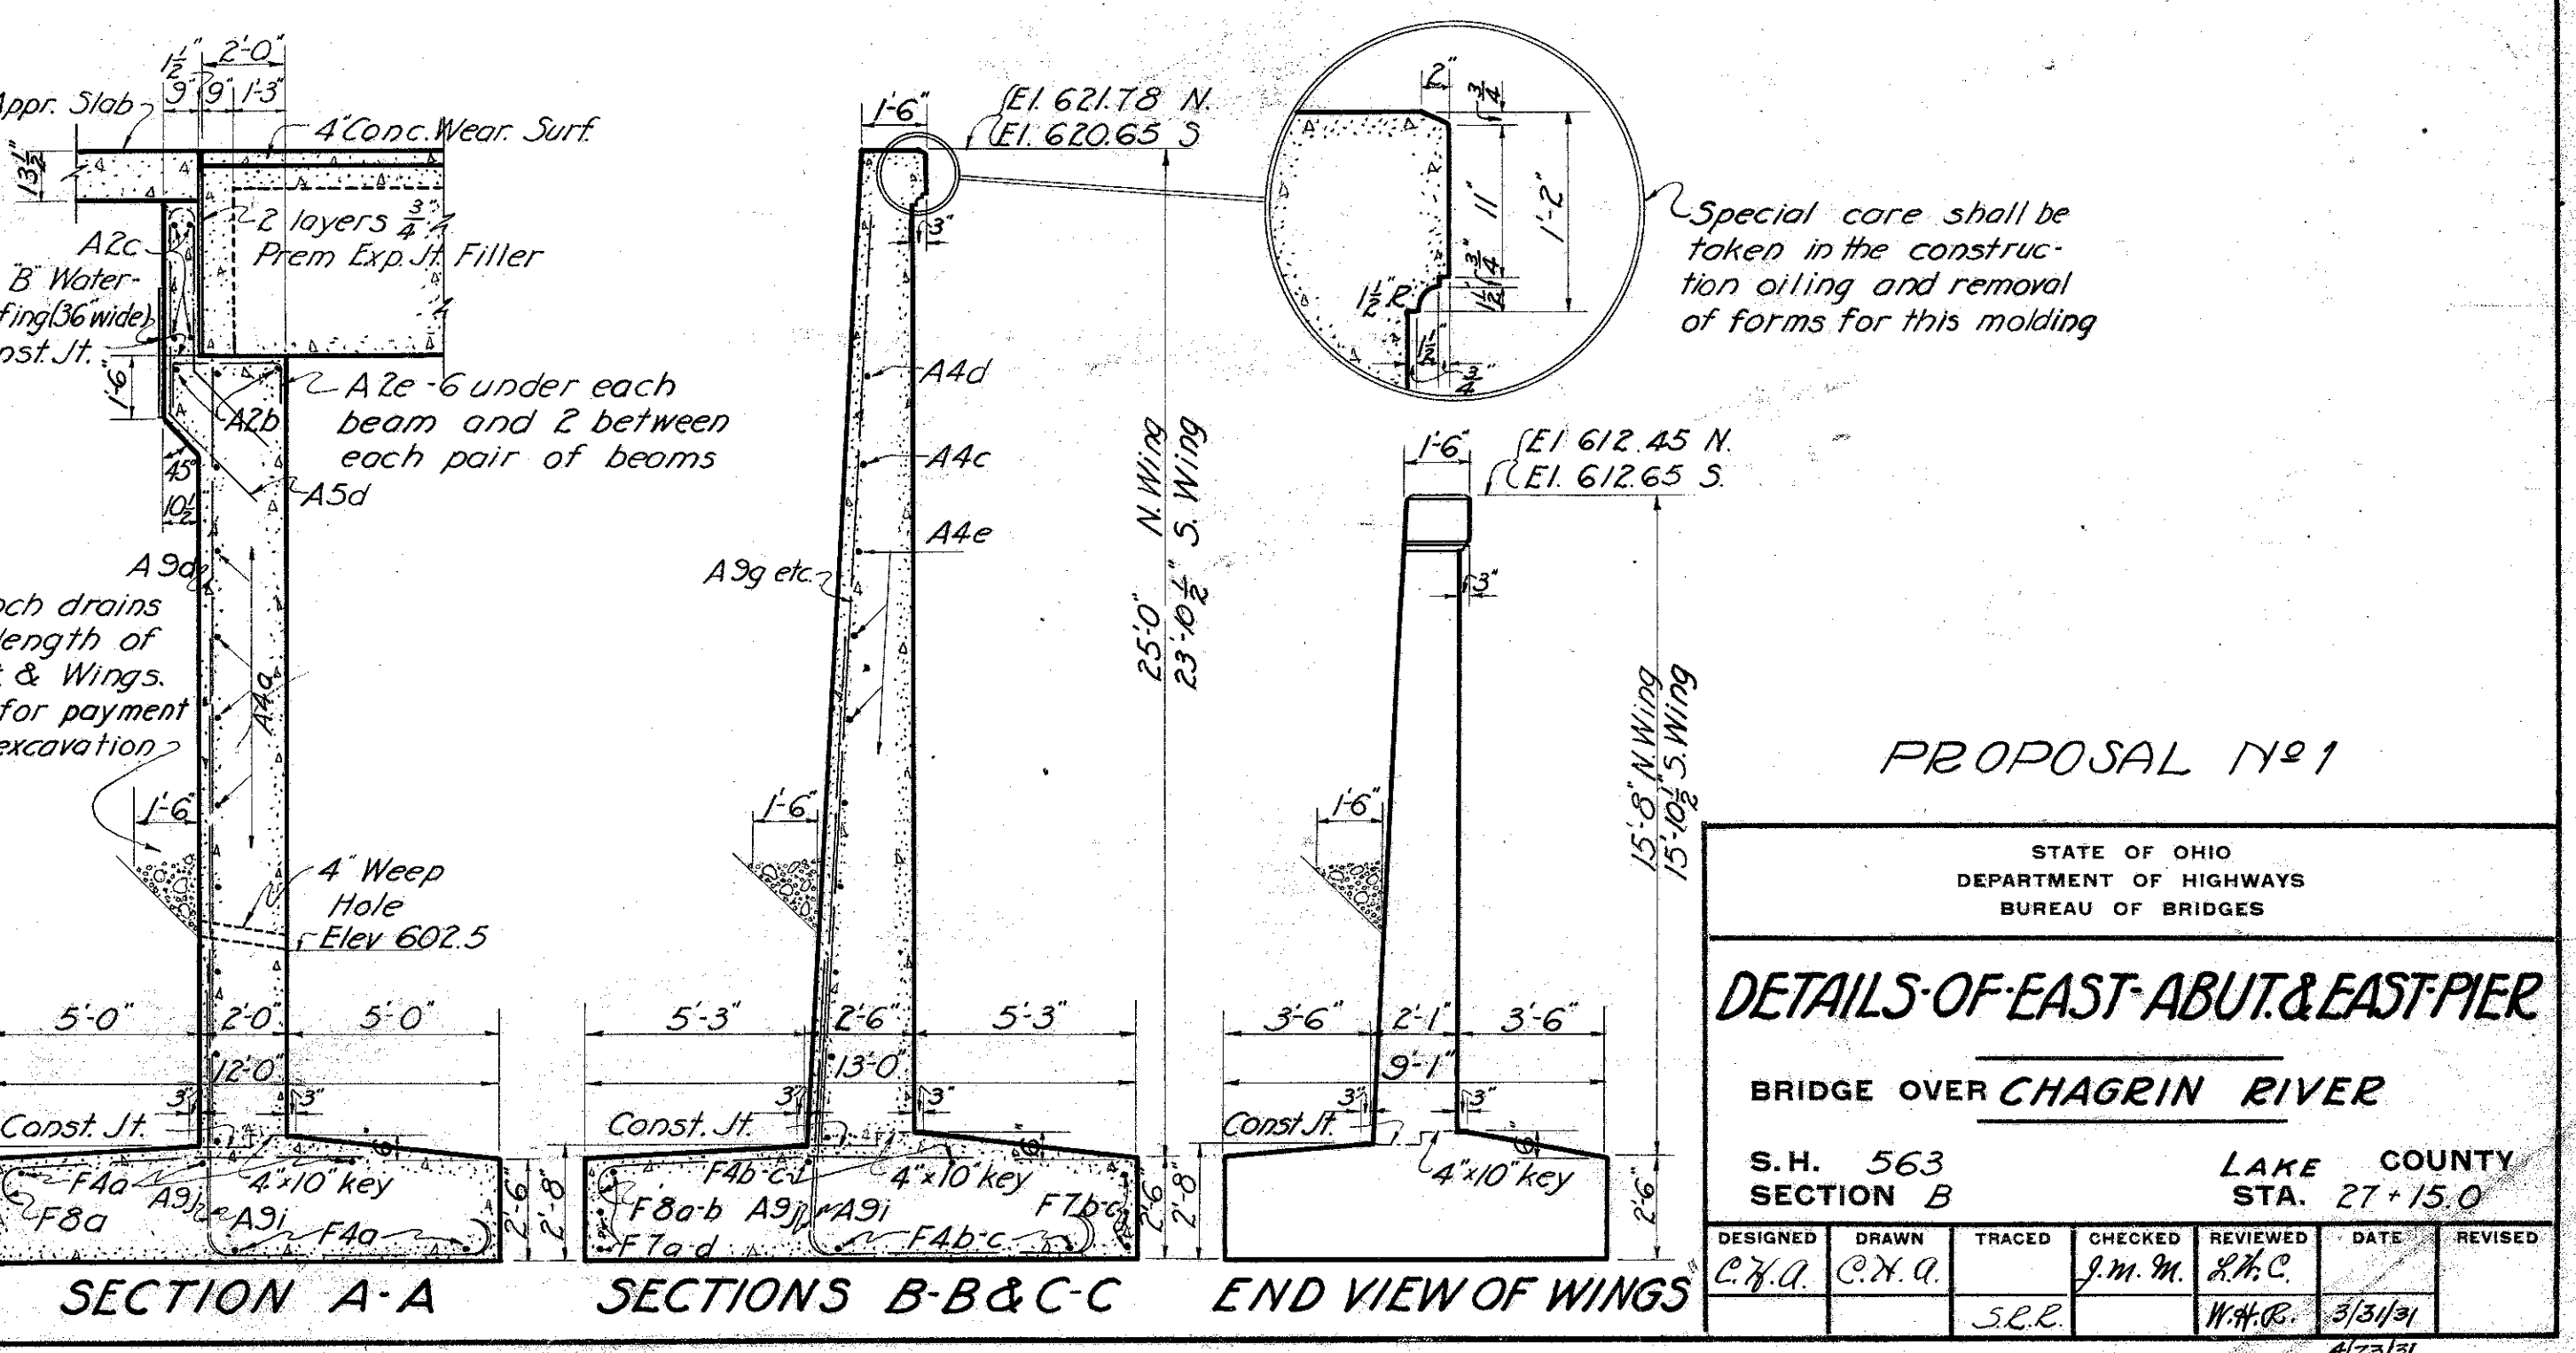
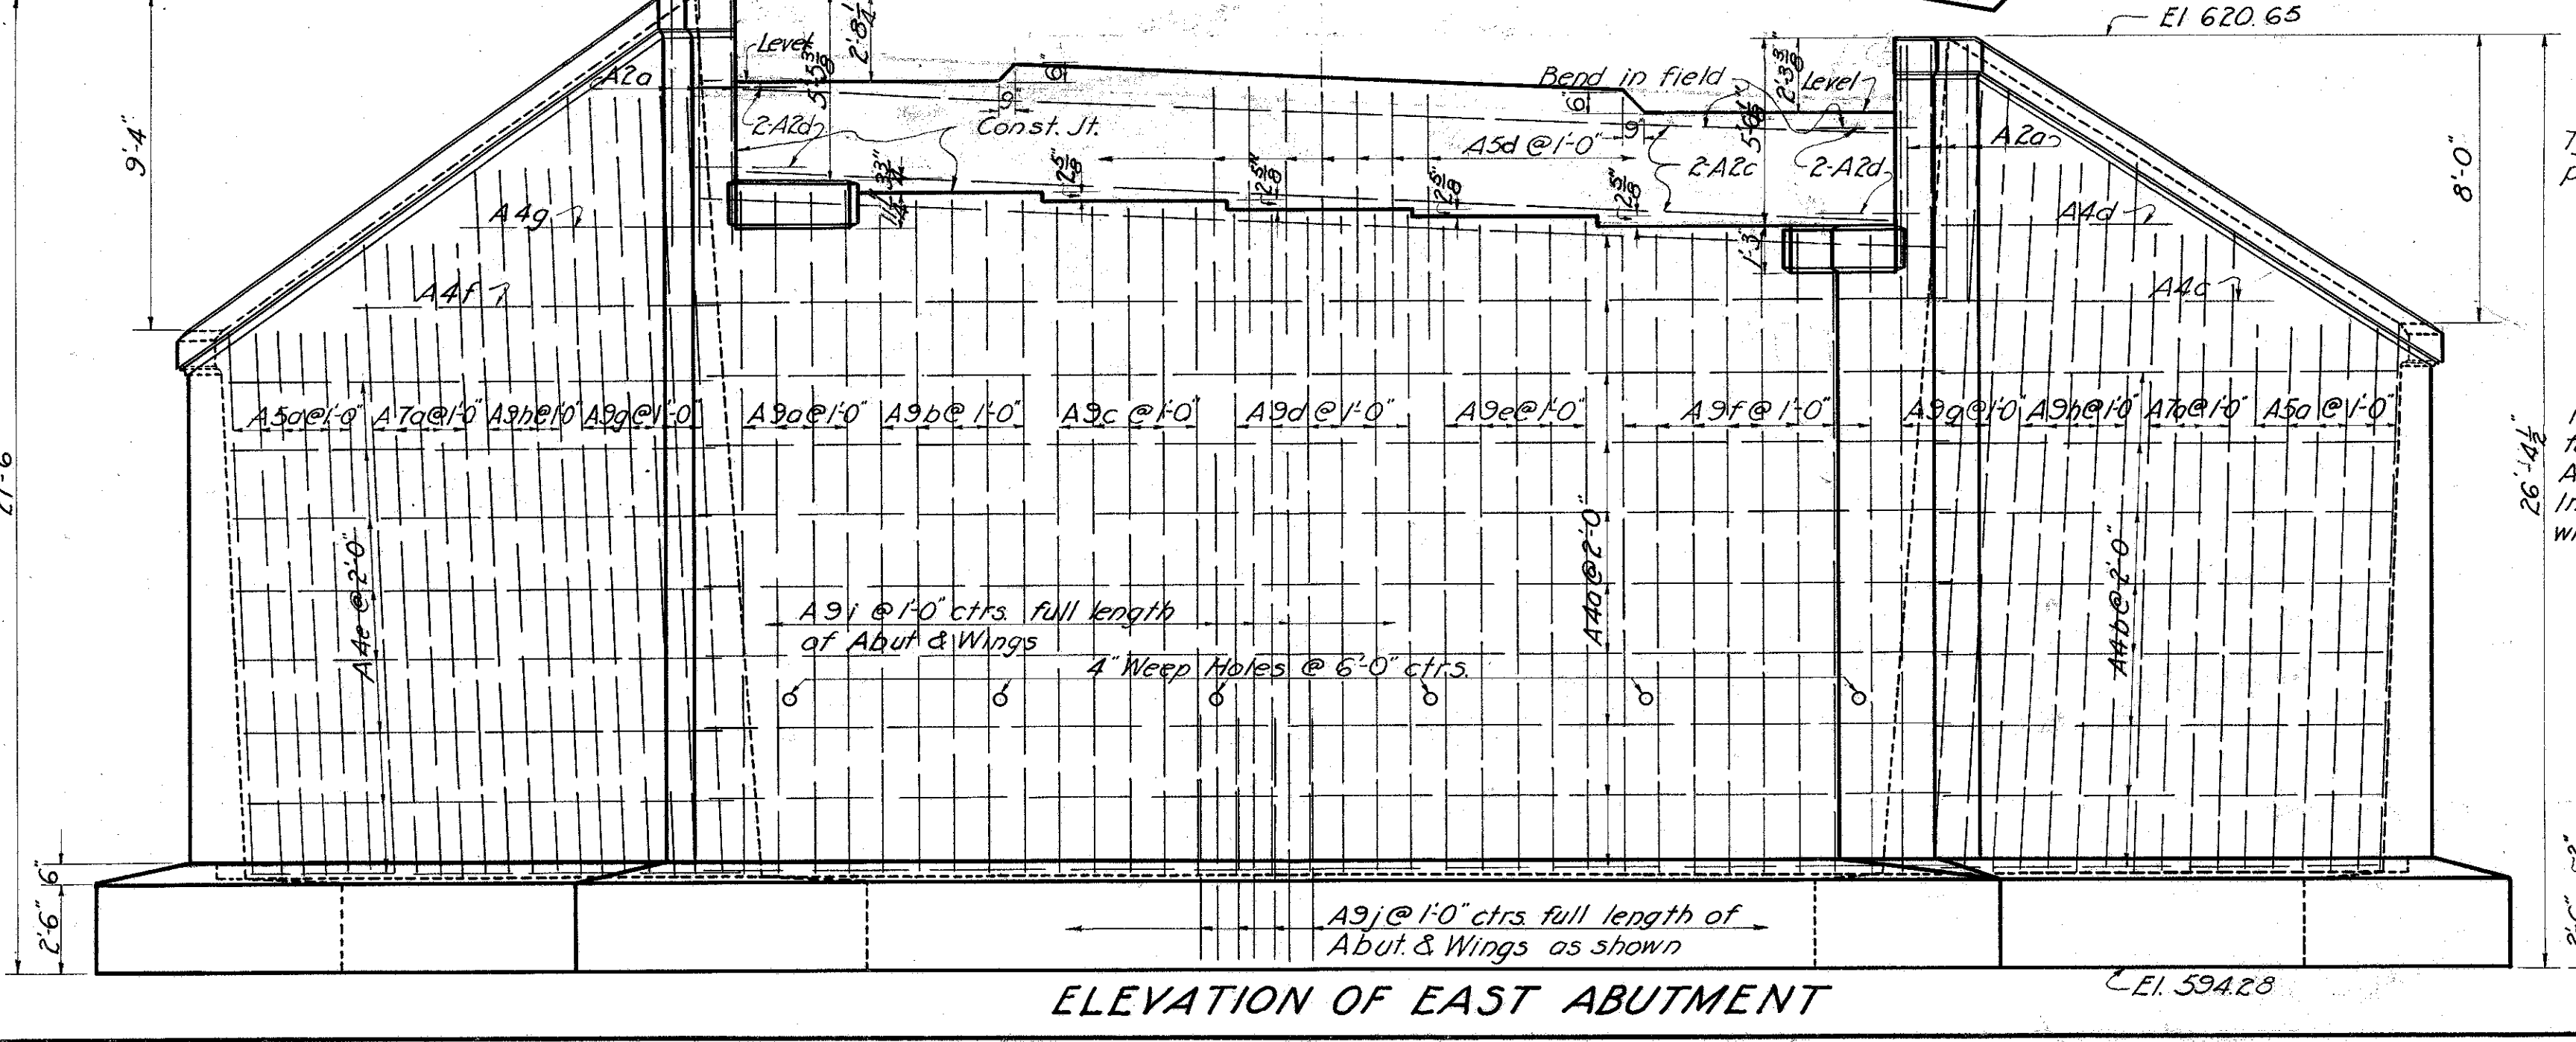
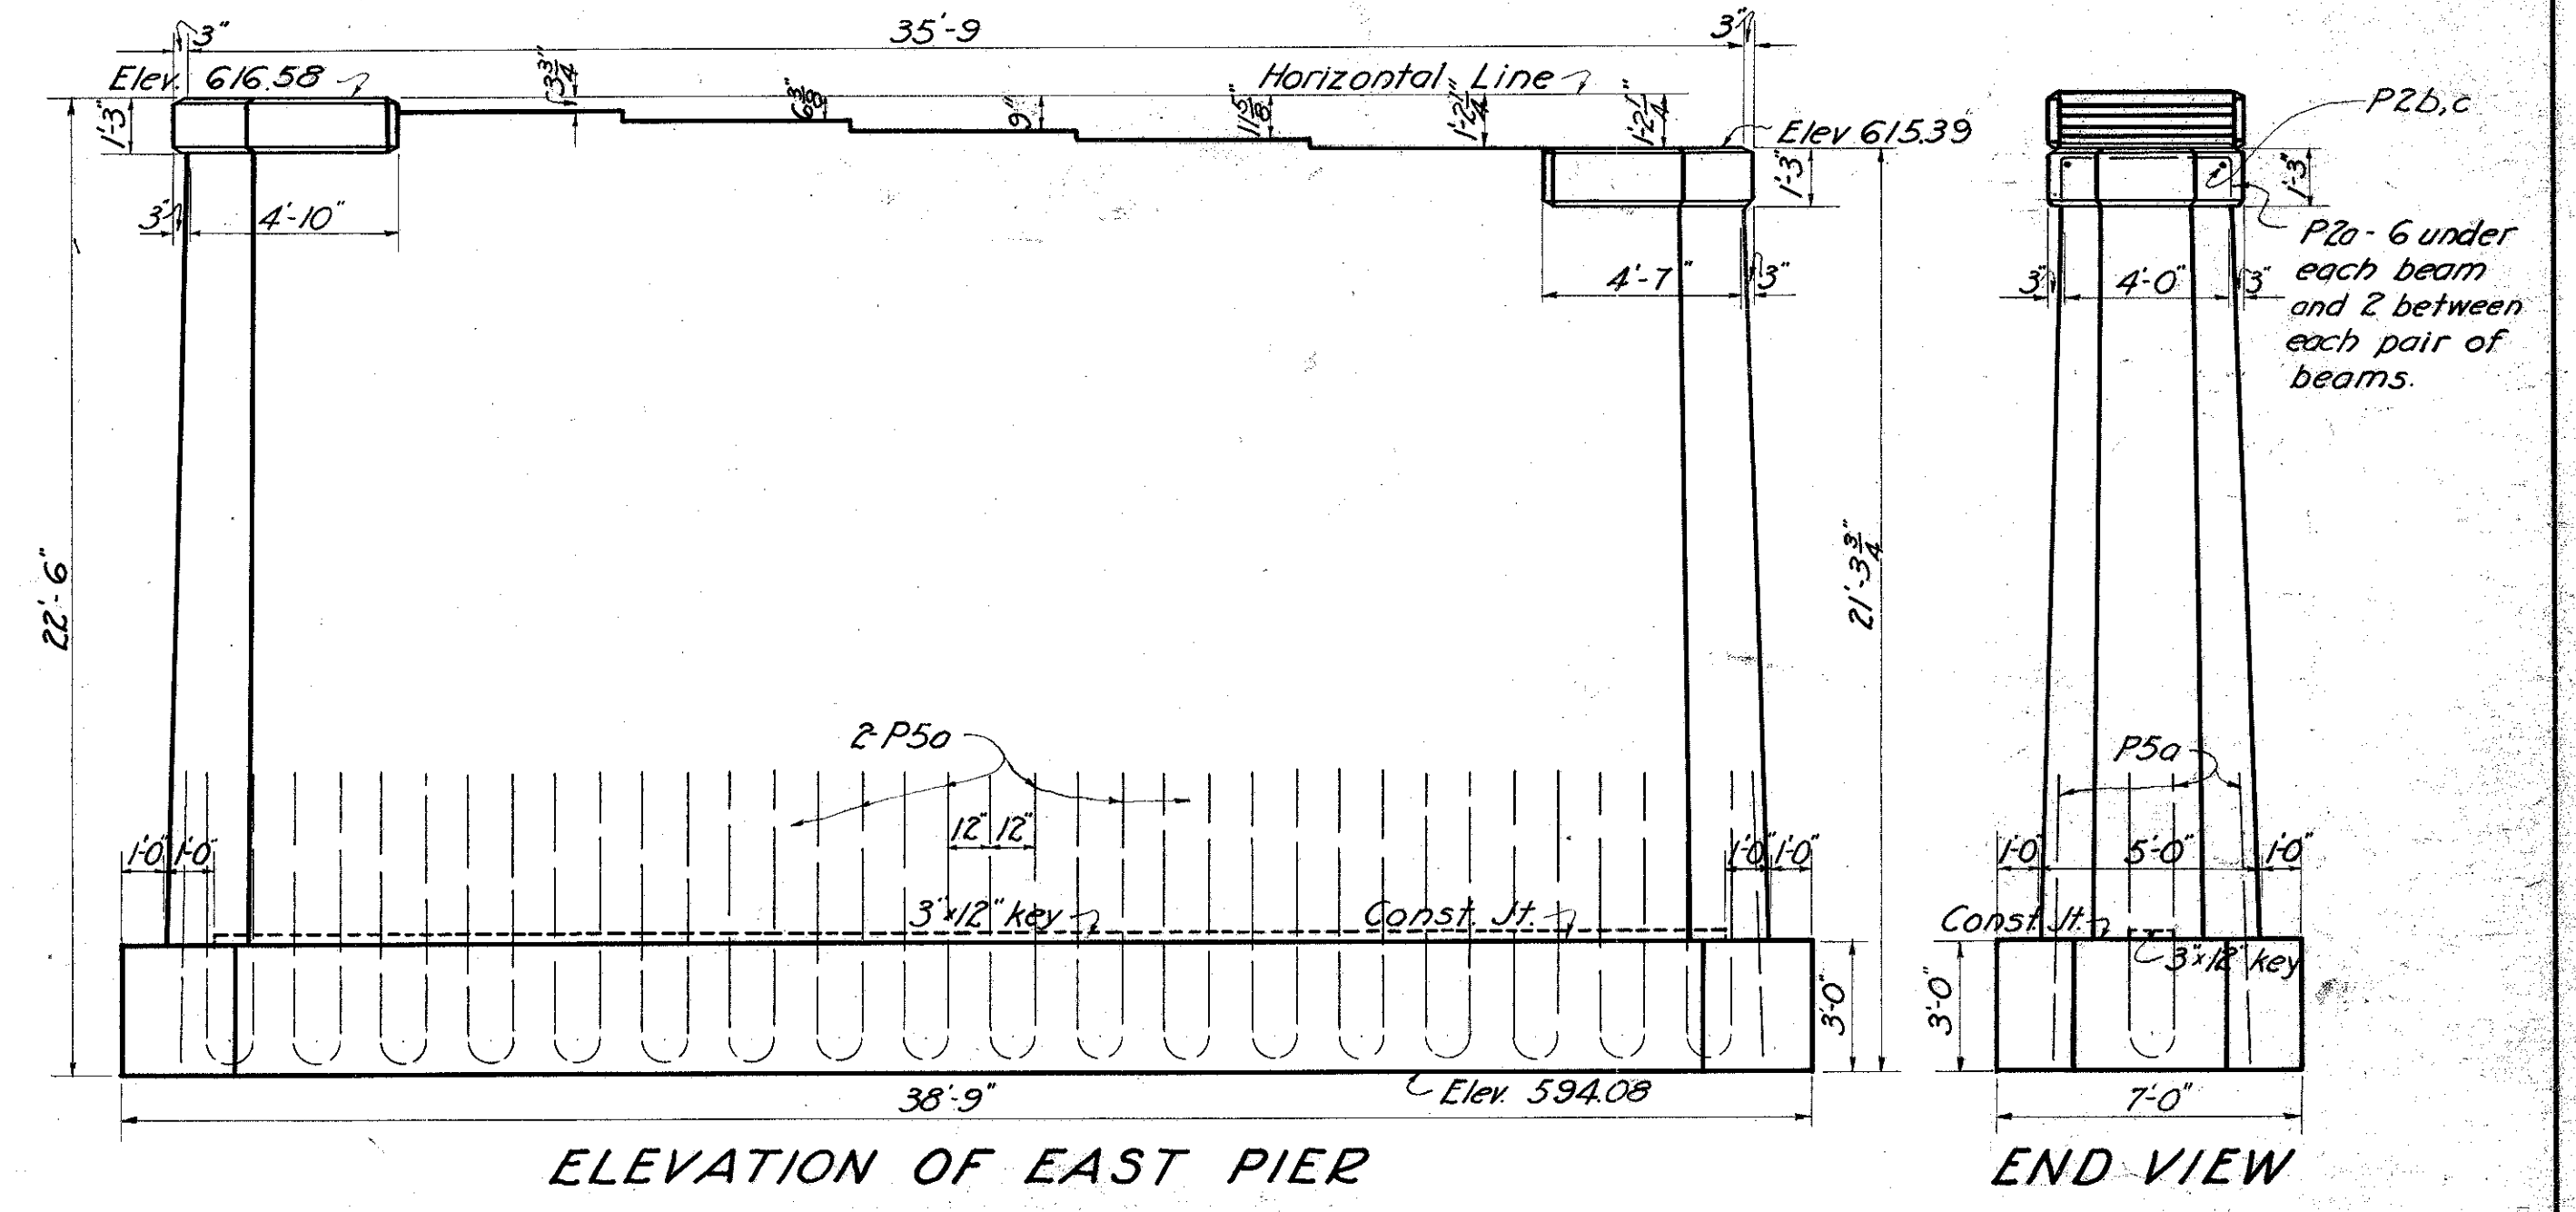
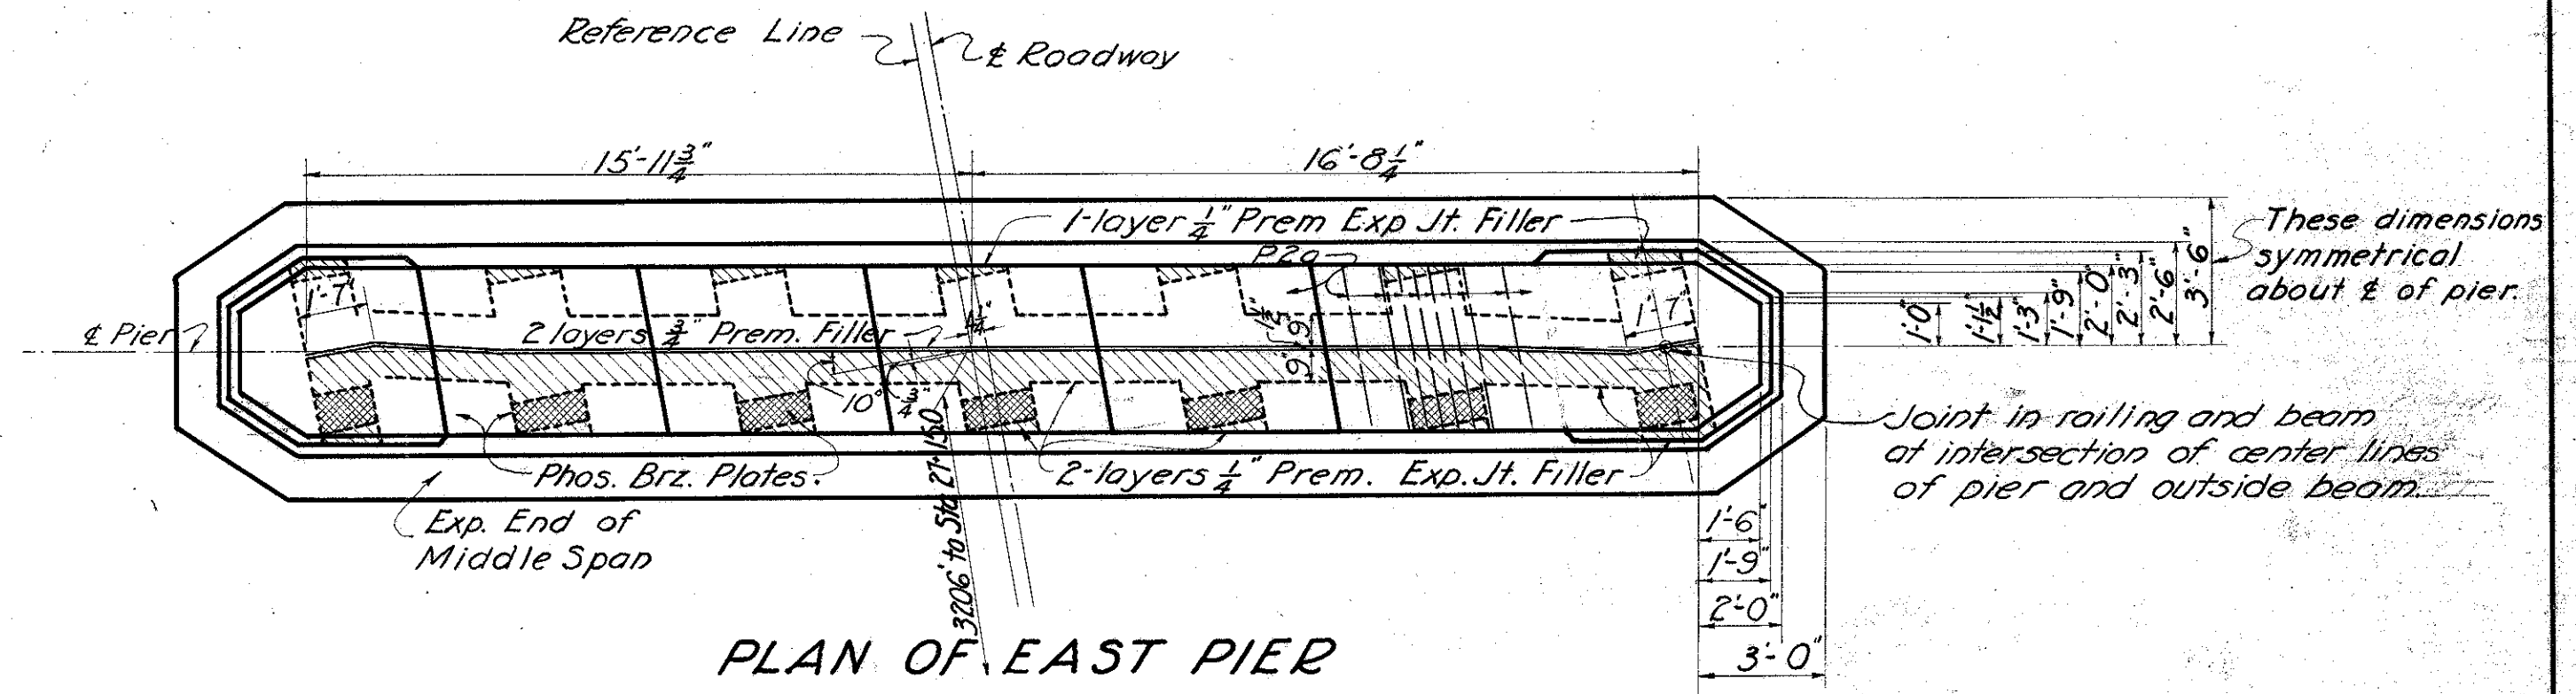


LAKE COUNTY
S.H.563 SEC. B

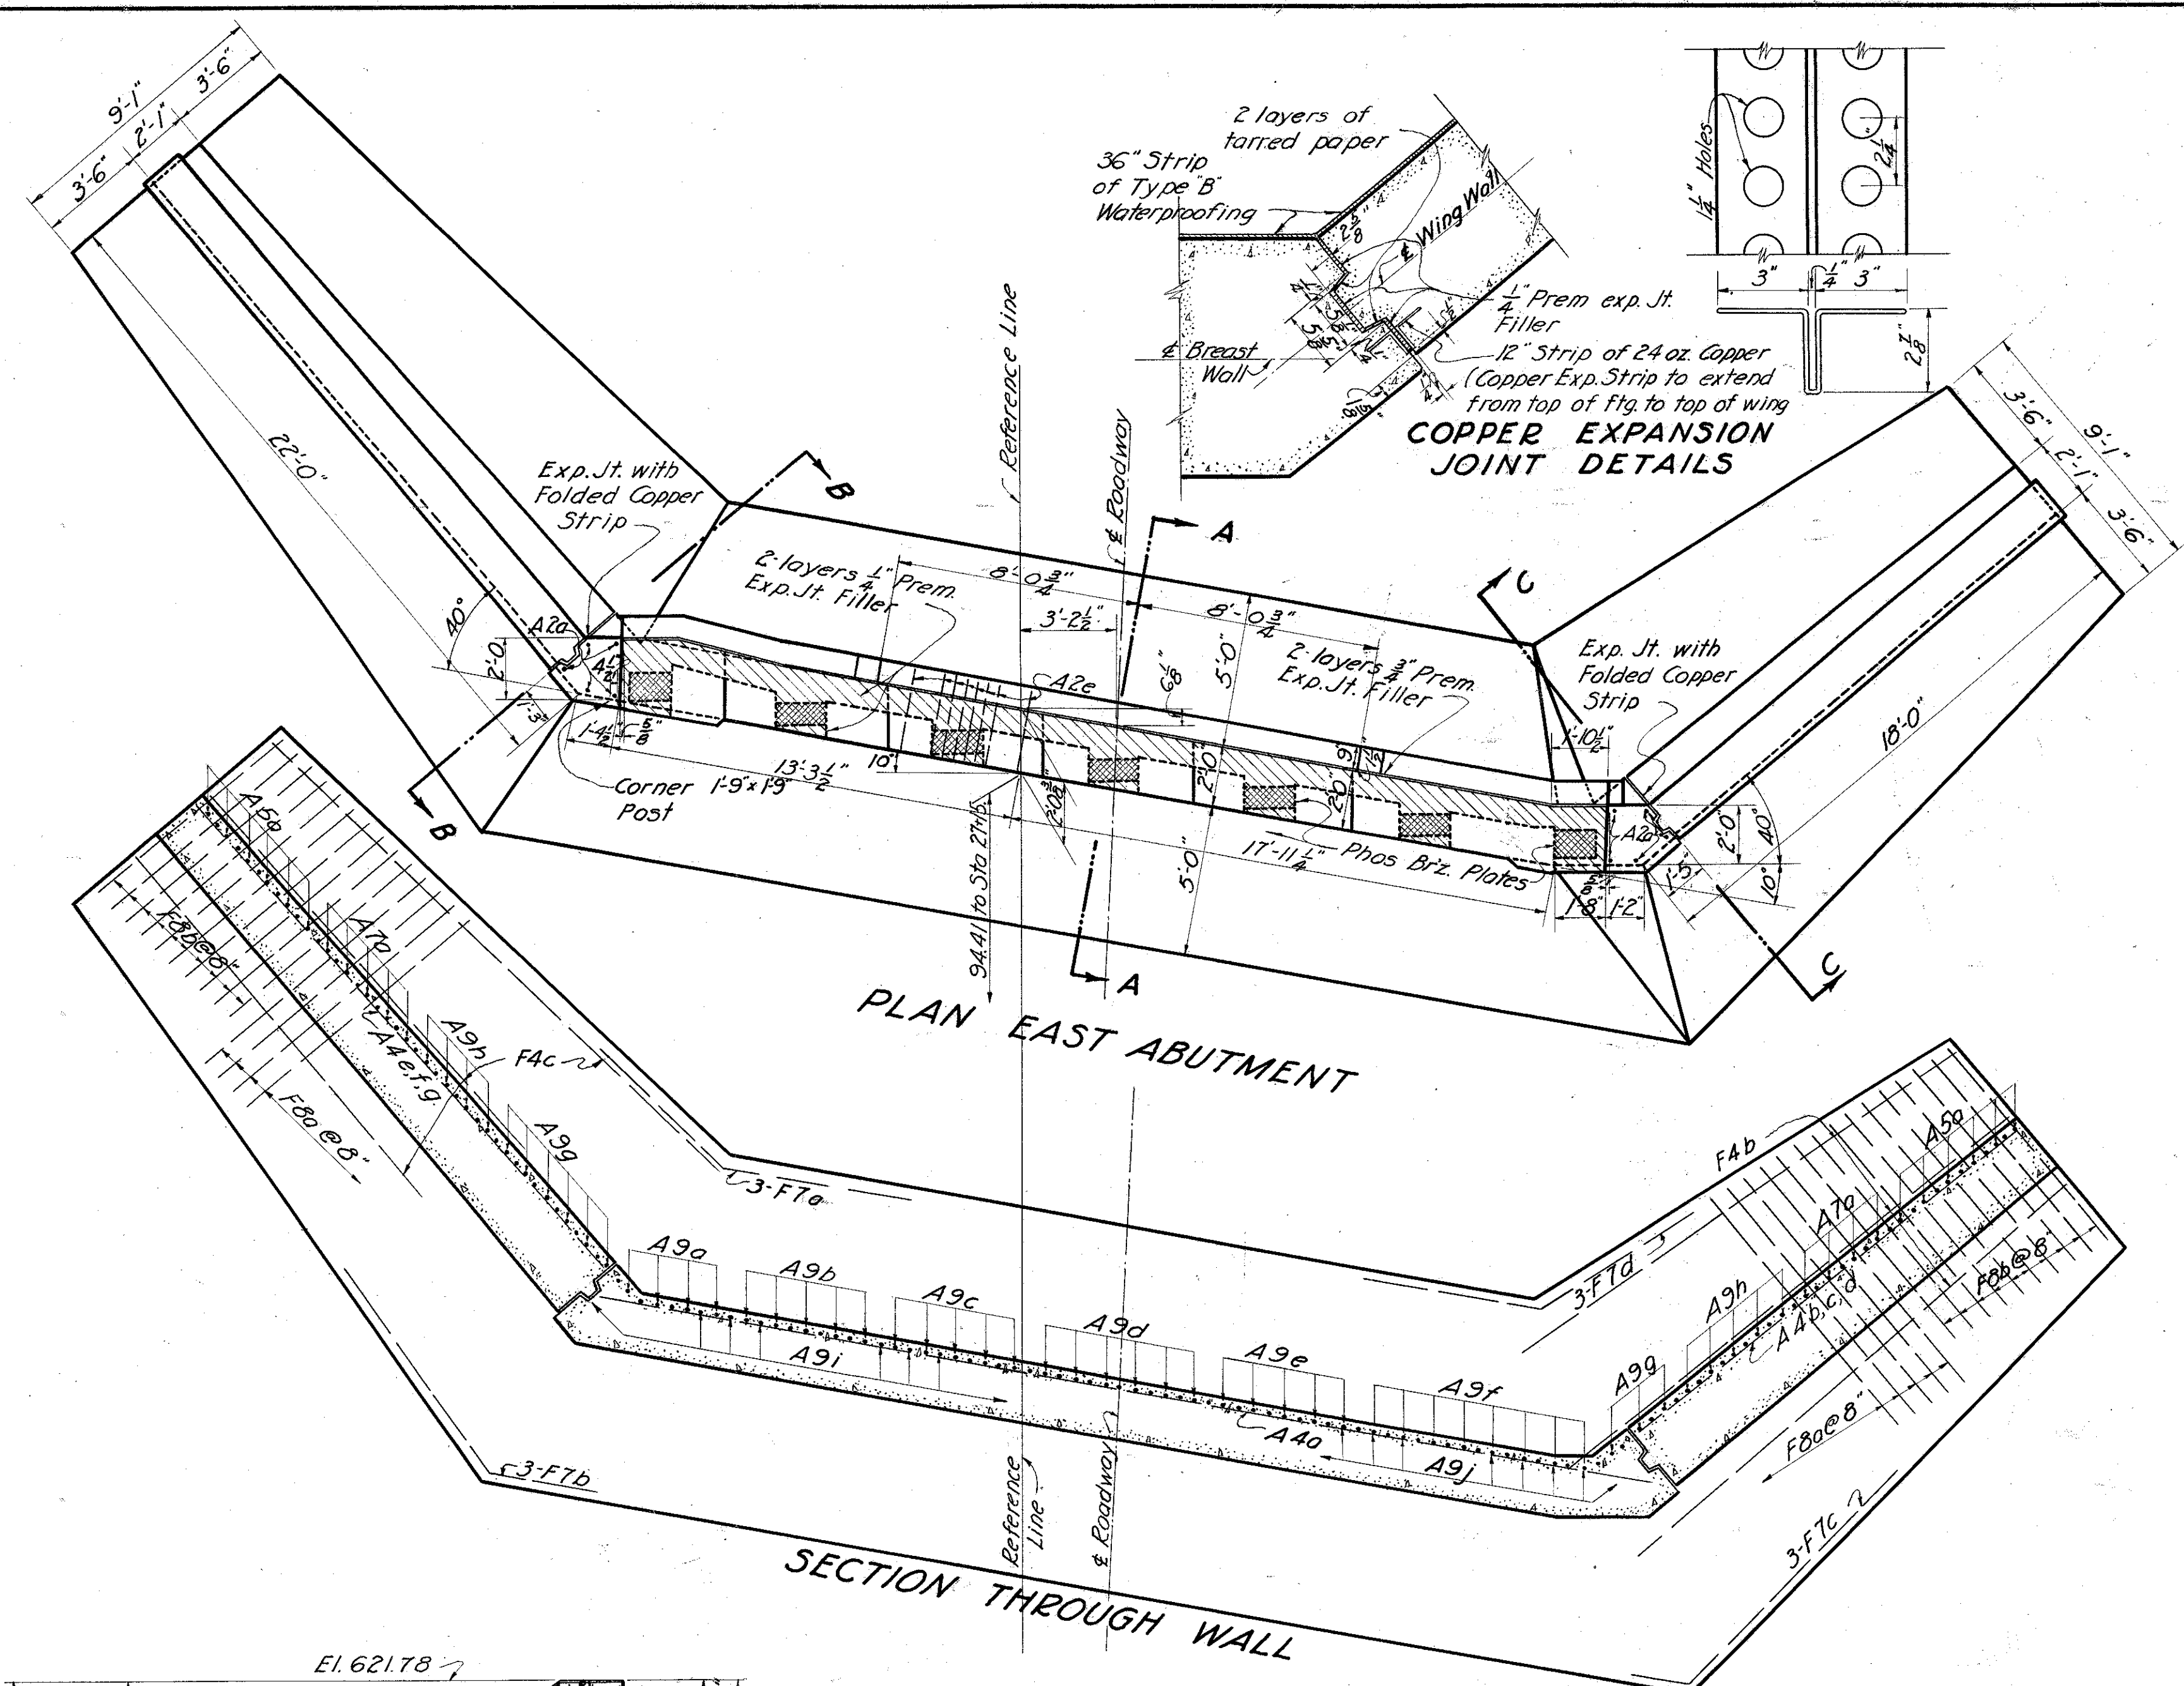

PROPOSAL 1191

STATE OF OHIO
DEPARTMENT OF HIGHWAYS
BUREAU OF BRIDGES

DETAILS OF EAST ABUT. & EAST PIER

BRIDGE OVER CHAGRIN RIVER

S.H. 563 SECTION B LAKE COUNTY STA. 27+15.0

| DESIGNED | DRAWN | TRACED | CHECKED | REVIEWED | DATE | REVISED |
|----------|--------|--------|---------|----------|---------|---------|
| C.H.A. | C.H.A. | S.E.B. | J.M.M. | K.H.C. | 3/31/54 | |