


EXISTING TYPICAL SECTIONS

TYPE 404 ON 305

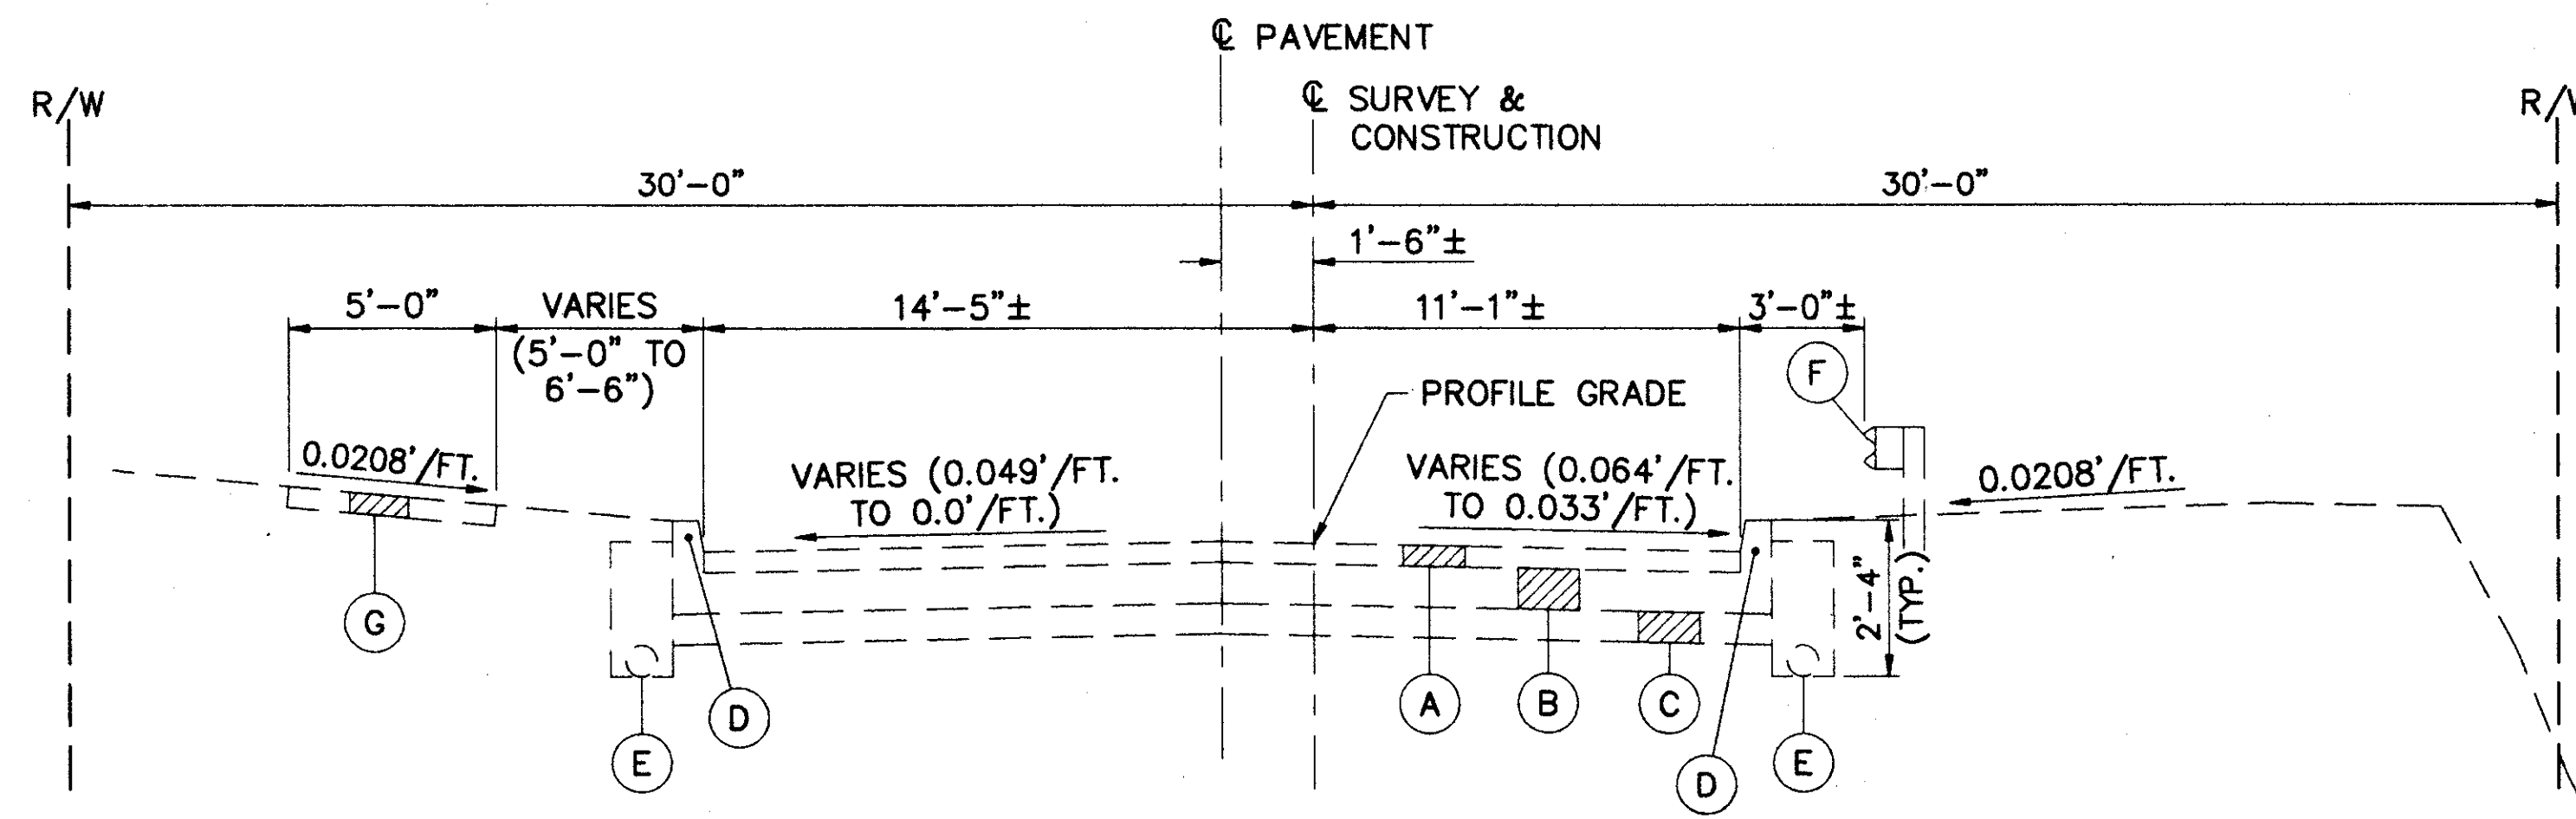


TYPICAL SECTION

STA. 201+50.00 TO STA. 204+25.00 = 275.00 LIN. FT.

LEGEND

- (A) 4"± ASPHALT OVERLAY
- (B) 8"± REINFORCED CONCRETE PAVEMENT
- (C) 6"± SUBBASE
- (D) CURB, TYPE 2B
- (E) 6" SHALLOW PIPE UNDERDRAIN
- (F) GUARDRAIL
- (G) CONCRETE WALK

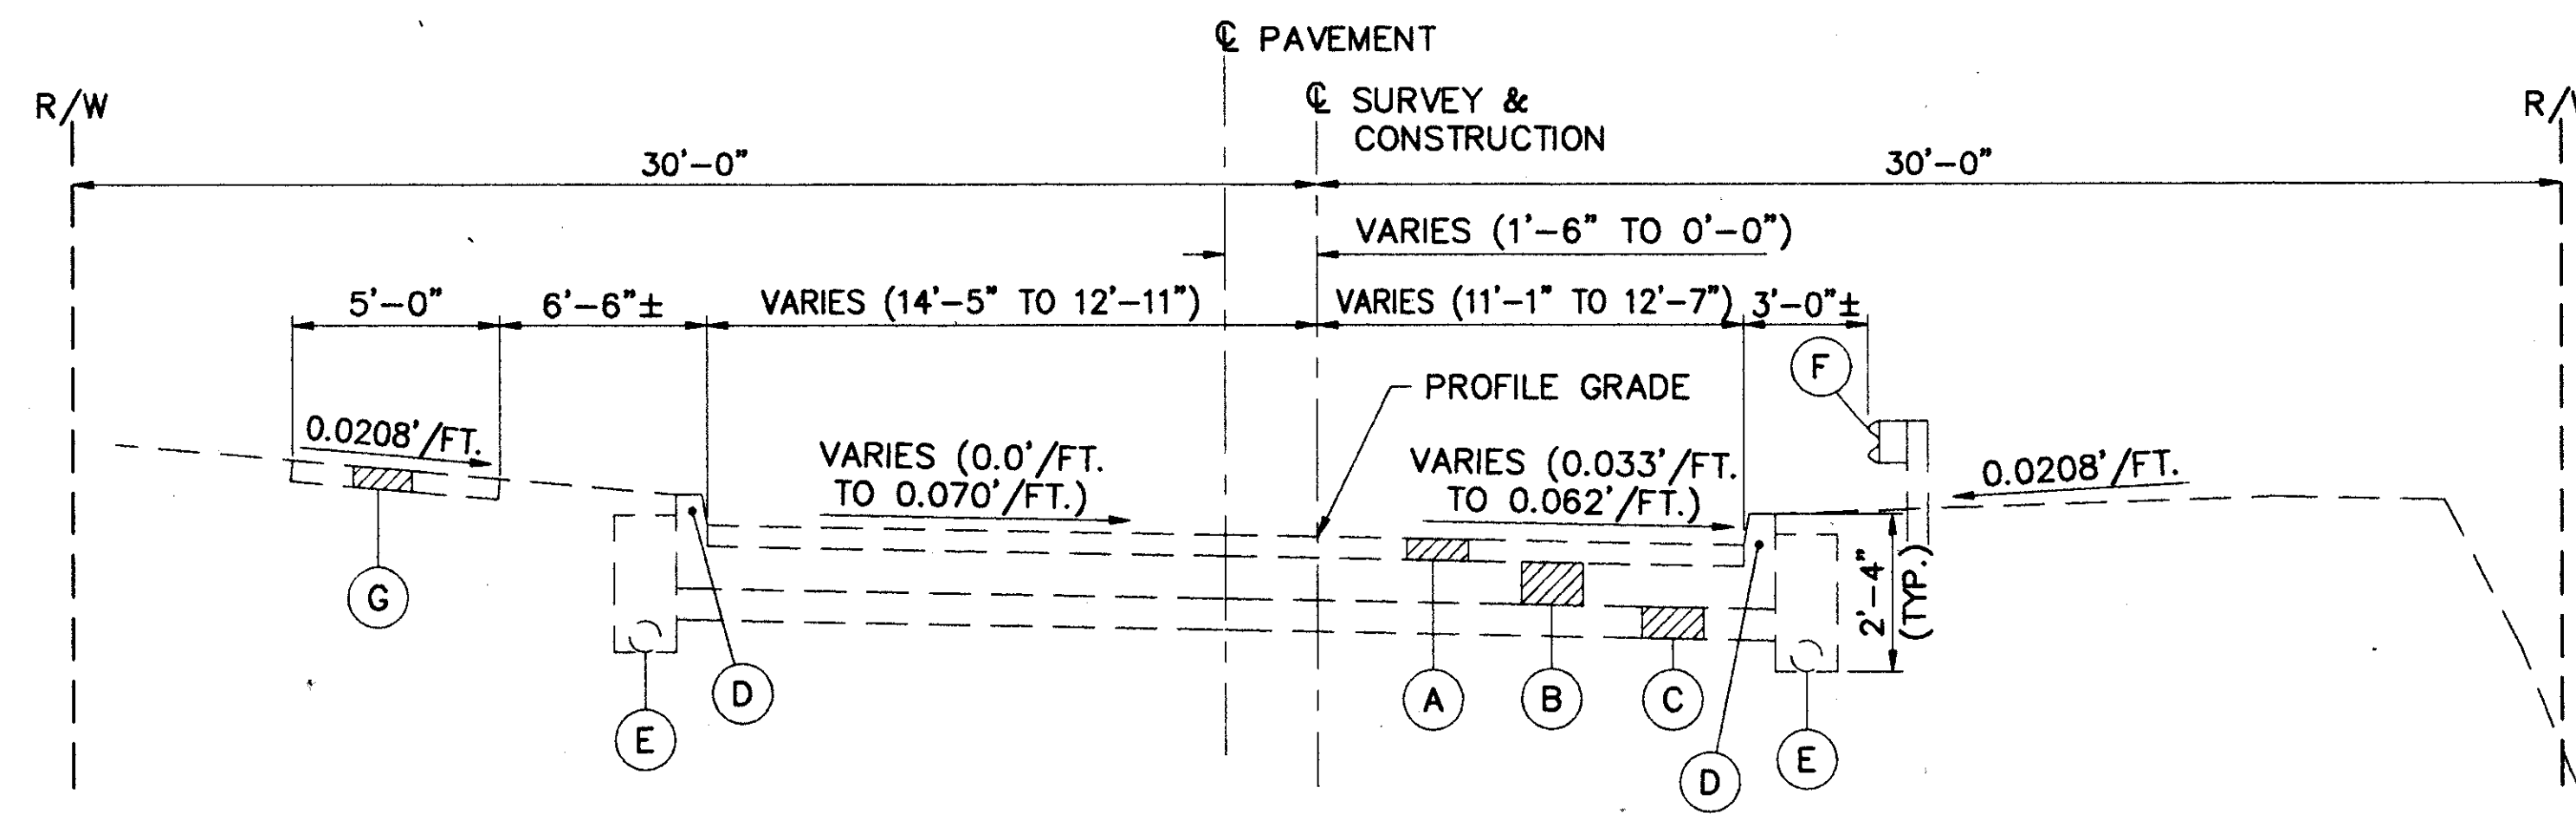

TYPICAL SECTION

STA. 204+25.00 TO STA. 207+75.00 = 350.00 LIN. FT.