


FED. RD. DIVISION	STATE	PROJECT	FISCAL YEAR
5	OHIO	STATE	

2  
12


LAKE COUNTY  
LAK 84 - 5.28

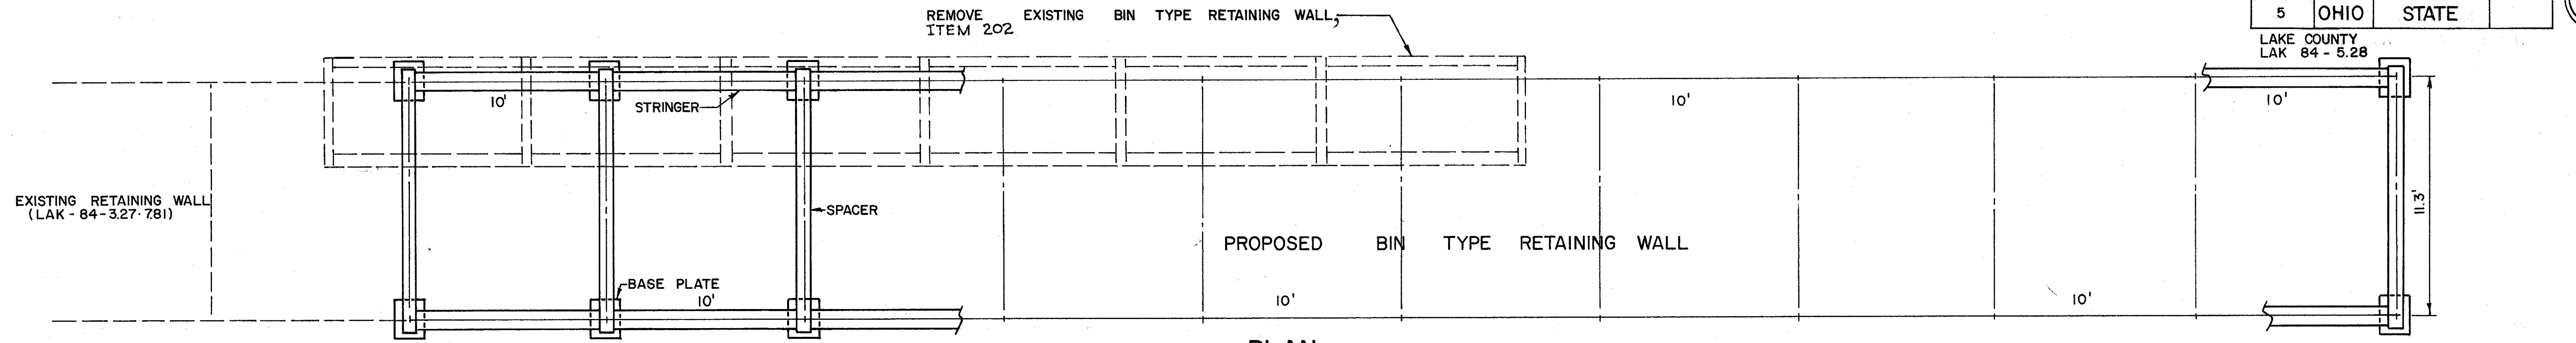

**PLAN**

SCALE: 1" = 4'


10 SECTIONS OF WALL @ 10'0" EACH = 100'

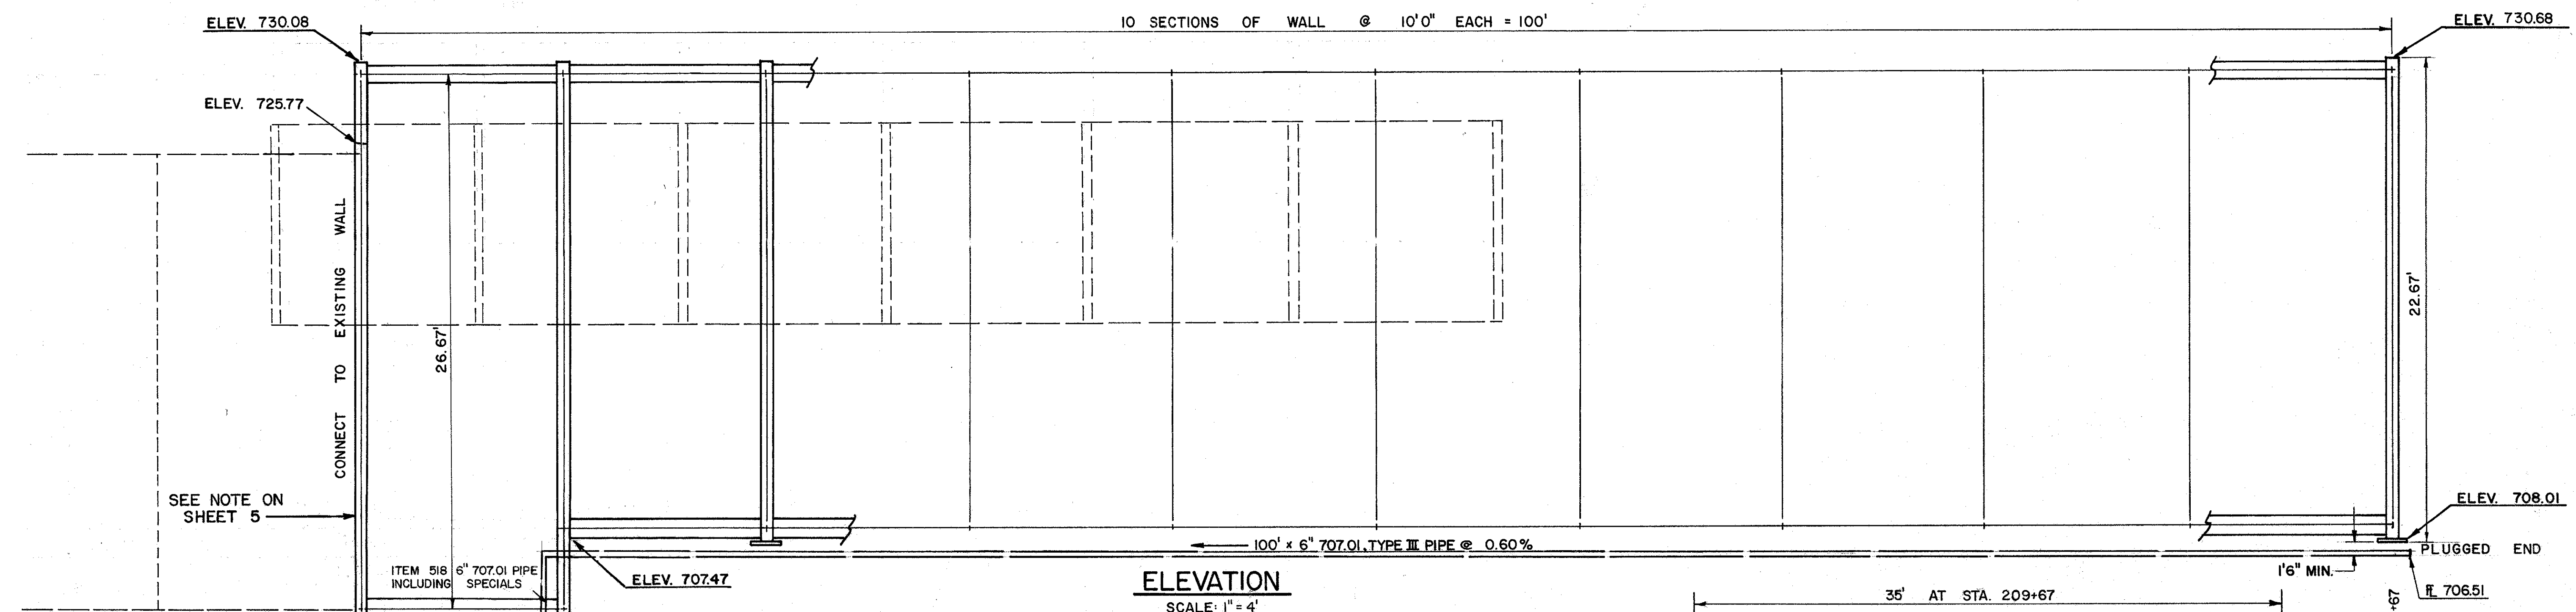


**ELEVATION**

SCALE: 1" = 4'

NOTE:  
ALL DRAIN PIPE SHALL BE ITEM 518-6" 707.01 TYPE III C.S.P PIPE INCLUDING SPECIALS EXCEPT DOWNSPOUTS AND OUTLET PIPE SHALL BE NON-PERFORATED. THE ENTIRE INTERIOR OF THE CELL SPACES FORMED BY THE UNITS AND THE SPACE BEHIND THE WALL SHALL BE BACKFILLED WITH SUBBASE MATERIAL CONFORMING TO 310.02, GRADING "A"

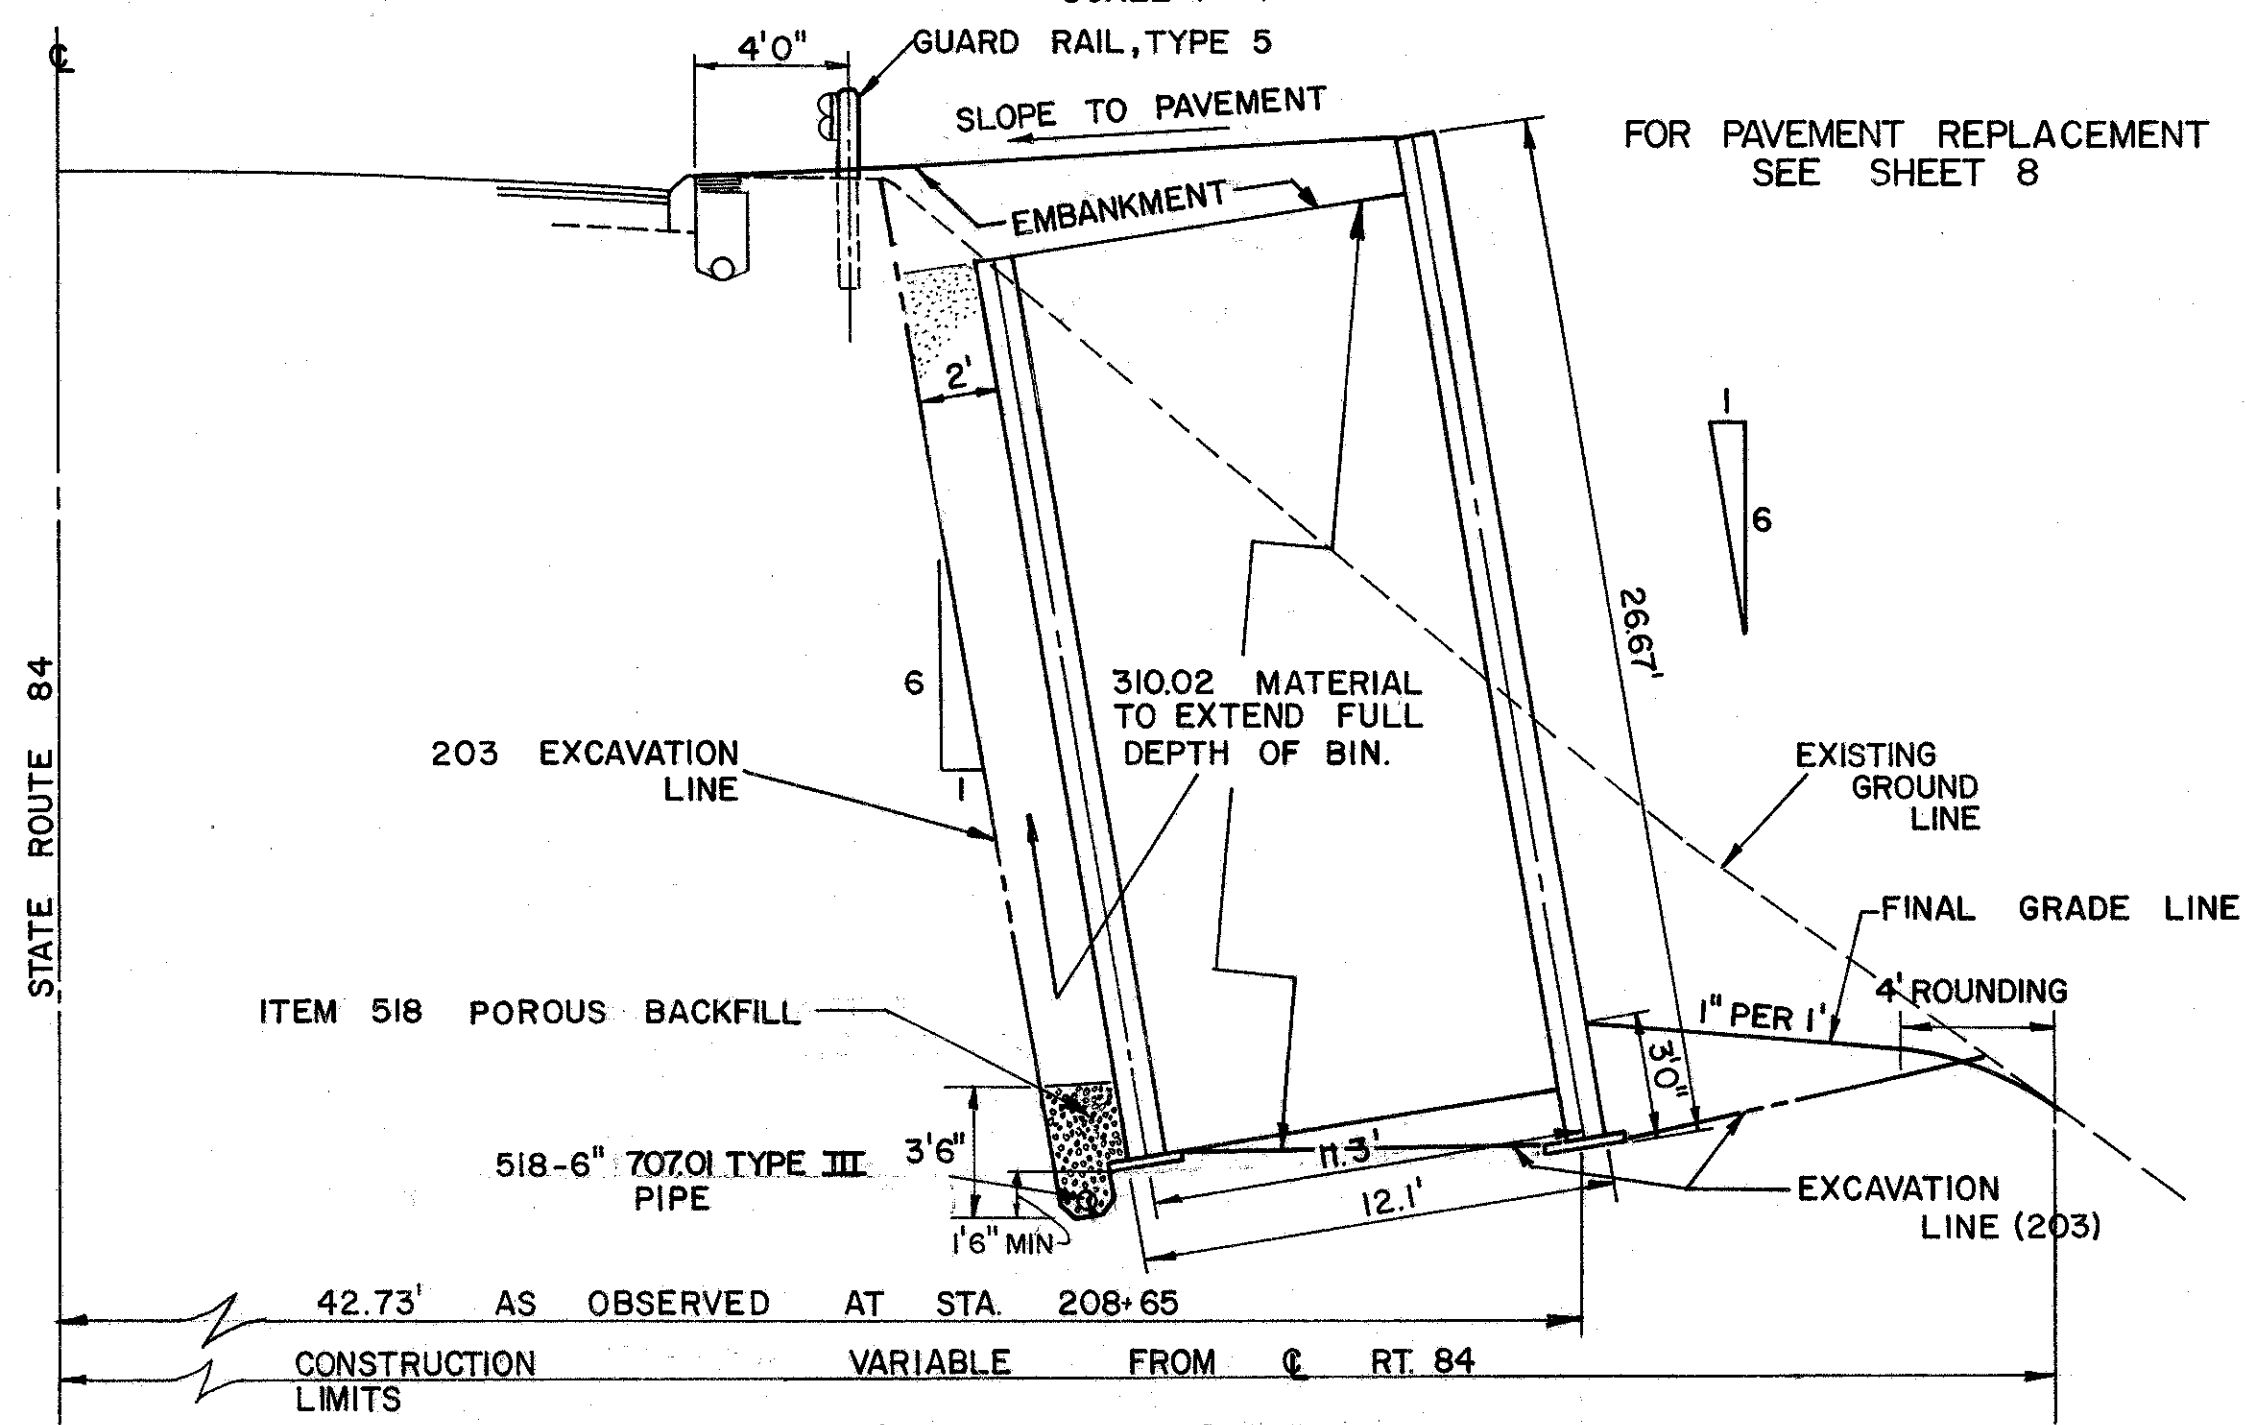

**TYPICAL SECTION** STA. 208+65 TO 208+75  
SCALE: 1" = 5'

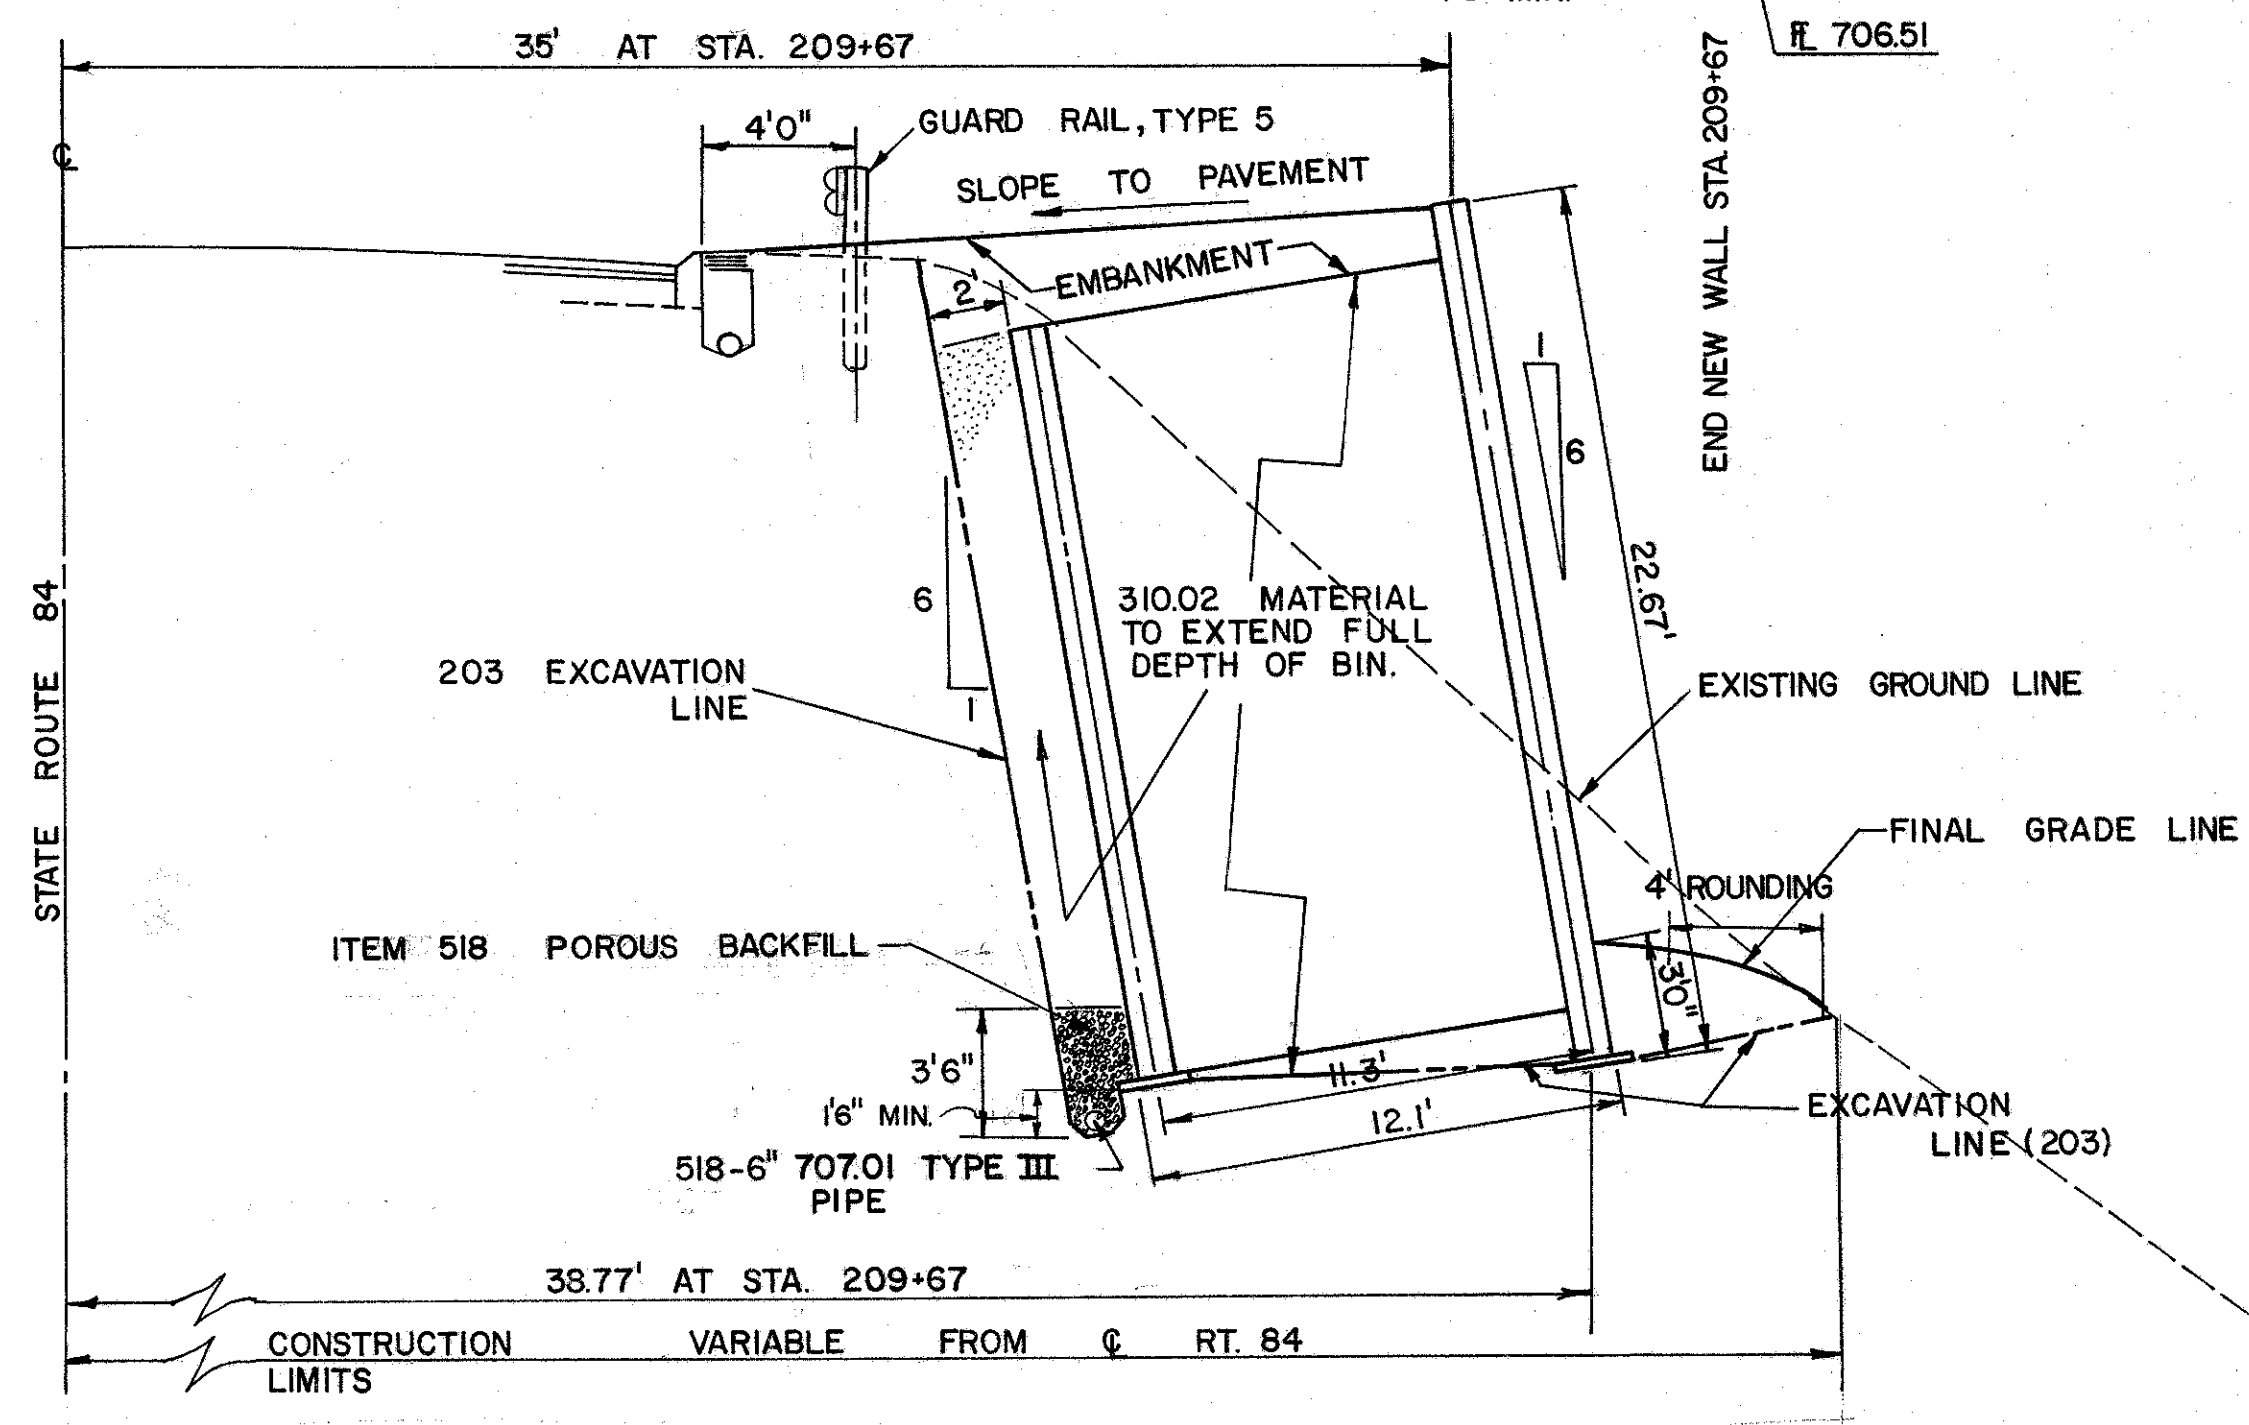

**TYPICAL SECTION** STA. 208+75 TO 209+67  
SCALE: 1" = 5'