

I.C.H. NO. 563 SEC. C & D.  
LAKE COUNTY

**SR 84**  
**8.99-19.70**

STATE OF OHIO  
DEPARTMENT OF HIGHWAYS AND PUBLIC WORKS  
DIVISION OF HIGHWAYS

**WICKLIFFE-MADISON ROAD**

I.C.H. NO. 563 SEC. C & D PET. NO.  
**LAKE COUNTY**  
MENTOR, CONCORD & PAINESVILLE TWPS. DEC. 1927

CONVENTIONAL SIGNS

State line	=====
County line	-----
Township line	- - - - -
Section line	.....
Property line not fenced	-----
Center line	-----
City or Village line	-----
Fence	-----
Telephone or Telegraph	TTTTTTTT
Steam Railroad	=====
Electric line	.....
Guard Rail	.....
Drain Pipe - new	.....
Drain Pipe - old	.....

The Standard Specifications of the State of Ohio, Division of Highways in force on date of contract will govern this improvement.

I hereby approve these plans and declare that the making of this improvement will require the closing to traffic of the highway and that detours will be provided as shown on the plan and estimates.

Approved: Plyde Bladden  
Date, Feb. 4, 1928 Resident Engineer

Approved: L. A. Bruen  
Date 2-15-28 Resident Deputy  
State Highway Commissioner

Approved: Robt. J. Reyster  
Date 3-5-28 Chief Engineer  
Bureau of Construction

Approved: \_\_\_\_\_  
Date, \_\_\_\_\_ Chief Engineer  
Bureau of Maintenance

Approved: \_\_\_\_\_  
Date, \_\_\_\_\_ Chief Engineer  
Bureau of Bridges


Approved: Jerry J. Kirk  
Date, 3-5-28 State Highway Engineer

Approved: G. F. Ahlswahr  
Date, 3-5-28 Director of Highways

Recommended For Approval: \_\_\_\_\_  
Date, \_\_\_\_\_ District Engineer  
Bureau of Public Roads

Recommended For Approval: \_\_\_\_\_  
Date, \_\_\_\_\_ Chief Engineer  
Bureau of Public Roads

Approved: \_\_\_\_\_  
Date, \_\_\_\_\_ Chief of Bureau

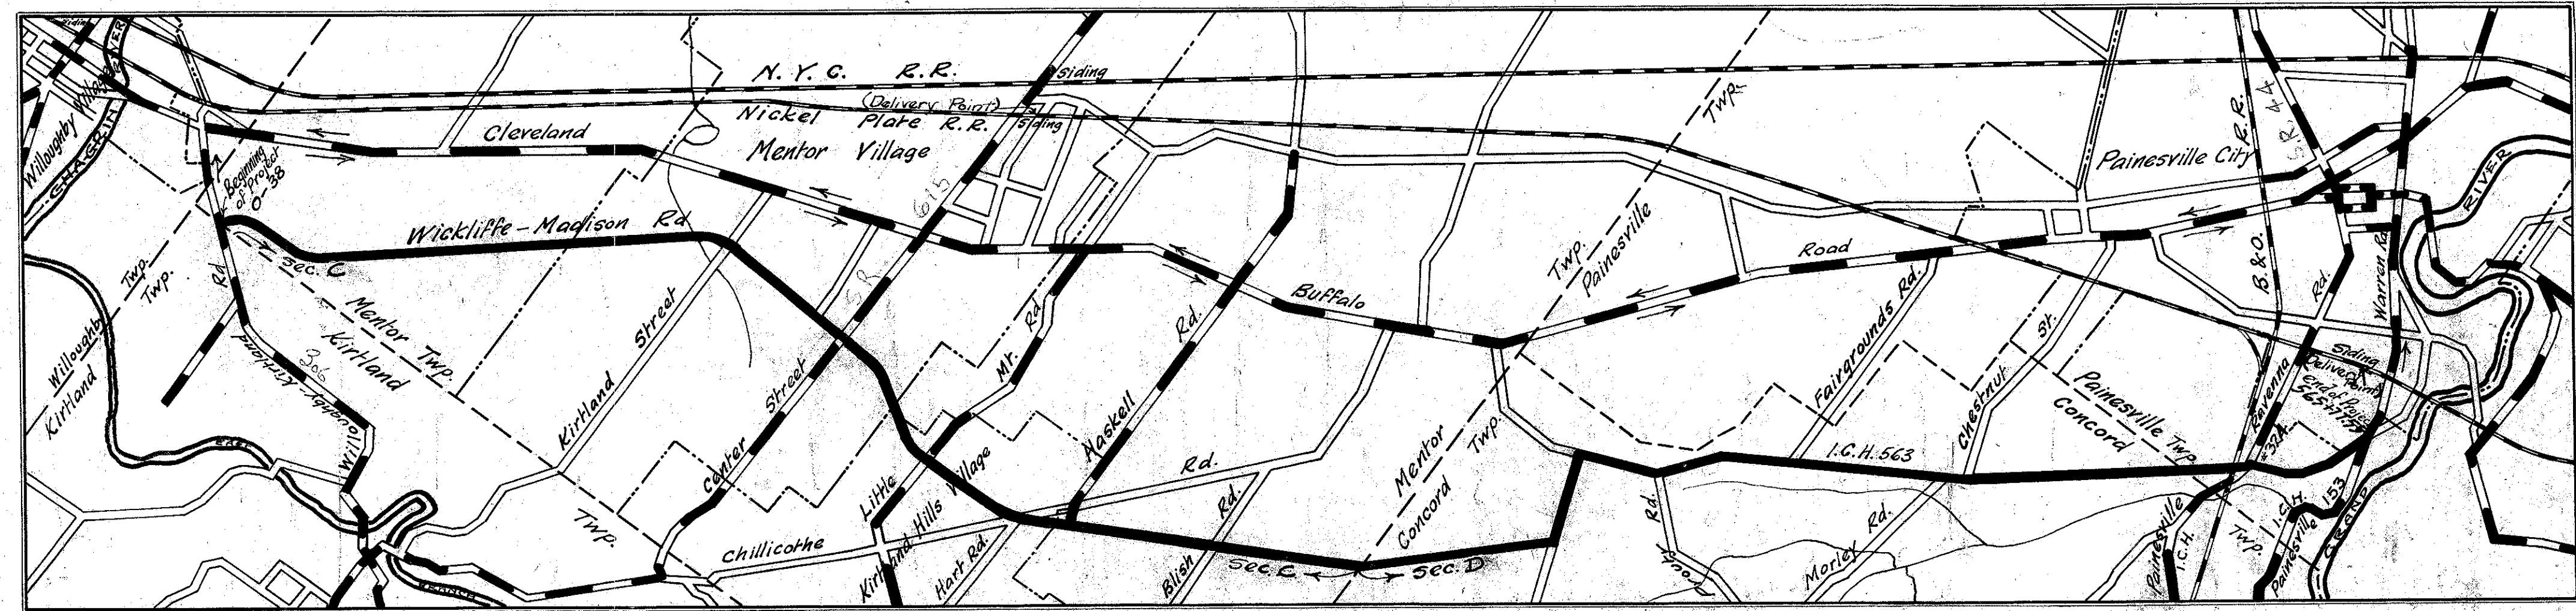

LOCATION PLAN  
SCALE OF MILES

PORTION TO BE IMPROVED —————  
DETOURS SHOWN THUS -----  
IMPROVED ROADS —————

We, the Commissioners of Lake County hereby approve these plans and certify that the right of way 60' wide is available for the construction, maintenance and repair of the above highway.

R. O. Reynolds  
Chas. Manaster  
C. M. Gaud

Date \_\_\_\_\_ County Commissioners

SCALES

Plan	1" = 100'
Profile (Vertical)	1" = 10'
Profile (Horizontal)	1" = 100'
Cross Sections	1" = 5'

INDEX OF SHEETS  
PROJECT TRACINGS

Title Page	p. 1
Typical Cross Section	p. 2
Plans and Profile	p. 3-21
Cross Sections	p. 22-57
Structural Plans	p. 58-67
Special Structure	p. 67
Standard Drawings	p. 68
Summary Sheet	p. 69

