


**CULVERT DATA**  
 Type: Std. V.S.P. culvert Dr. #300.  
 Size: 12" x 75'  
 Work Req.: Build 12" x 75' Std. V.P. (enc) culvert, I.B. on L., hw. on R.  
 Drawn by Cumings + Plummer. Checked L.A. Breen Div'n. Engr.  
 Date 1/25/28 Date 2-7-28

**EST. QUANTITIES**


Exc.	16.0 cu.yds
Con. 1-8	7.92 cu.yds
Con. 1-5 1/2	1.00 cu.yds
Reinf. Steel	33.00 lbs.
12" V.P.	75.00 lin.ft.
Inlet Basin comp.	1
Sta.	398+37

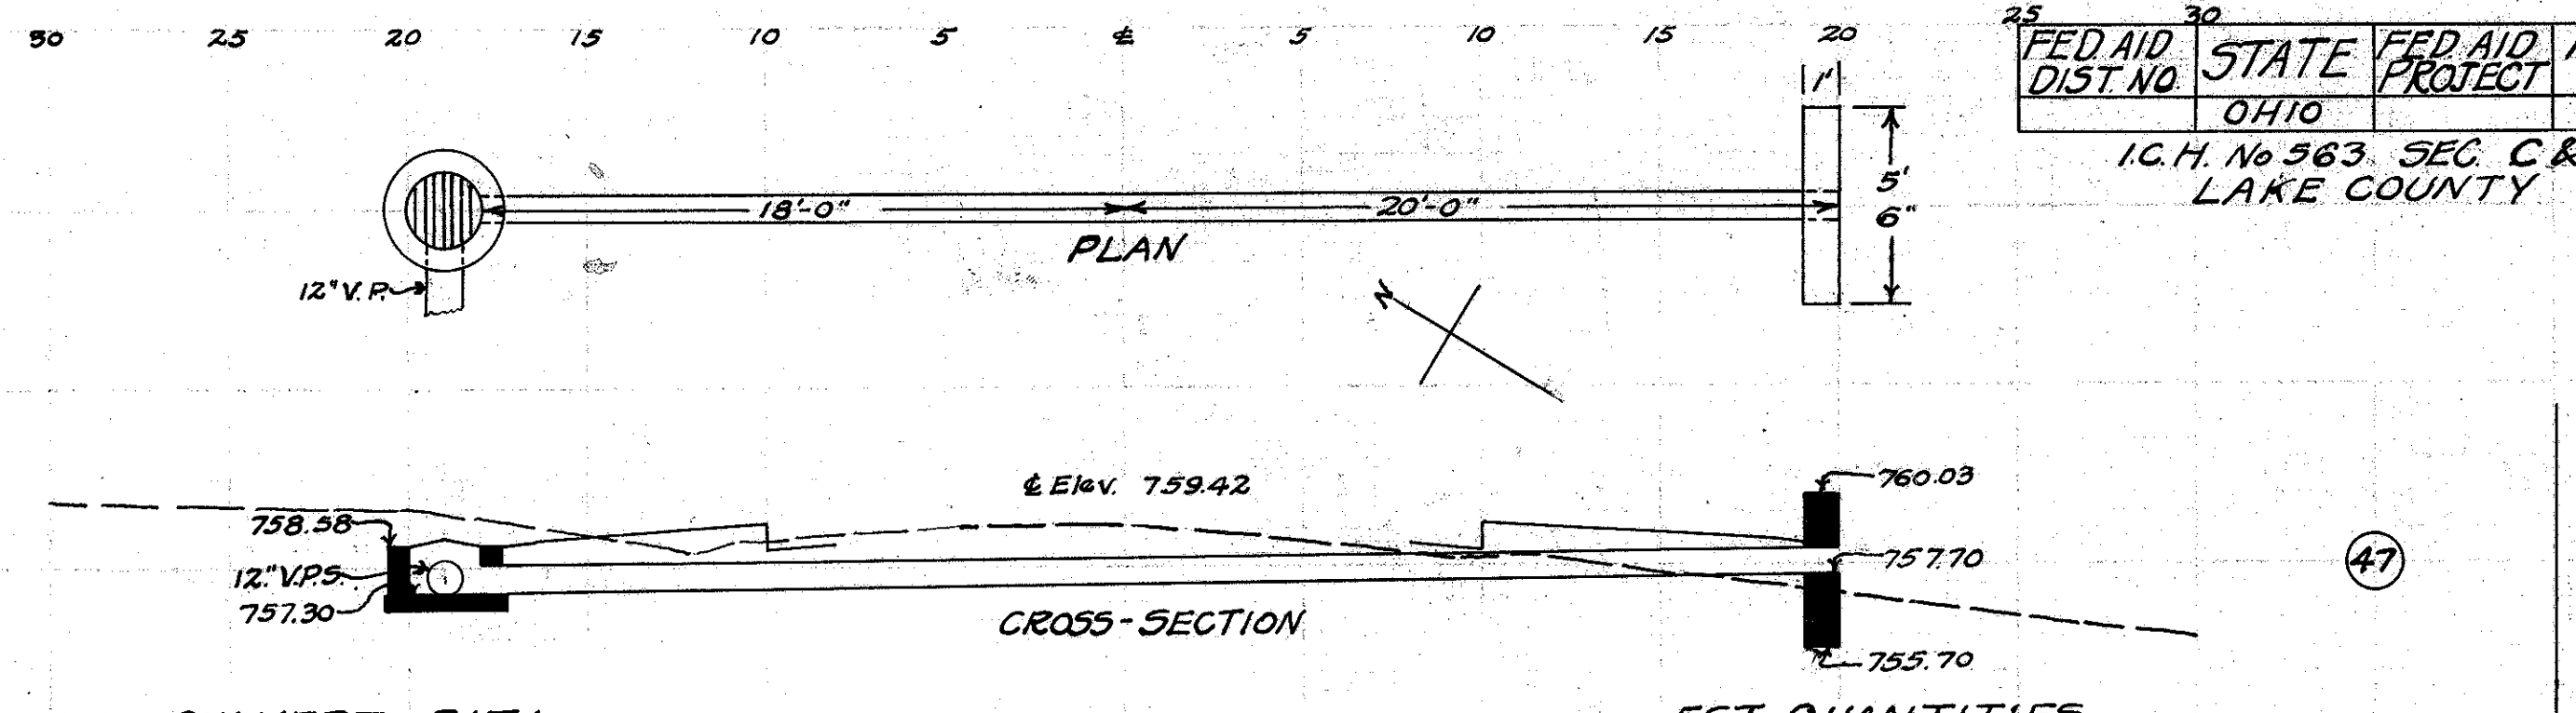

**CULVERT DATA**  
 Type: corr. iron pipe culvert  
 Size: 10" x 38'  
 Work Req.: Build 10" x 38' corr. iron pipe culvert, I.B. on L., hw. on R.  
 Drawn by Cumings + Plummer. Checked L.A. Breen Div'n. Engr.  
 Date 1/25/28 Date 2-7-28

**EST. QUANTITIES**


Exc.	3.0 cu.yds
Con. 1-5 1/2	.88 cu.yds
10" Cor. iron pipe	38 lin.ft.
Reinf. Steel	29 lbs.
Inlet Basin comp.	1
Sta.	426+0

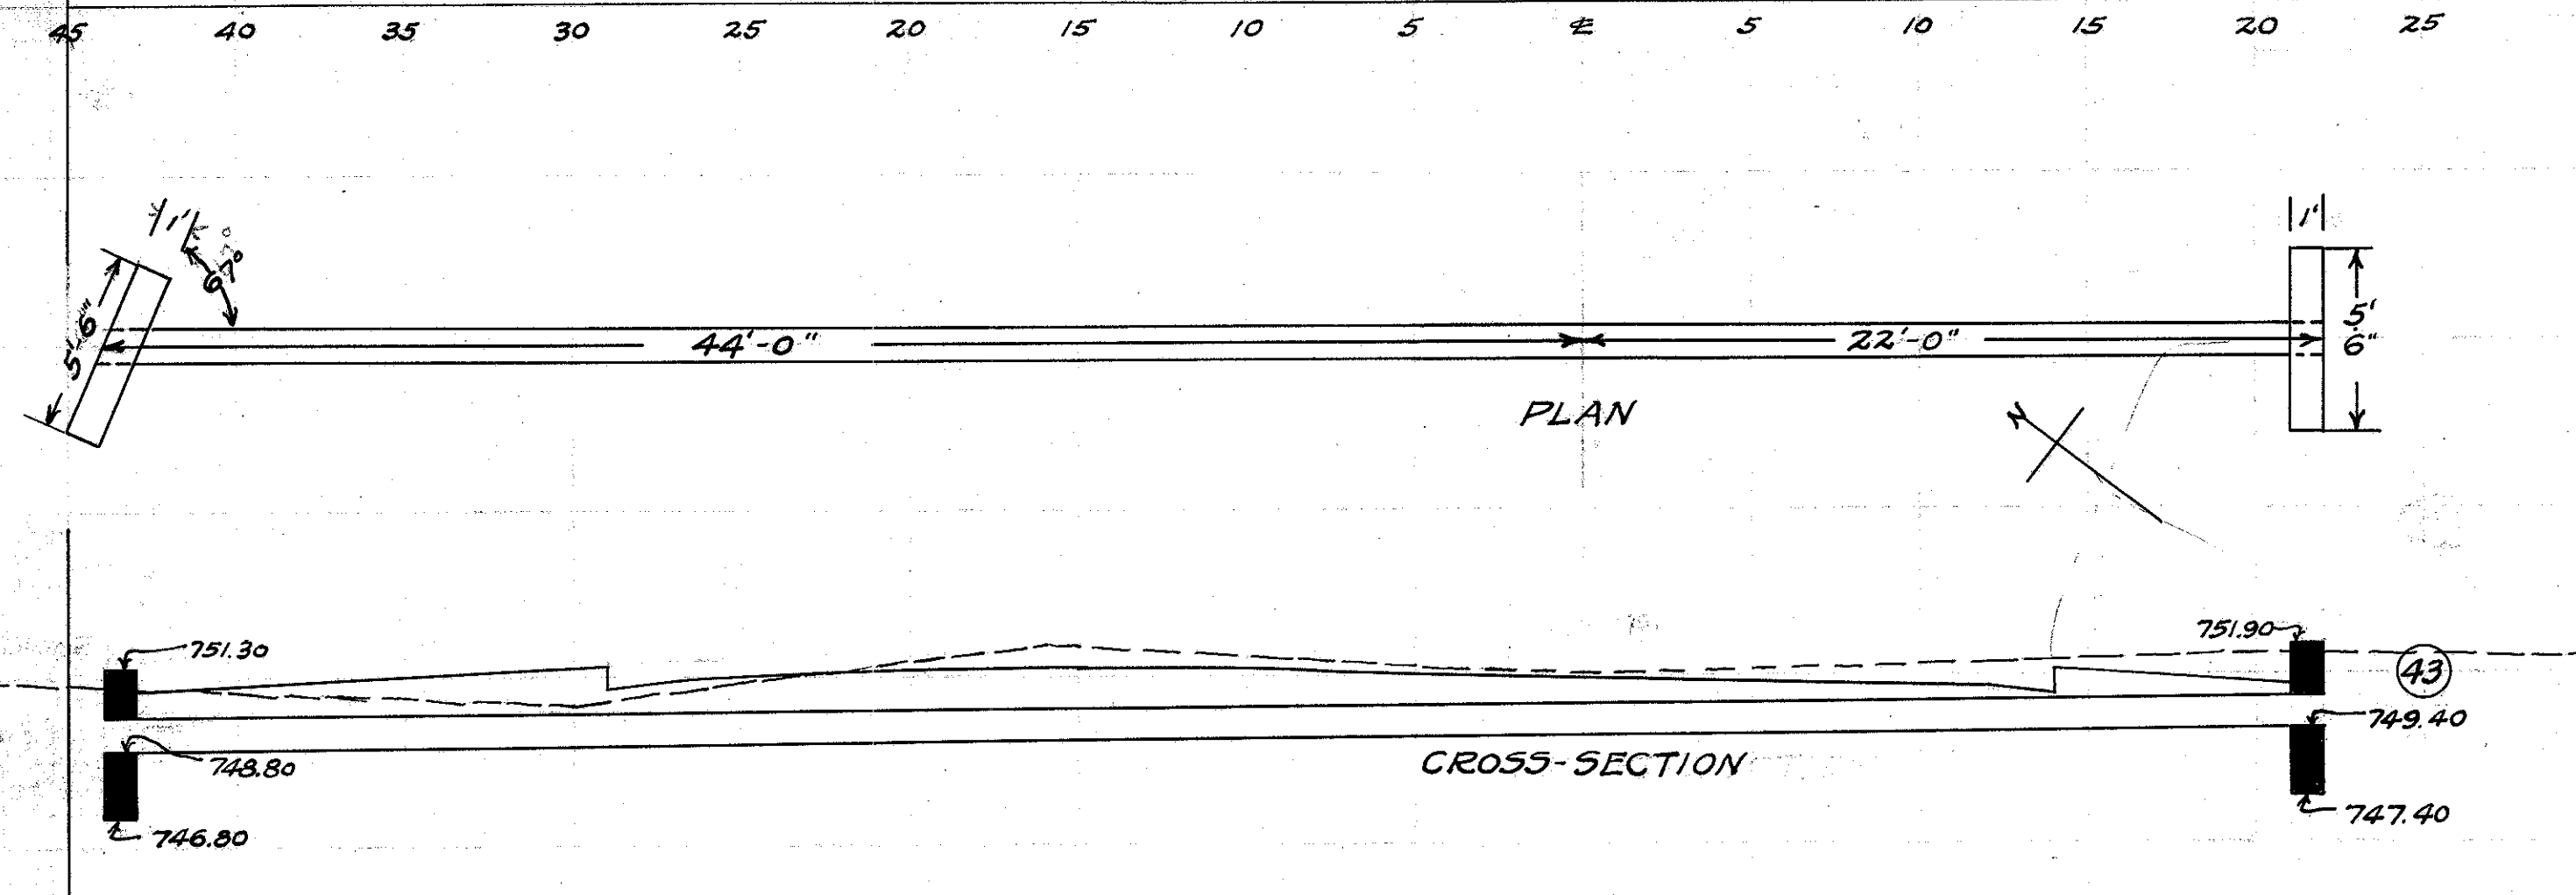

**CULVERT DATA**  
 Type: Cor. iron pipe culvert.  
 Size: 12" x 66'  
 Work Req.: Build 12 x 66' corr. iron pipe culvert hw. on R+L. Grade ditch 350' to W. from outlet.  
 Drawn by Cumings + Plummer. Checked L.A. Breen Div'n. Engr.  
 Date 1/25/28 Date 2-7-28

**EST. QUANTITIES**


Exc.	8.0 cu.yds
Con. 1-5 1/2	1.77 cu.yds
Reinf. Steel	58 lbs.
12" Cor. iron pipe	66 lin.ft.
Sta.	378+25

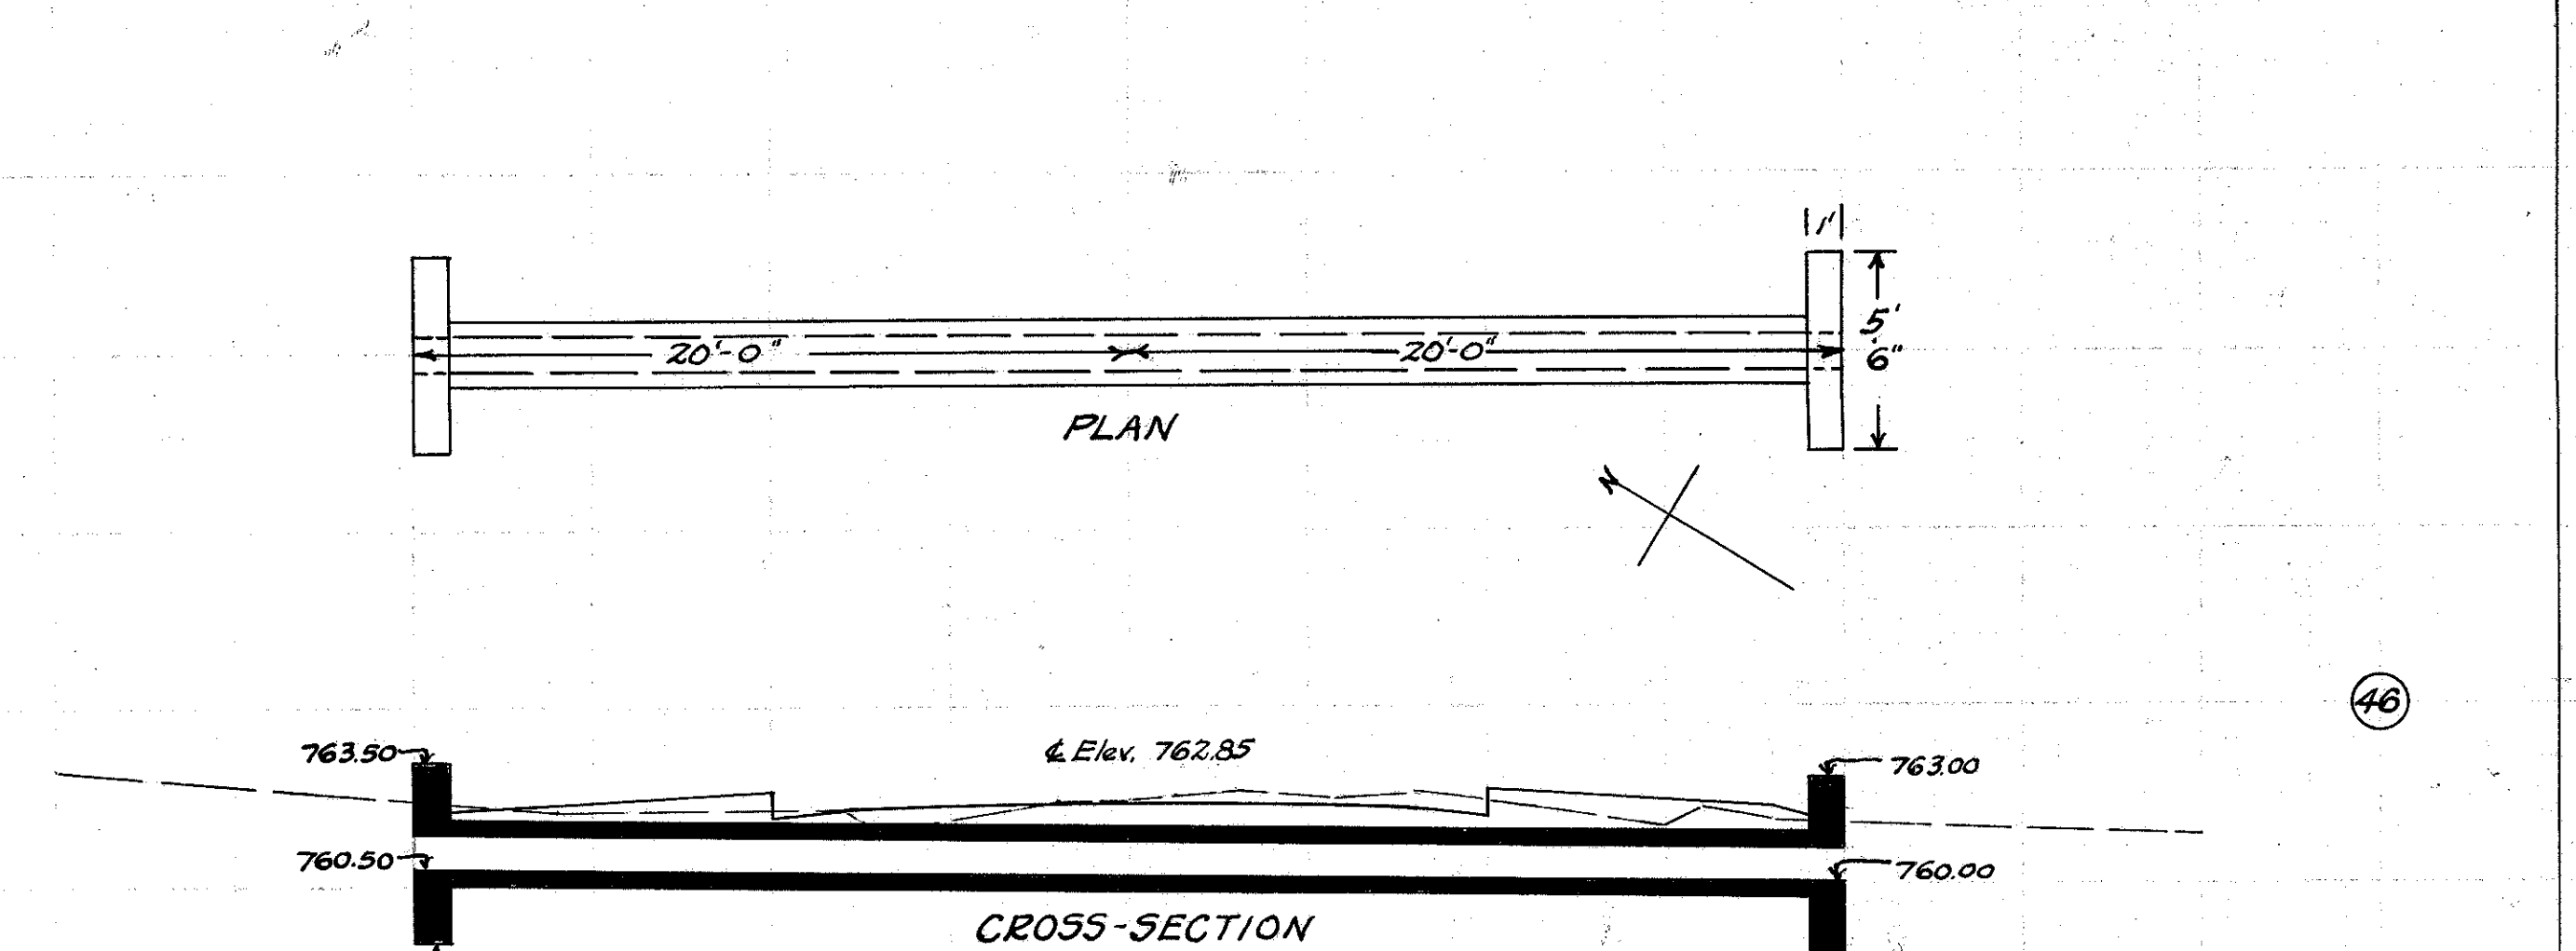

**CULVERT DATA**  
 Type: std. V.S.P. culvert Dr. #300  
 Size: 12" x 40'  
 Work Req.: Build 12"x40' std. V.P. (enc) culvert hw. on R+L open ditch to R.  
 Drawn by Cumings + Plummer. Checked L.A. Breen Div'n. Engr.  
 Date 1/25/28 Date 2-7-28

**EST. QUANTITIES**


Exc.	8.5 cu.yds
Con. 1-8	4.10 cu.yds
Con. 1-5 1/2	2.00 cu.yds
Reinf. Steel	65 lbs.
12" V.P.	40 lin.ft.
Sta.	420+0

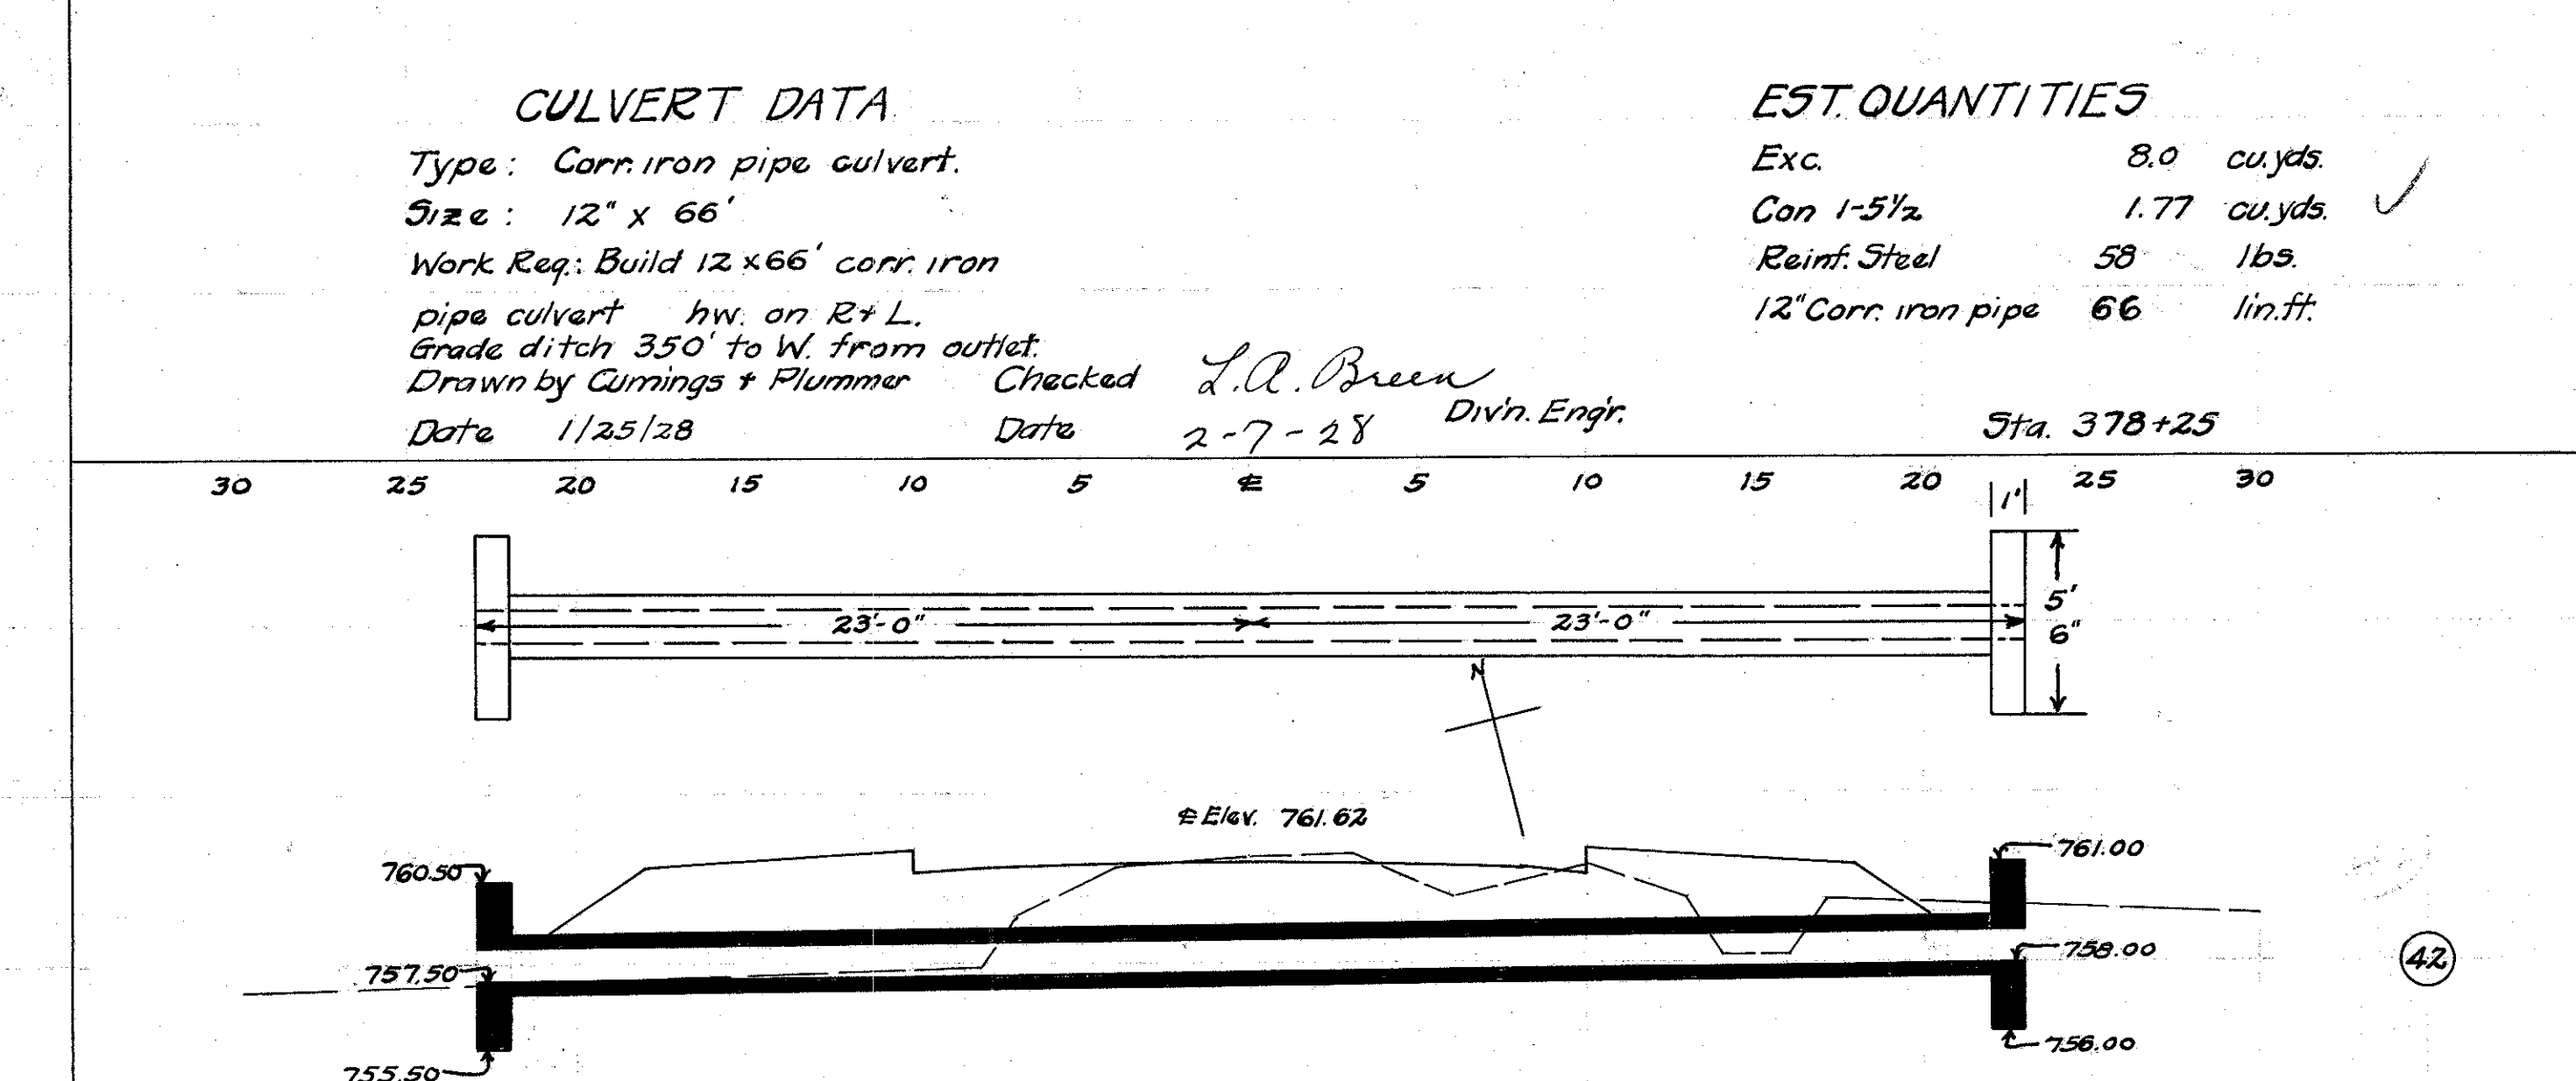

**CULVERT DATA**  
 Type: Std. V.S.P. culvert Dr. #300  
 Size: 12" x 46'  
 Work Req.: Remove 22-12" V.P. and build 12"x46' Std. V.P. (enc) culvert, hw on R+L.  
 Drawn by Cumings + Plummer. Checked L.A. Breen Div'n. Engr.  
 Date 1/25/28 Date 2-7-28

**EST. QUANTITIES**

Exc.	8.0 cu.yds
Con. 1-8	4.75 cu.yds
Con. 1-5 1/2	2.00 cu.yds
Reinf. Steel	65.00 lbs.
12" V.P.	46.00 lin.ft.
Sta.	366+76

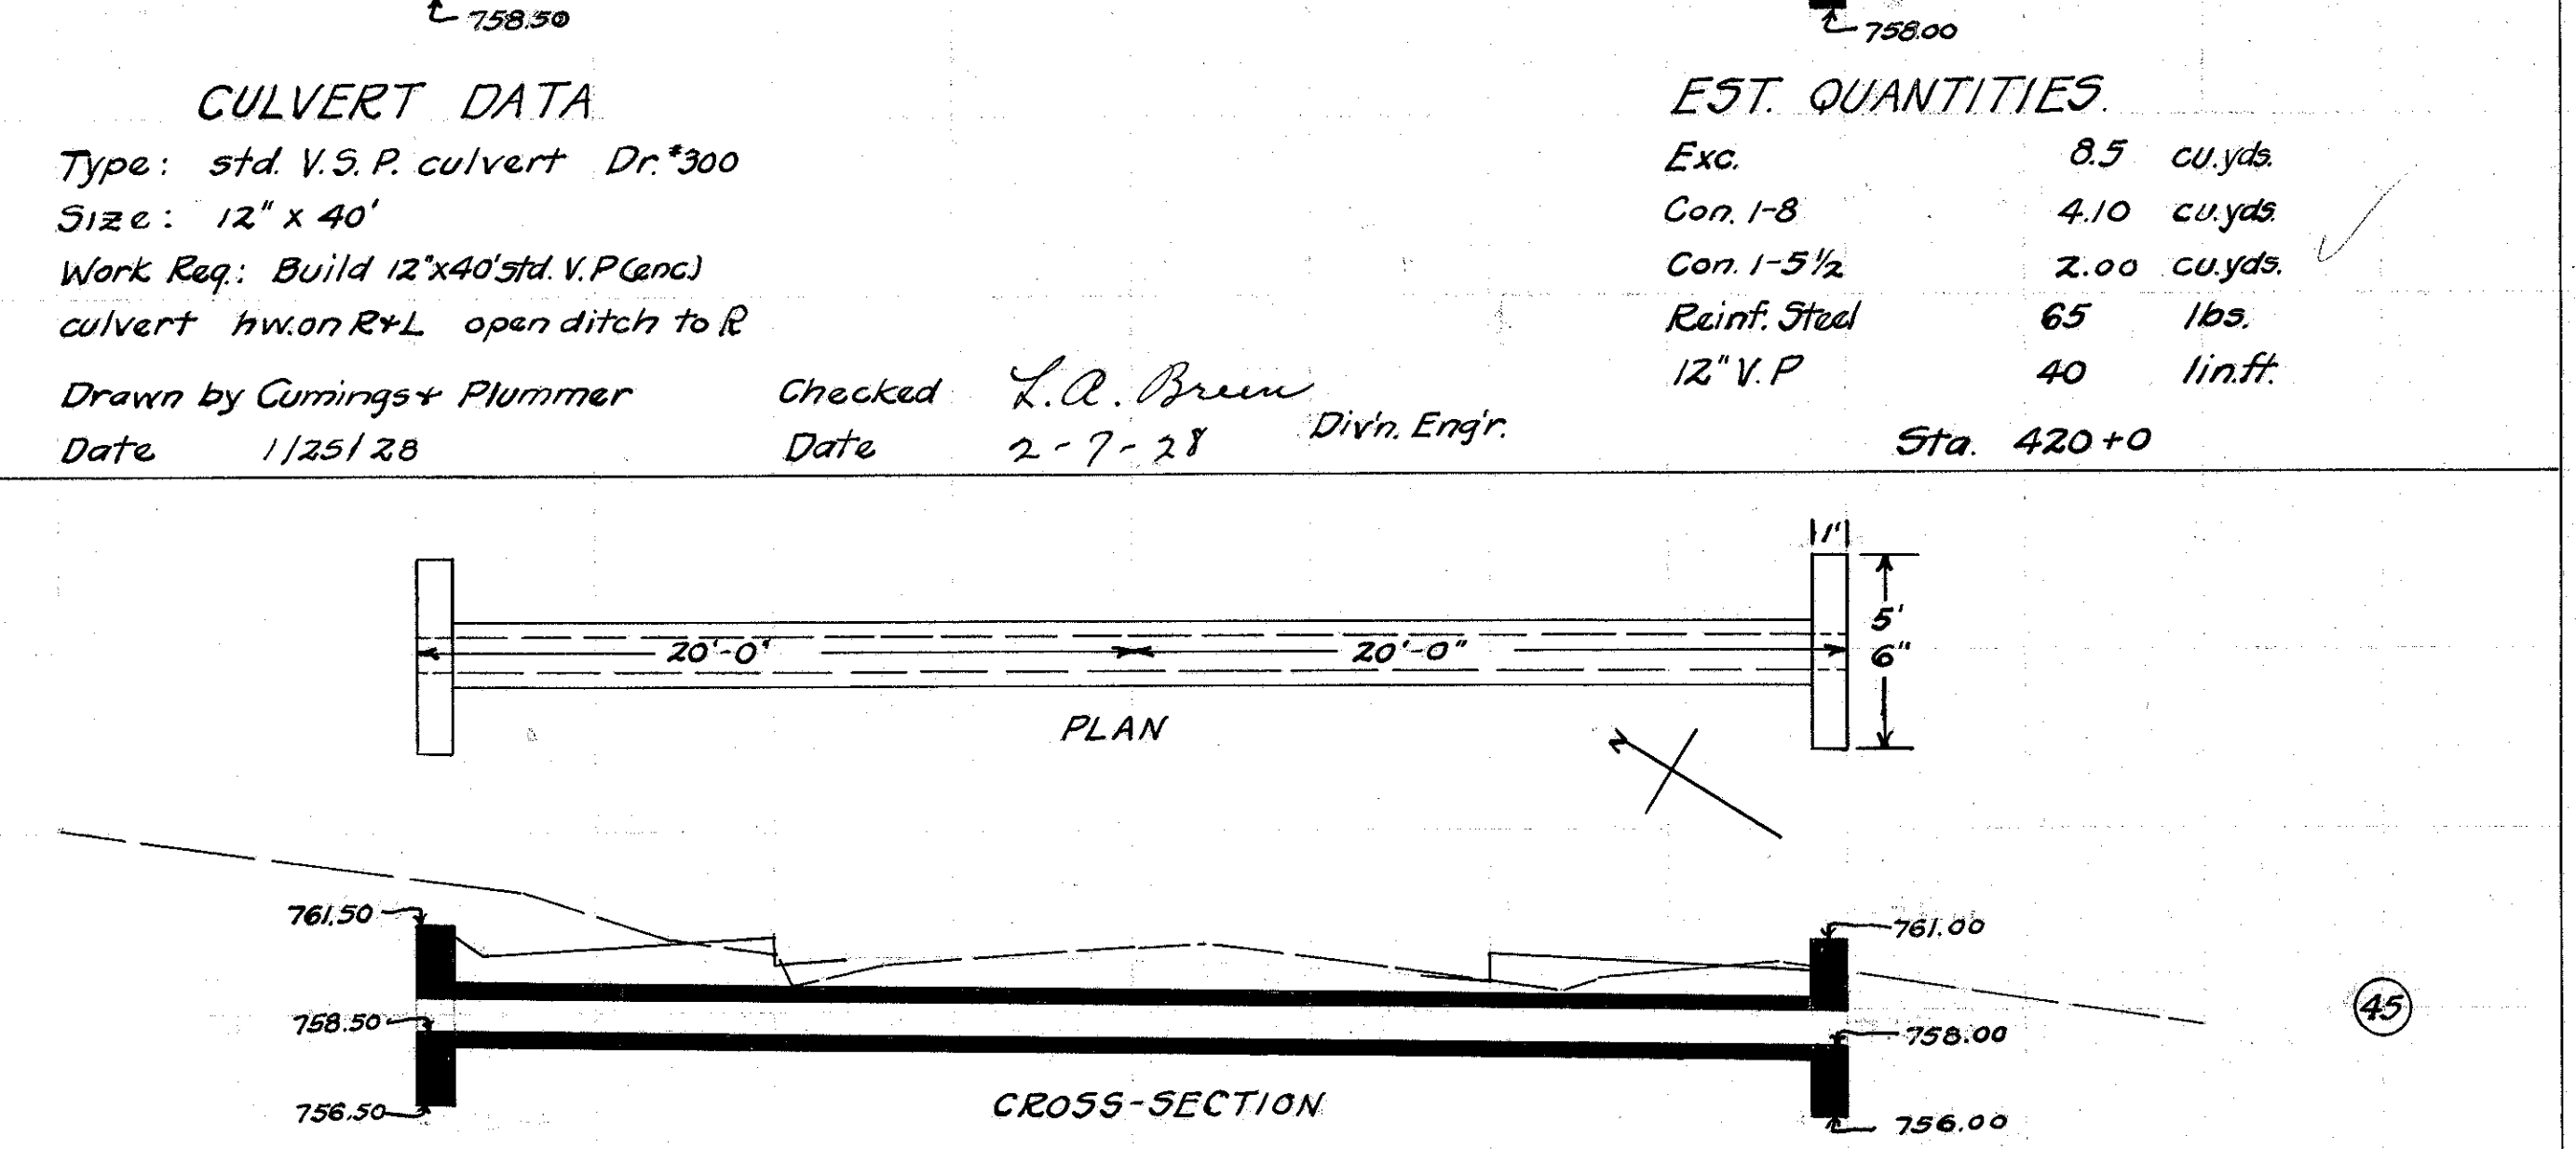

**CULVERT DATA**  
 Type: Std. V.S.P. culvert Dr. #300  
 Size: 12" x 40'  
 Work Req.: Build 12" x 40' std. V.P. (enc) culvert hw. on R+L.  
 Drawn by Cumings + Plummer. Checked L.A. Breen Div'n. Engr.  
 Date 1/25/28 Date 2-7-28

**EST. QUANTITIES**

Exc.	10 cu.yds
Con. 1-8	4.10 cu.yds
Con. 1-5 1/2	2.00 cu.yds
Reinf. Steel	65 lbs.
12" V.P.	40 lin.ft.
Sta.	412+0