







SECTION "A-A"

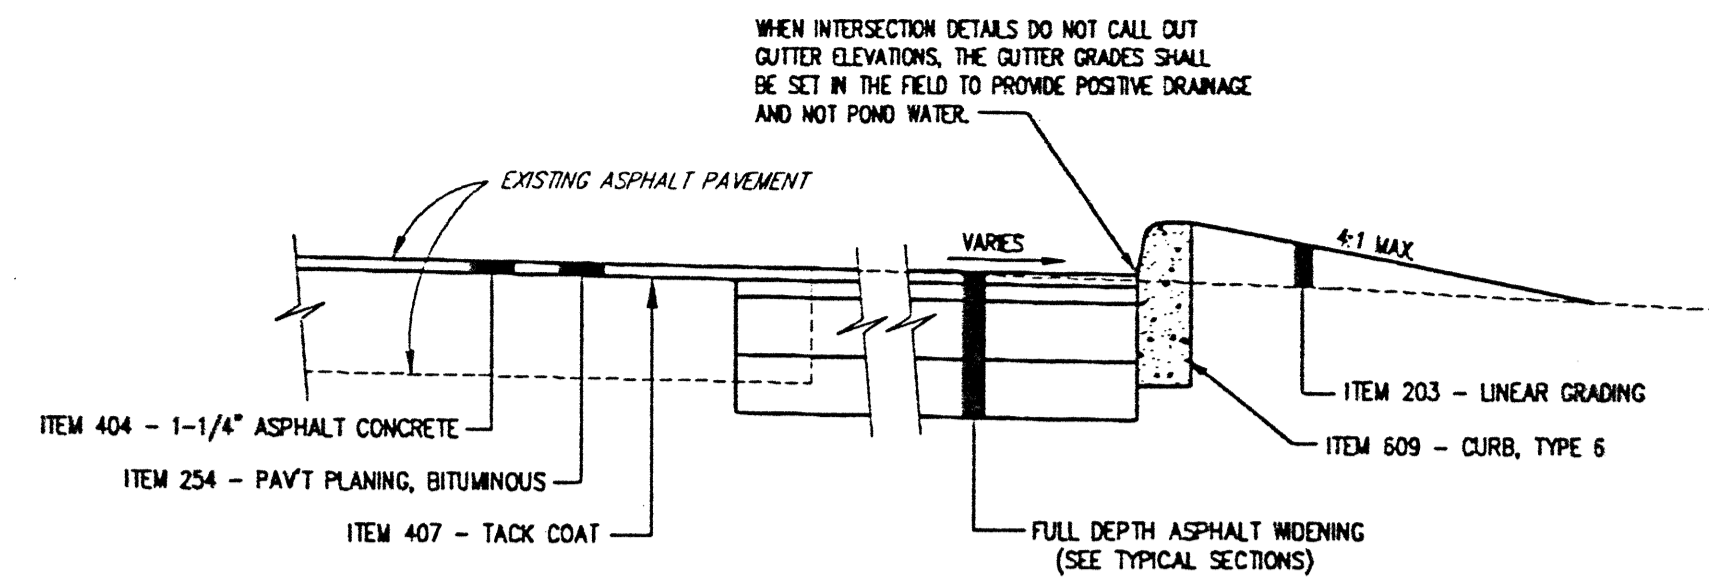

SECTION "B-B"

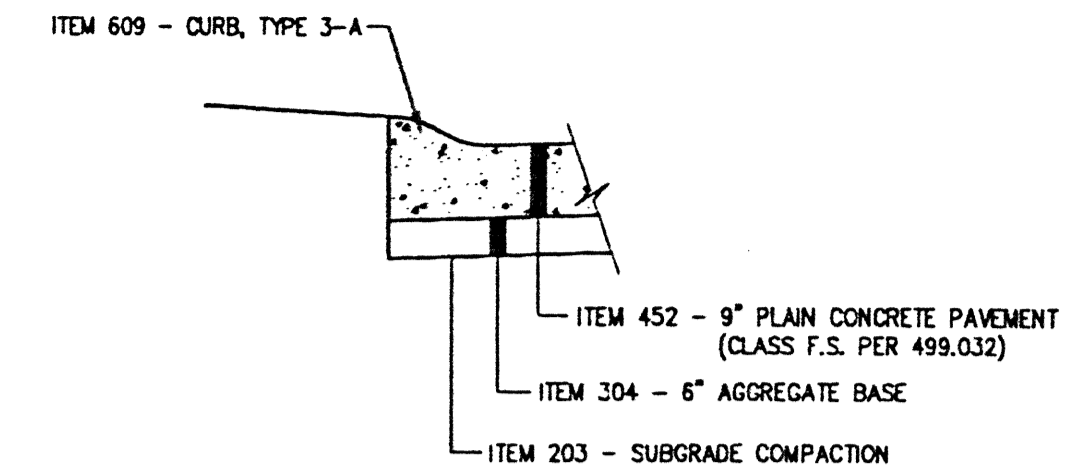

SECTION "C-C"

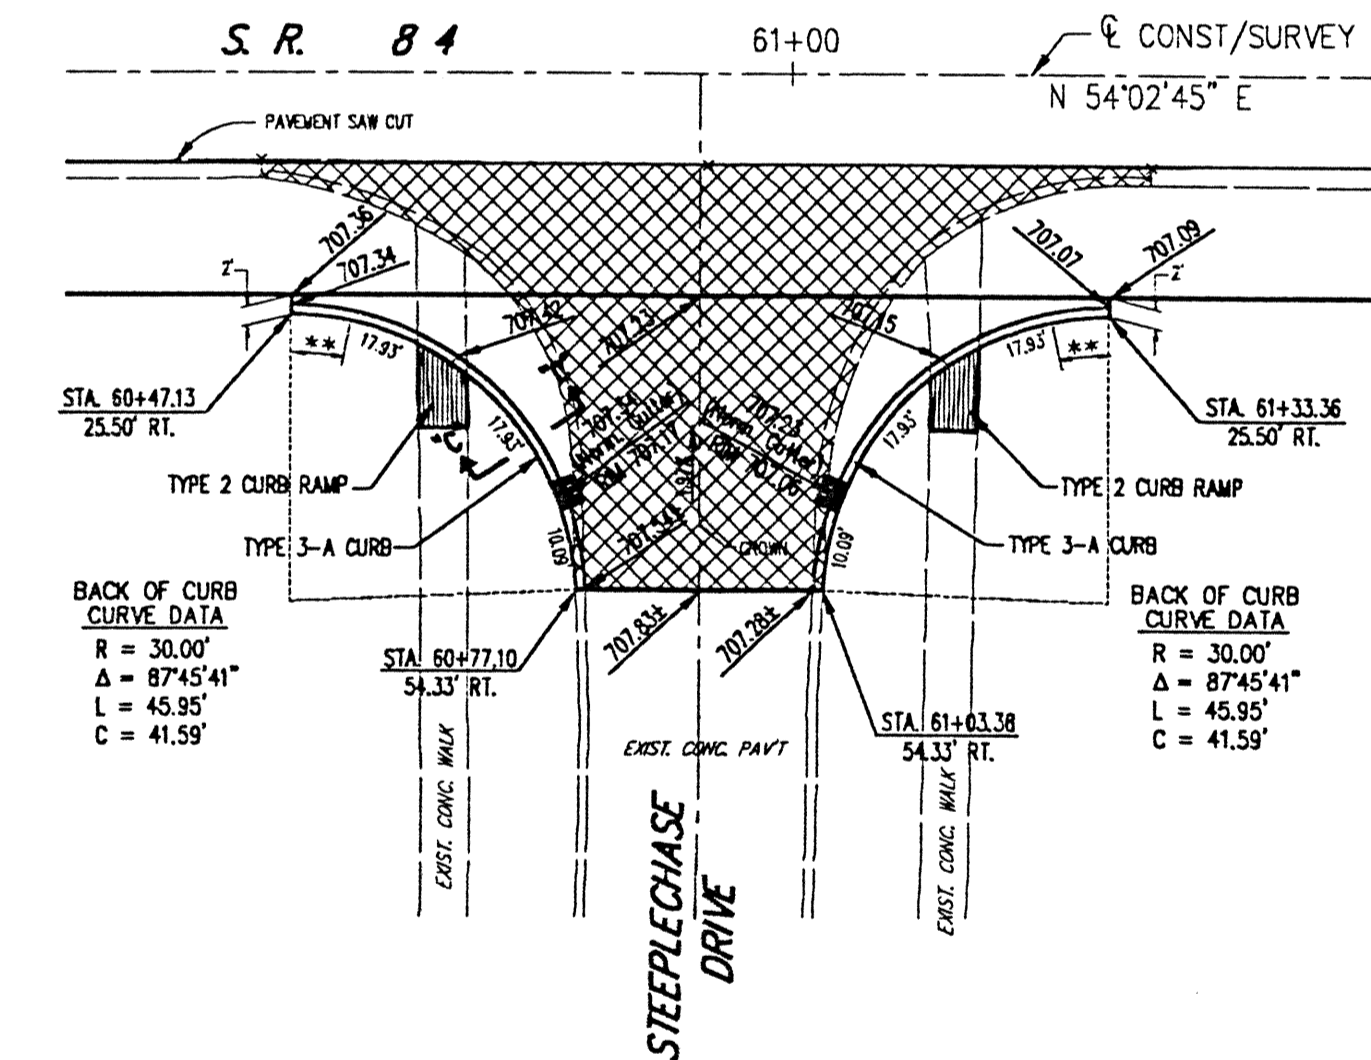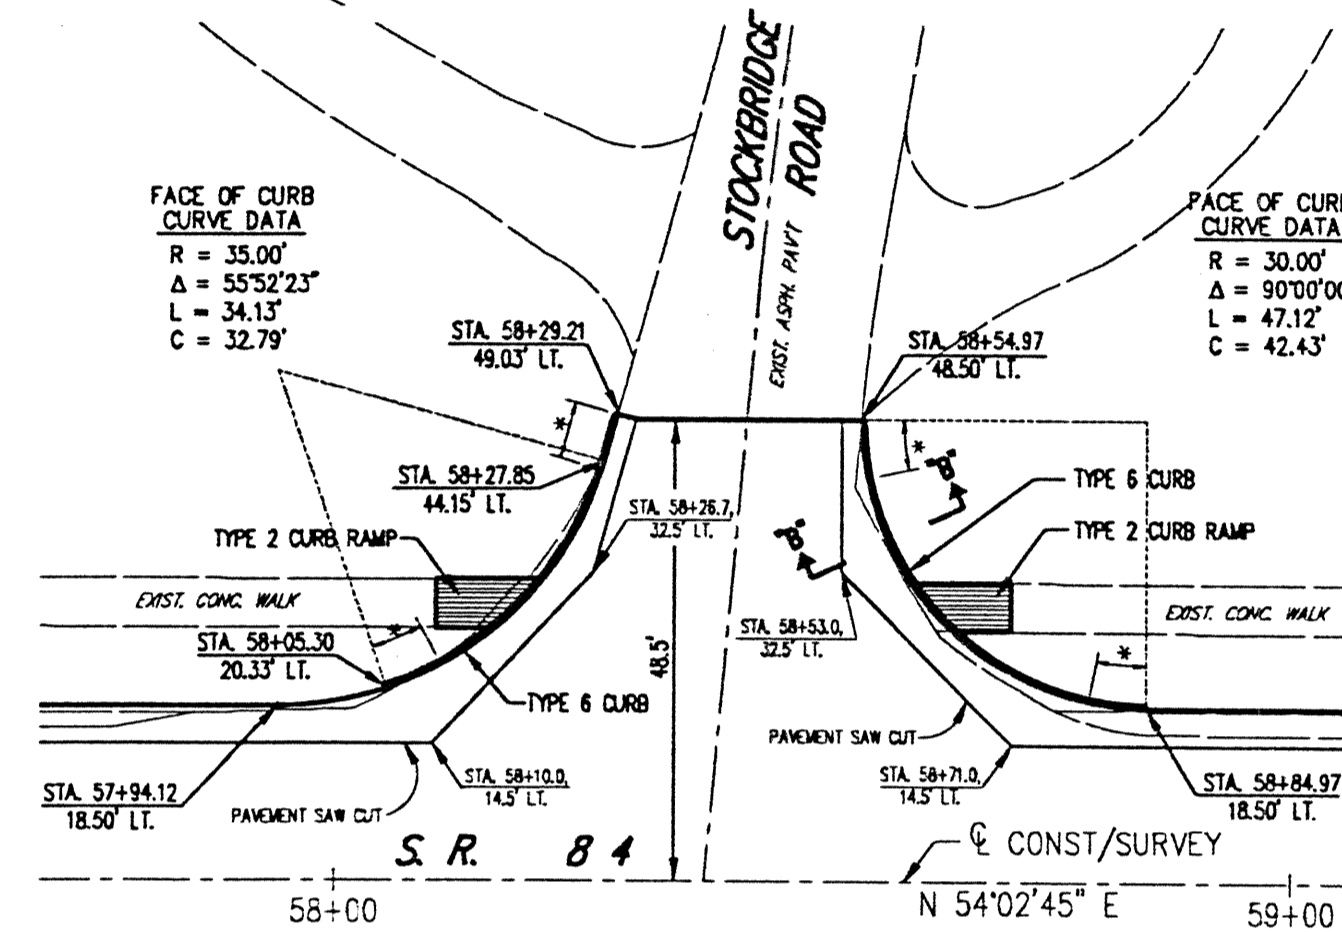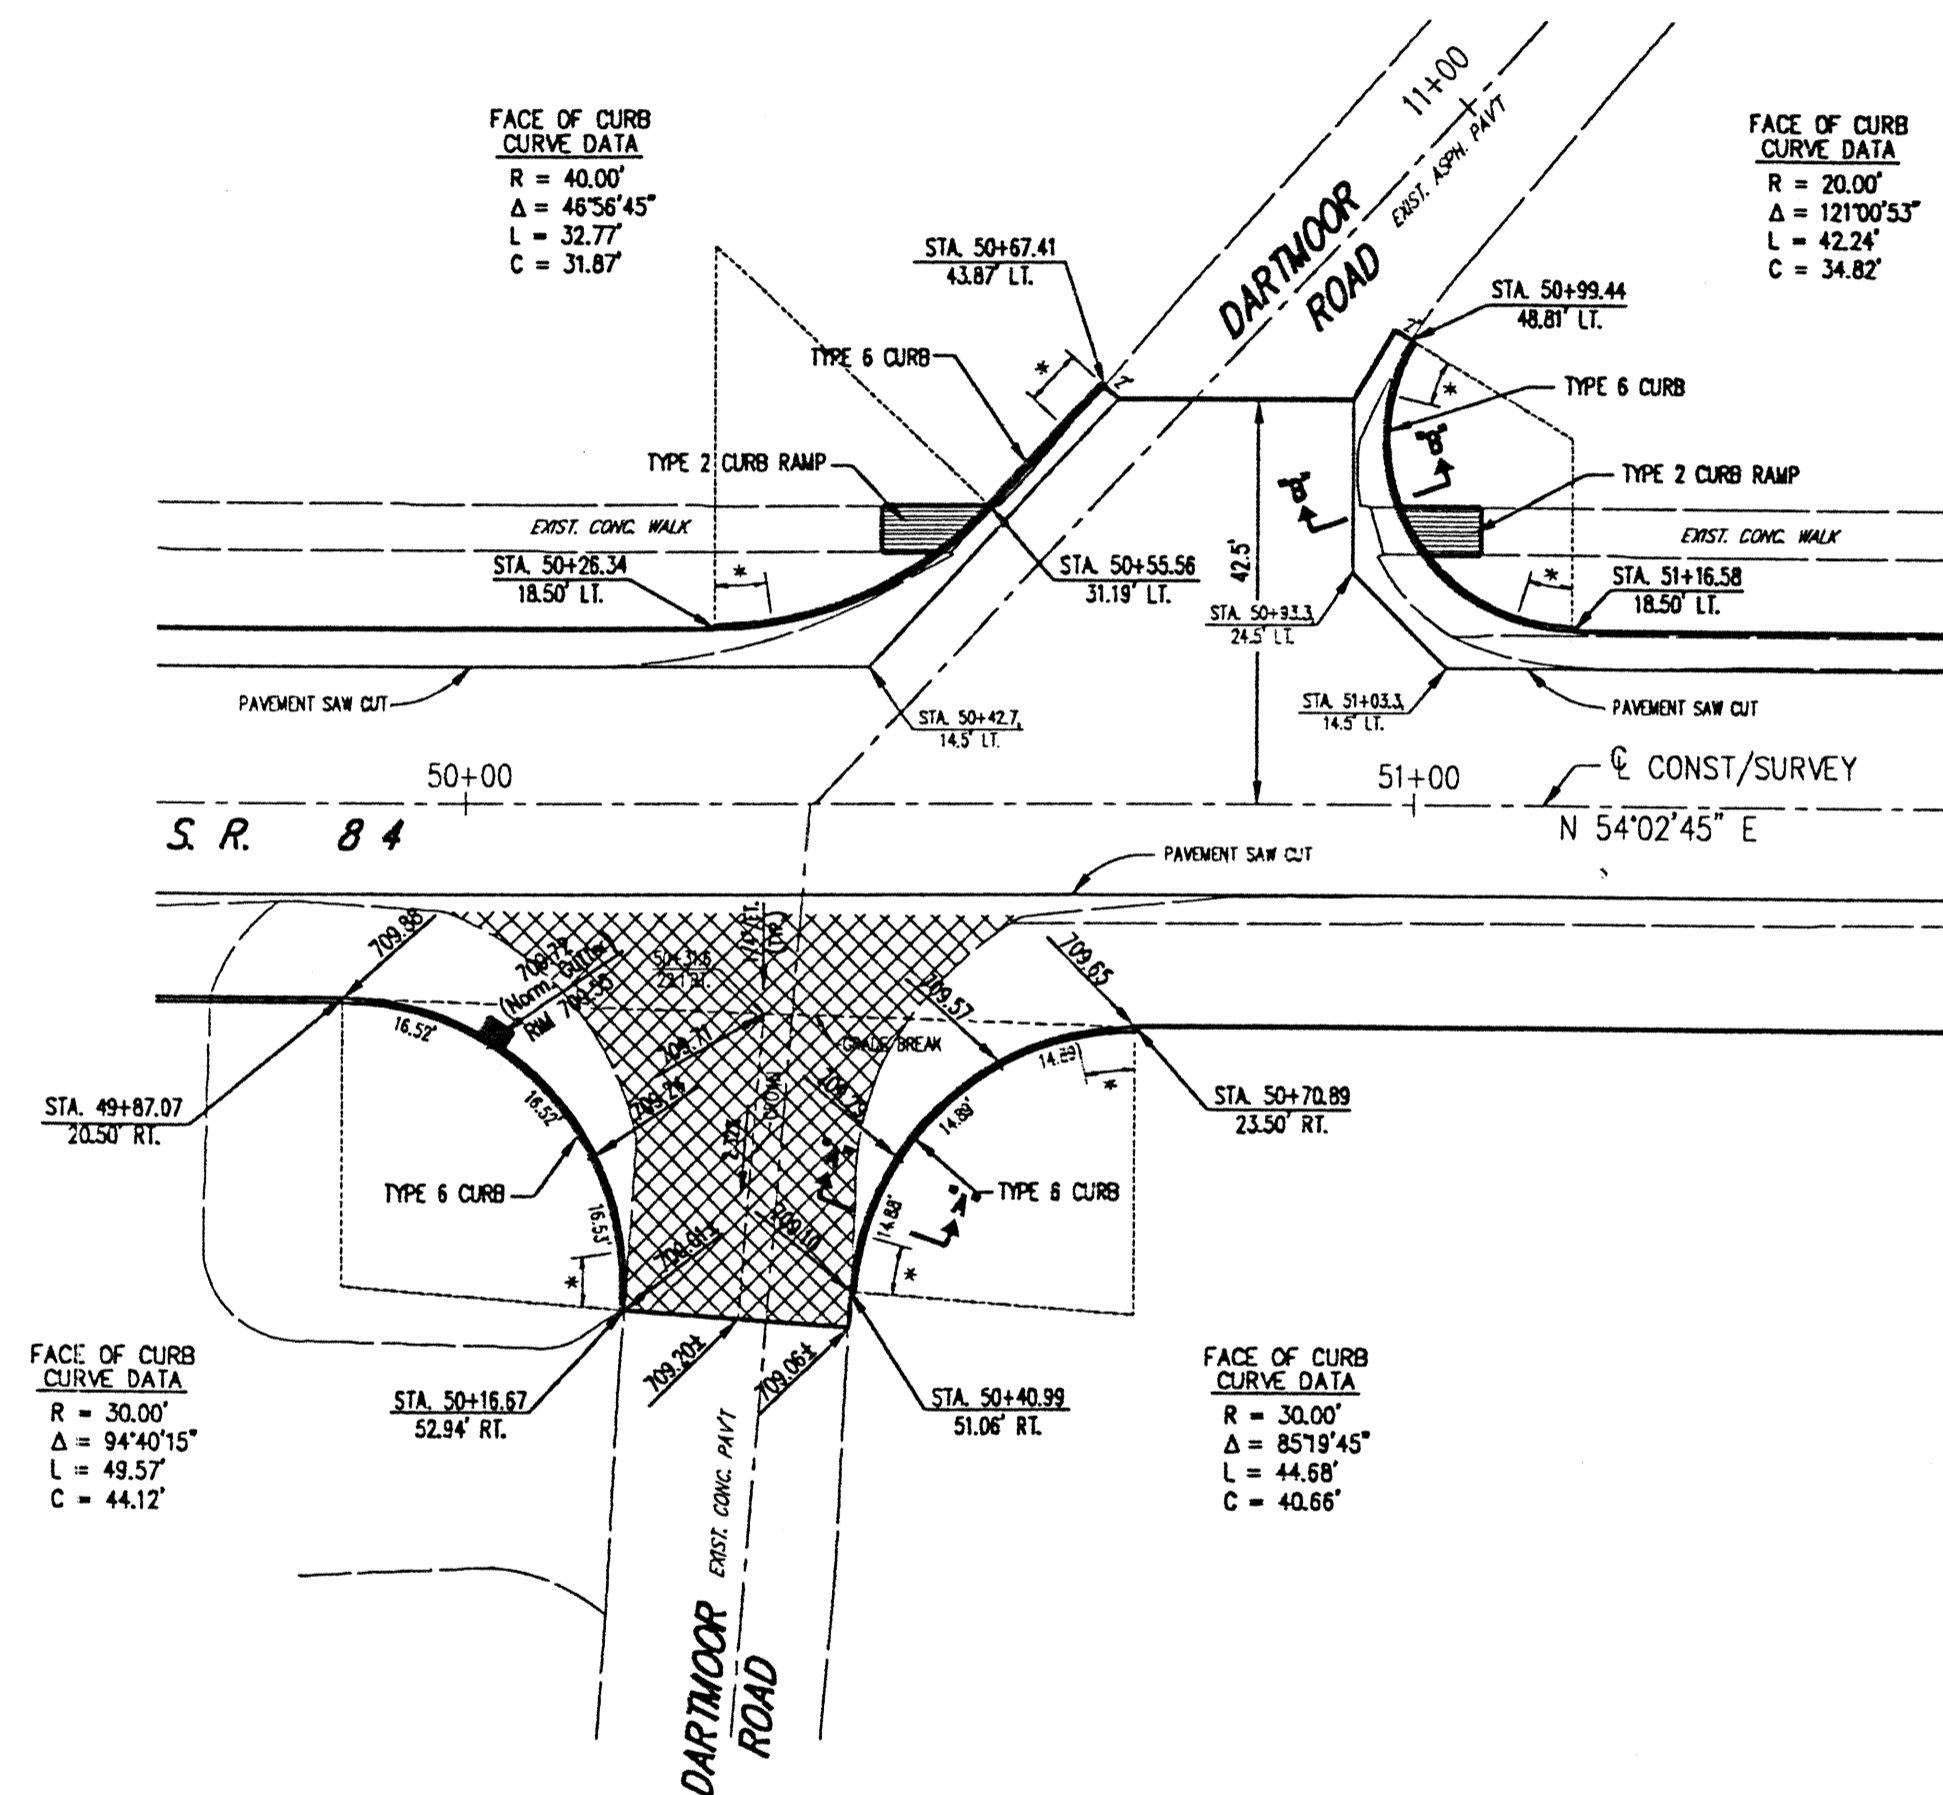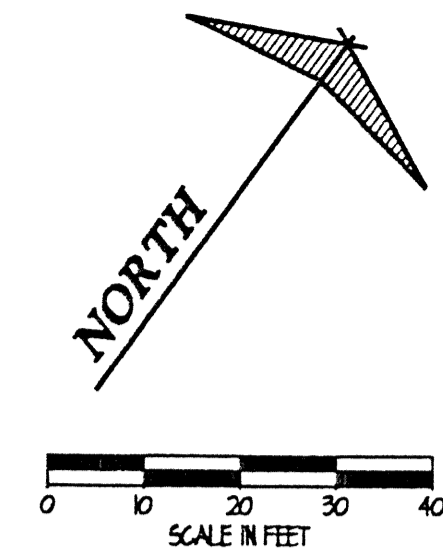

ITEM 202 - PAVEMENT REMOVED

\* NOTE: TRANSITION CURB HEIGHT FROM 6" TO 0" IN 6'-0".

\*\* NOTE: TRANSITION CURB HEIGHT FROM 4" TO 0" IN 6'-0".

NOTE: ALL DIMENSIONS AND ELEVATIONS ARE TO THE FACE/GUTTER OF PROPOSED CURB, UNLESS OTHERWISE INDICATED.

H:\2000\00123\dwg\00123502.dwg - PLOT SCALE = 1:20

REV. NO.	DESCRIPTION	DATE	BY	CHK'D.