


B.M. #10 Elev. 1054.76
 Top of large boulder in school-
 yard opposite Sta. 97.


B.M. #11 Elev. 1065.39
 Top of cracked granite boulder
 75' N. of Sta. 103+90.

B.M. #12 Elev. 1080.17
 " on Millstone 90 S. of Δ Road
 Sta 108+80.

B.M. #13 Elev. 1095.54
 " on S.E. corner of top
 step of Brakeman Church.

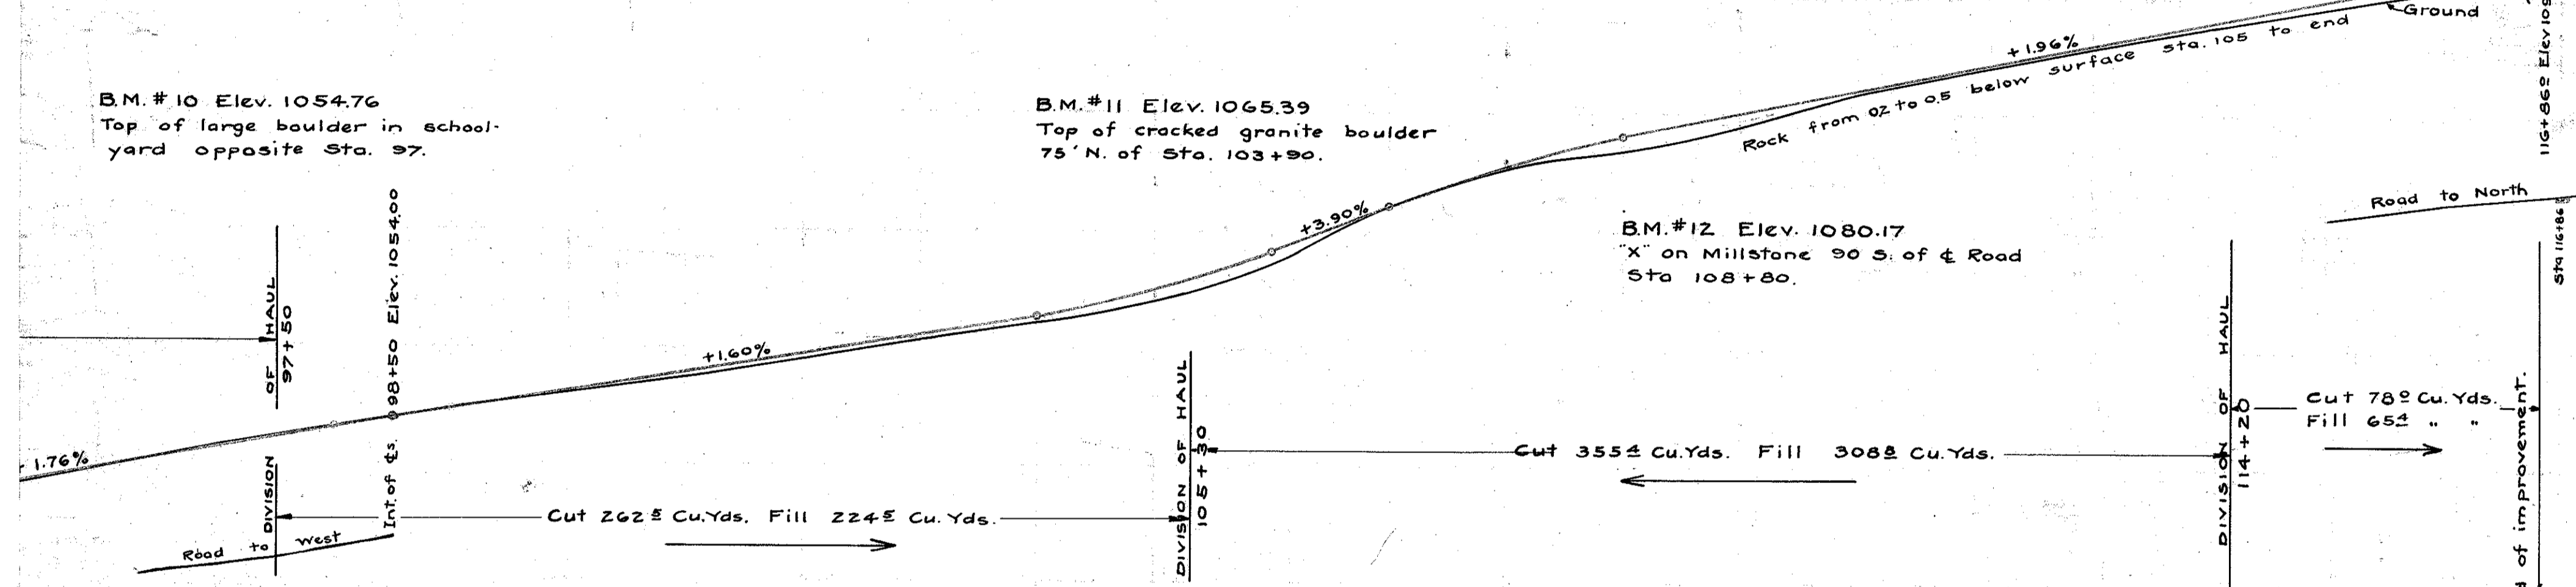

96	97	98	99	100	101	102	103	104	105	106	107	108	109	110	111	112	113	114	115	116		
10496	10516	10531	10540	10549	10561	10575	10592	10607	10621	10640	10672	10721	10755	10768	10790	10818	10838	10859	10875	10891	10910	10935
104964	105140	105316	105400	10548	10564	10580	10596	10612	10628	10650	10683	10722	10756	10786	108002	108198	108394	108590	108786	108982	109178	109374
0.46	0.7	0.54	0.5	0.6	0.2	0	0.1	0	0.2	0.5	0.6	0.4	0.4	0.76	0.52	0.32	0.36	0.5	0.14	0.22	0.28	0.54

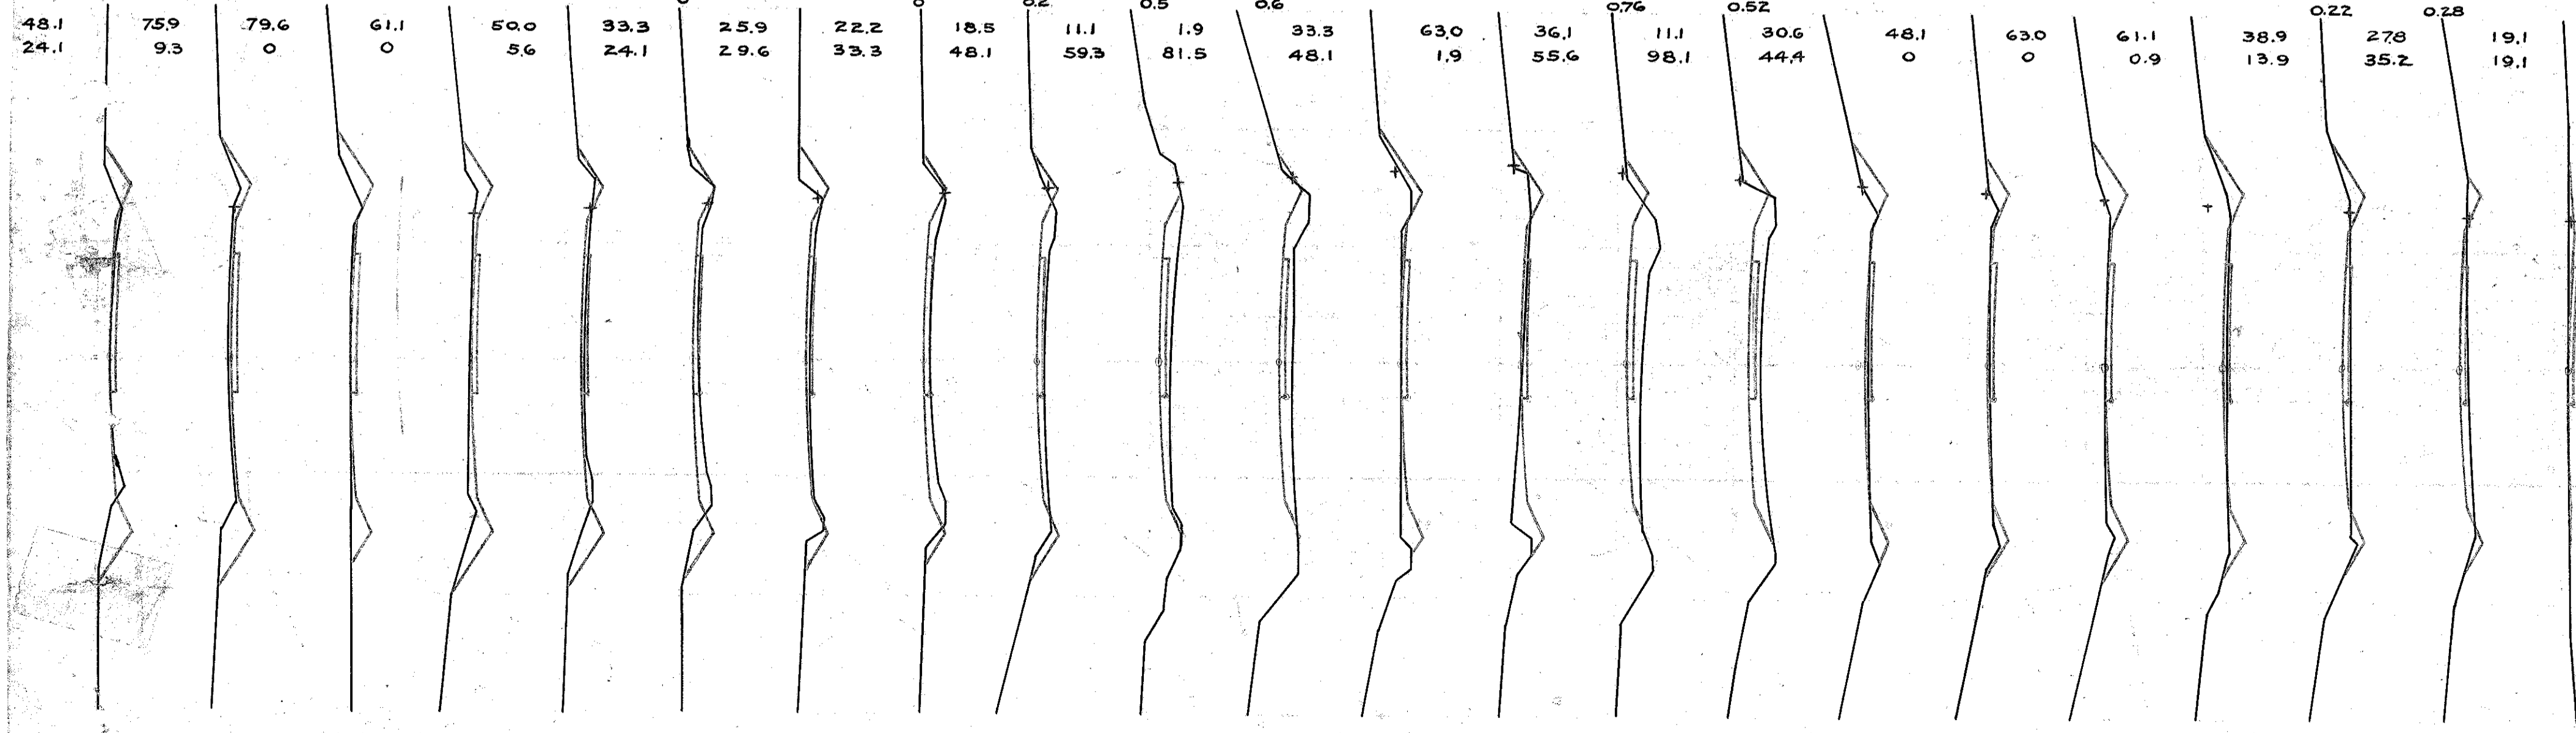

Total Cut 5375 Cu. Yds.
 Total Fill 4414 Cu. Yds.

CONTRACT NO. 299
 Lake County
 Woods & Irons & Co.