


TYPICAL SECTION

TYPE · T-71


REINFORCED PORTLAND CEMENT CONCRETE PAVEMENT

Scale · $\frac{3}{8}'' = 1'-0''$

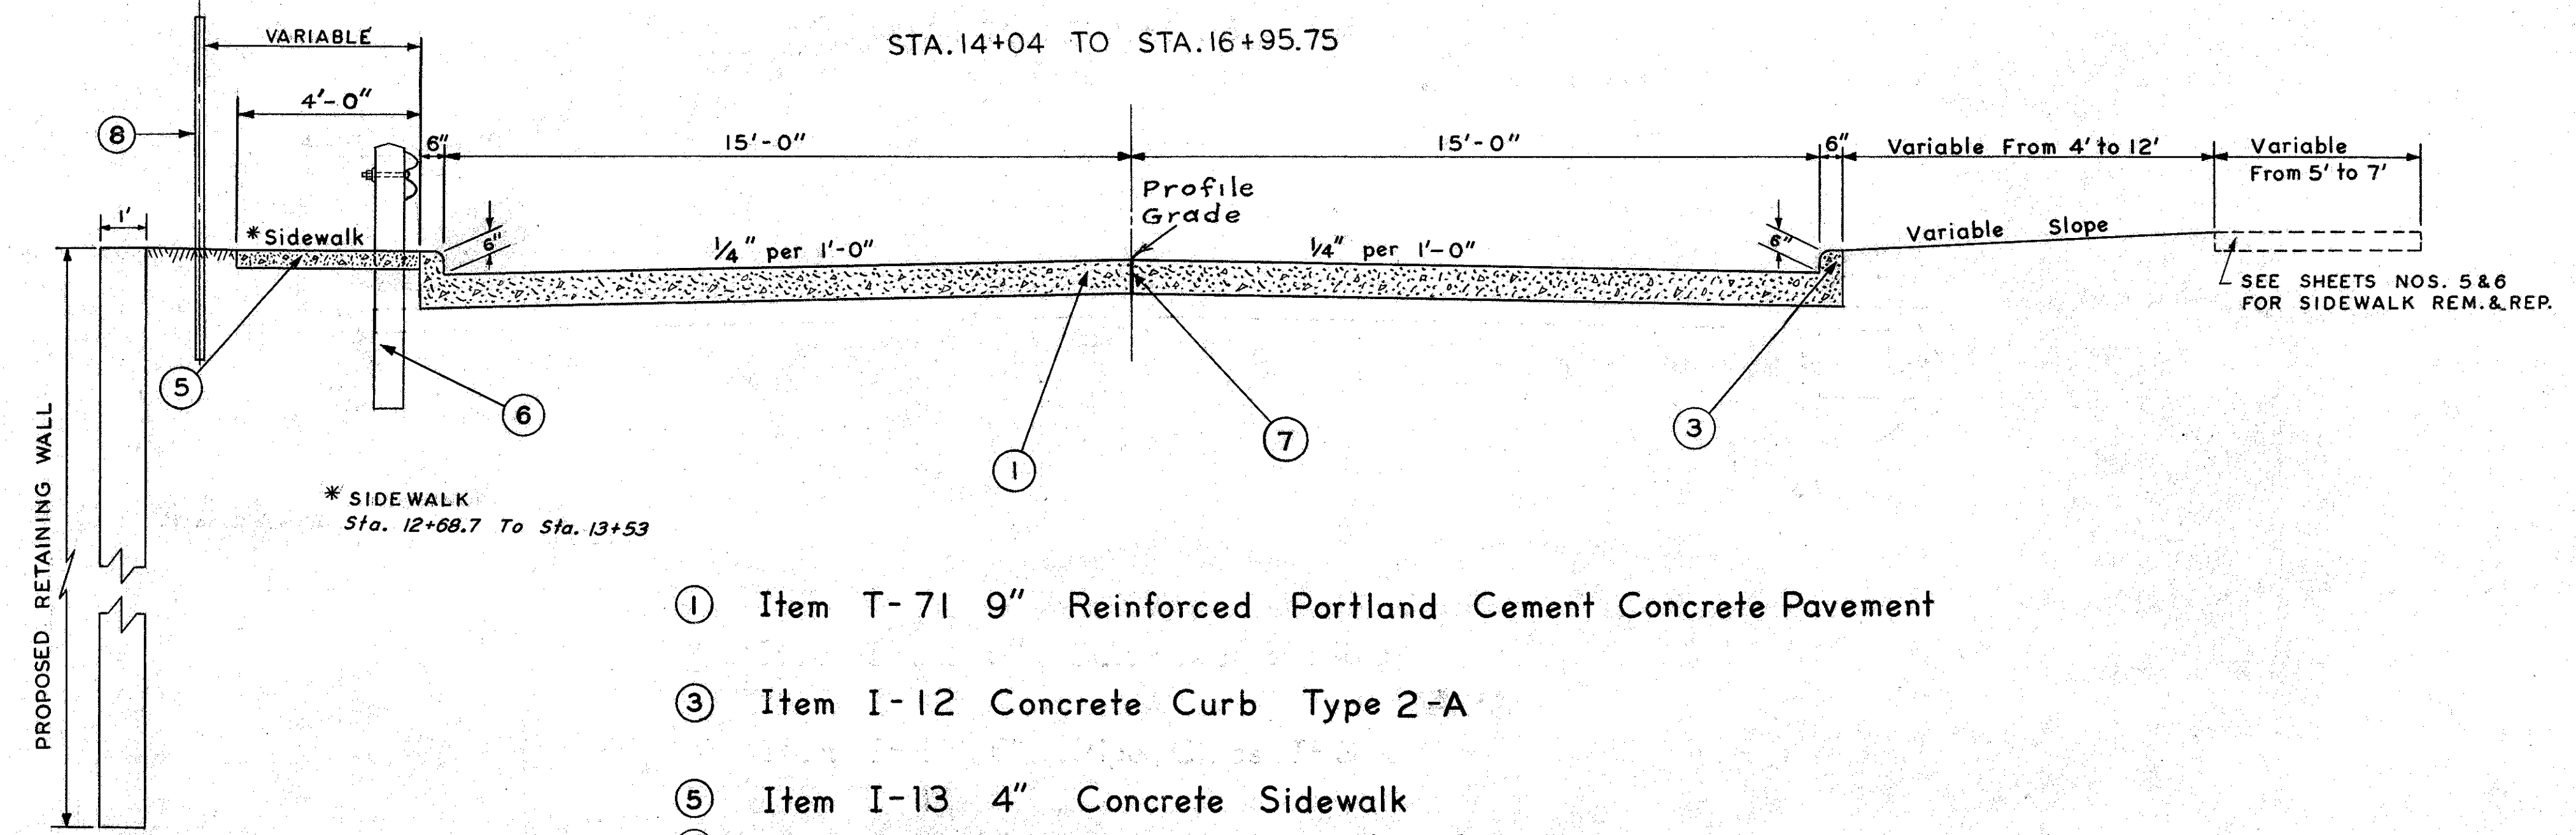

- ① Item T-71 9" Reinforced Portland Cement Concrete Pavement
- ③ Item I-12 Concrete Curb Type 2-A
- ⑤ Item I-13 4" Concrete Sidewalk
- ⑥ Item I-15 Guard Rail Removed and Rebuilt
- ⑦ Standard Longitudinal Joint
- ⑧ Item SS-18 Fence Type "C"

S. R. 86
TYPICAL EXIST. PAV'T
STA. 12+68.7 TO STA. 19+15.4

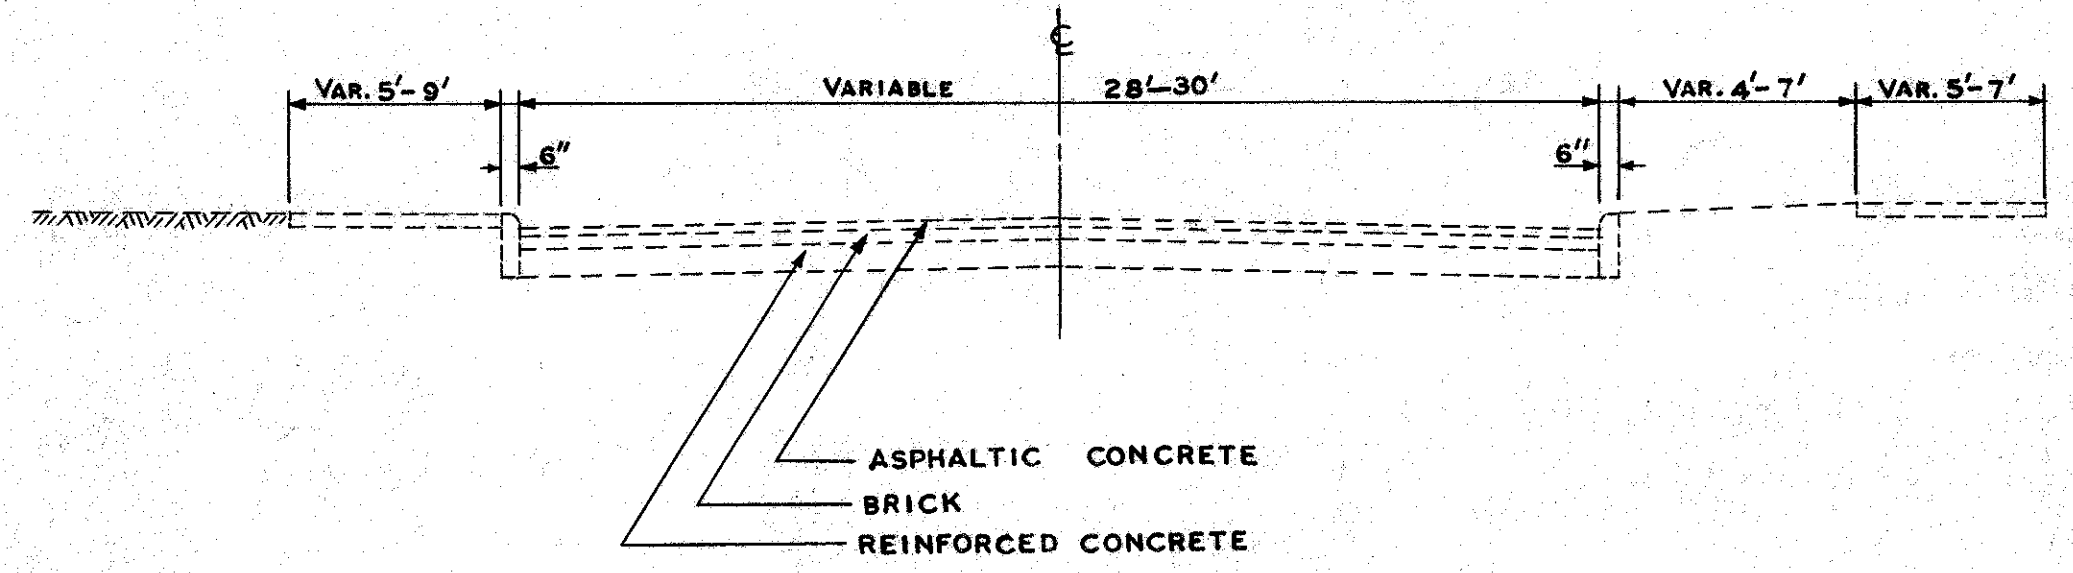

BANK ST.
TYPICAL EXIST. PAVEMENT
STA. 19+15.4 TO STA. 20+32.5

