


PLAN VIEW

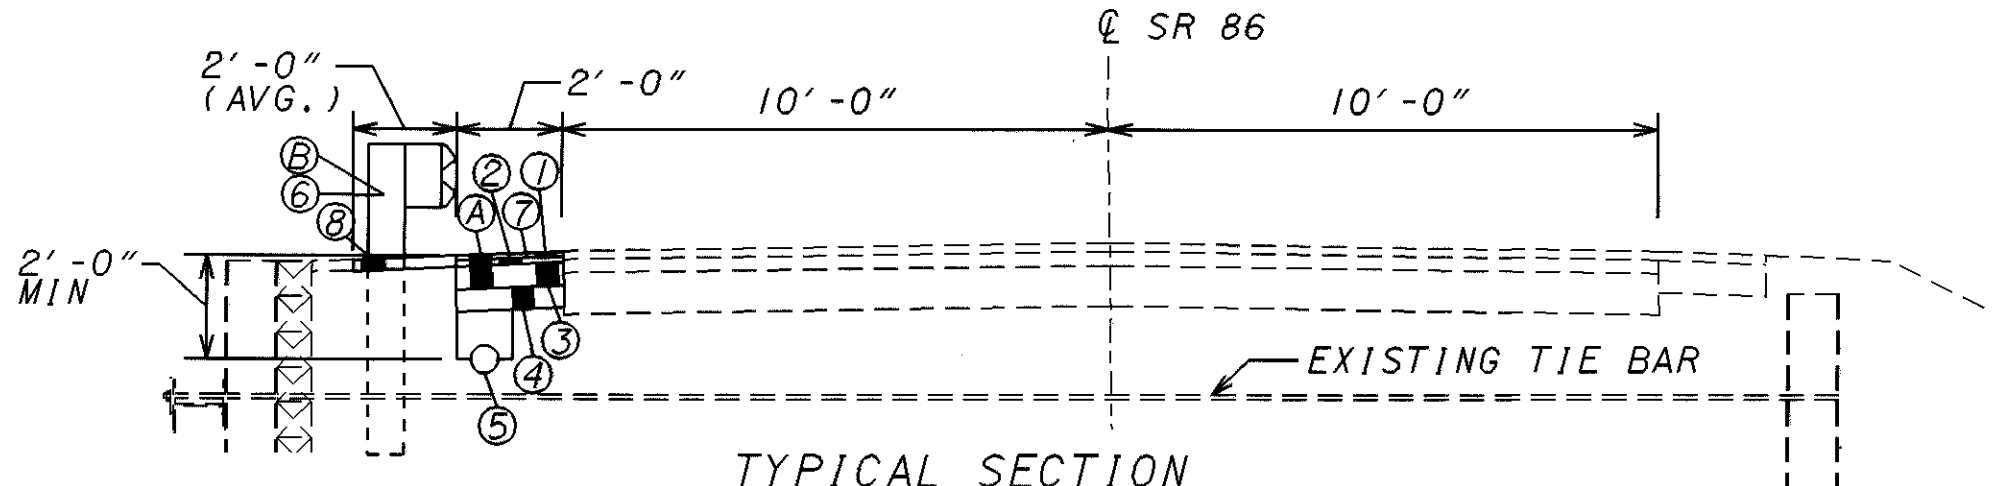

TYPICAL SECTION

PROPOSED LEGEND

- ① ITEM 448 1-1/4" ASPHALT CONCRETE SURFACE COURSE, TYPE 1, PG64-22
- ② ITEM 448 1-3/4" ASPHALT CONCRETE INTERMEDIATE COURSE, TYPE 2, PG64-22
- ③ ITEM 301 6" BITUMINOUS AGGREGATE BASE, PG64-22
- ④ ITEM 304 6" AGGREGATE BASE
- ⑤ ITEM 605 6" SHALLOW PIPE UNDERDRAIN WITH FILTER WRAP
- ⑥ ITEM 606 GUARDRAIL, TYPE 5
- ⑦ ITEM 407 TACK COAT (0.1 GAL./S.Y.)

- ⑧ ITEM 448 ASPHALT CONCRETE INTERMEDIATE COURSE, TYPE 1, PG64-22 (UNDER GUARDRAIL)


EXISTING LEGEND

- Ⓐ ASPHALT CONCRETE
- Ⓑ GUARDRAIL

NOTE:

CARE SHALL BE TAKEN TO PREVENT ANY DAMAGE TO THE EXISTING TIE BARS.

THE CONTRACTOR SHALL DETERMINE THE LOCATION AND DEPTH BELOW GRADE OF ANY TIE BAR IN THE VICINITY OF THE PROPOSED WORK PRIOR TO ANY EXCAVATION OR GUARDRAIL INSTALLATION TO INSURE THE TIE BARS ARE NOT DISTURBED

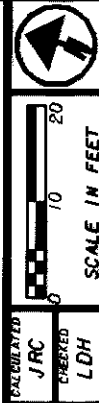

SCALE IN FEET

GENERAL PLAN
 SR-86
 TIE-BACK RETAINING STRUCTURE REPAIR

LAKE COUNTY
 LAK-86-1.71