



PLOTTED BY: dloastovk
PLOTTED FROM: J:\PROJECTS\PI\20601\DCN\20601sma.dgn
20601SMA.dgn
PLOT SUBMITTED: 03-SEP-1999 16:15

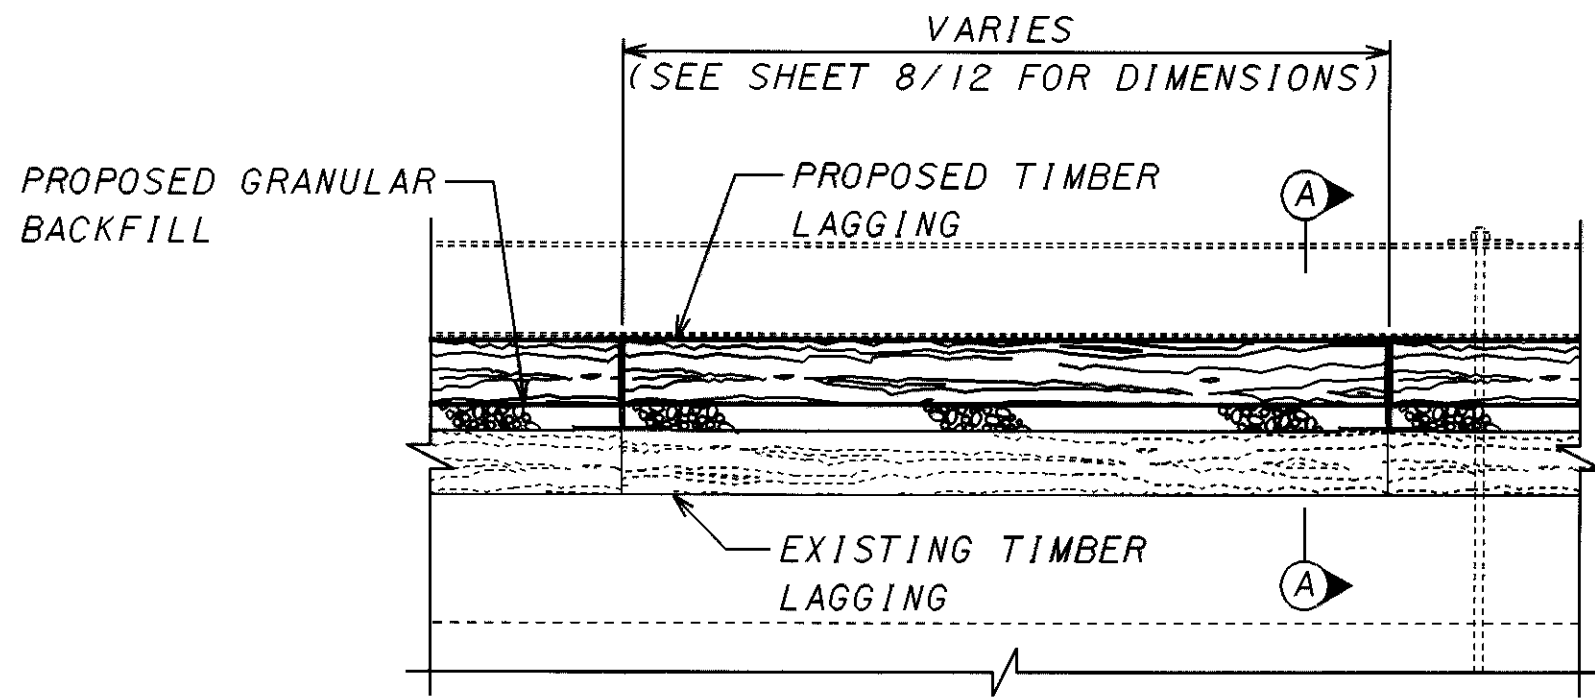

REPAIR DETAIL 1
TYPICAL OF SECTIONS 3 THRU 22

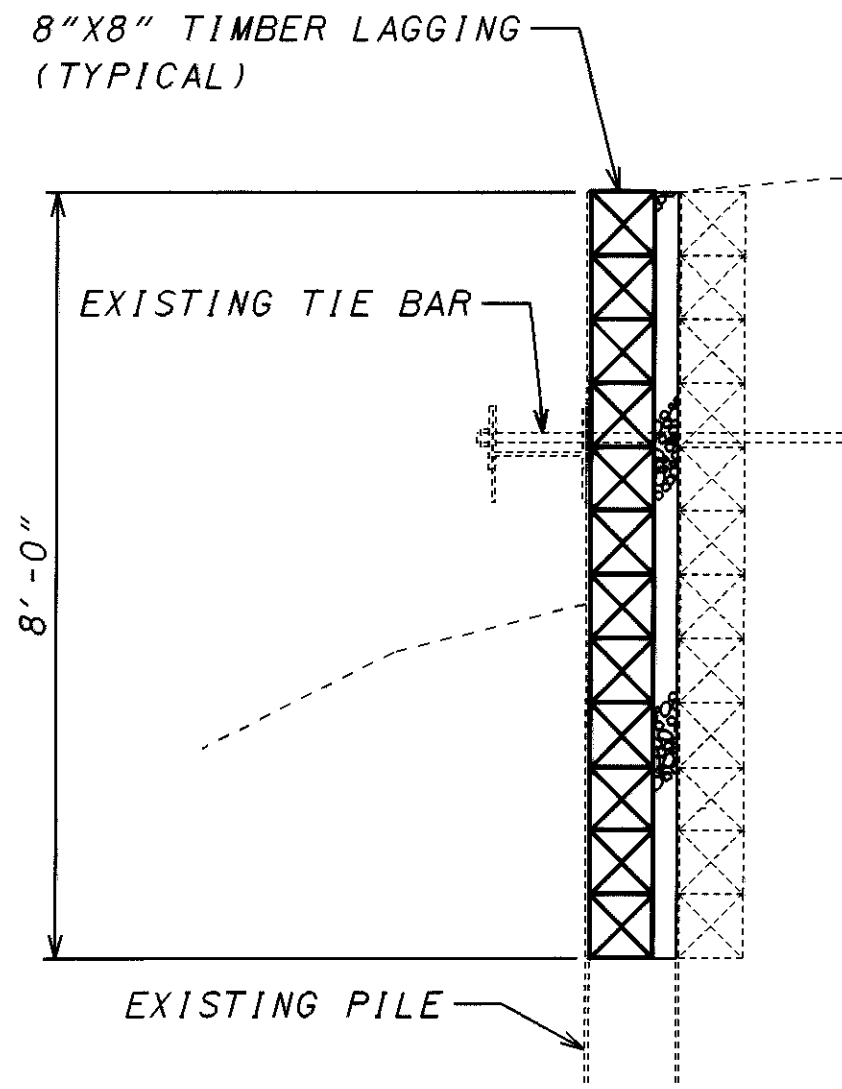

SECTION A-A

NOTE:
PROPOSED TIMBER LAGGING ADJACENT TO TIE BARS
MAY REQUIRE NOTCHING FOR PROPER PLACEMENT

LOCATION OF TIE BARS SHALL BE DETERMINED IN
THE FIELD BY THE CONTRACTOR

SCALE IN FEET

1 2

0 1 2

GENERATED JFC
CHECKED LDH

MISCELLANEOUS DETAILS
SR-86

LAKE COUNTY
LAK-86-1.71

10
12