



PLOT SUBMITTED: 03-SEP-1999 16:12

20601SMB.dgn

PLOTTED BY: dlastovk
PLOTTED FROM: \\PROJECTS\p\d20601\DGN\20601smb.dgn

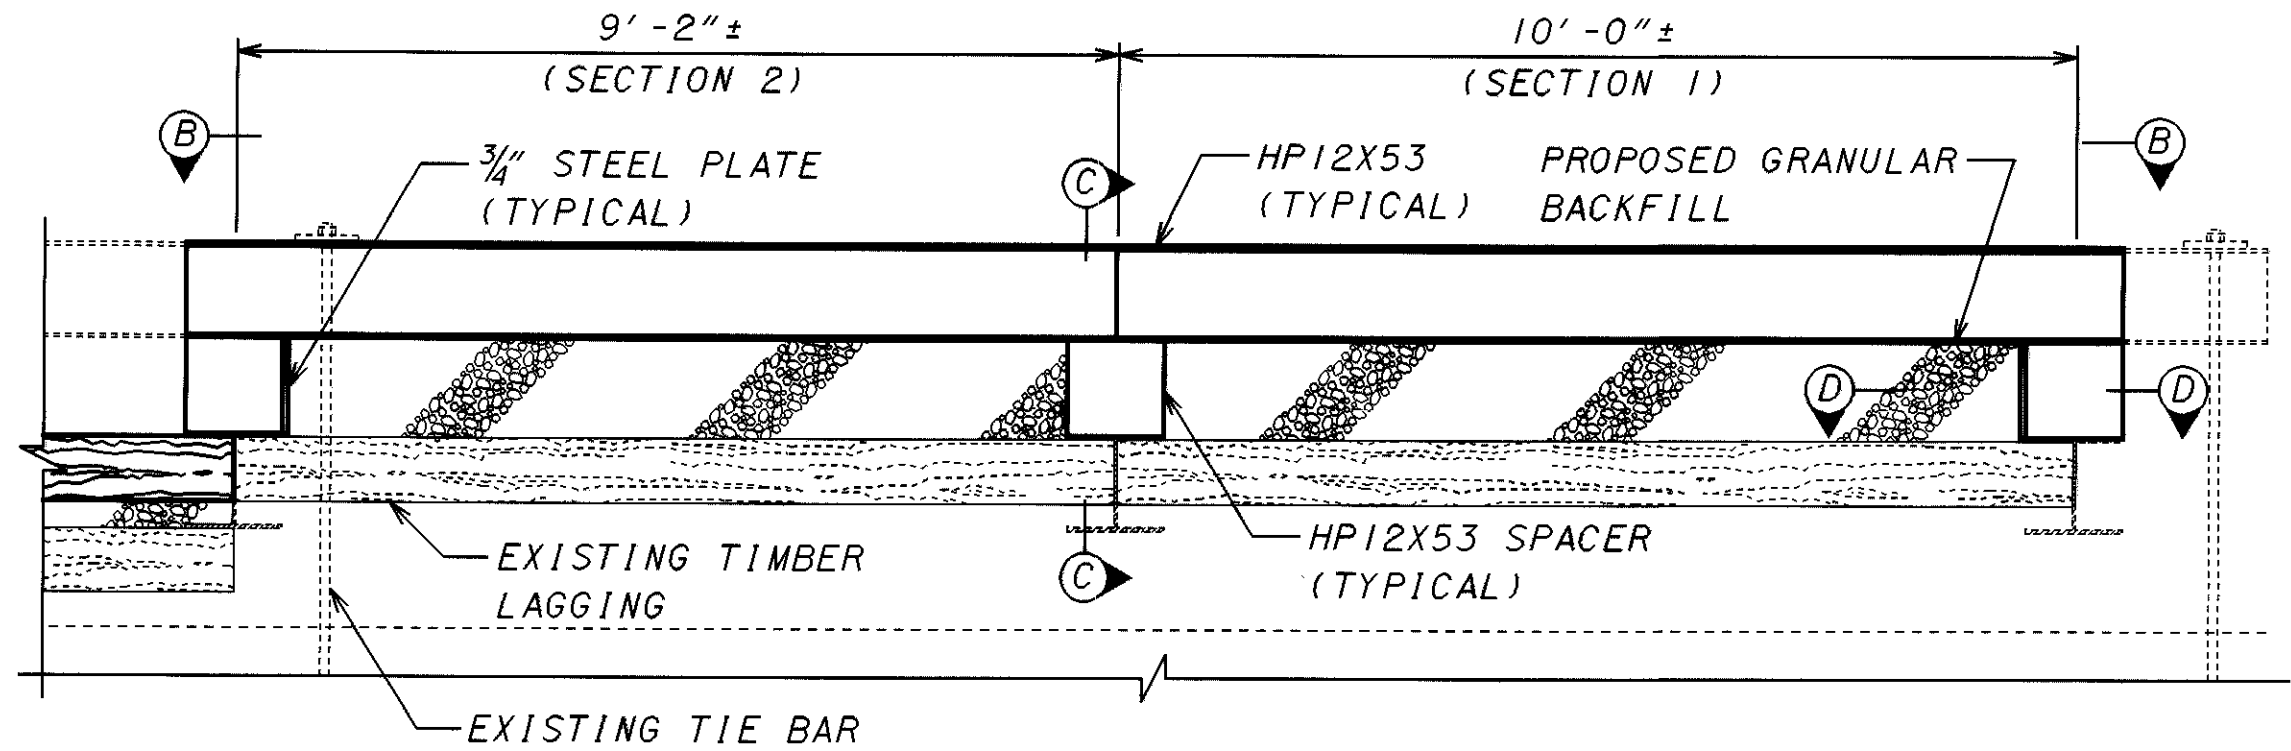

REPAIR DETAIL II

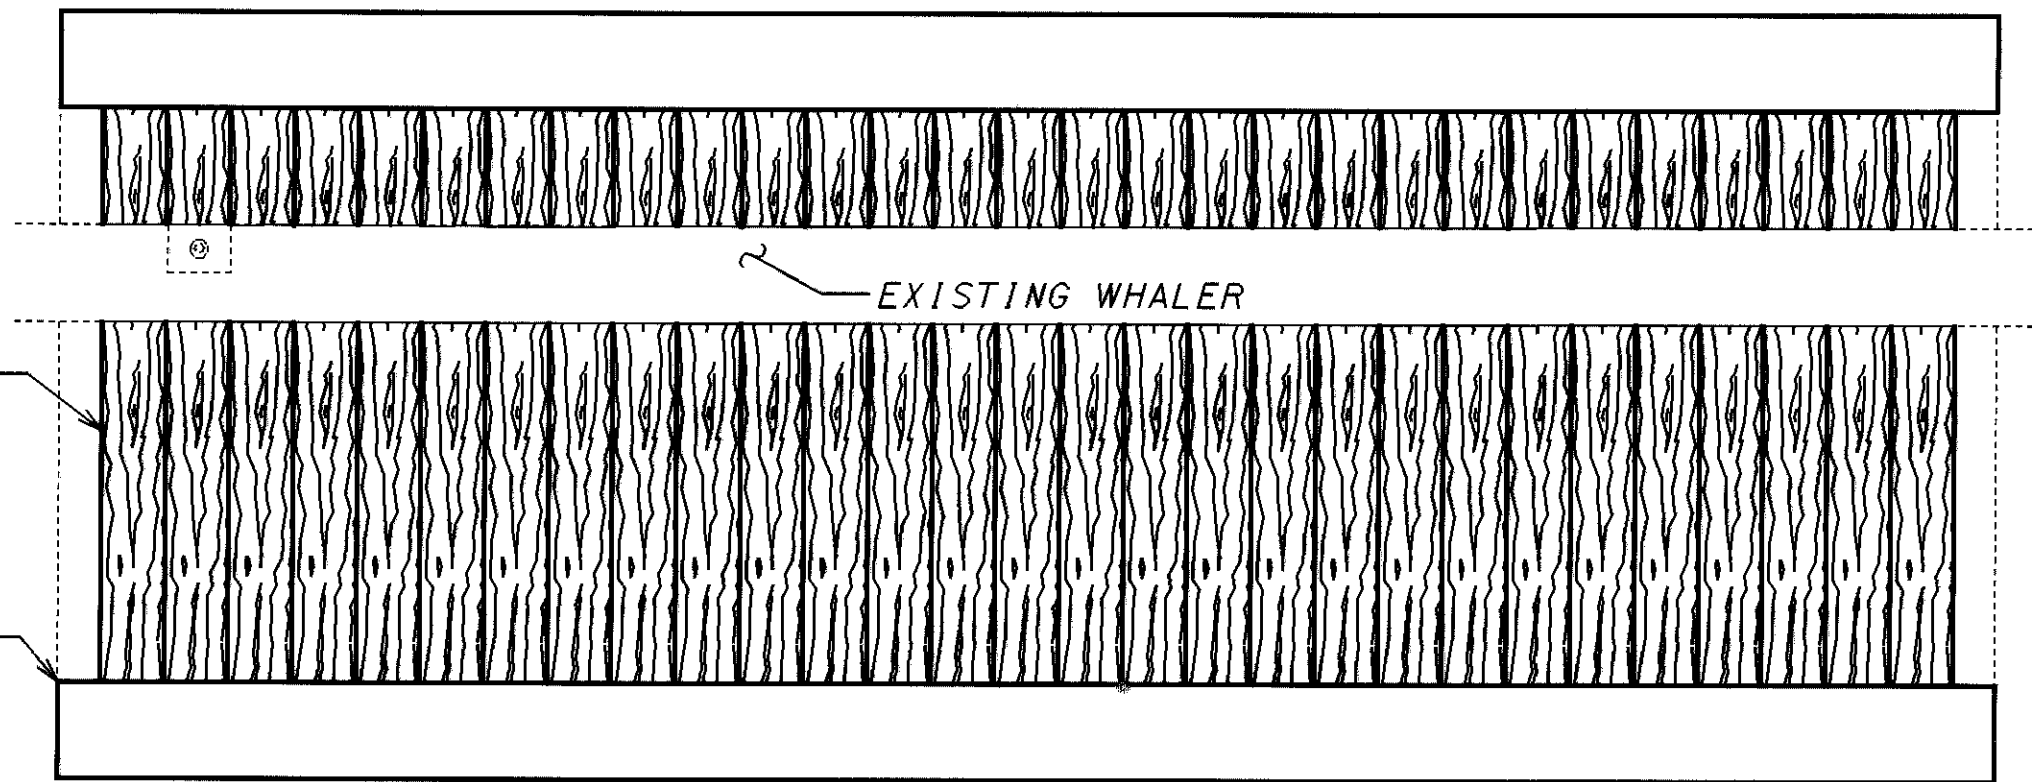

VIEW B-B

NOTE:
FOR SECTION C-C AND SECTION D-D
SEE SHEET 12/12.



CHECKED
LDH

DESIGNED
JRC

CALCULATED

MISCELLANEOUS DETAILS
SR-06

LAKE COUNTY
LAK-86-1.71