

Seeding
End Width Sq Yds

50


0

50

End Area		Volume	
cut	Fill	cut	Fill

Calculated	BMB
	checked

I:\PROJECTS\LAK86\dgn\qx010.dgn 16- APR-2002 10:03AM bblayne

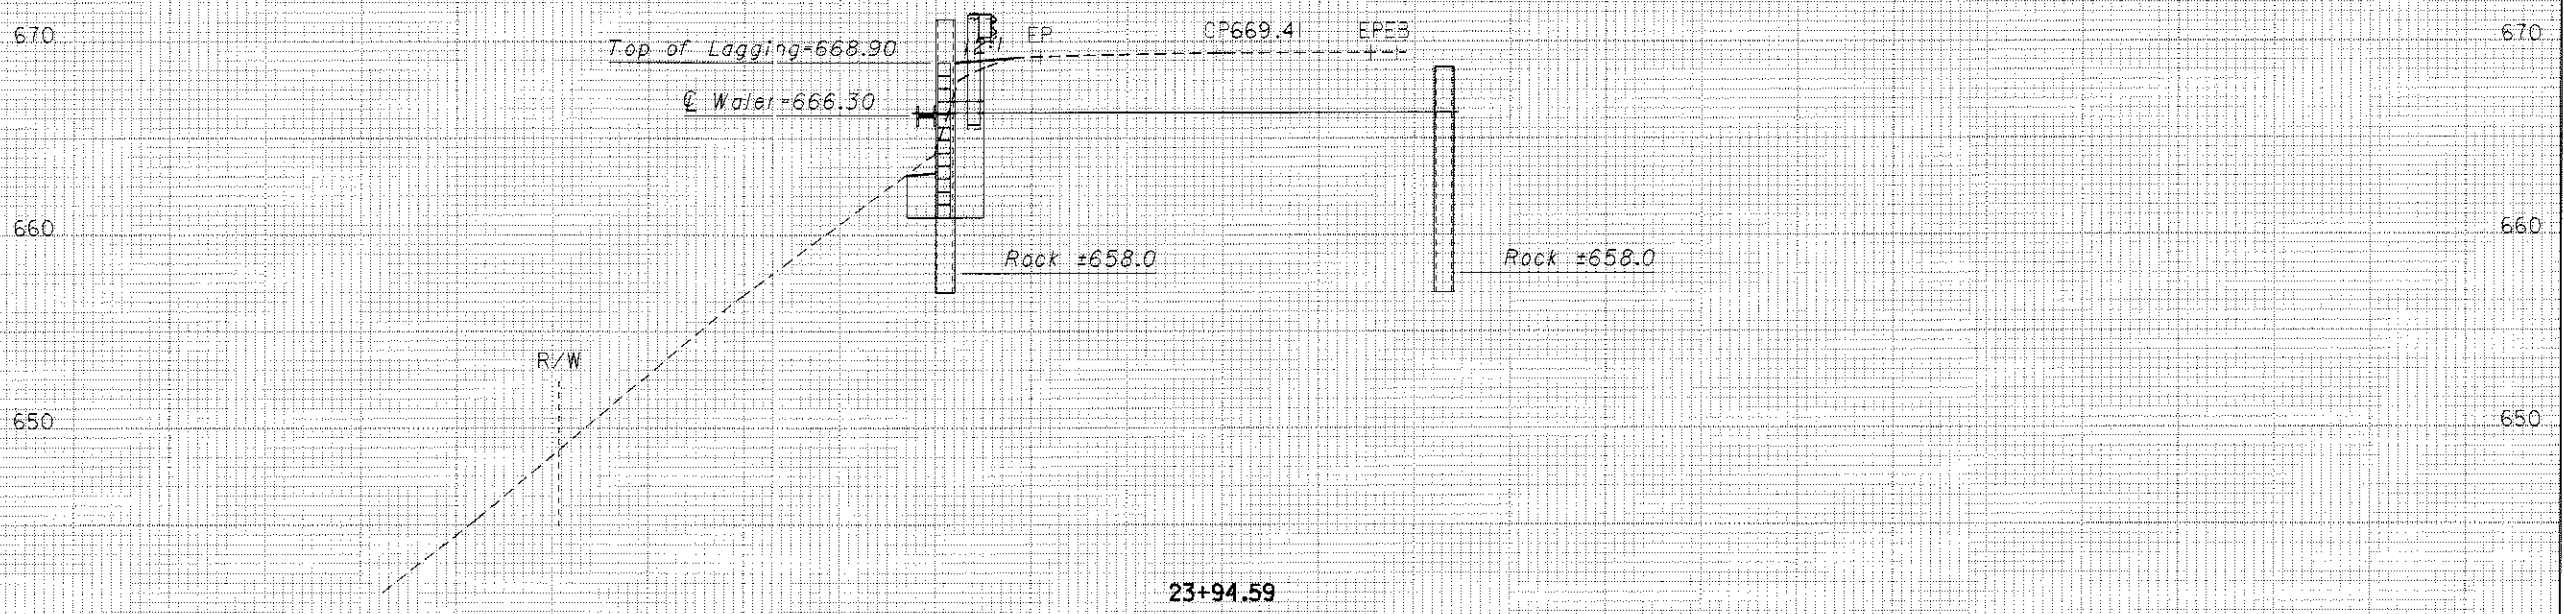

Cross Sections
Sta 23+94.59

LAK-86-1.75

11
13

Sheet Total

50

0

50

Sheet Total