

MICROFILMED

OCT 13 1987


▨ - PORTION TO BE REMOVED

FHWA REGION	STATE	PROJECT
5	OHIO	


13
19

LAKE COUNTY
LAK - 86 - 1.95


PLAN NO. BR-73-85

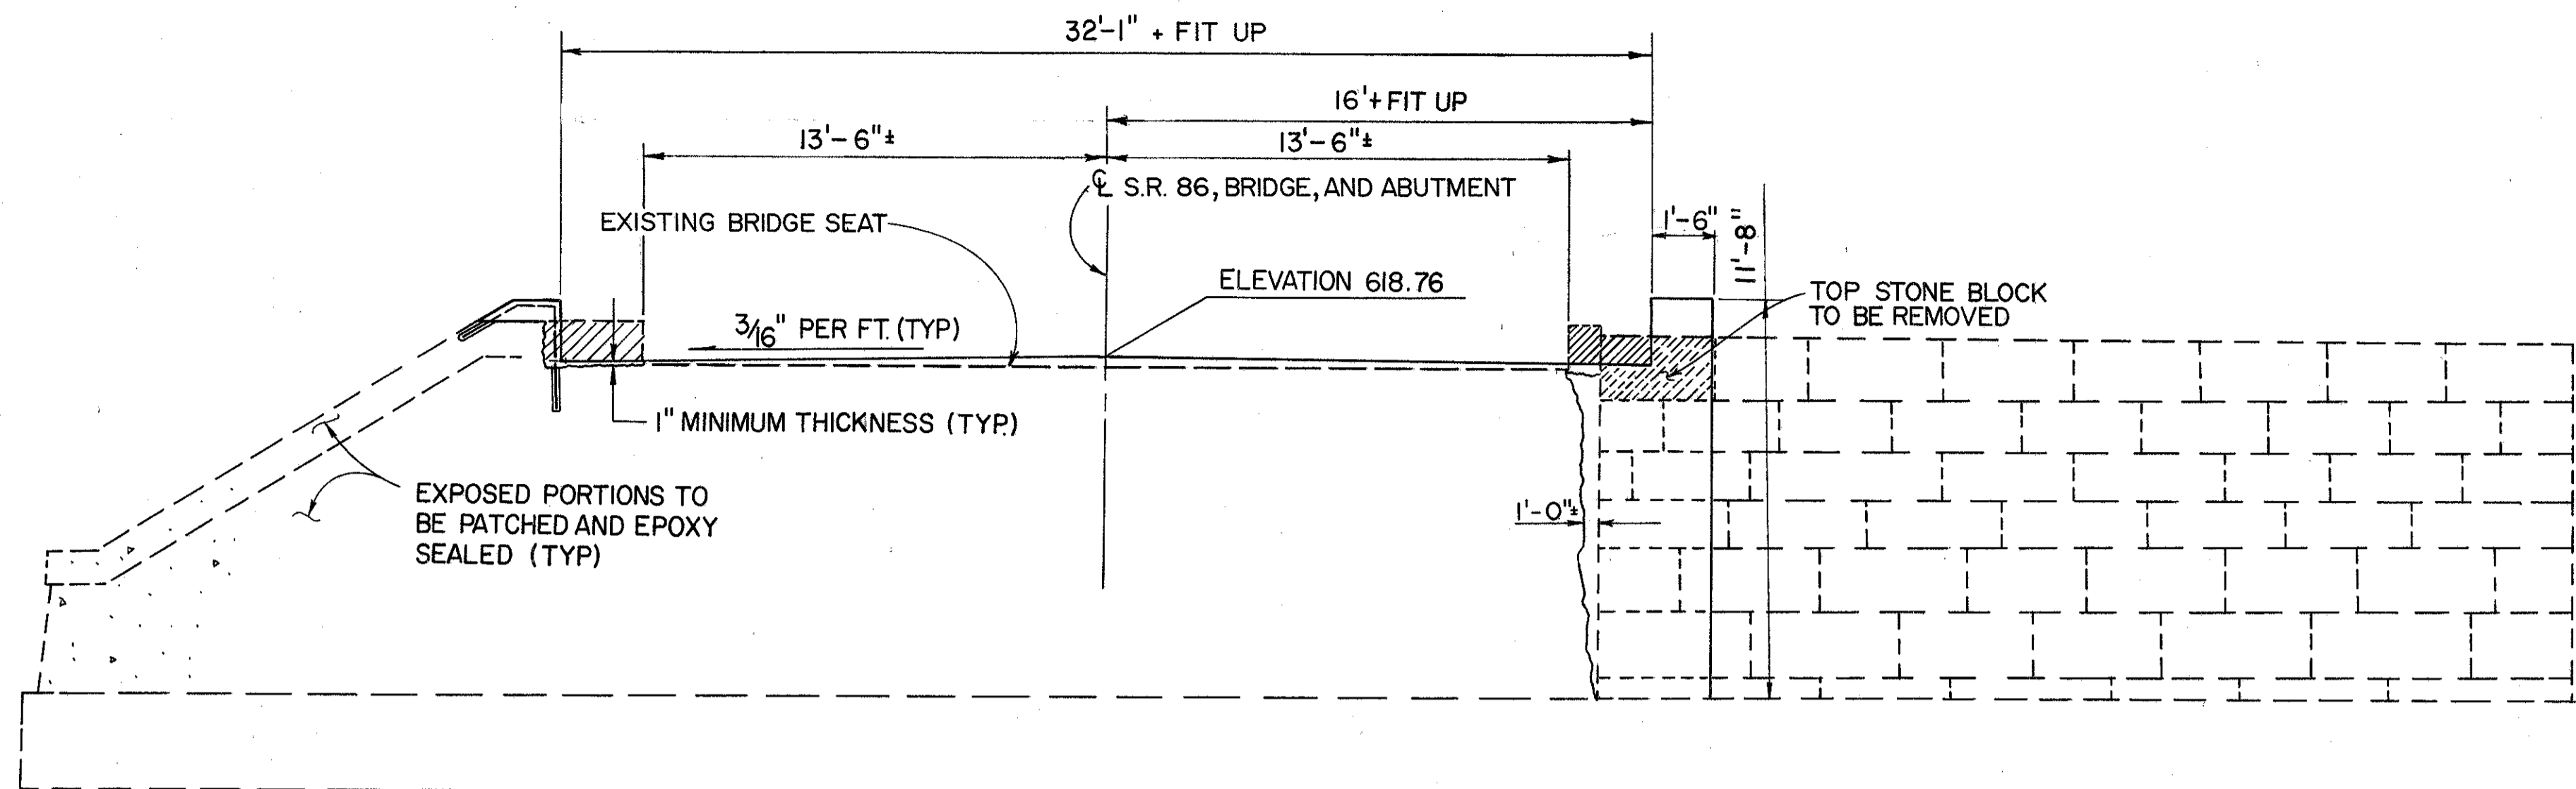



SOUTH ABUTMENT ELEVATION

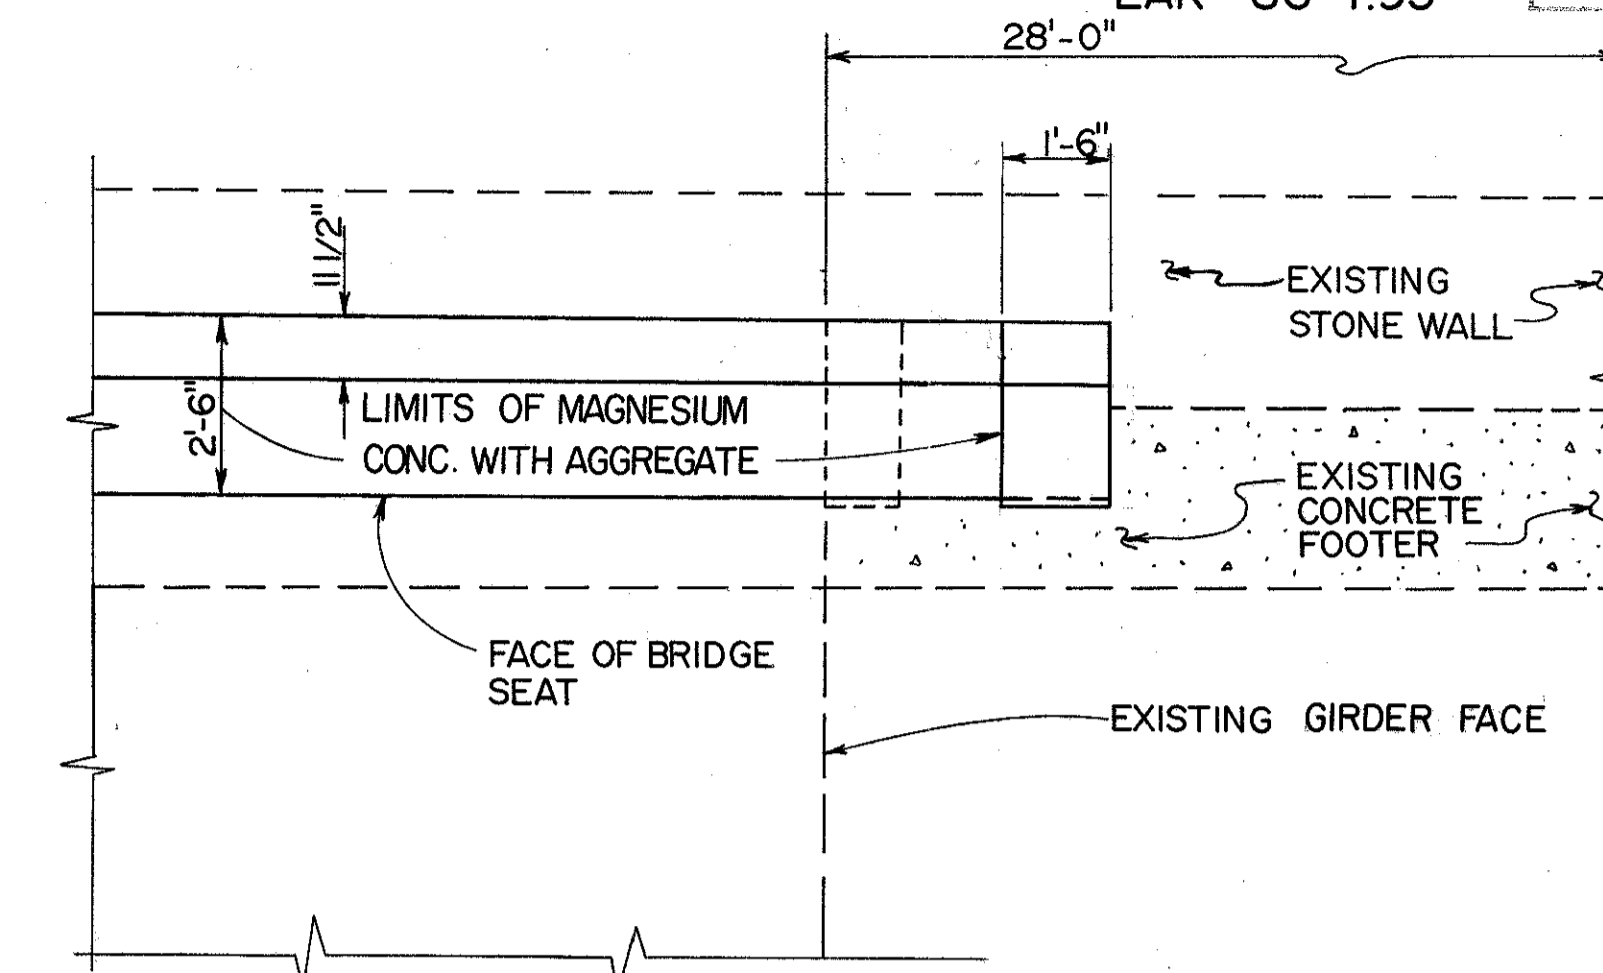

SOUTHWEST CORNER PLAN

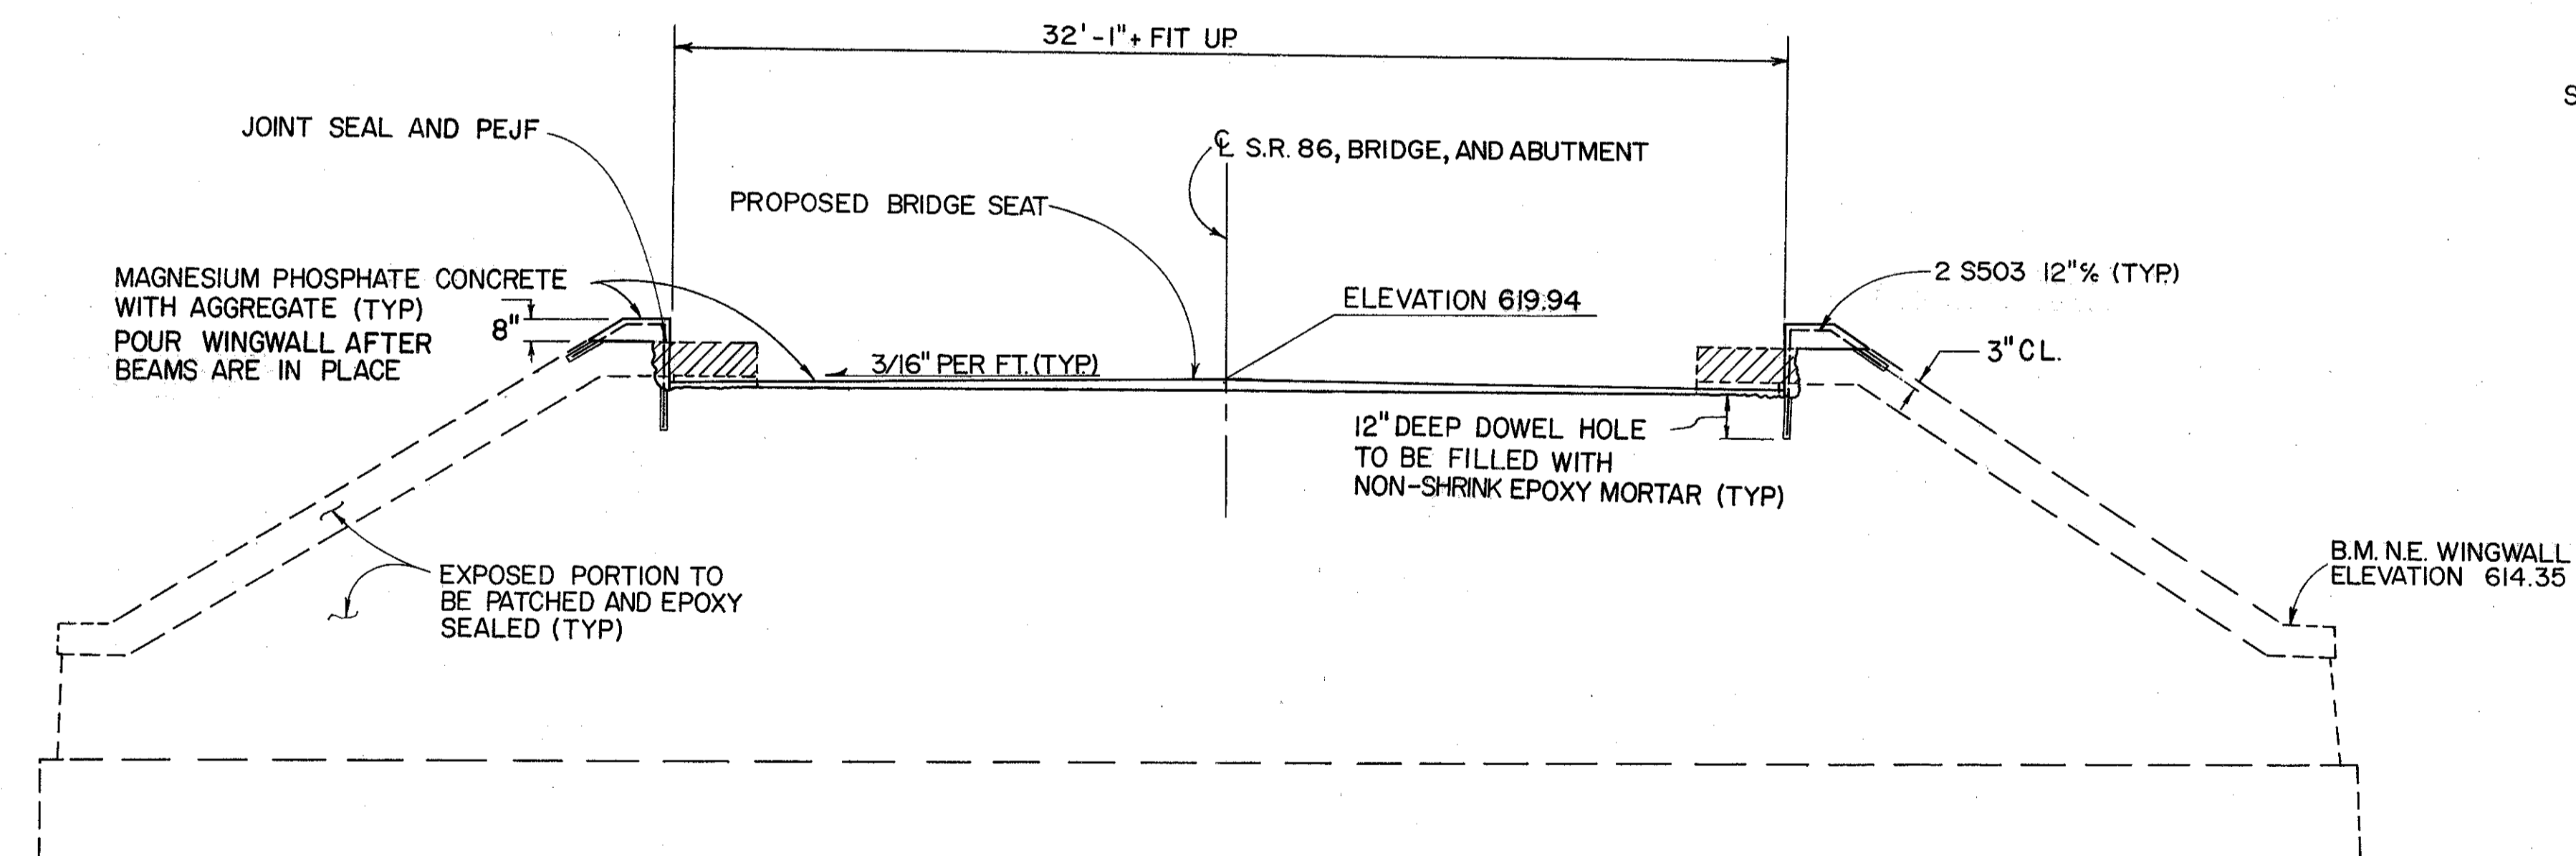

NORTH ABUTMENT ELEVATION

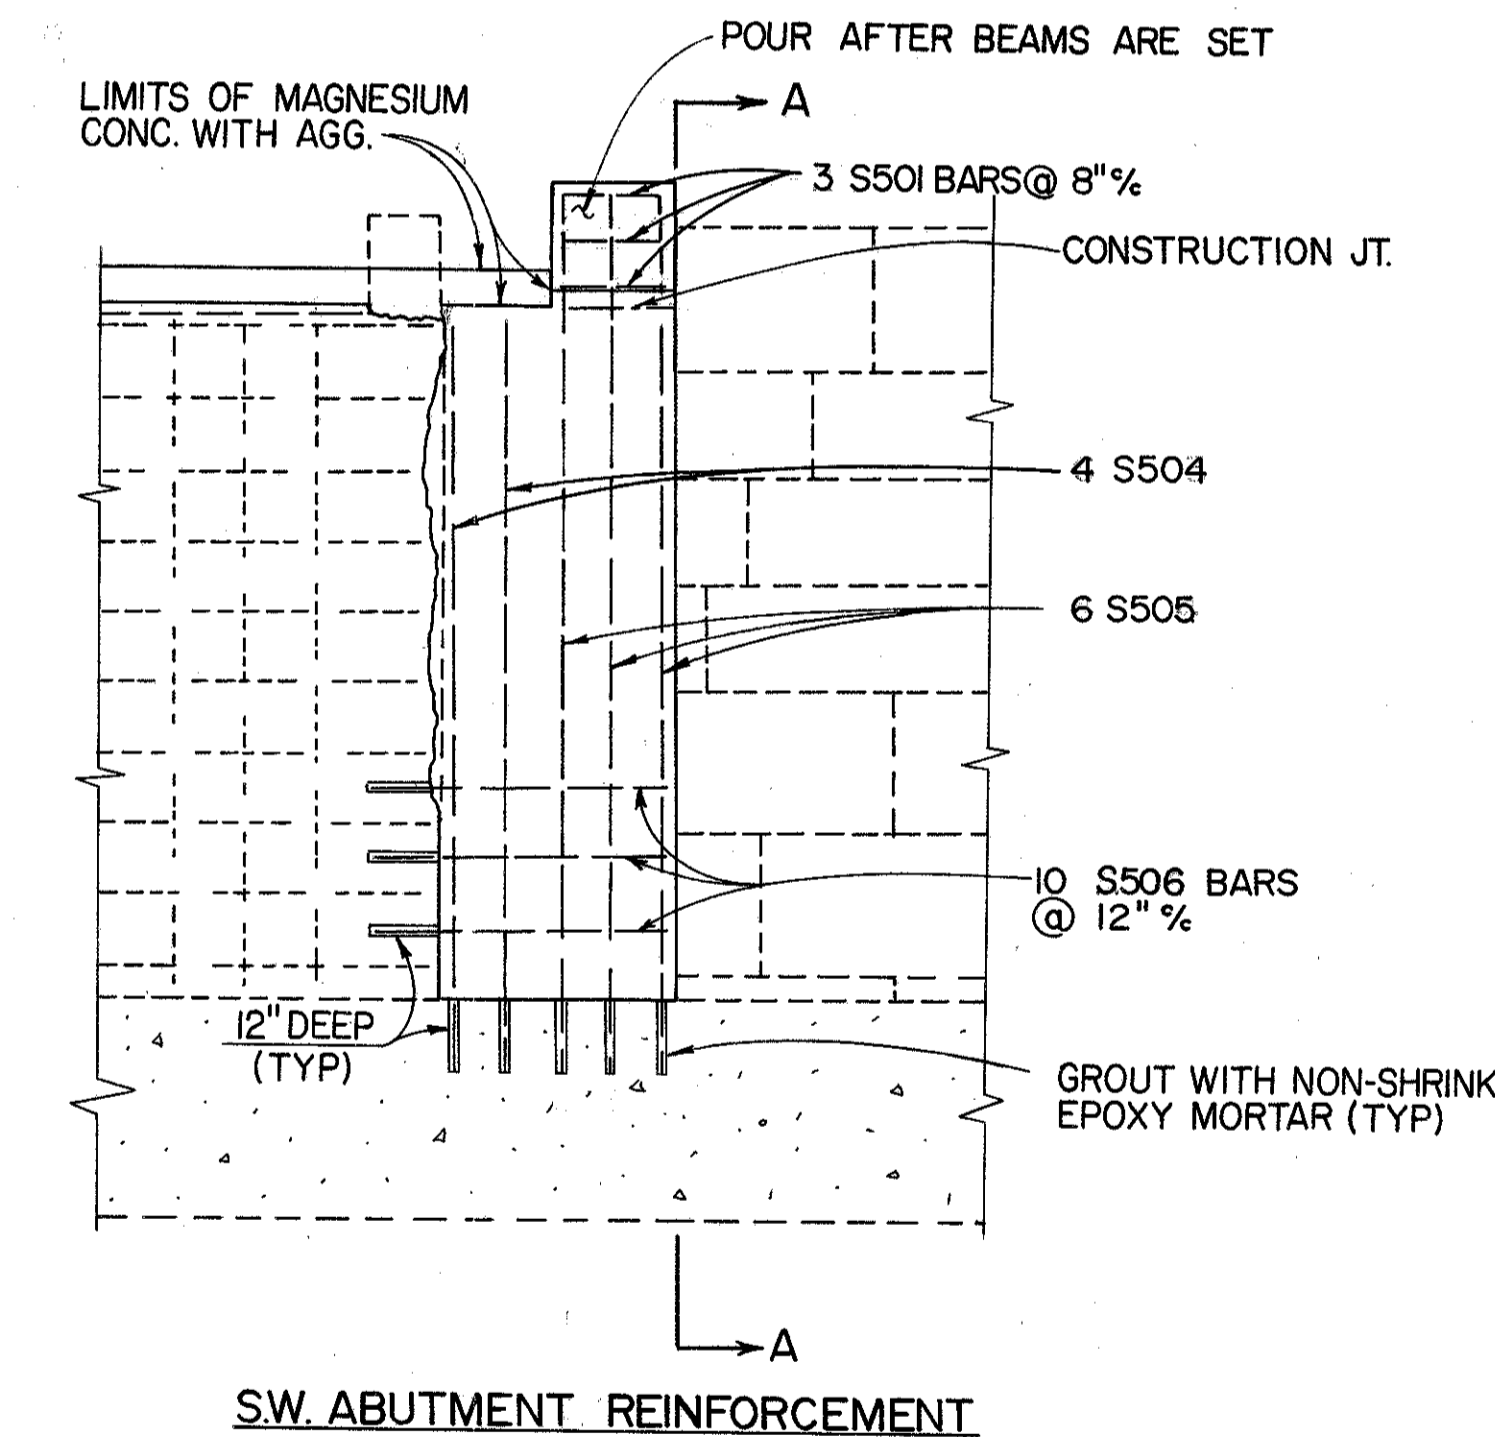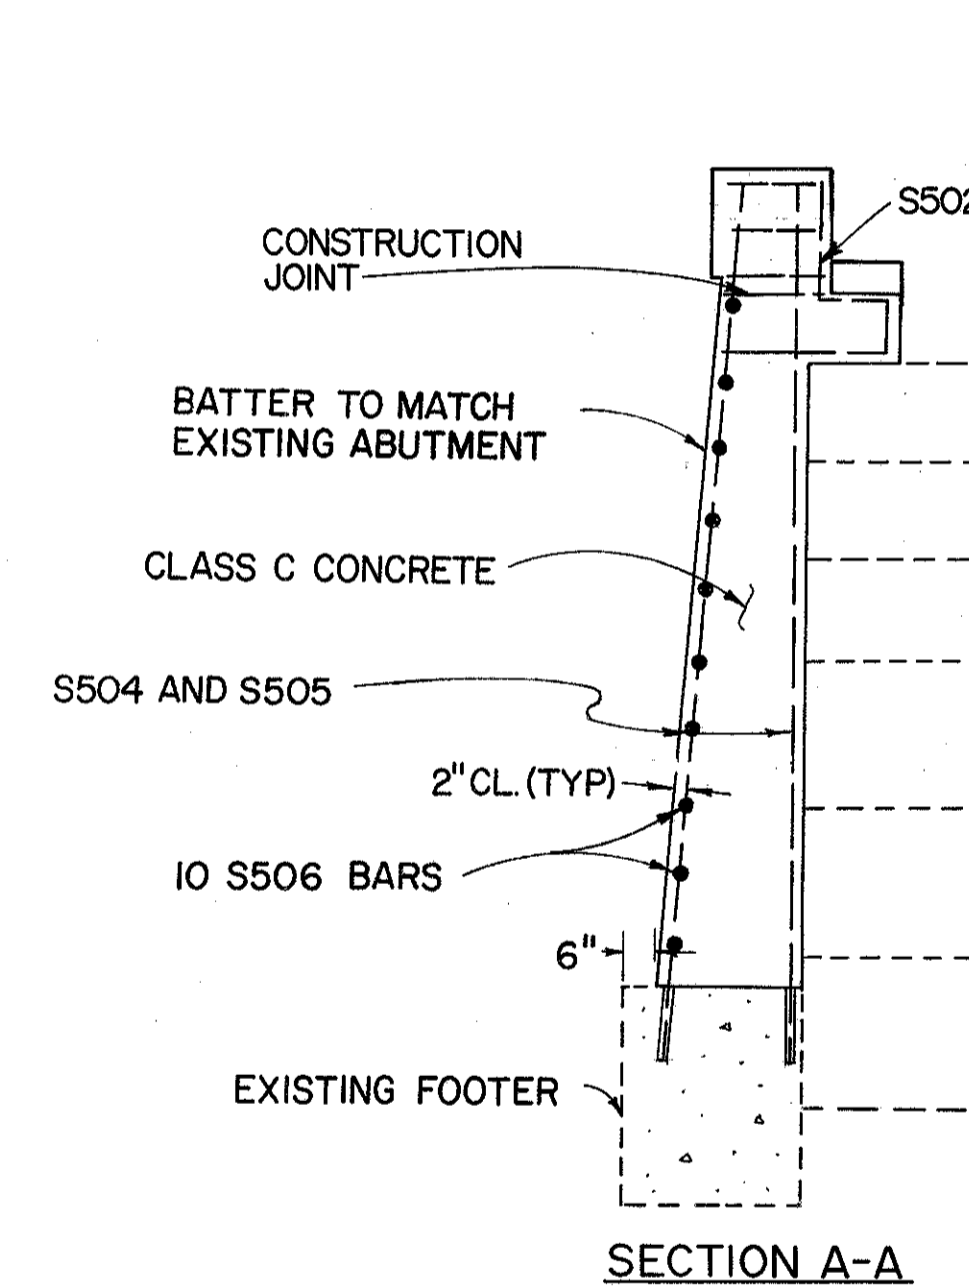

STATE OF OHIO
DEPARTMENT OF TRANSPORTATION
DISTRICT 12 BRIDGE DEPARTMENT

9 / 11

SUBSTRUCTURE DETAILS
BRIDGE LAK-86-0195
OVER KELLOGG CREEK

DESIGNED	DRAWN	TRACED	CHECKED	REVIEWED	DATE	REVISED
EAJ	SDG	SDG	DWL	GWM	8/13/85	