


PLOT SUBMITTED: 11-NOV-1998 07:24

17995GPA.DGN

PLOTTED BY: jgrmorse
PLOTTED FROM: user:skksar\jgrmorse\17995gpa.dgn


BENCHMARK No. 1
Sta. 3+70, 30' LT.
Top of IRON PIN
ELEV. = 92.67

BENCHMARK No. 2
Sta. 8+00, 21.7' LT.
Top of IRON PIN
ELEV. = 102.07

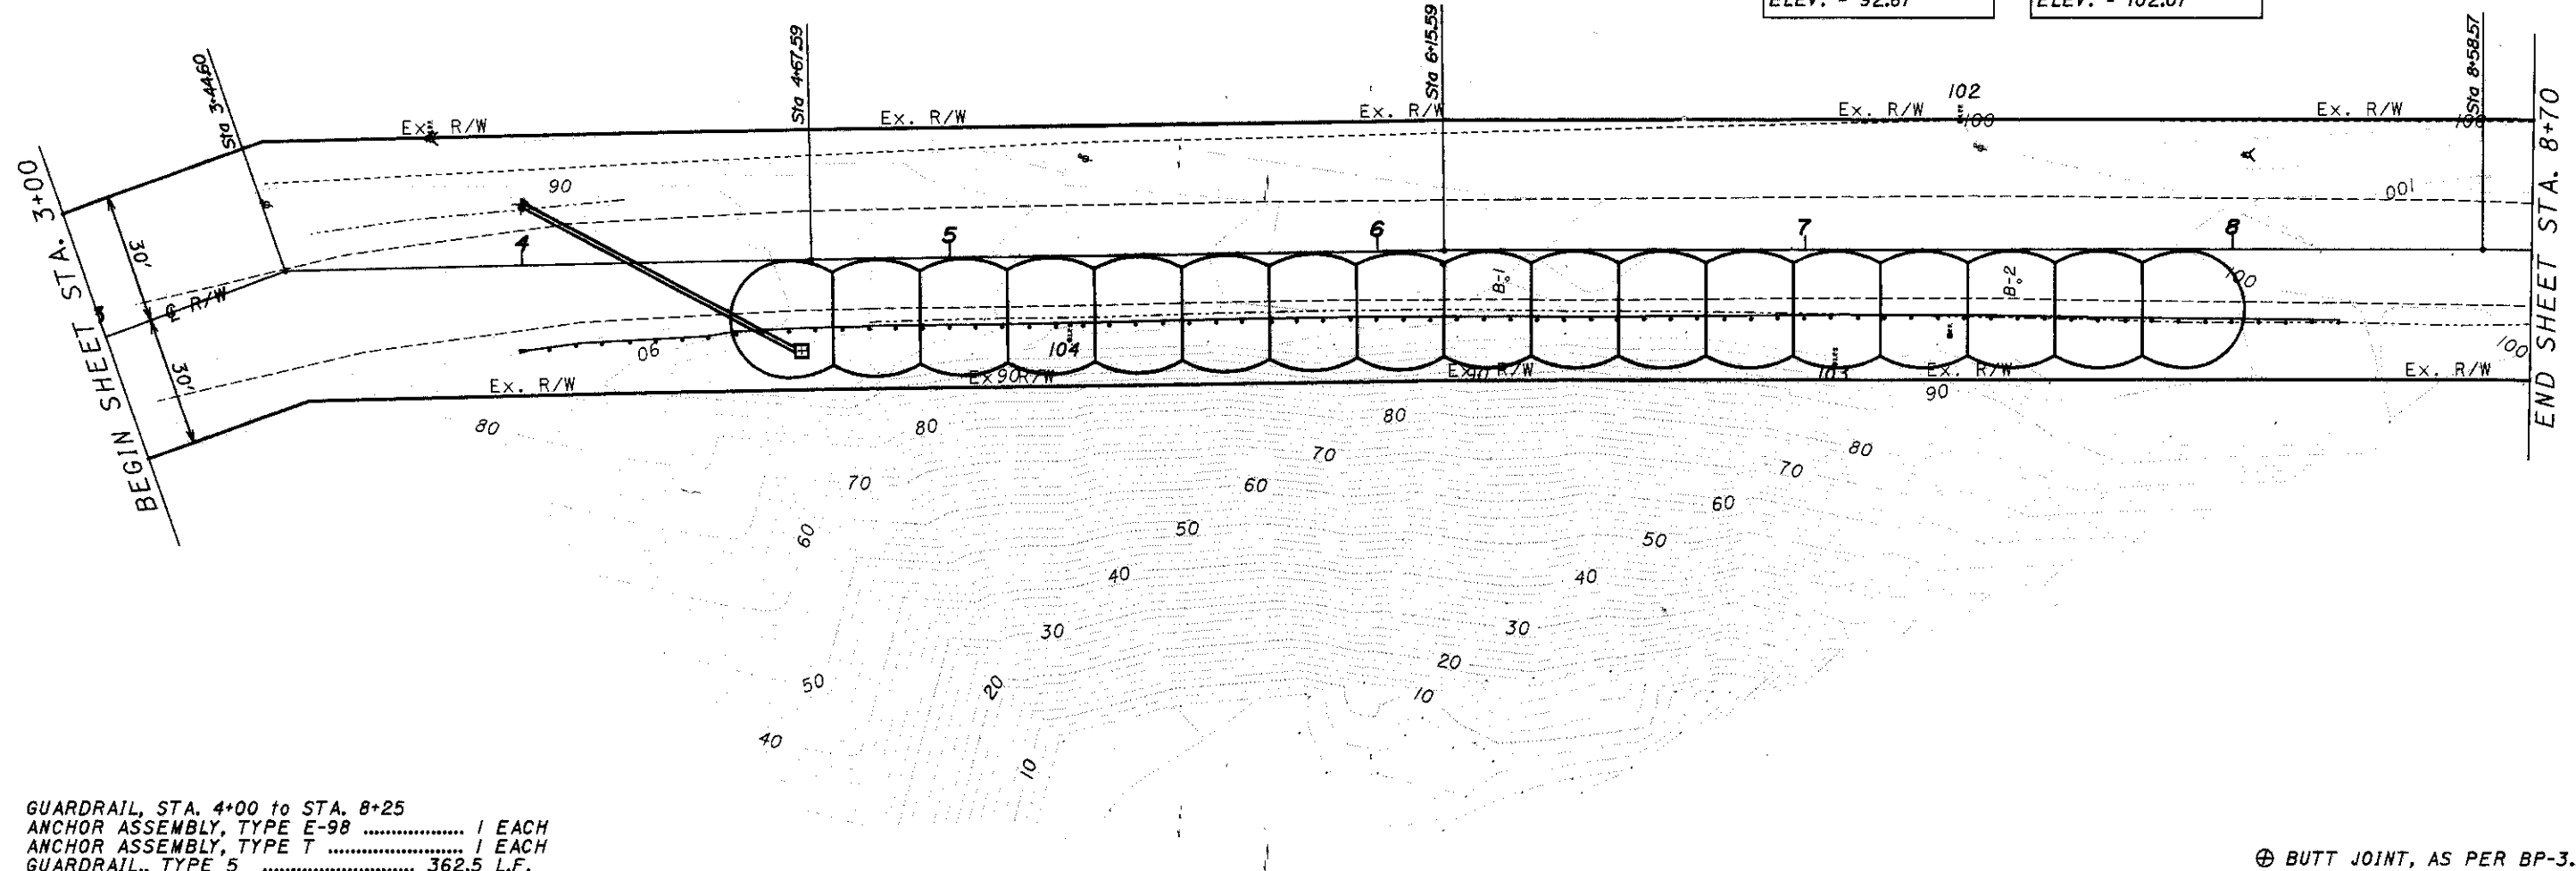

GUARDRAIL, STA. 4+00 TO STA. 8+25
 ANCHOR ASSEMBLY, TYPE E-98 1 EACH
 ANCHOR ASSEMBLY, TYPE T 1 EACH
 GUARDRAIL, TYPE 5 362.5 L.F.

⊕ BUTT JOINT, AS PER BP-3.1

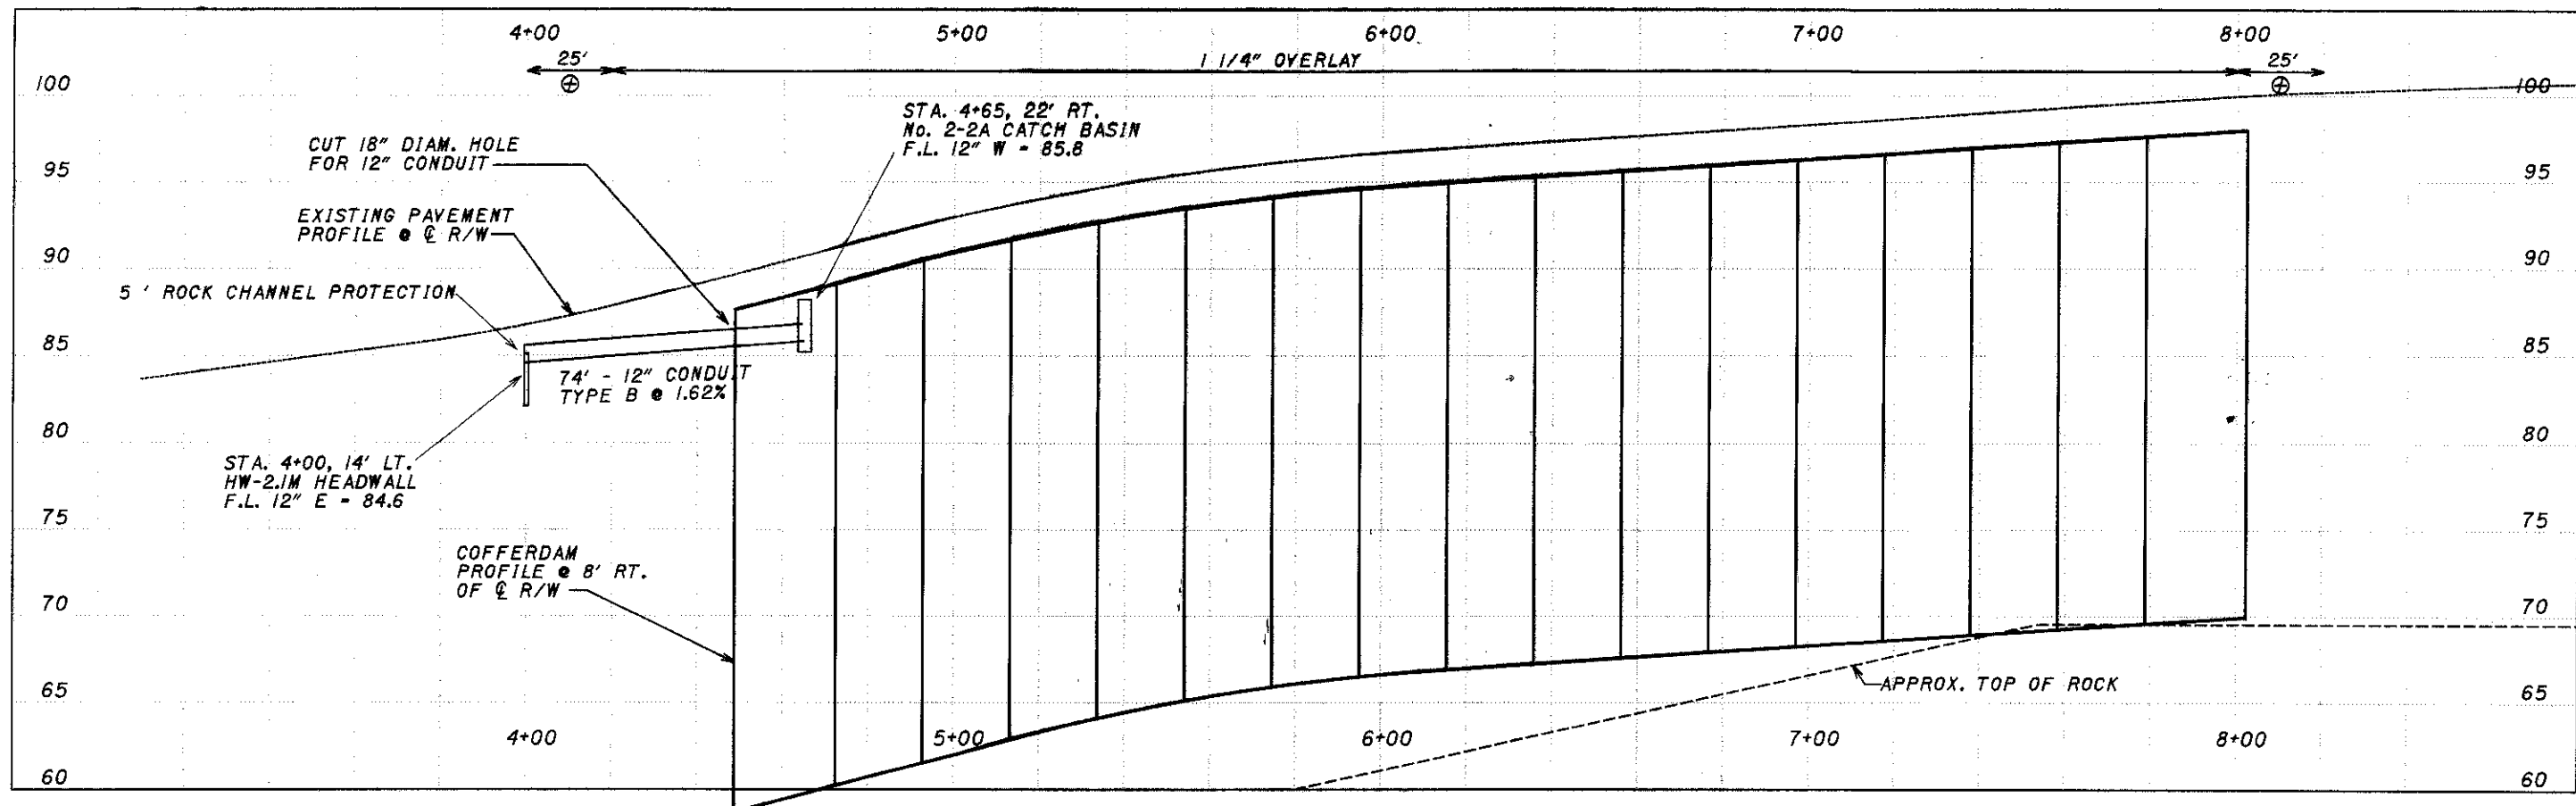

HORIZONTAL SCALE IN FEET

CALCULATED
CHECKED

PLAN AND PROFILE - S.R. 86
STA. 3+00 TO 8+70

LAKE COUNTY
LAK-86-2.33

11
18