


PLOT SUBMITTED: 11-NOV-1998 07:10
 17995xs2.dgn
 17995xs2.dgn
 PLOTTED BY: jgrmovse
 PLOTTED FROM: user\jgrmovse\17995xs2.dgn

SEEDING	
END WIDTH	SO. YDS.

120 110 100 90 80 70 60 50 40 30 20 10 0 10 20 30 40 50 60 70 80 90 100 110 120 130

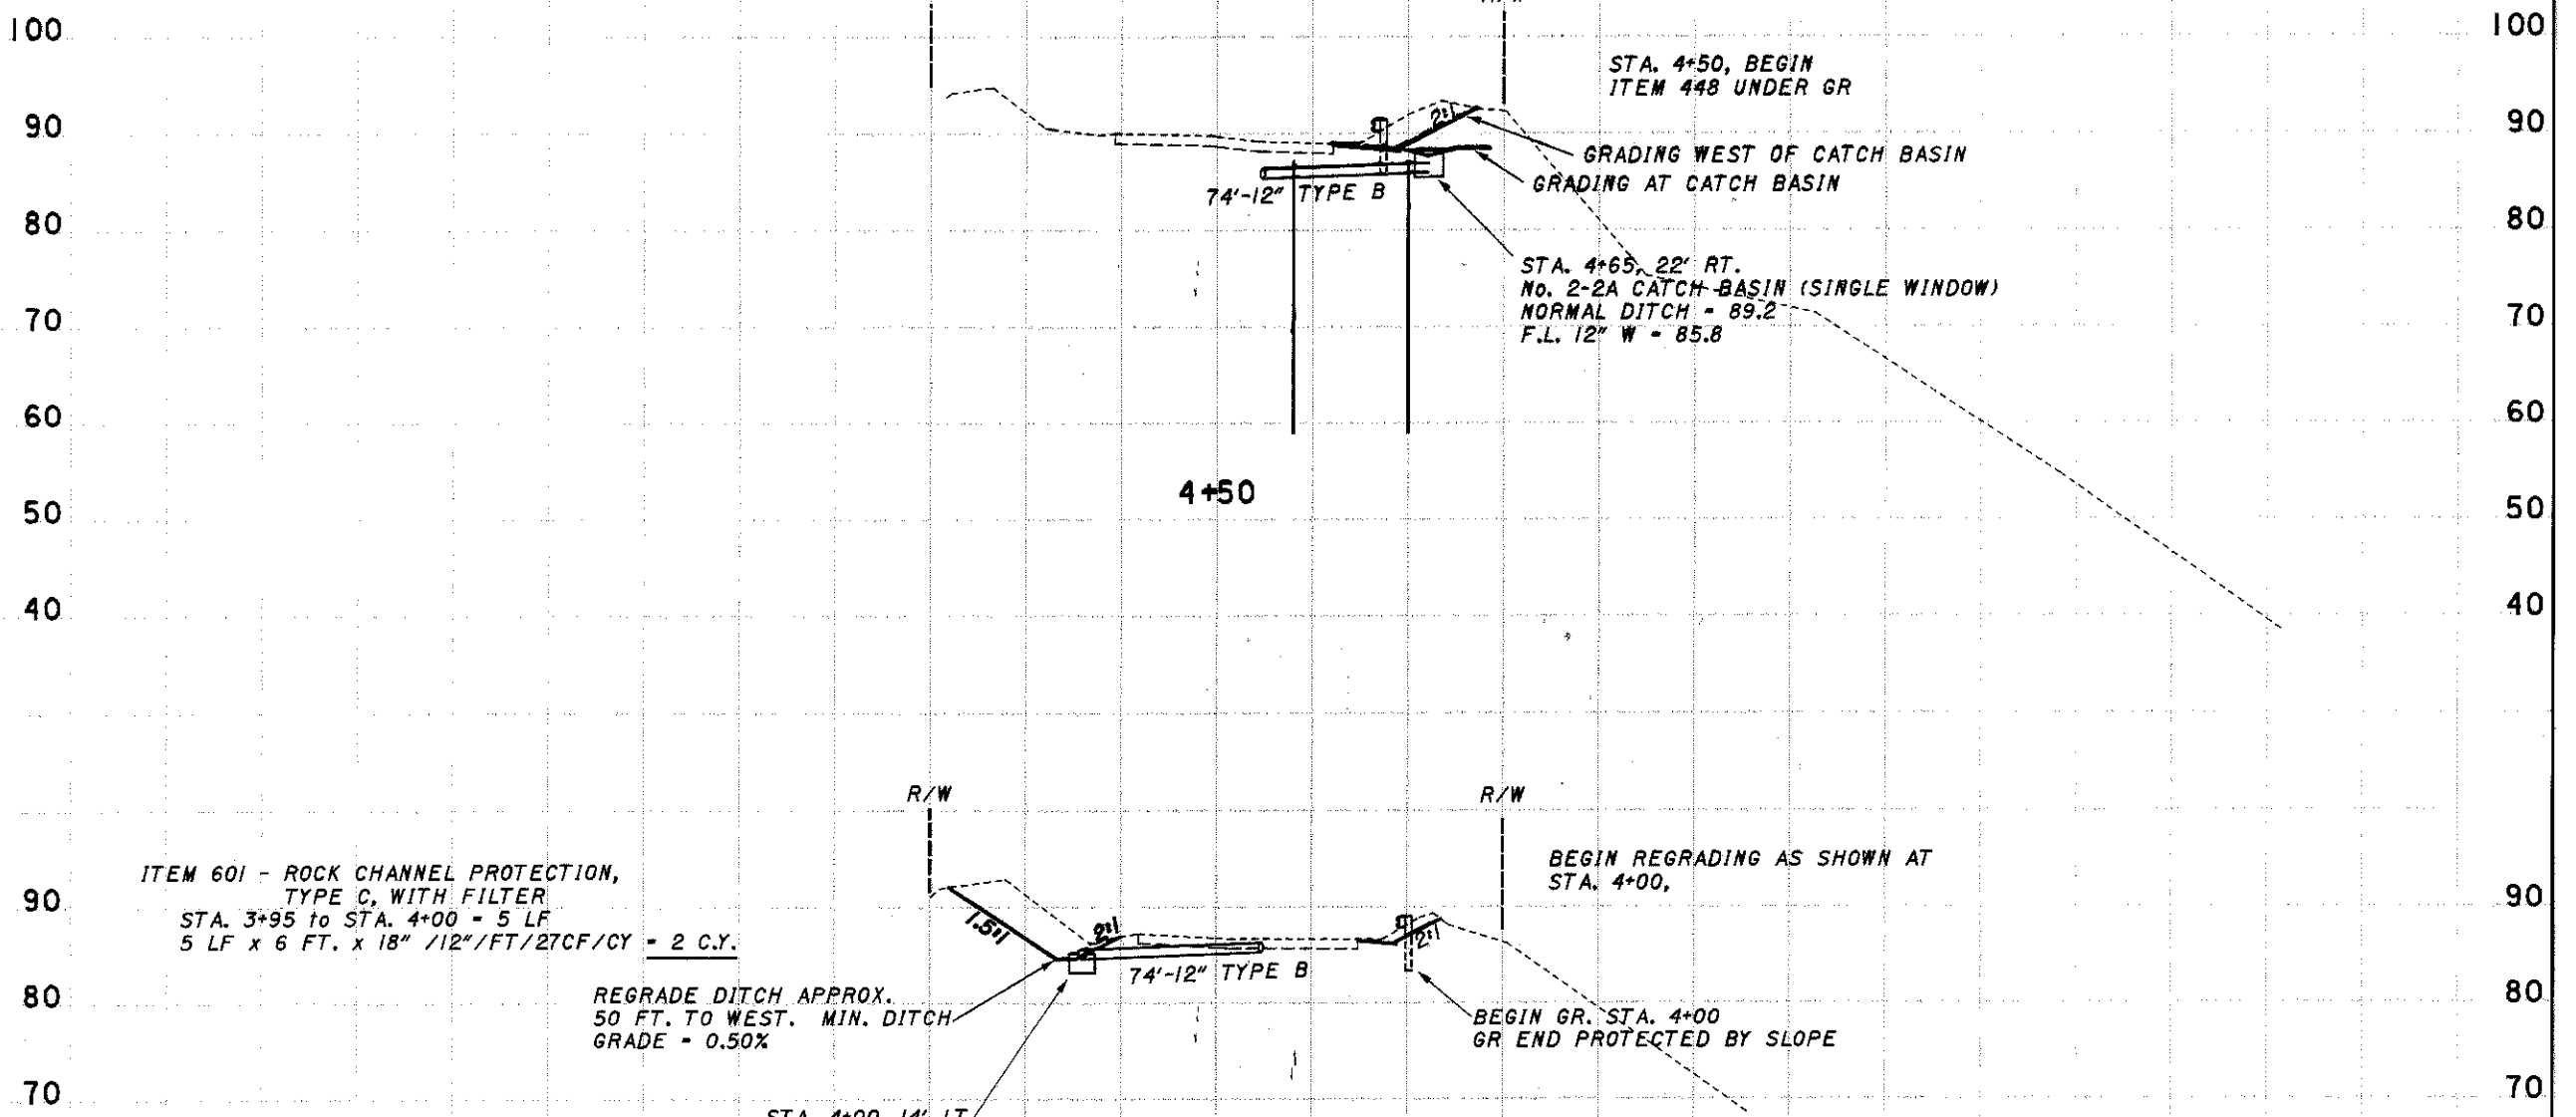

END AREA		VOLUME		CALCULATED	CREATED
CUT	FILL	CUT	FILL		
CROSS SECTIONS STA. 4+00 TO 4+50					
LAKE COUNTY LAK-86-2.33					
(14 / 18)					

SHEET TOTAL

SHEET TOTAL