


PLOTTED BY: jgrmovse
 PLOTTED FROM: \\user\jksar\j\p\17995\17995xs2.dgn
 17995xs2.dgn
 PLOT SUBMITTED: 11-NOV-1998 07:10

SEEDING	
END WIDTH	SO. YDS.

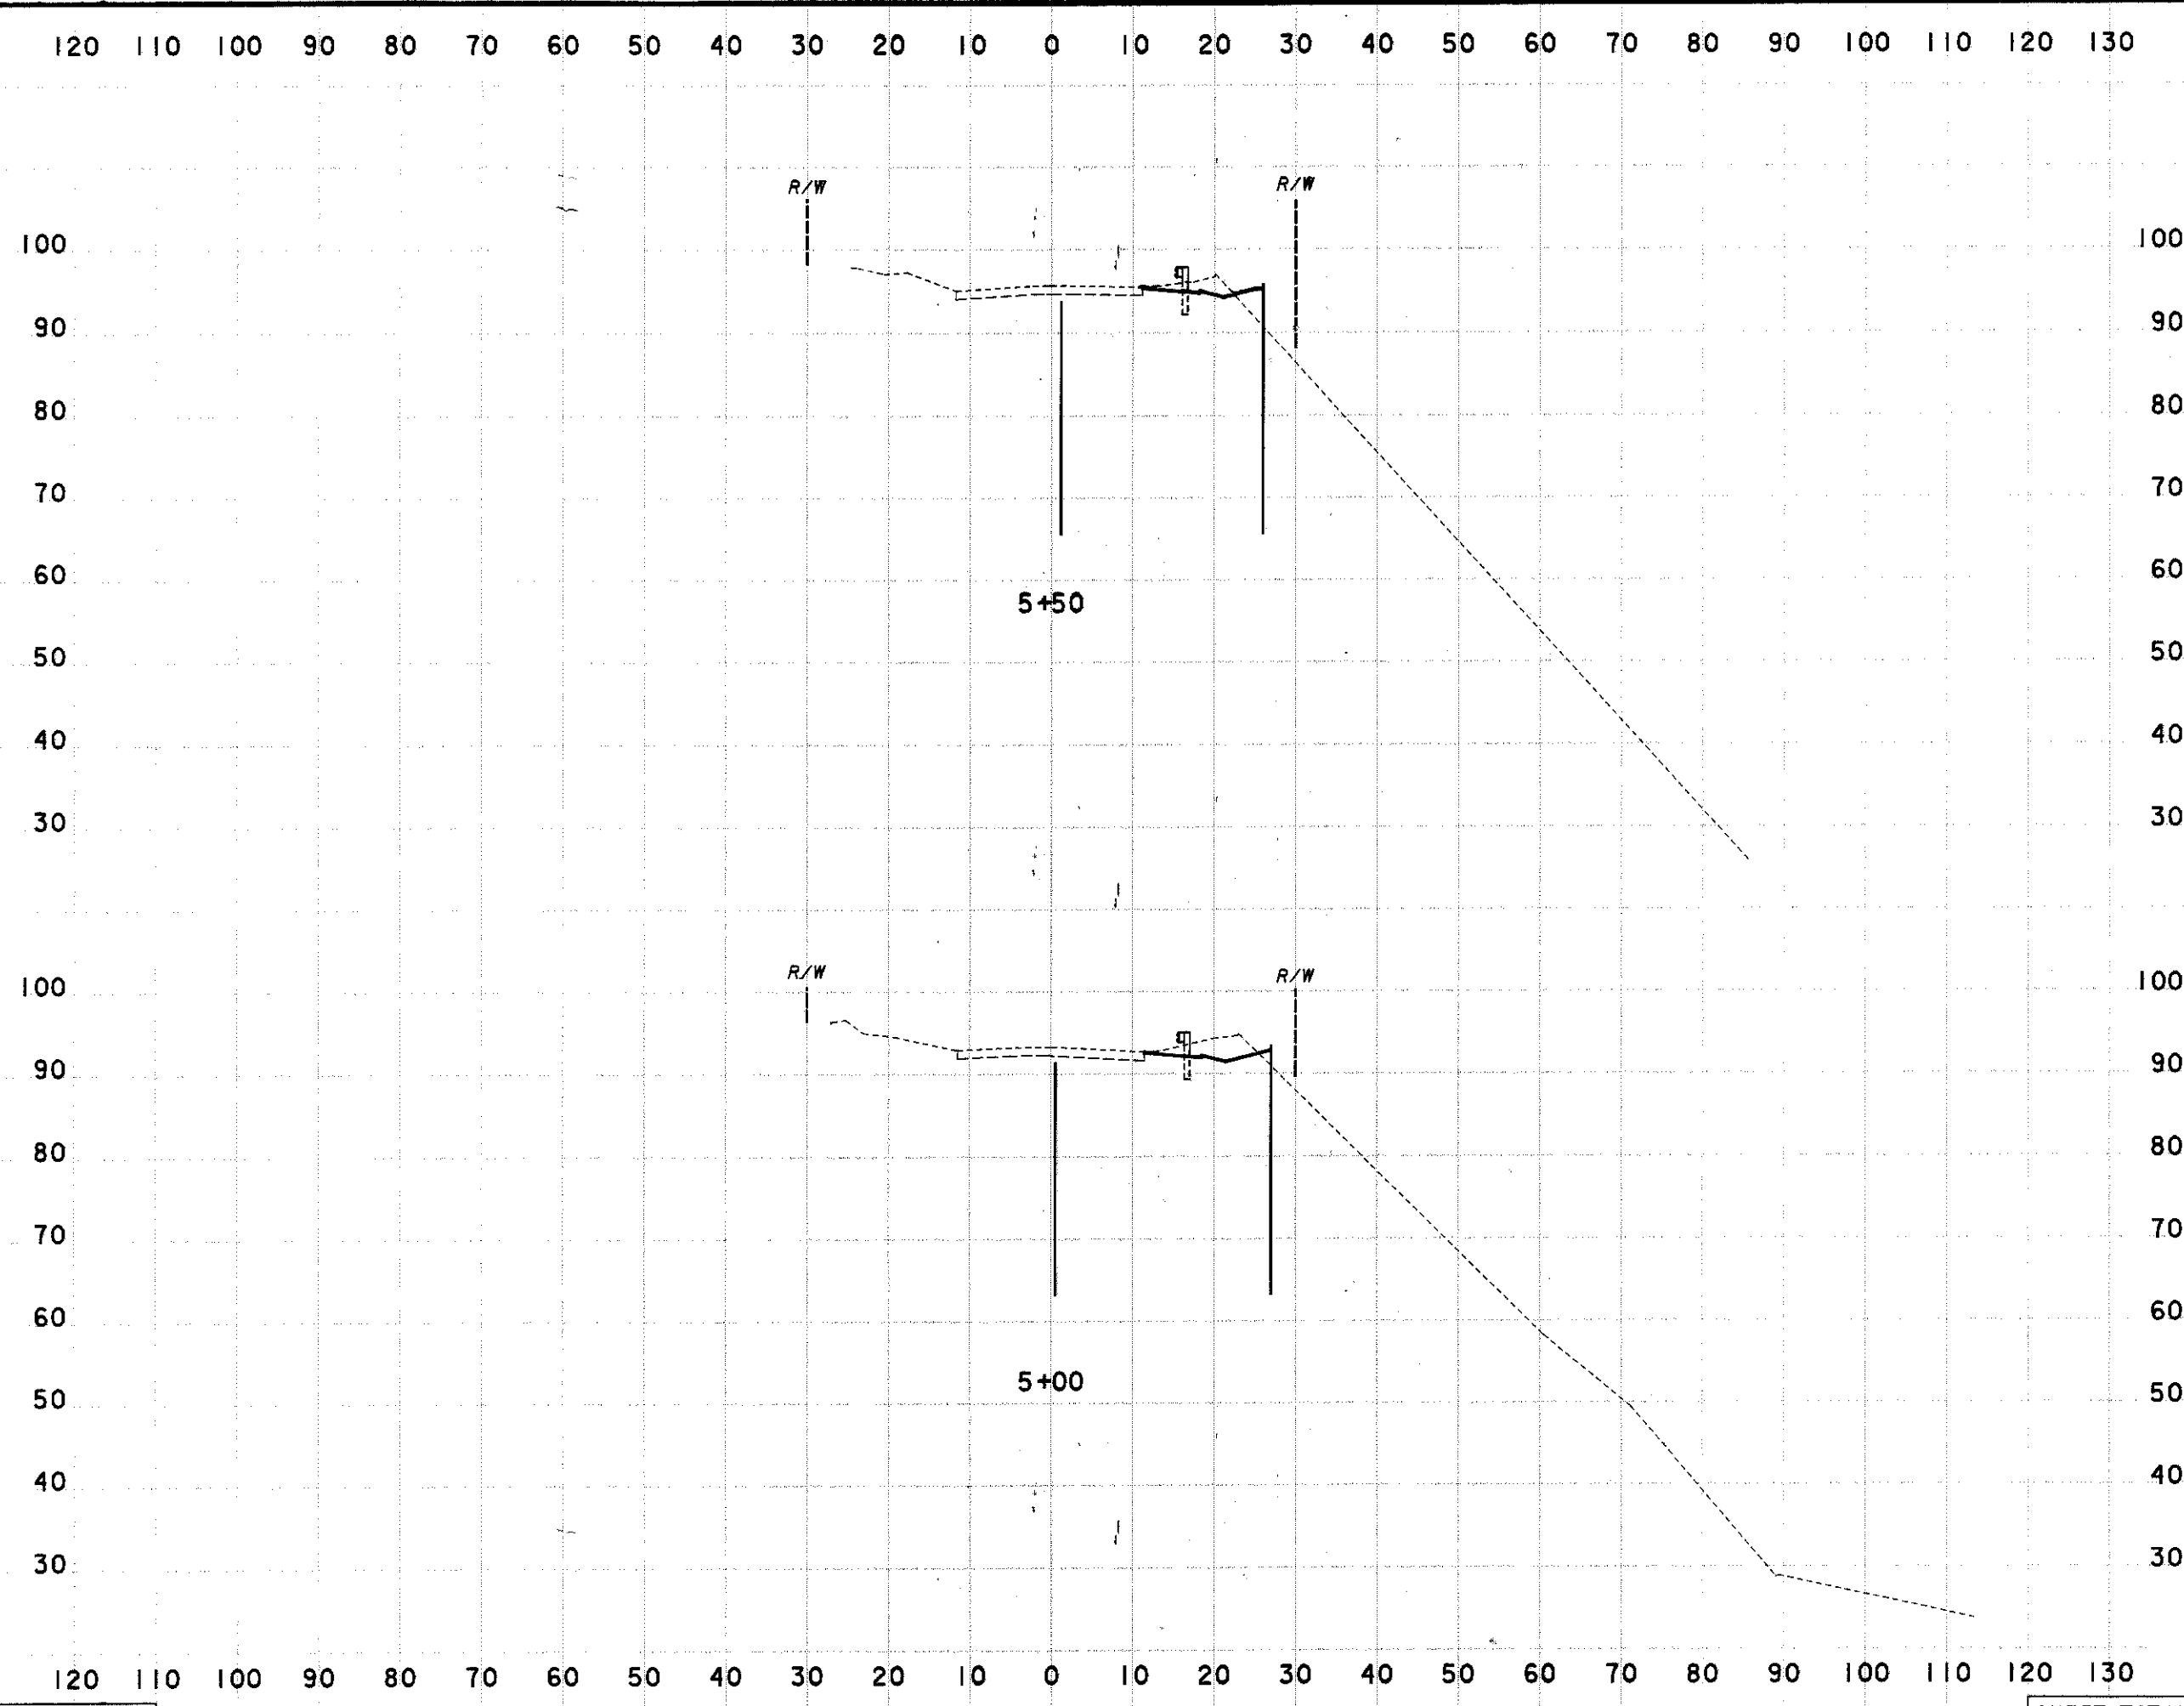

END CUT	AREA FILL	VOLUME		CALCULATED	CHECKED
		CUT	FILL		

**CROSS SECTIONS
 STA. 5+00 TO 5+50**

**LAKE COUNTY
 LAK-86-2.33**

15
18

SHEET TOTAL

SHEET TOTAL