


PLOT SUBMITTED: 11-NOV-1998 07:11

17995.xs2.dgn

PLOTTED BY: jgrmovse
PLOTTED FROM: user\jksar\j\p\17995\17995xs2.dgn

SEEDING
END SO.
WIDTH YDS.

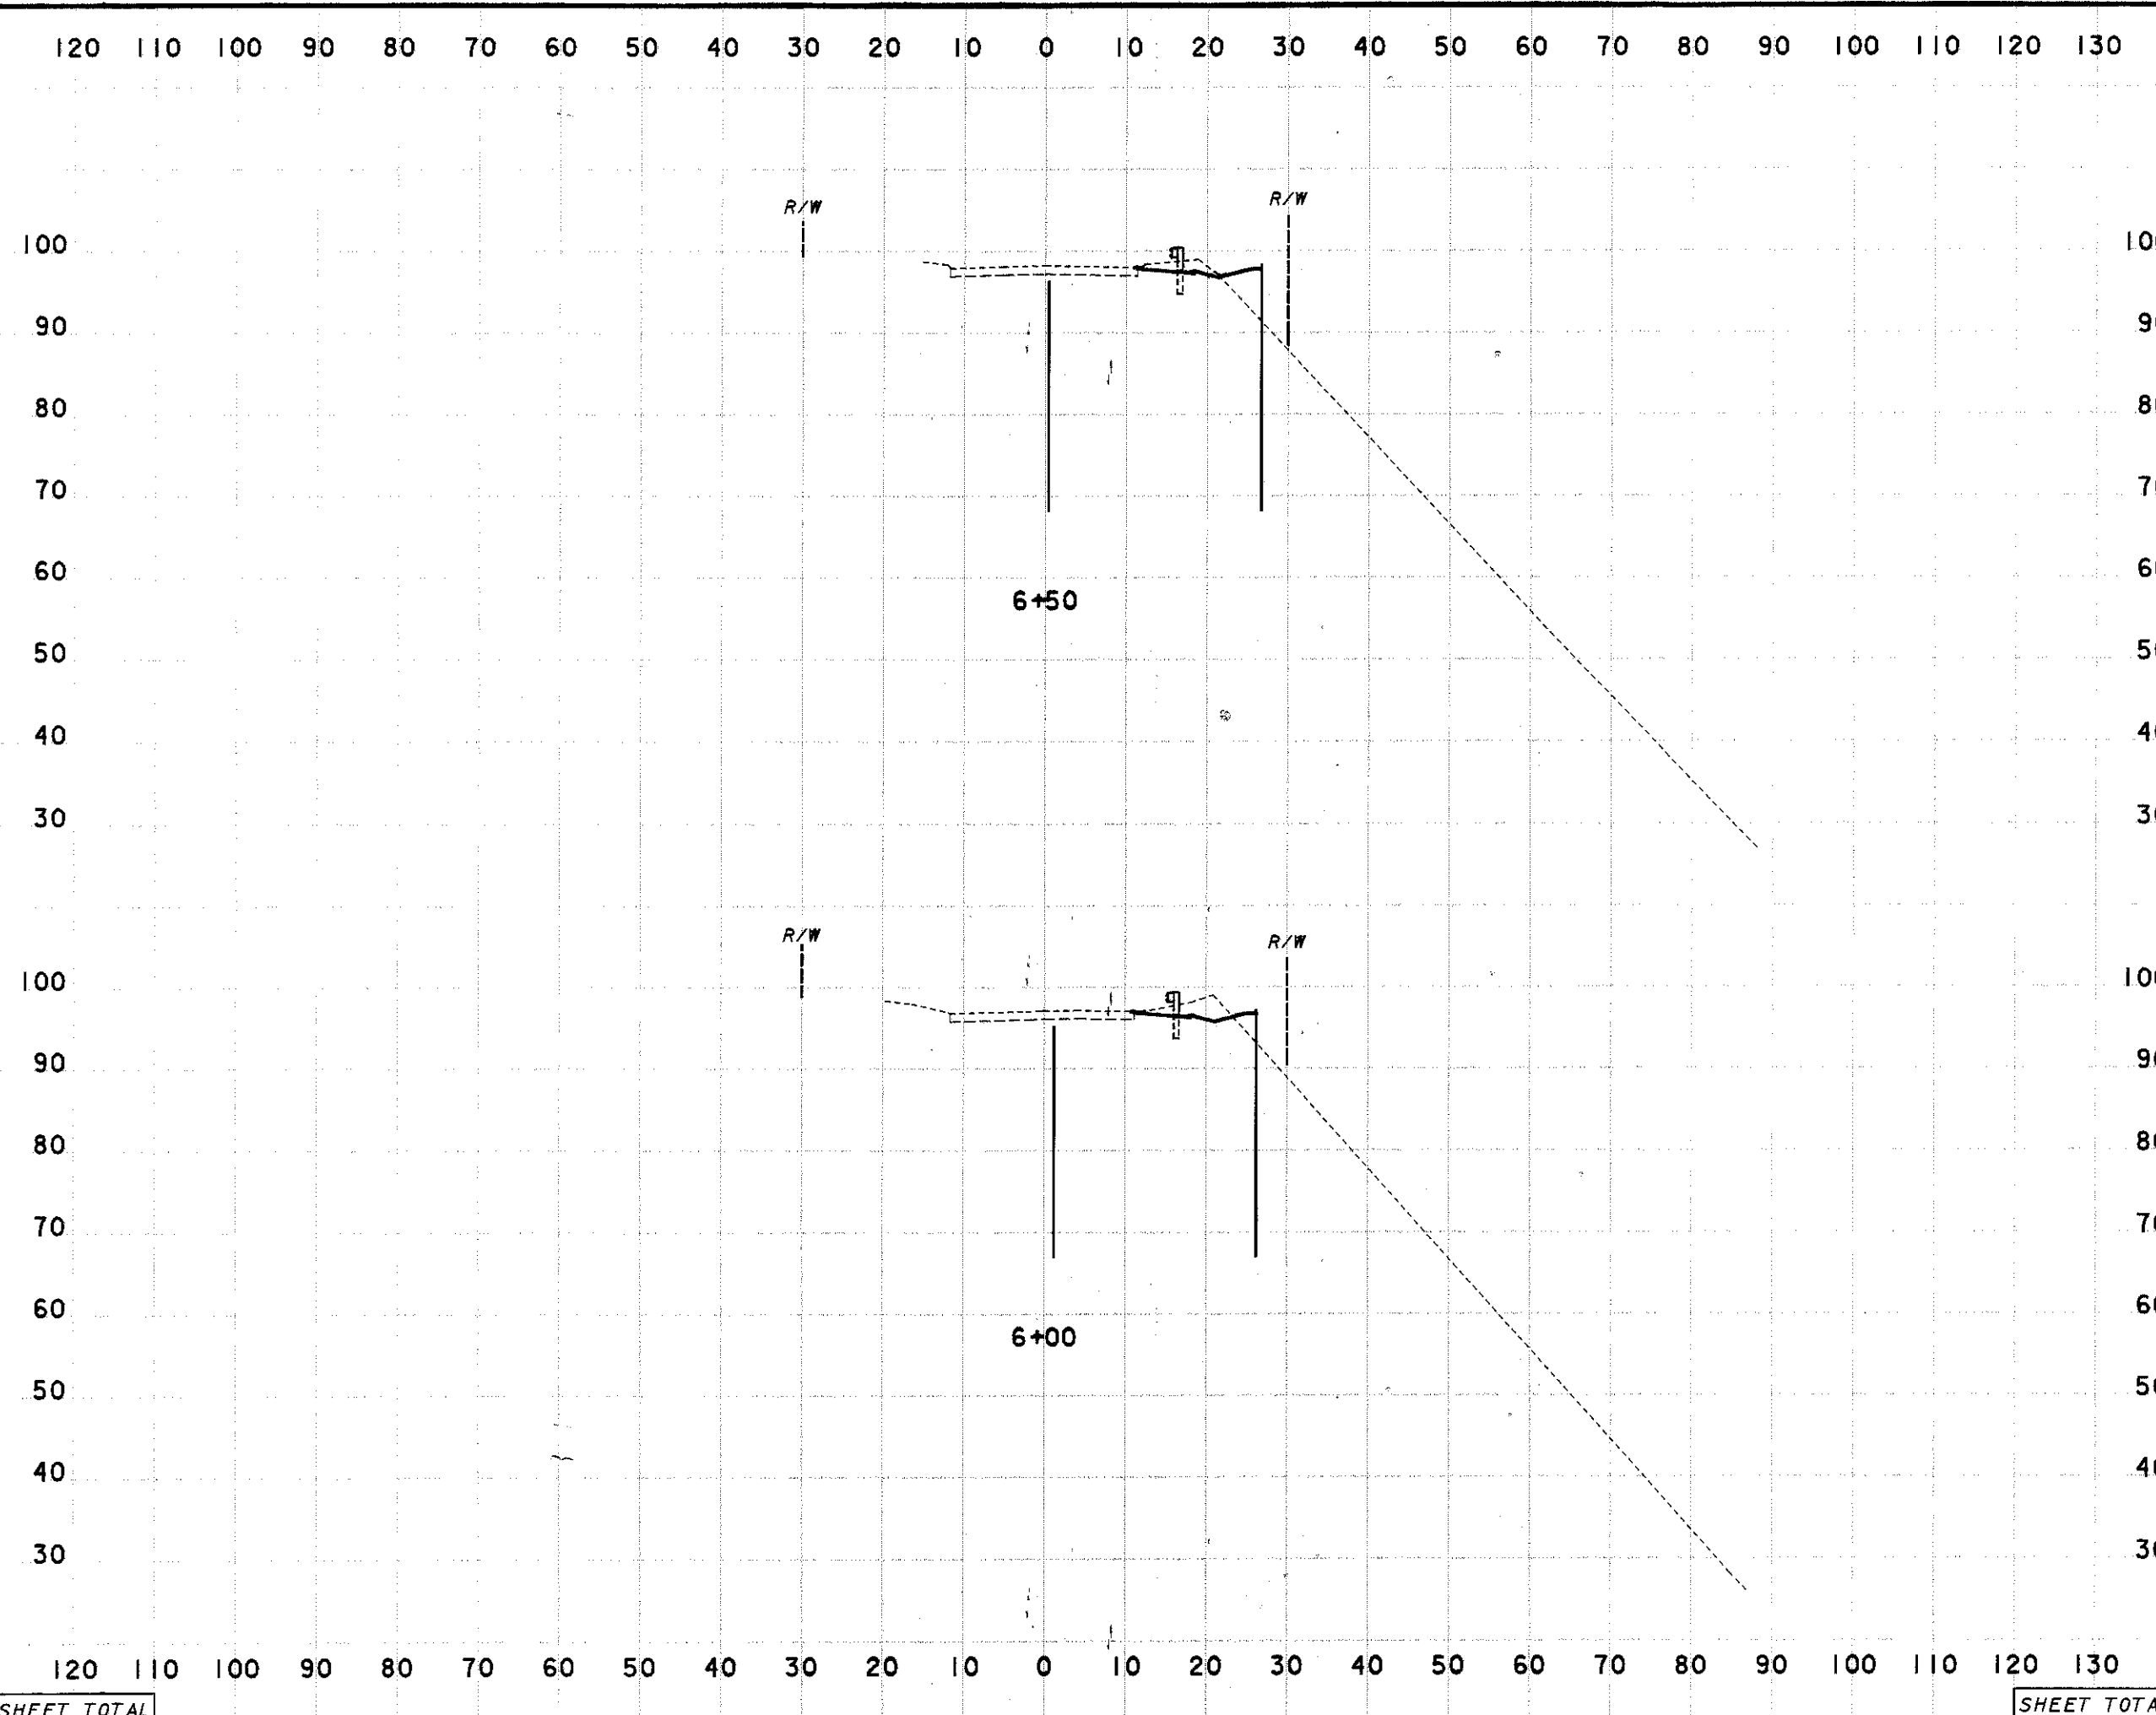

END AREA		VOLUME	
CUT	FILL	CUT	FILL

CALCULATED	CREATED

CROSS SECTIONS
STA. 6+00 TO 6+50

LAKE COUNTY
LAK-86-2.33

16
18

SHEET TOTAL

SHEET TOTAL