



I:\PROJECTS\PI122196\22196GMA.DGN 29-JAN-2002 11:05AM jgrmovse

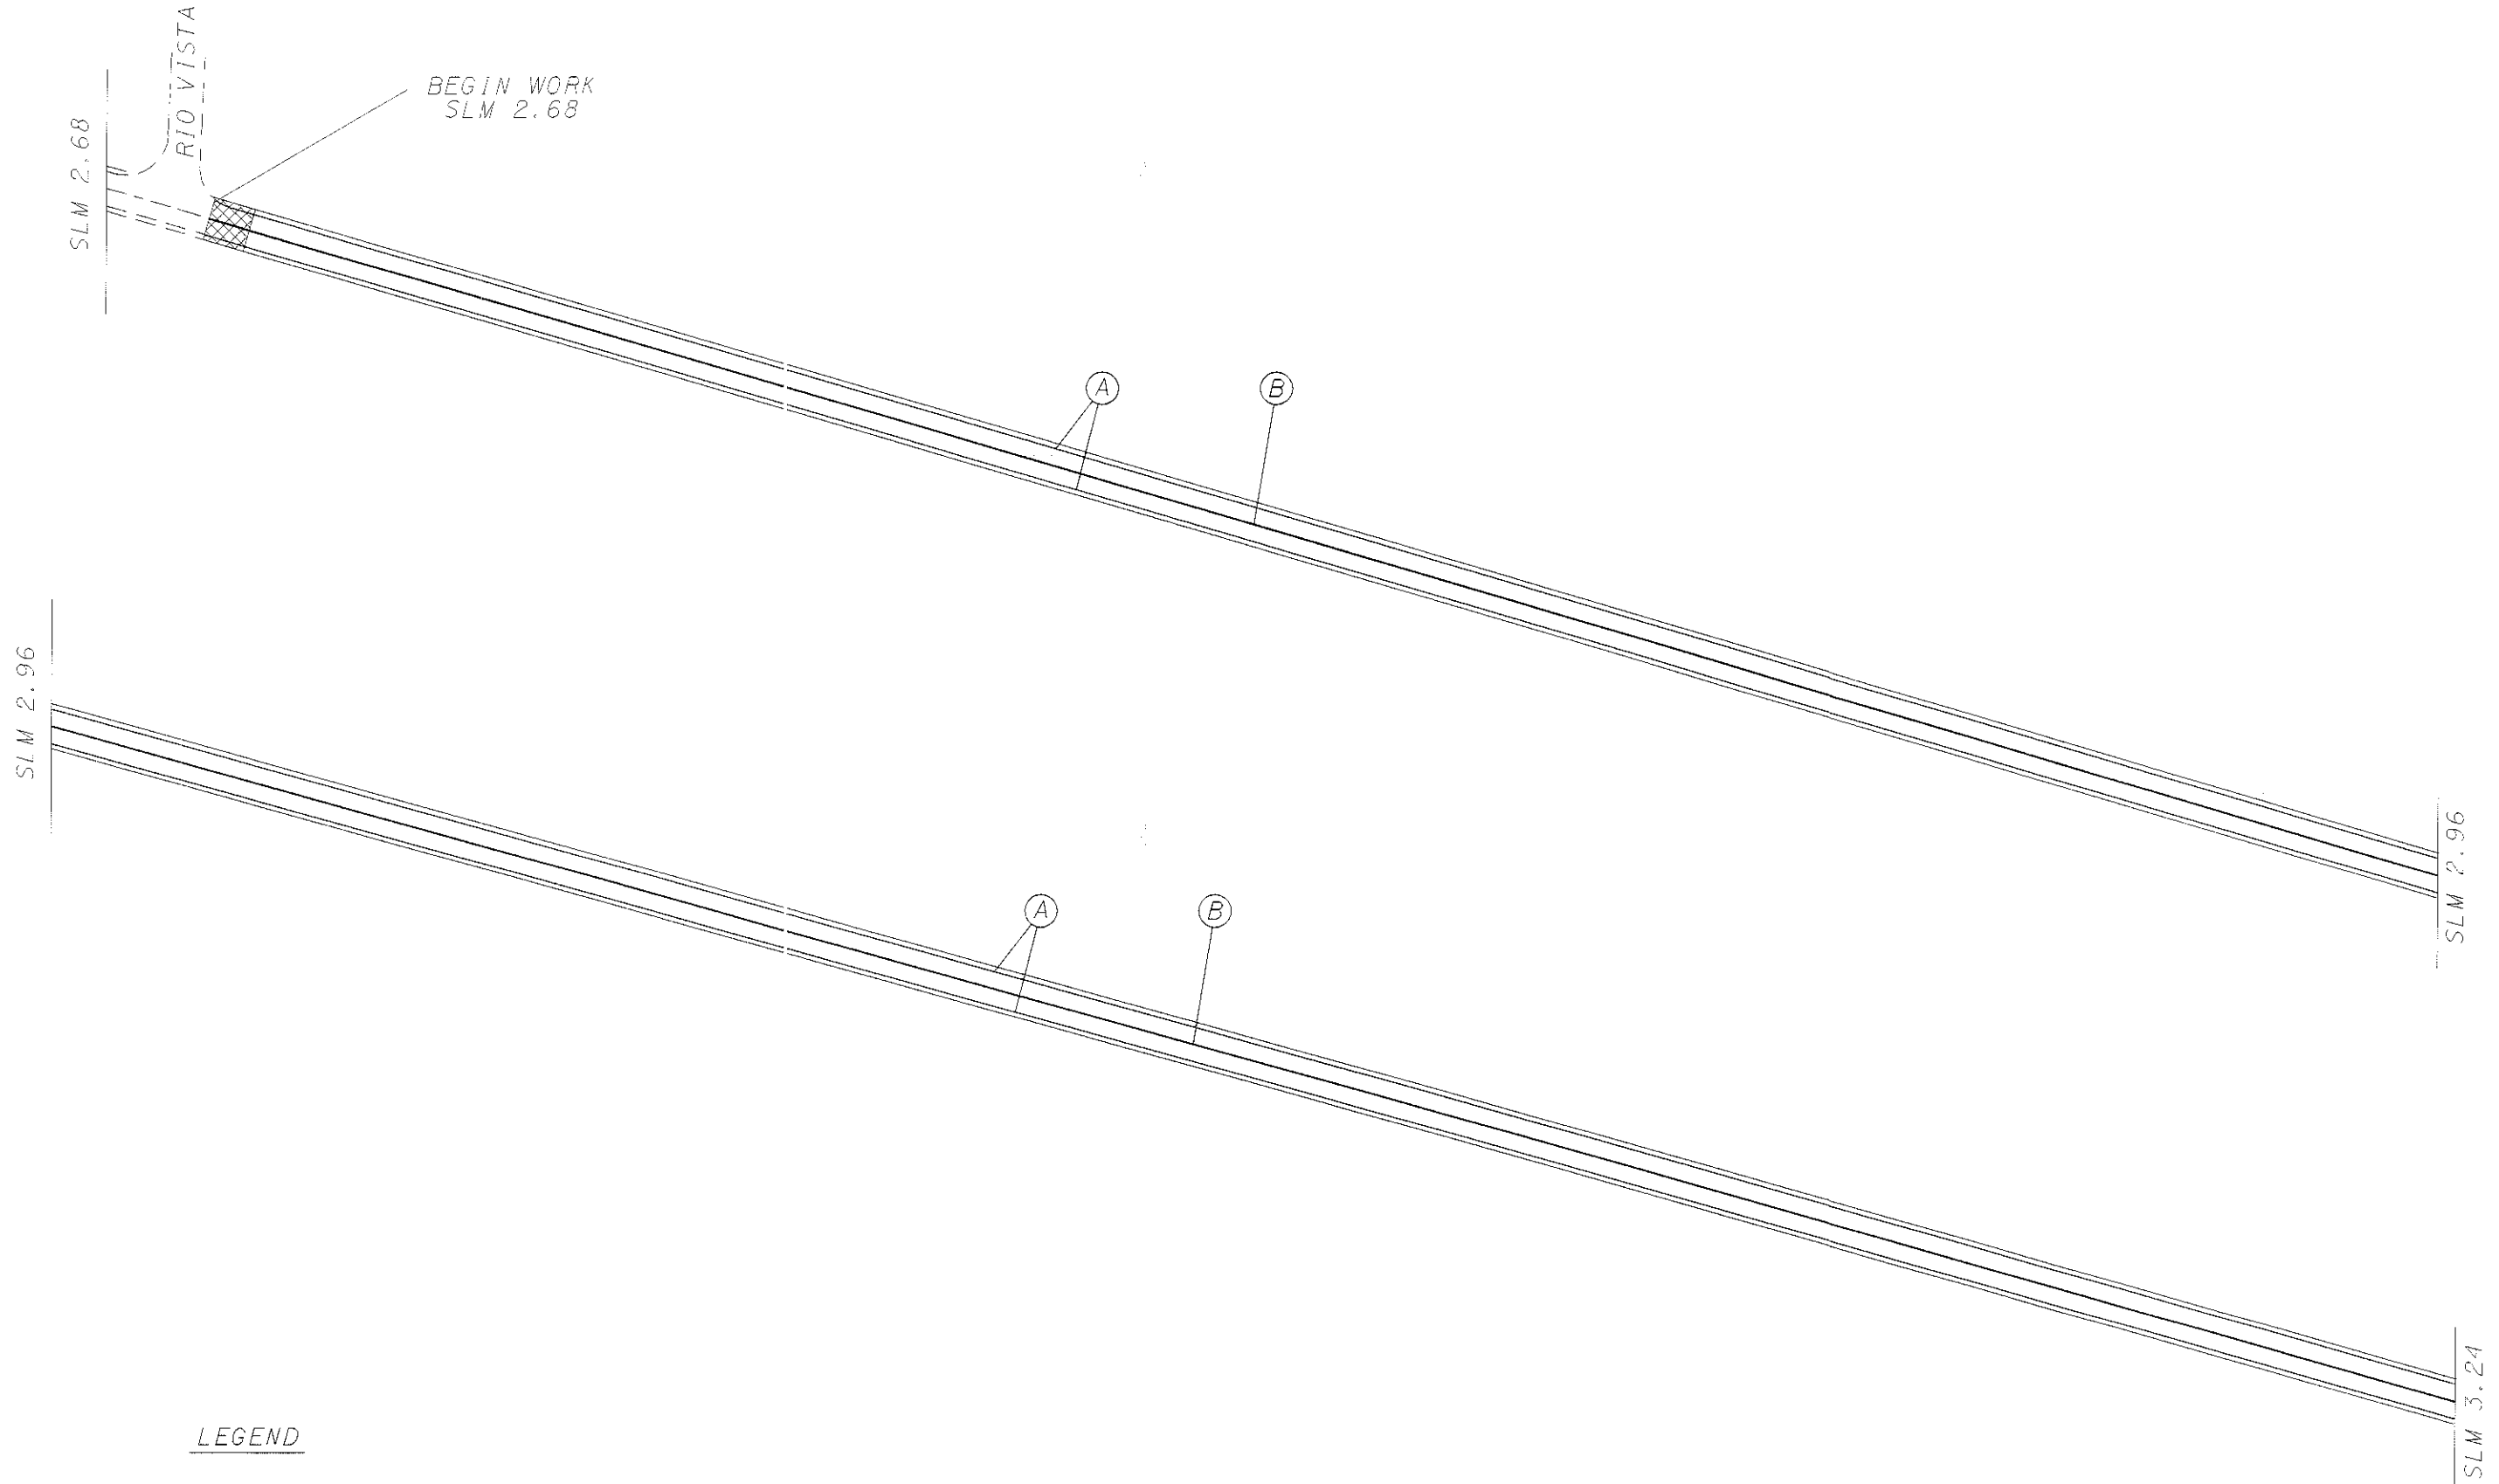

LEGEND

- (A) EDGE LINE
- (B) CENTER LINE
-  BUTT JOINT (SEE STD. DWG. BP-3.1 FOR ADDITIONAL DETAILS)



CALCULATED	XXX
CHECKED	XXX

PLAN SHEET
SR-86
SLM 2.68 TO SLM 3.24

LAKE COUNTY
LAK-86-2.68