

21-H

H+

STATE OF OHIO DEPARTMENT OF HIGHWAYS

APR 5 1962
GROUND PHOTO LAB

FED. RD. DIVISION	STATE	PROJECT	1 6
2	OHIO		

LAK-SR86-5.52
000831


IMPROVEMENT OF STRUCTURES (CONTRACT METHOD)

PROPOSAL 1	ROUTE NO. 86	SECTION 5.52	STRUCTURE NO. LAK. 86-0673	LOCATION 5.41 MILES SOUTH OF S.R. 84
PROPOSAL 2	ROUTE NO. 700	SECTION 2.71	STRUCTURE NO. GEA. 700-0331	LOCATION 0.6 MILES NORTH OF U.S.R. 422
PROPOSAL 3	ROUTE NO. 44	SECTION 17.58	STRUCTURE NO. GEA. 44-1861	LOCATION 1.79 MILES NORTH OF U.S.R. 6
PROPOSAL 4	ROUTE NO. 87	SECTION 14.46	STRUCTURE NO. GEA. 87-1460	LOCATION 1.51 MILES EAST OF S.R. 168

GEAUGA & LAKE COUNTIES

INDEX OF SHEETS

TITLE SHEET	1
DETAIL PLANS	2-3-4-5
GENERAL NOTES	6
SUMMARY SHEET	6
STANDARD DRAWINGS	
H.W. - Type C	7-15-57
S.P. - 53 Revised	11-25-58
S.B. 1-47 Revised	1-20-48

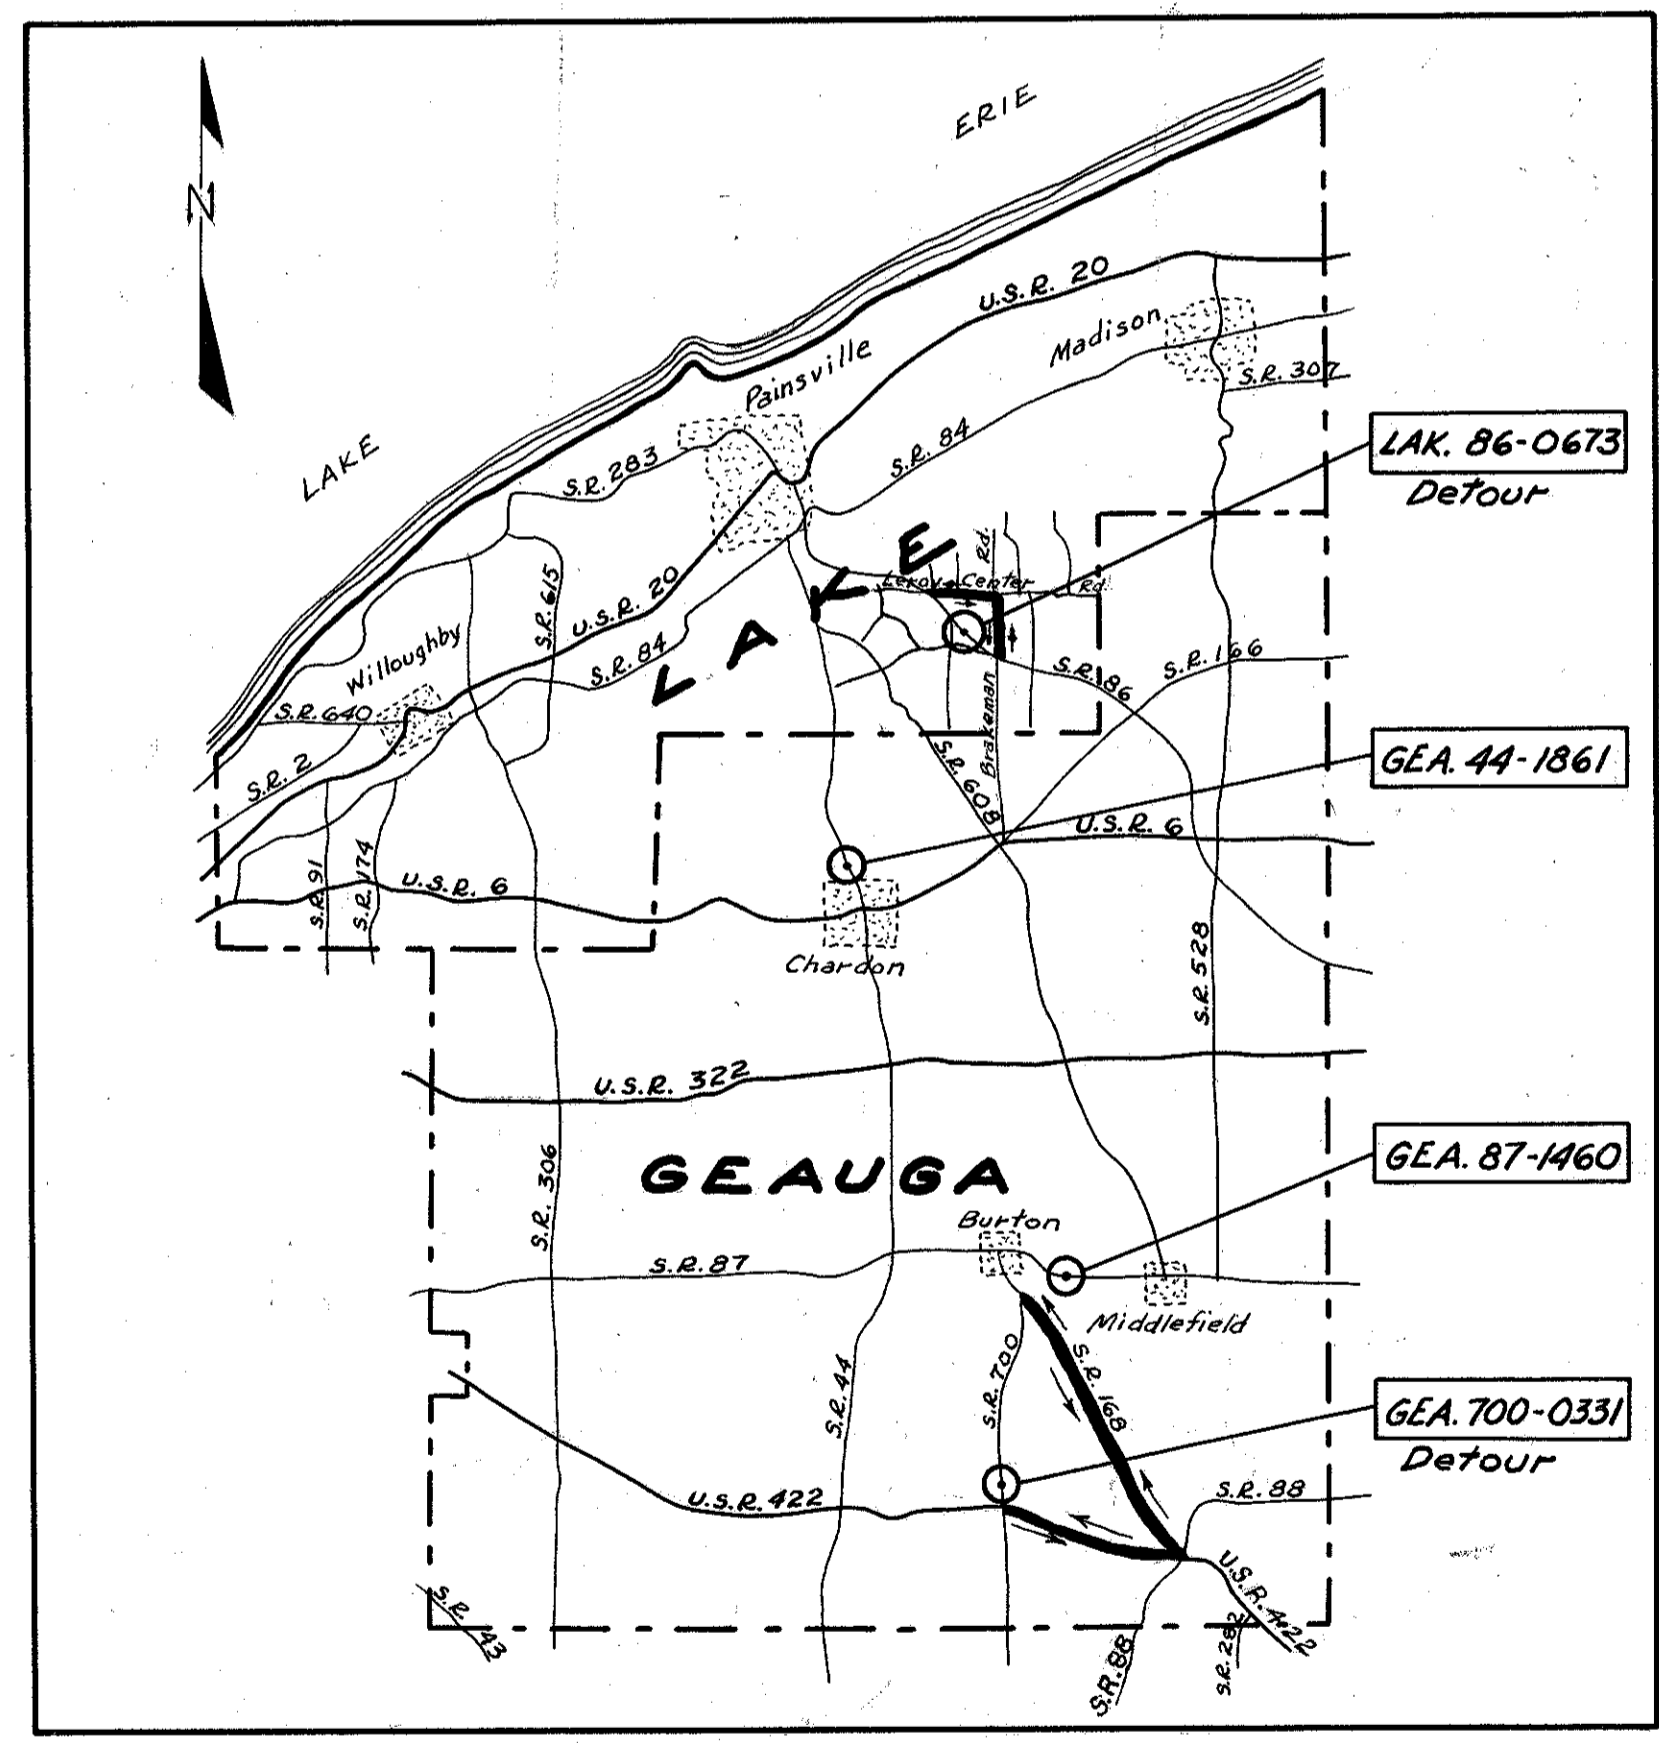

LOCATION PLAN

MAJOR STATE HIGHWAYS _____
 OTHER STATE HIGHWAYS _____
 STRUCTURES TO BE IMPROVED ○
 DETOURS ————

0 5 10
SCALE OF MILES

The standard specifications of the State of Ohio, Department of Highways, in force on the date of contract will govern these improvements.

Provision for traffic:
I hereby declare that the making of the improvements will require the closing of the highways in Proposals 1 & 2. I also declare that the making of the improvements in Proposals 3 & 4 will not require the closing of the highways to traffic and one lane shall be maintained at all times.

Approved W. B. Henry
DIVISION DEPUTY DIRECTOR
Date 6-3-59

Approved J. S. [Signature]
ENGINEER OF MAINTENANCE
Date 6-24-59

Approved M. [Signature]
ENGINEER OF BRIDGES
Date 6-16-59

Approved D. [Signature]
DEPUTY DIRECTOR OF OPERATIONS
Date 6-25-59

Approved G. [Signature]
FIRST ASSISTANT DIRECTOR
Date 6-25-59

Approved E. [Signature]
DIRECTOR OF HIGHWAYS
Date 6-26-59

APR 5 1962
GROUND PHOTO LAB