
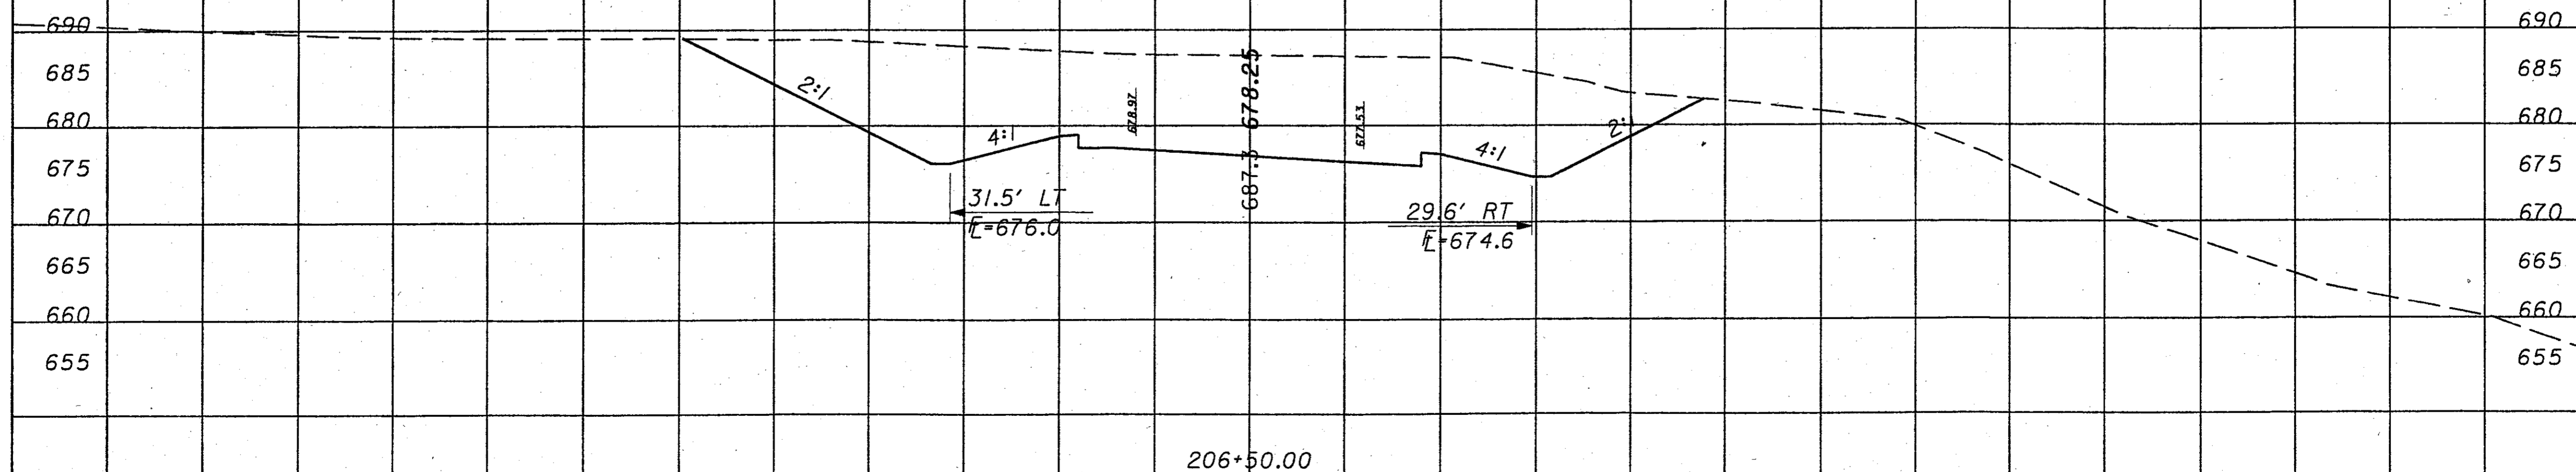
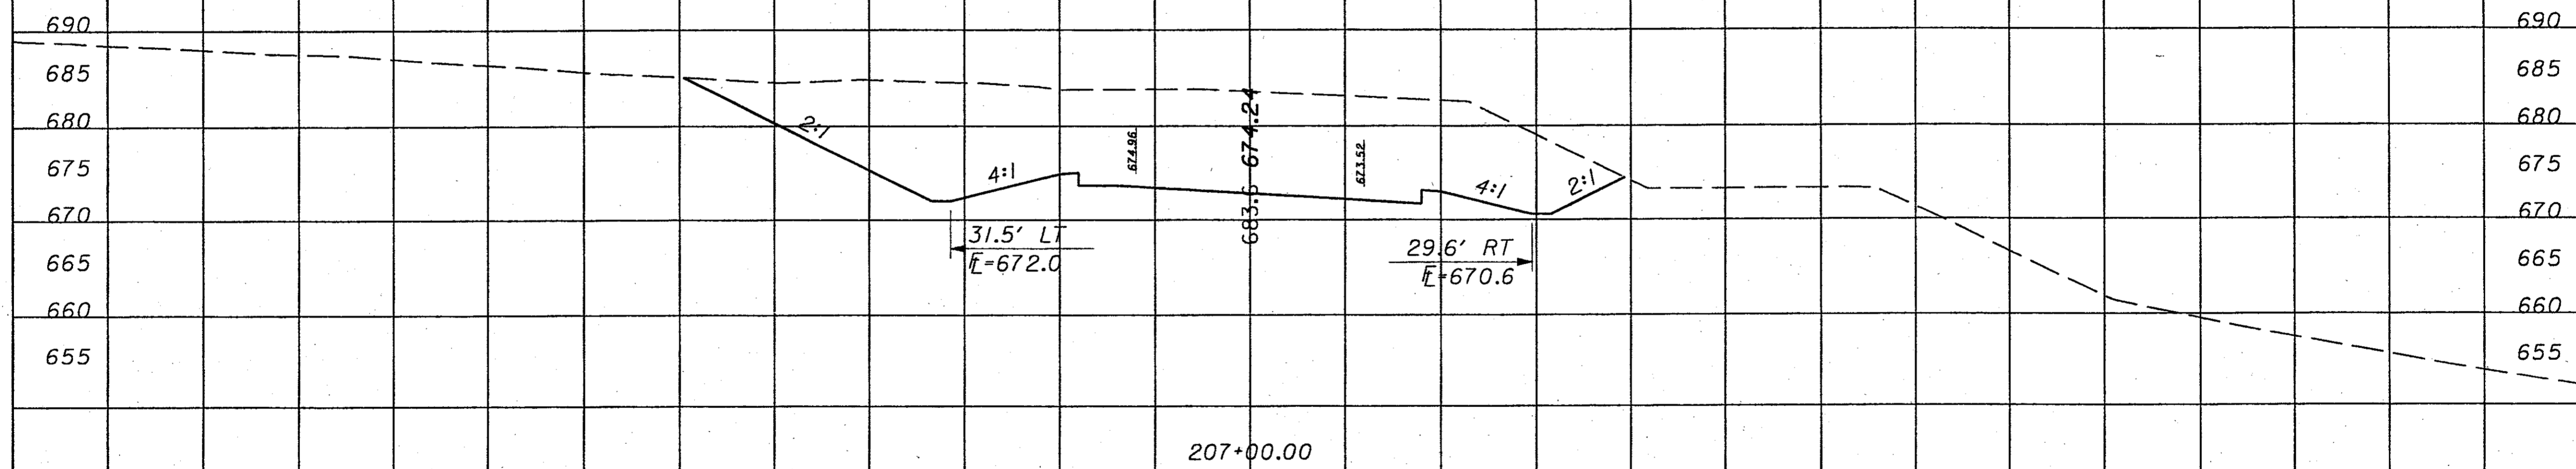


SEEDING
END WIDTH
50. YDS.

END AREA	VOLUME
CUT	FILL
CUT	FILL
CALCULATED	
CHECKED	

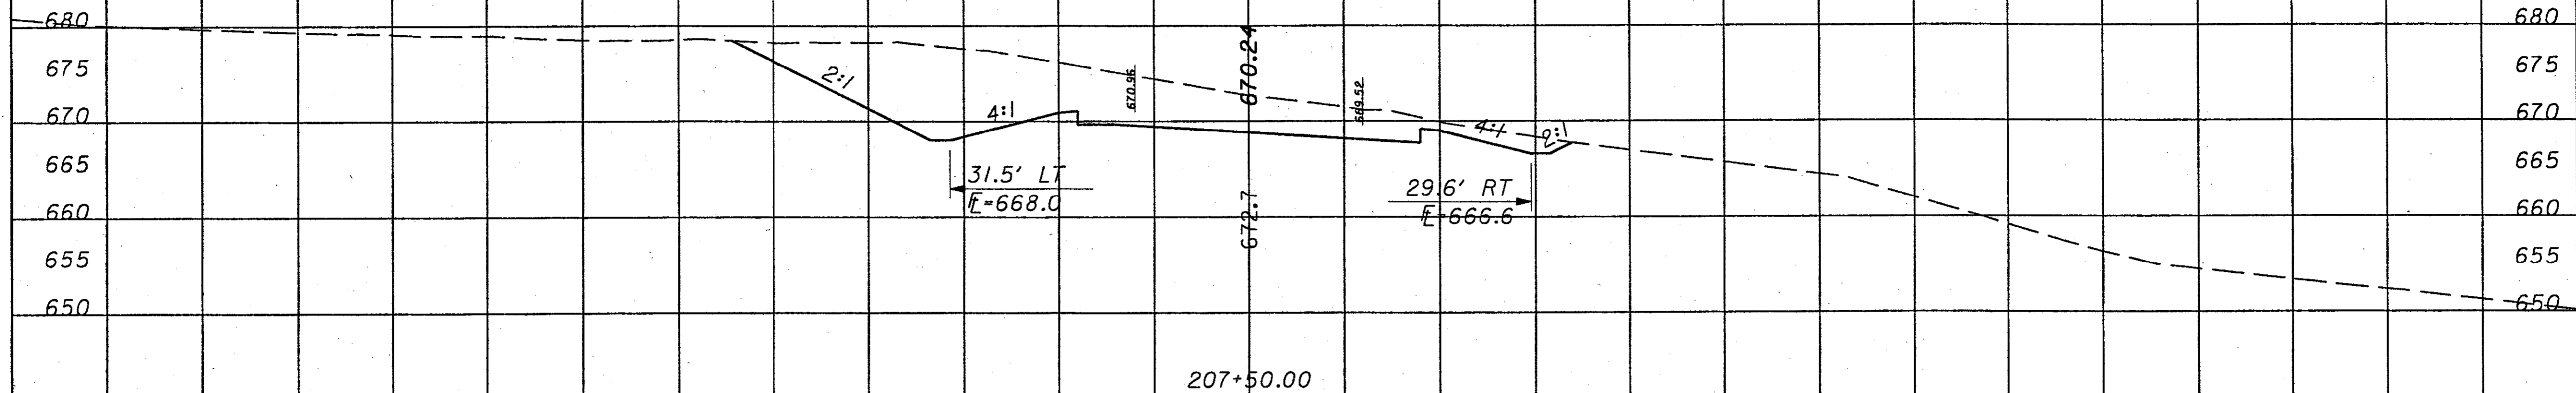

120	110																															120	130
SHEET TOTAL		100	90	80	70	60	50	40	30	20	10	0	10	20	30	40	50	60	70	80	90	100	110	SHEET TOTAL									

CROSS SECTIONS
 RECOMMENDED ALTERNATIVE
 LAK-86-1.32
 10