
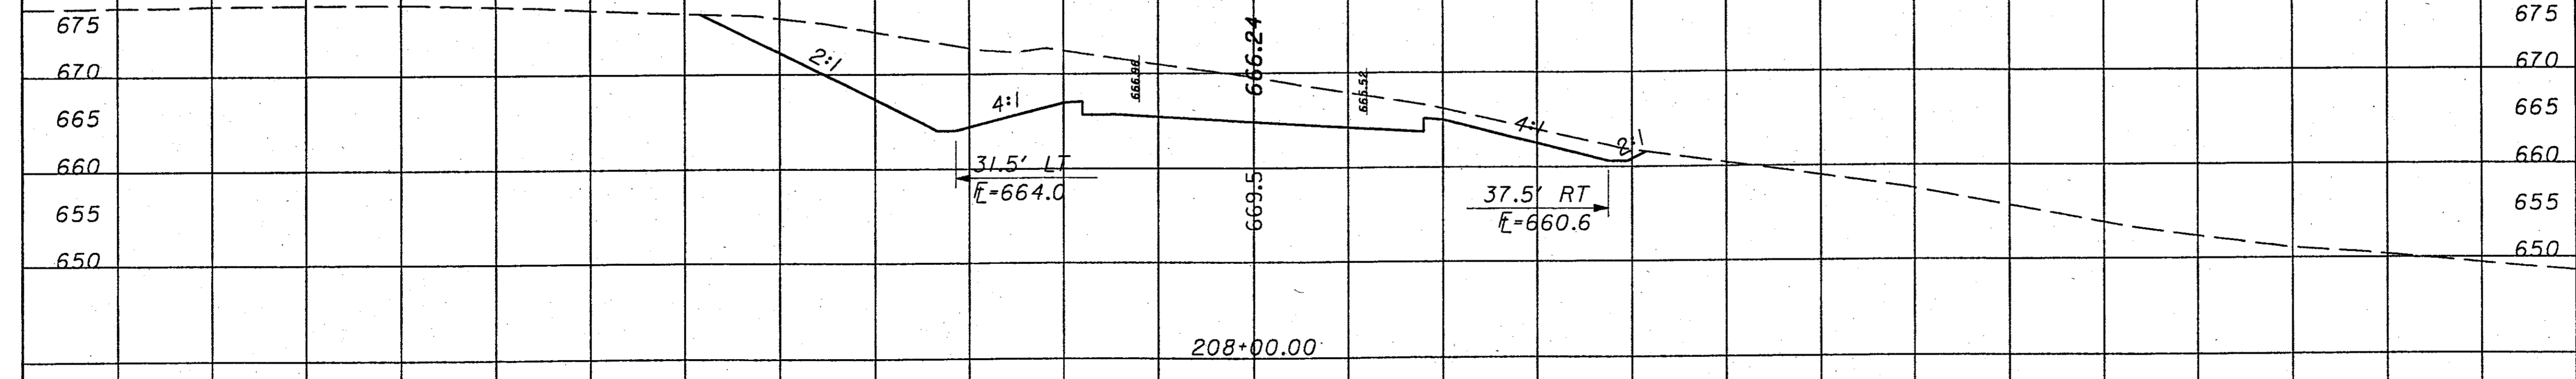
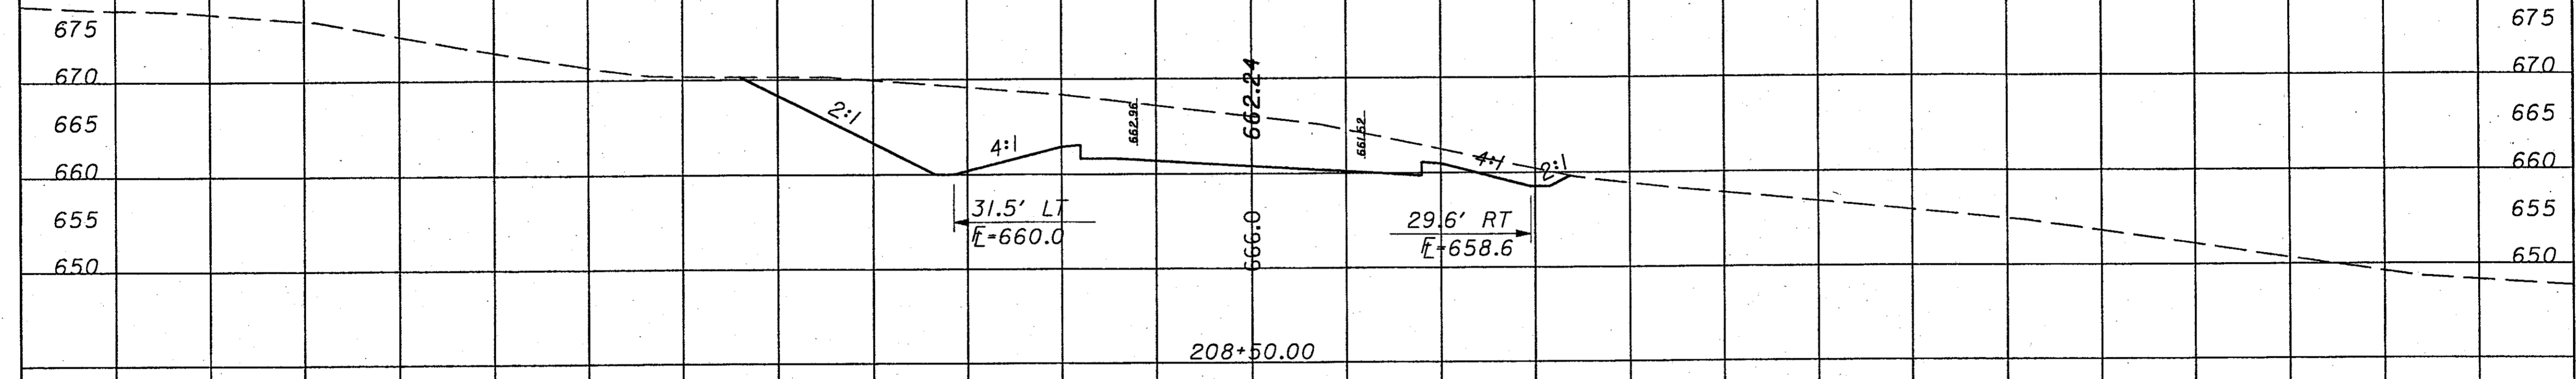


SEEDING
END WIDTH SO. YDS.

END AREA VOLUME
CUT FILL CUT FILL

CALCULATED
CHECKED

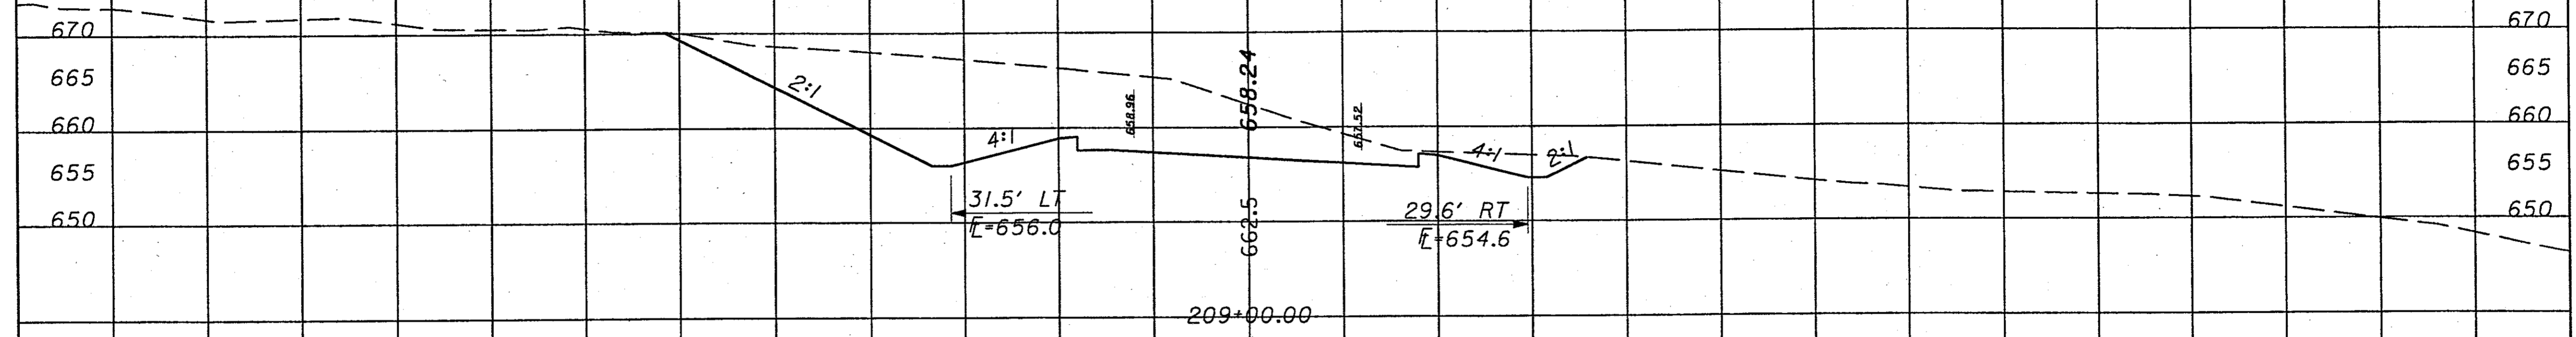

120	110	100	90	80	70	60	50	40	30	20	10	0	10	20	30	40	50	60	70	80	90	100	110	120	130
SHEET TOTAL																									

CROSS SECTIONS
RECOMMENDED ALTERNATIVE

LAK-86-1.32

