
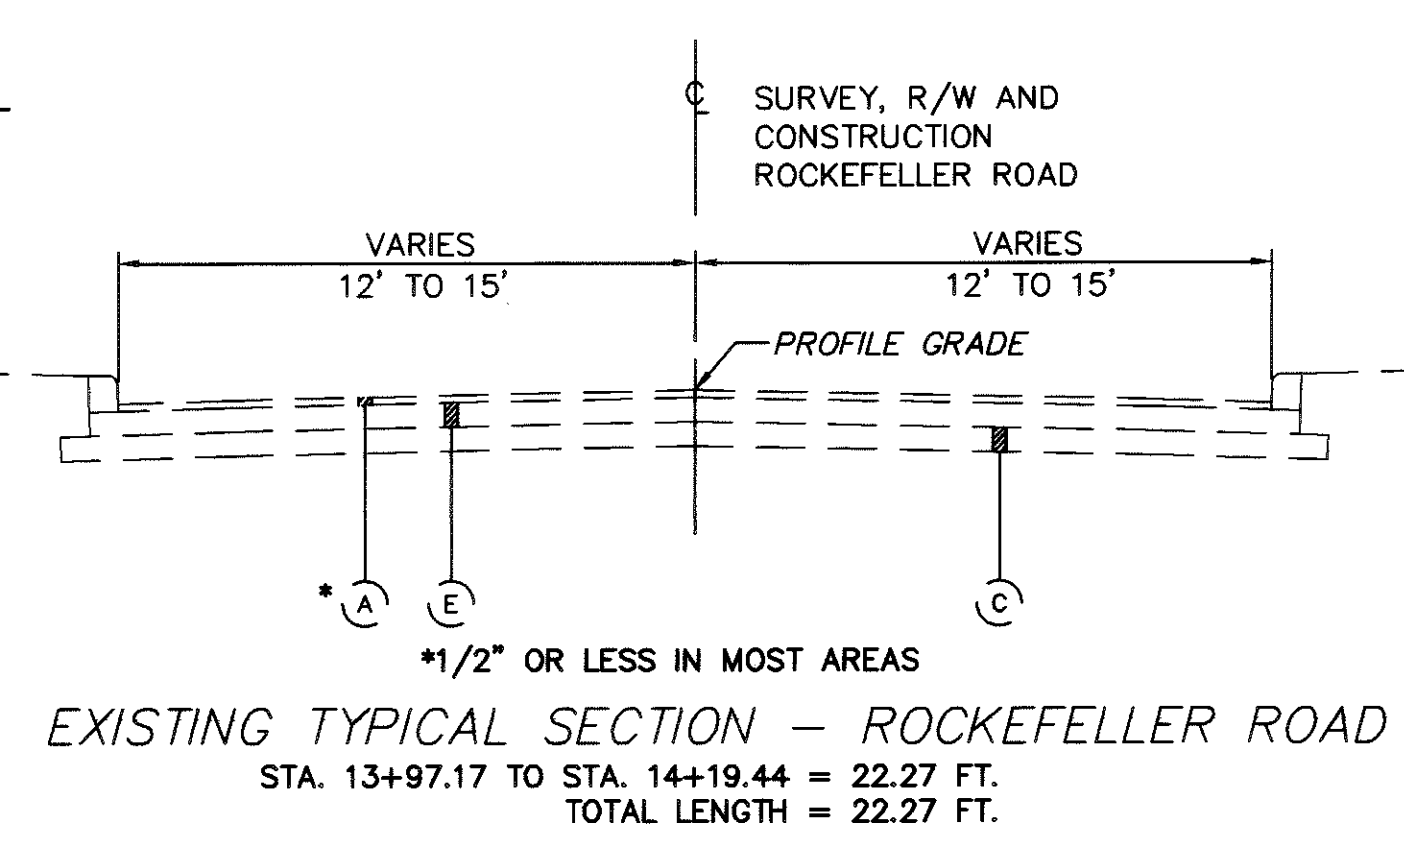
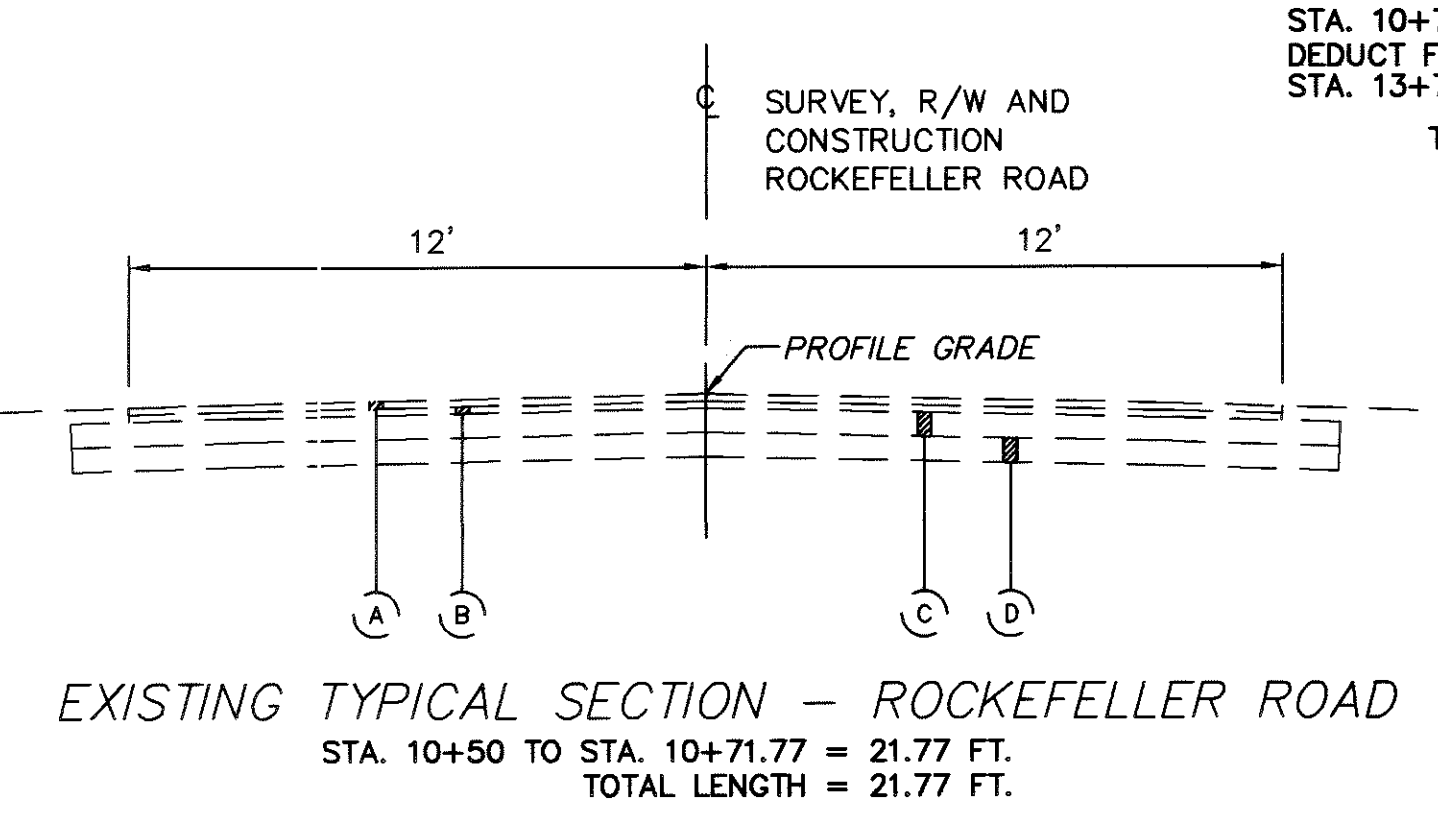
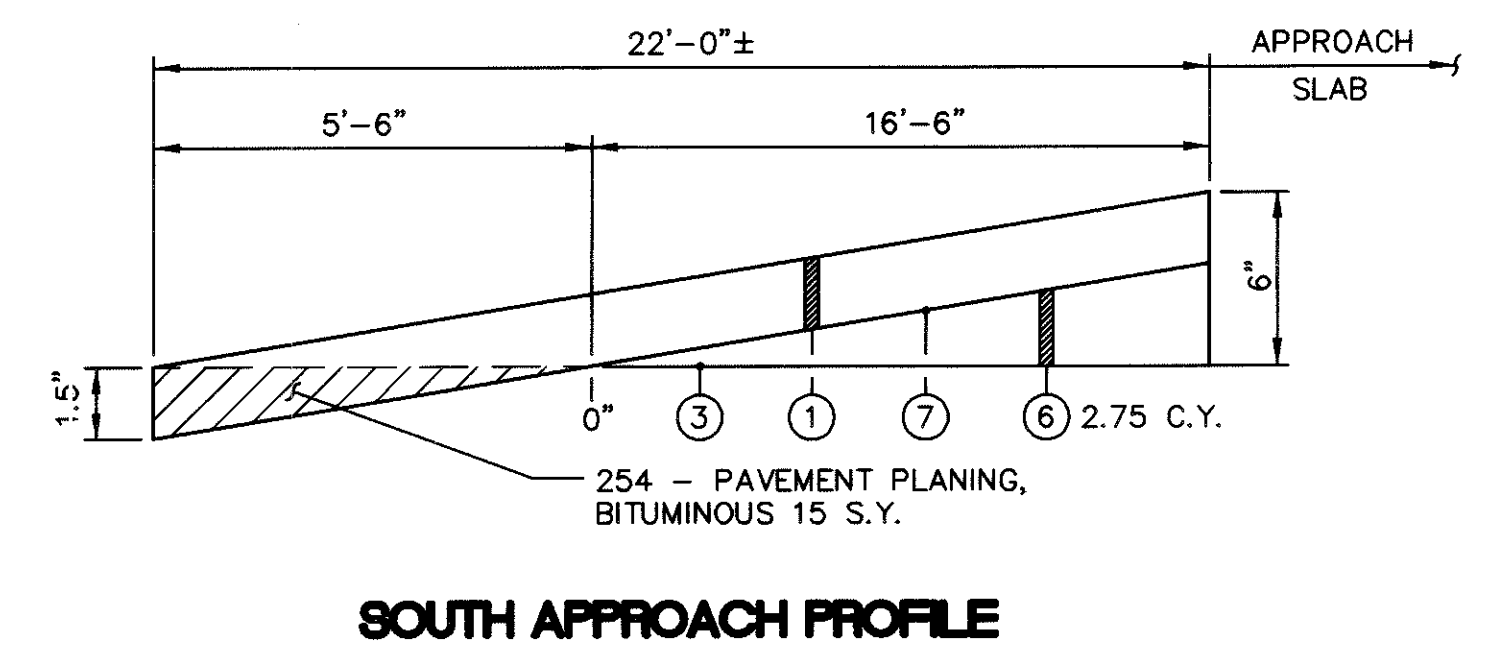
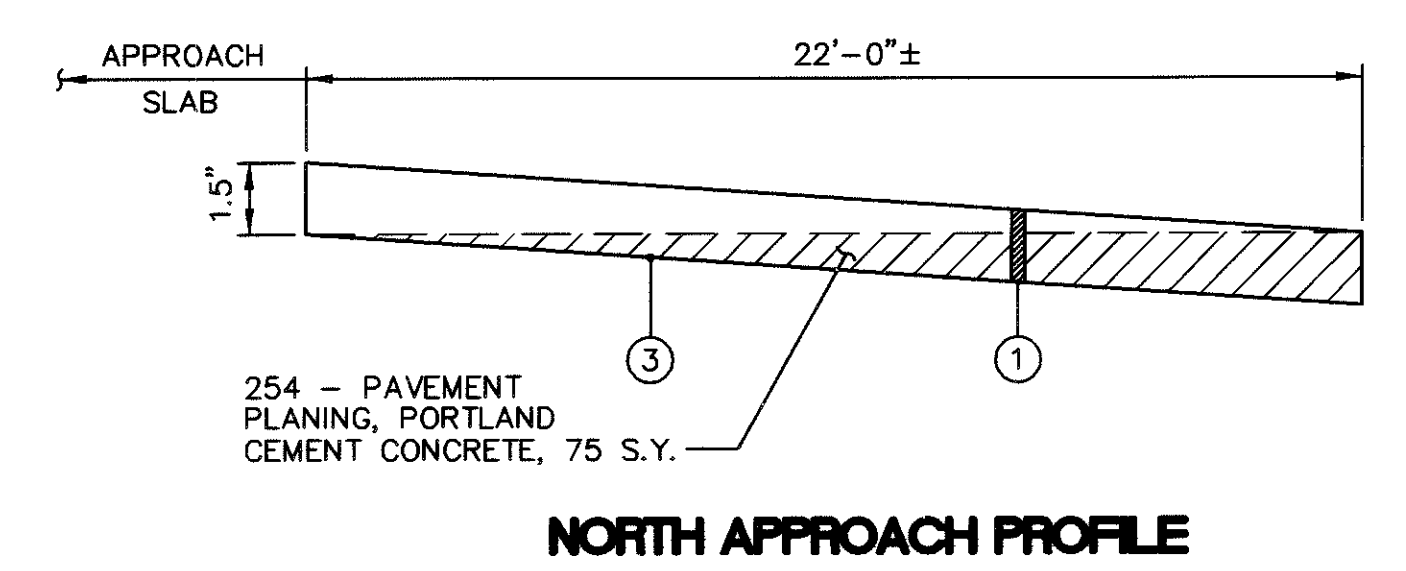
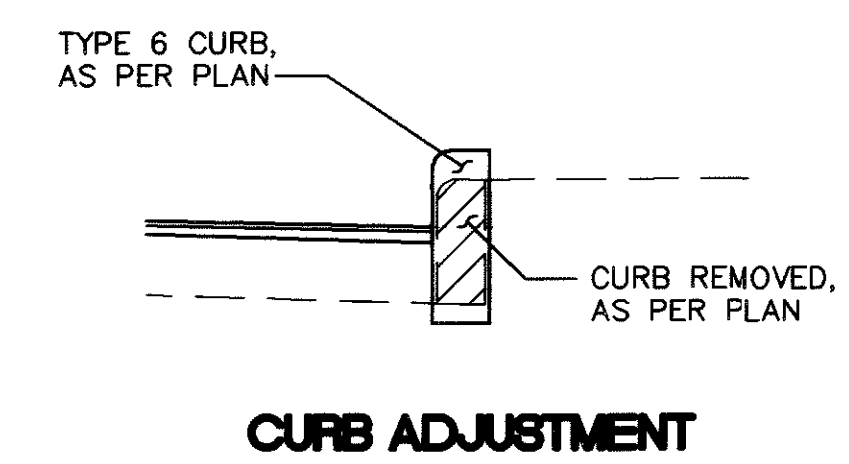
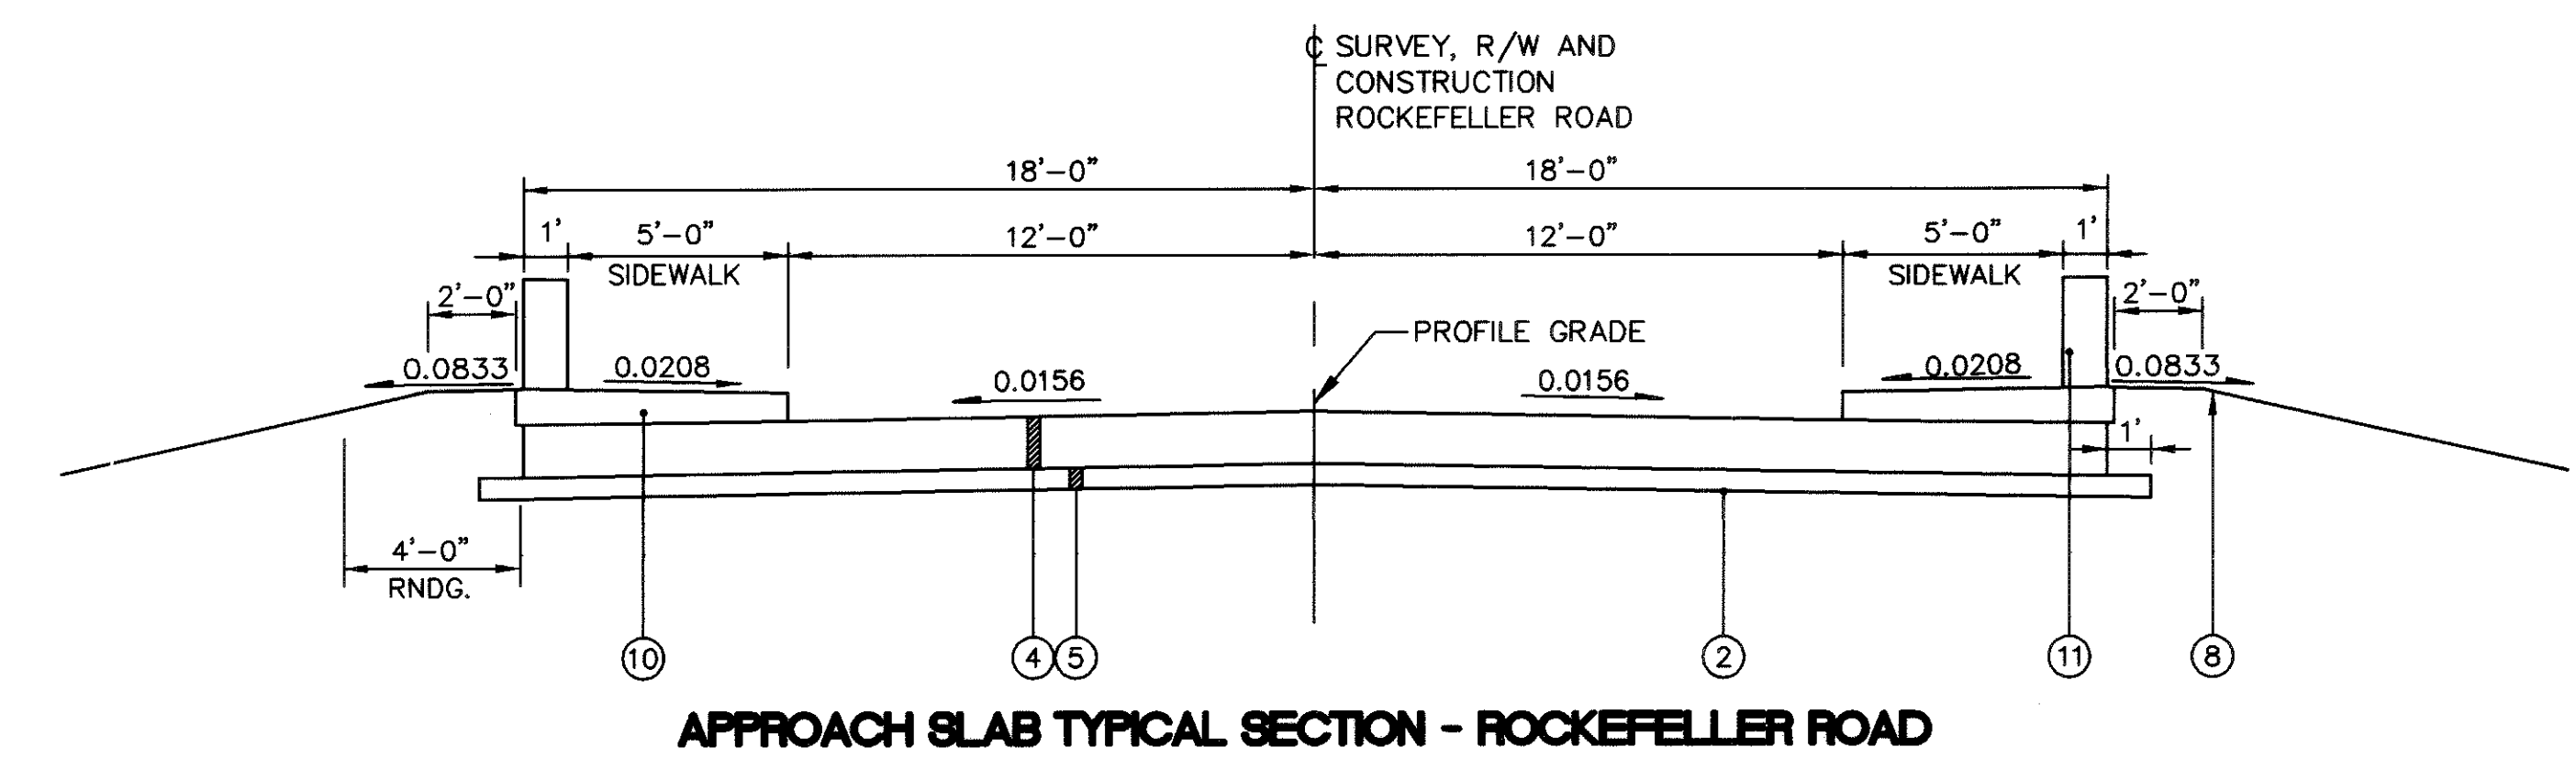
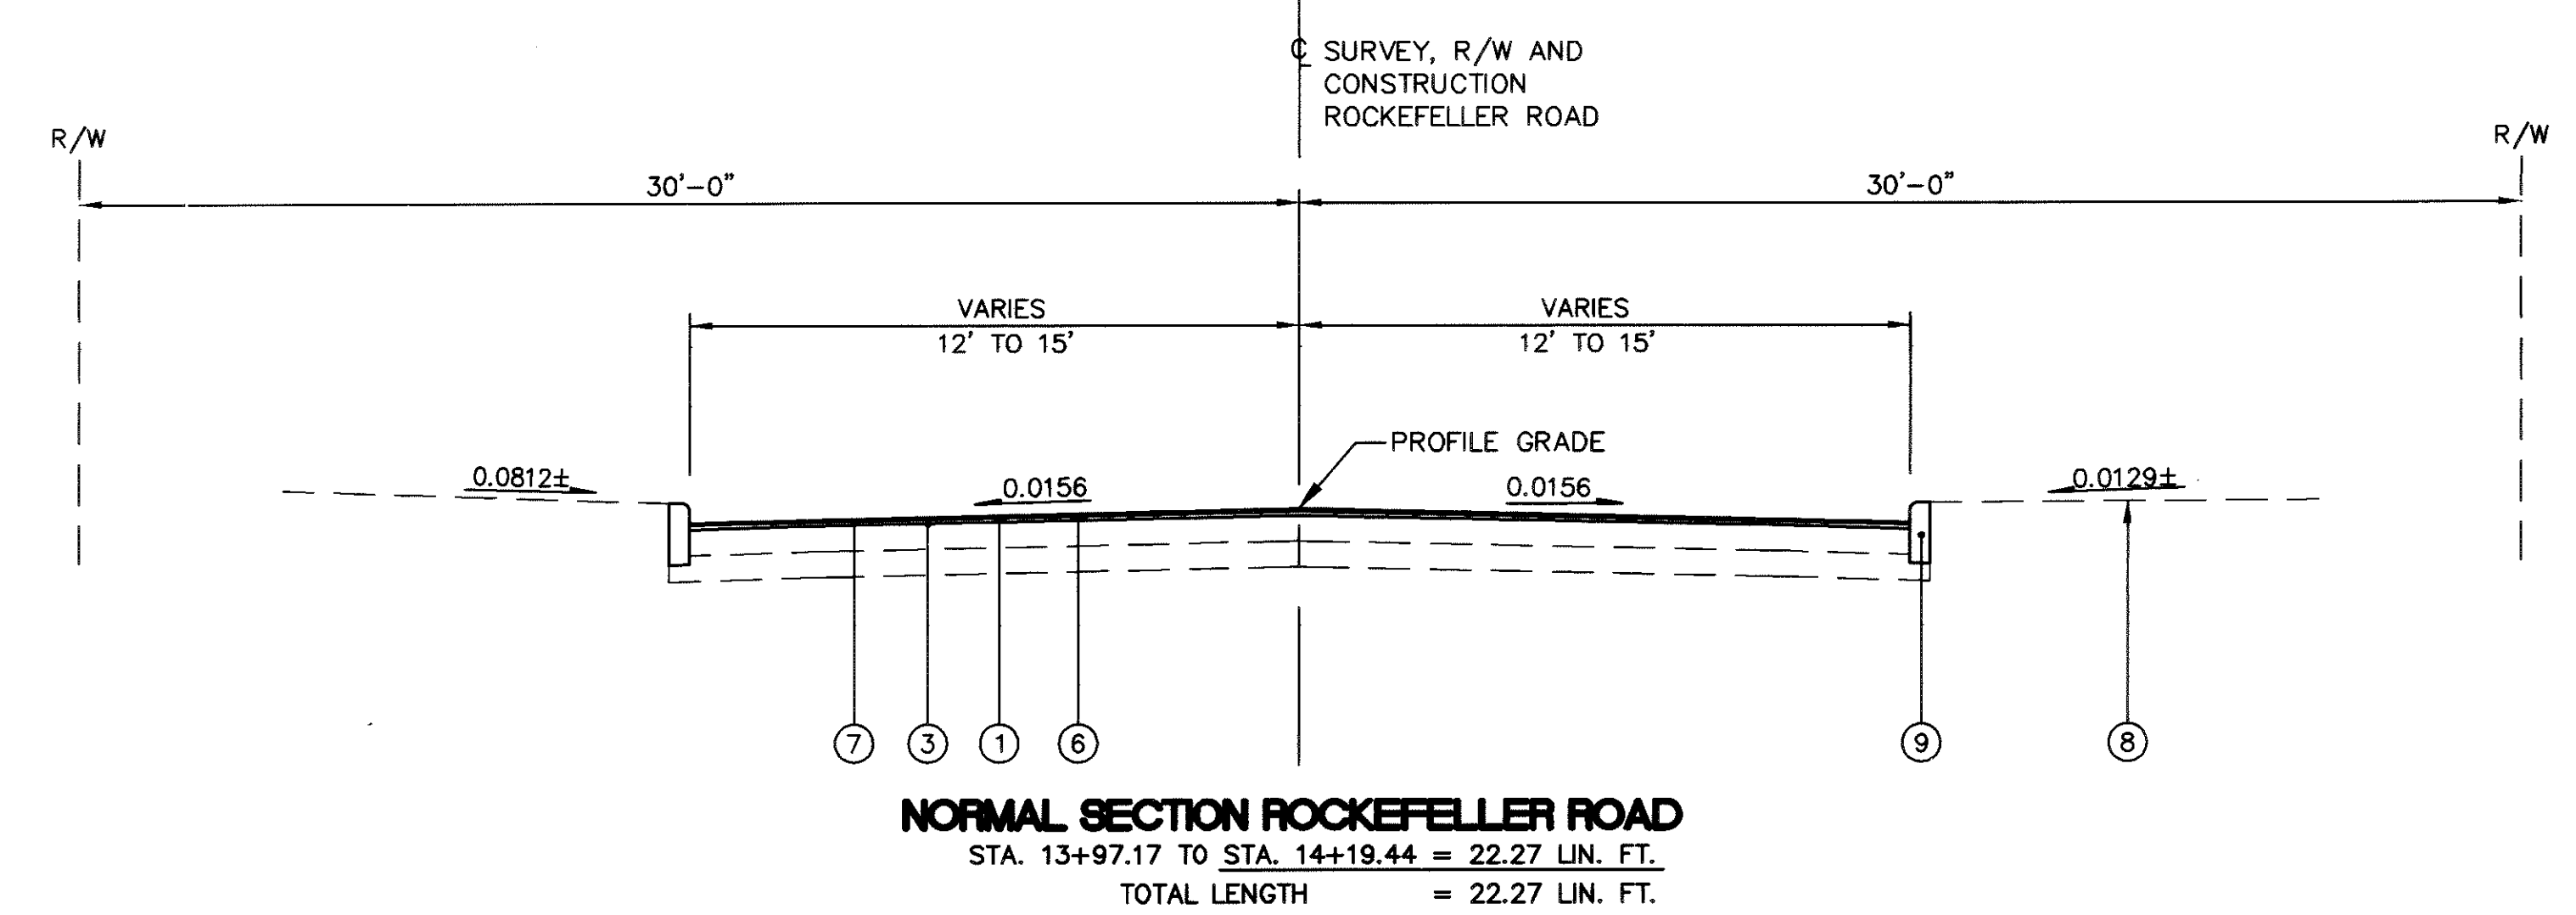


**PROPOSED LEGEND**

- ① ITEM 448 - 1 1/2" ASPHALT CONCRETE SURFACE COURSE, TYPE 1, PG64-22
- ② ITEM 203 - SUBGRADE COMPACTION
- ③ ITEM 407 - TACK COAT (SEE GENERAL NOTES)
- ④ ITEM 611 - REINFORCED CONCRETE APPROACH SLAB (T=15"), AS PER PLAN
- ⑤ ITEM 304 - 6" AGGREGATE BASE
- ⑥ ITEM 448 - VARIABLE DEPTH ASPHALT CONCRETE INTERMEDIATE COURSE, TYPE 2, PG64-22
- ⑦ ITEM 407 - TACK COAT FOR INTERMEDIATE COURSE (SEE GENERAL NOTES)
- ⑧ ITEM 877 - SEEDING AND MULCHING
- ⑨ ITEM 830 - CURB, TYPE 6, AS PER PLAN
- ⑩ ITEM 608 - 8" CONCRETE WALK
- ⑪ ITEM 517 - RAILING, CONCRETE, AS PER PLAN

*EXISTING LEGEND*

- Ⓐ 1 1/4"± ASPHALT CONCRETE SURFACE COURSE
- Ⓑ 1 3/4"± ASPHALT CONCRETE LEVELING COURSE
- Ⓒ 6"± AGGREGATE BASE COURSE
- Ⓓ 5"± SUBBASE
- Ⓔ CONCRETE BASE

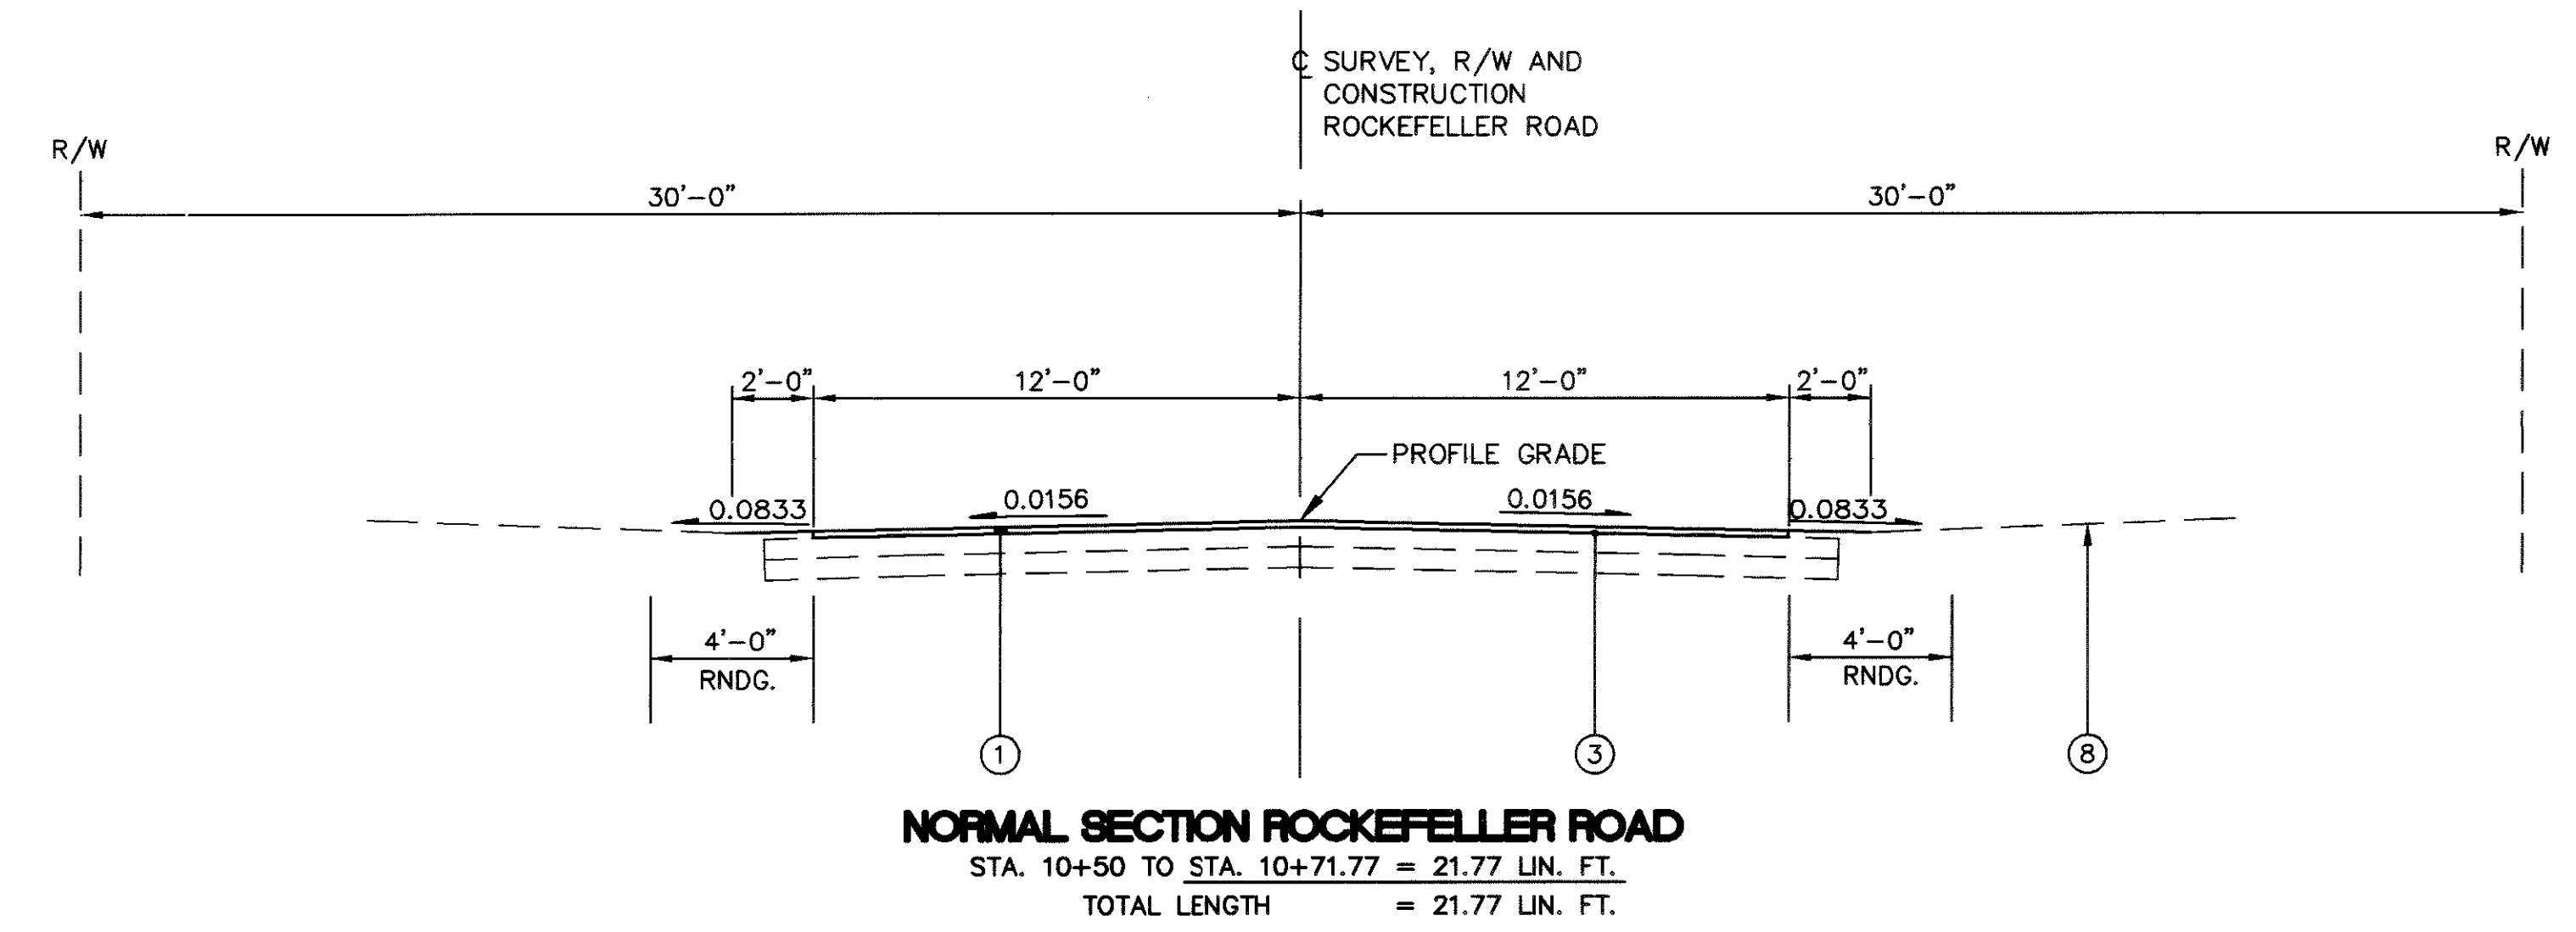

\*1/2" OR LESS IN MOST AREAS