
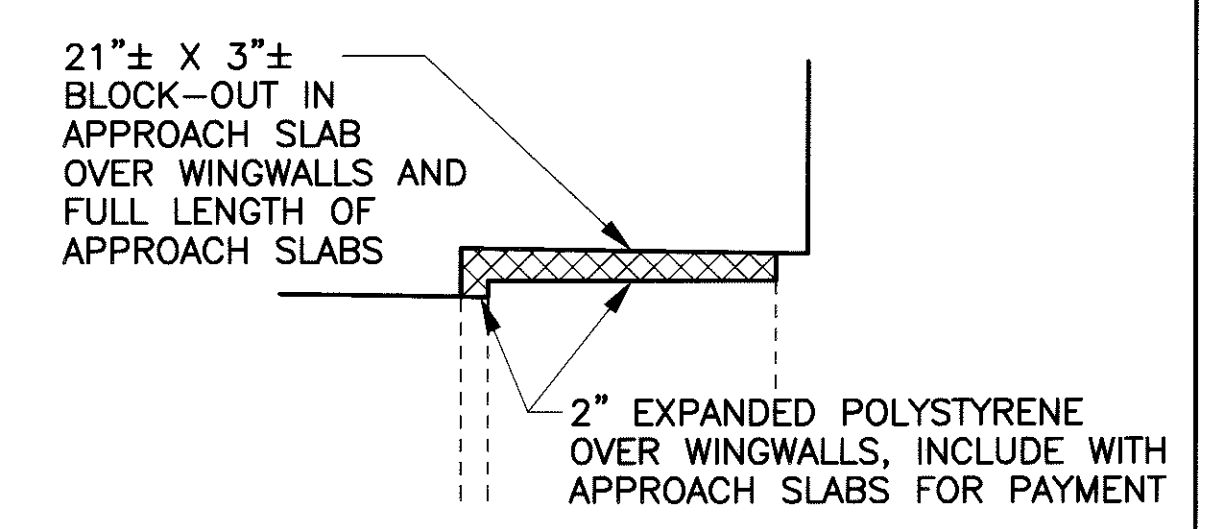
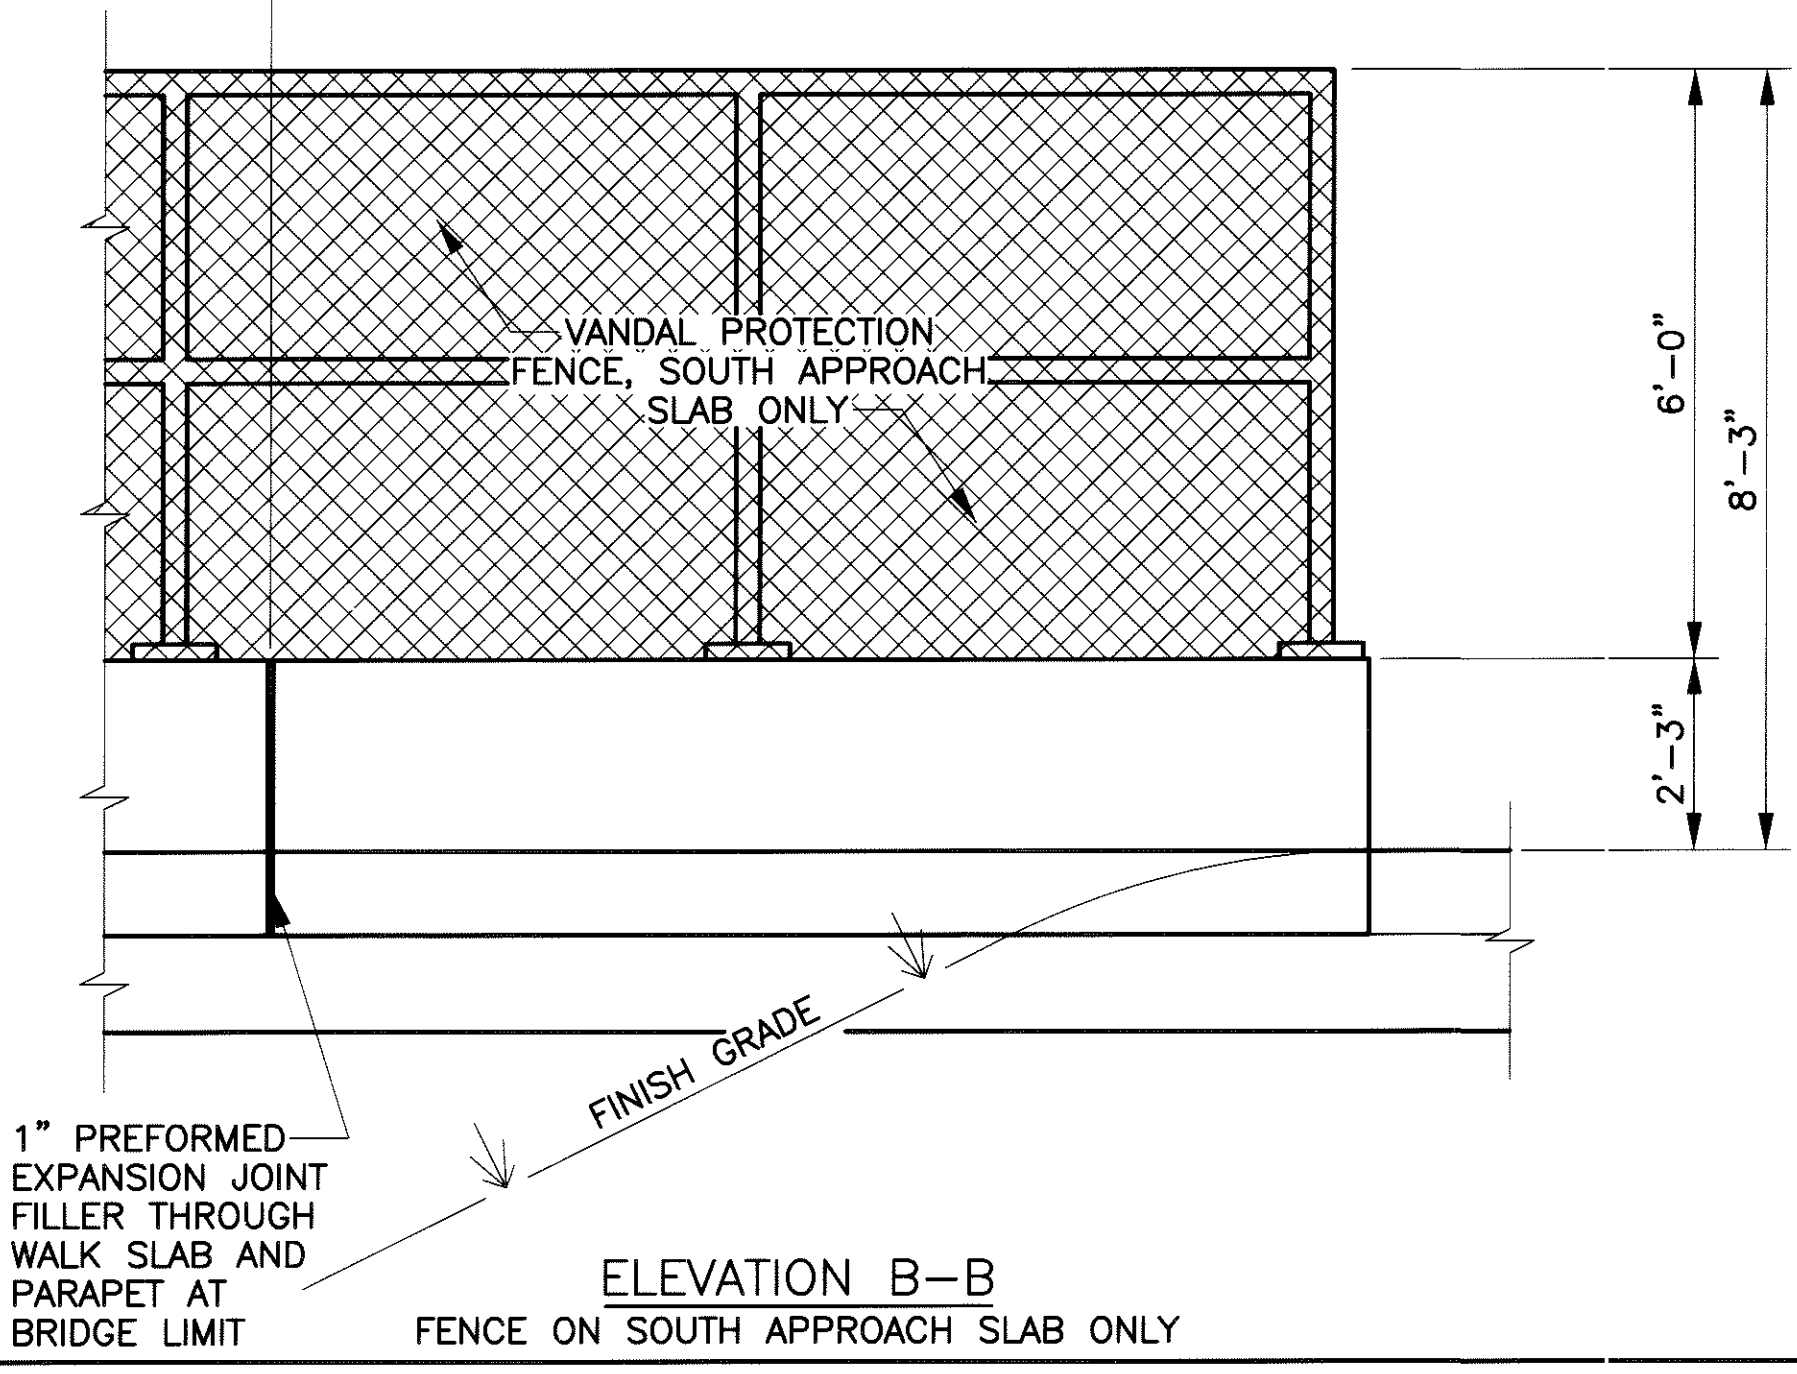


REINFORCING BAR LIST

MARK	LENGTH	SHAPE
501	2'-10"	BT.
502	5'-6"	STR.
503	5'-2" TO	STR.
	5'-6"	
504	24'-6"	STR.
R505	8'-6"	BT.
506	12'-6"	STR.
507	11'-1"	STR.

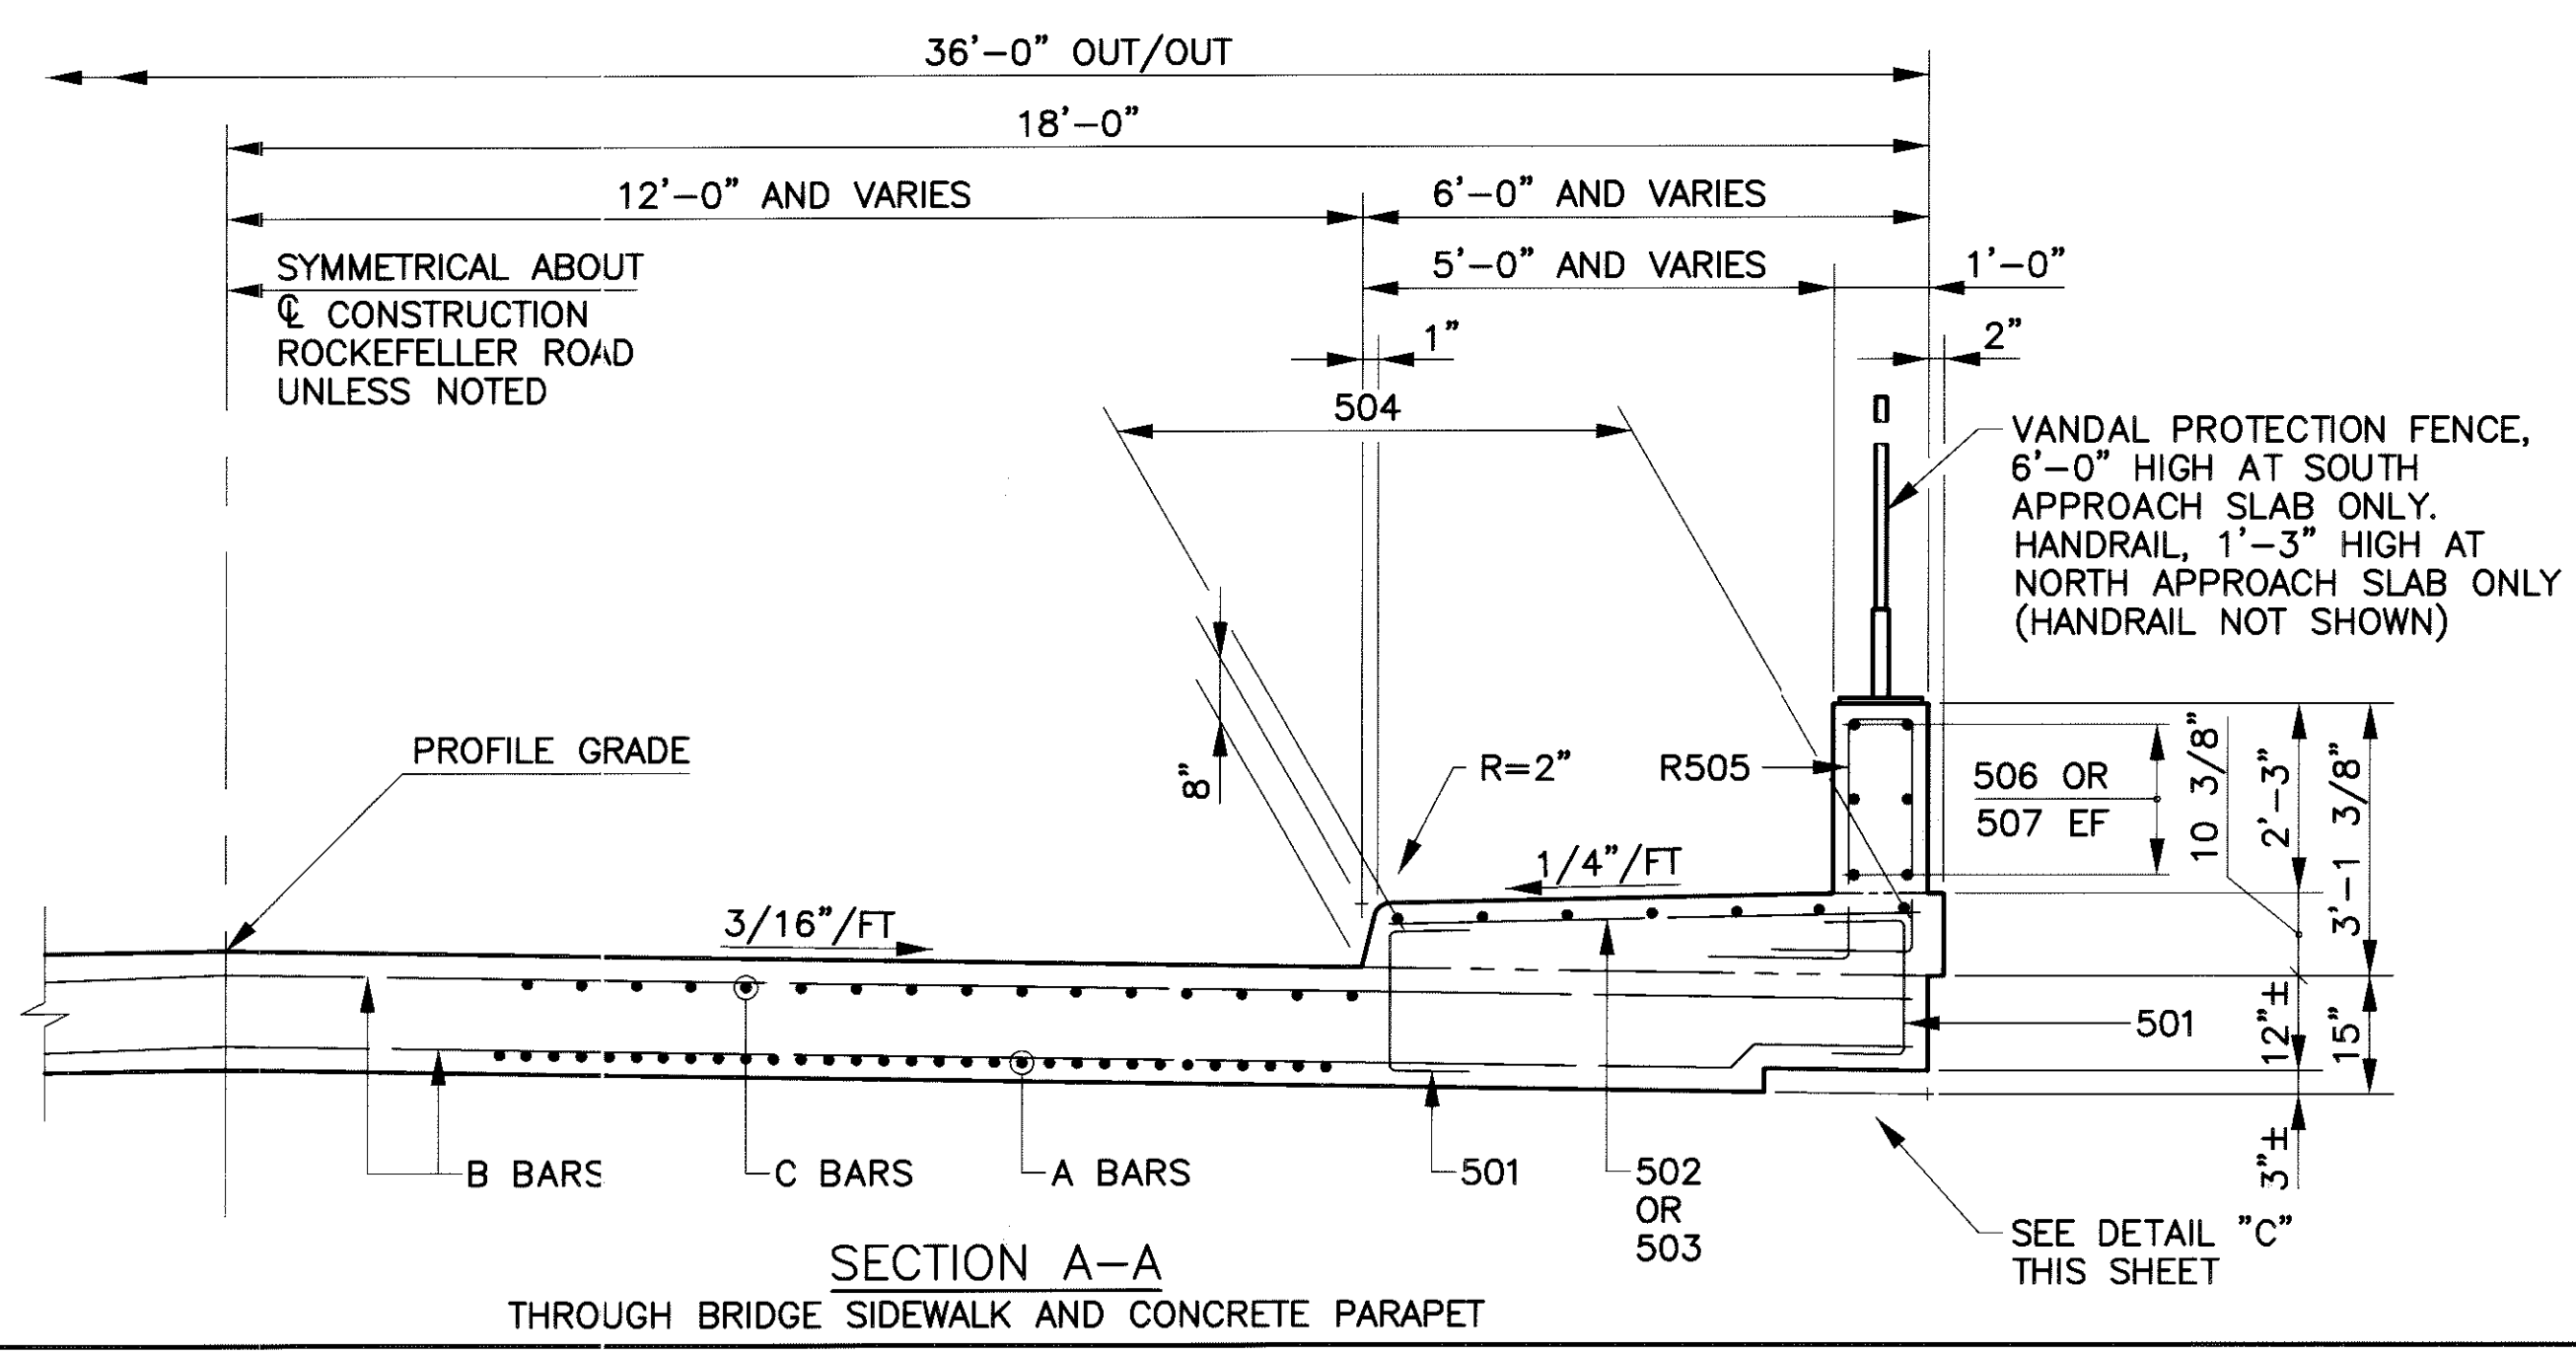

NOTES:

FOR APPROACH SLAB NOTES, DETAILS, CALLOUTS, AND REINFORCING NOT SHOWN, SEE STANDARD DRAWING AS-1-81.

FOR VANDAL PROTECTION FENCE, SEE STANDARD DRAWING VPF-1-90M

PAYMENT:

APPROACH SLAB, SIDEWALK, AND PARAPET, (INCLUDING REINFORCING STEEL AS SHOWN, IN ADDITIONAL TO THAT SHOWN ON STANDARD DRAWING AS-1-81) SHALL BE PAID FOR AS ITEM 611 - REINFORCED CONCRETE APPROACH SLAB (T=15"), AS PER PLAN.

VANDAL PROTECTION FENCE AND HANDRAIL QUANTITIES ARE INCLUDED WITH THE BRIDGE QUANTITIES.

FOR APPROACH SLAB QUANTITIES, SEE SHEET 10.
 FOR HANDRAIL DETAIL, SEE SHEET 26.

TITLE: W:\DRA\WINGS\1102\current\plans\et\cadd\cadd\mbs-approach-slab.dwg
 PLOT: 1:4
 DATE: 12/31/2001