


TYPICAL SECTIONS

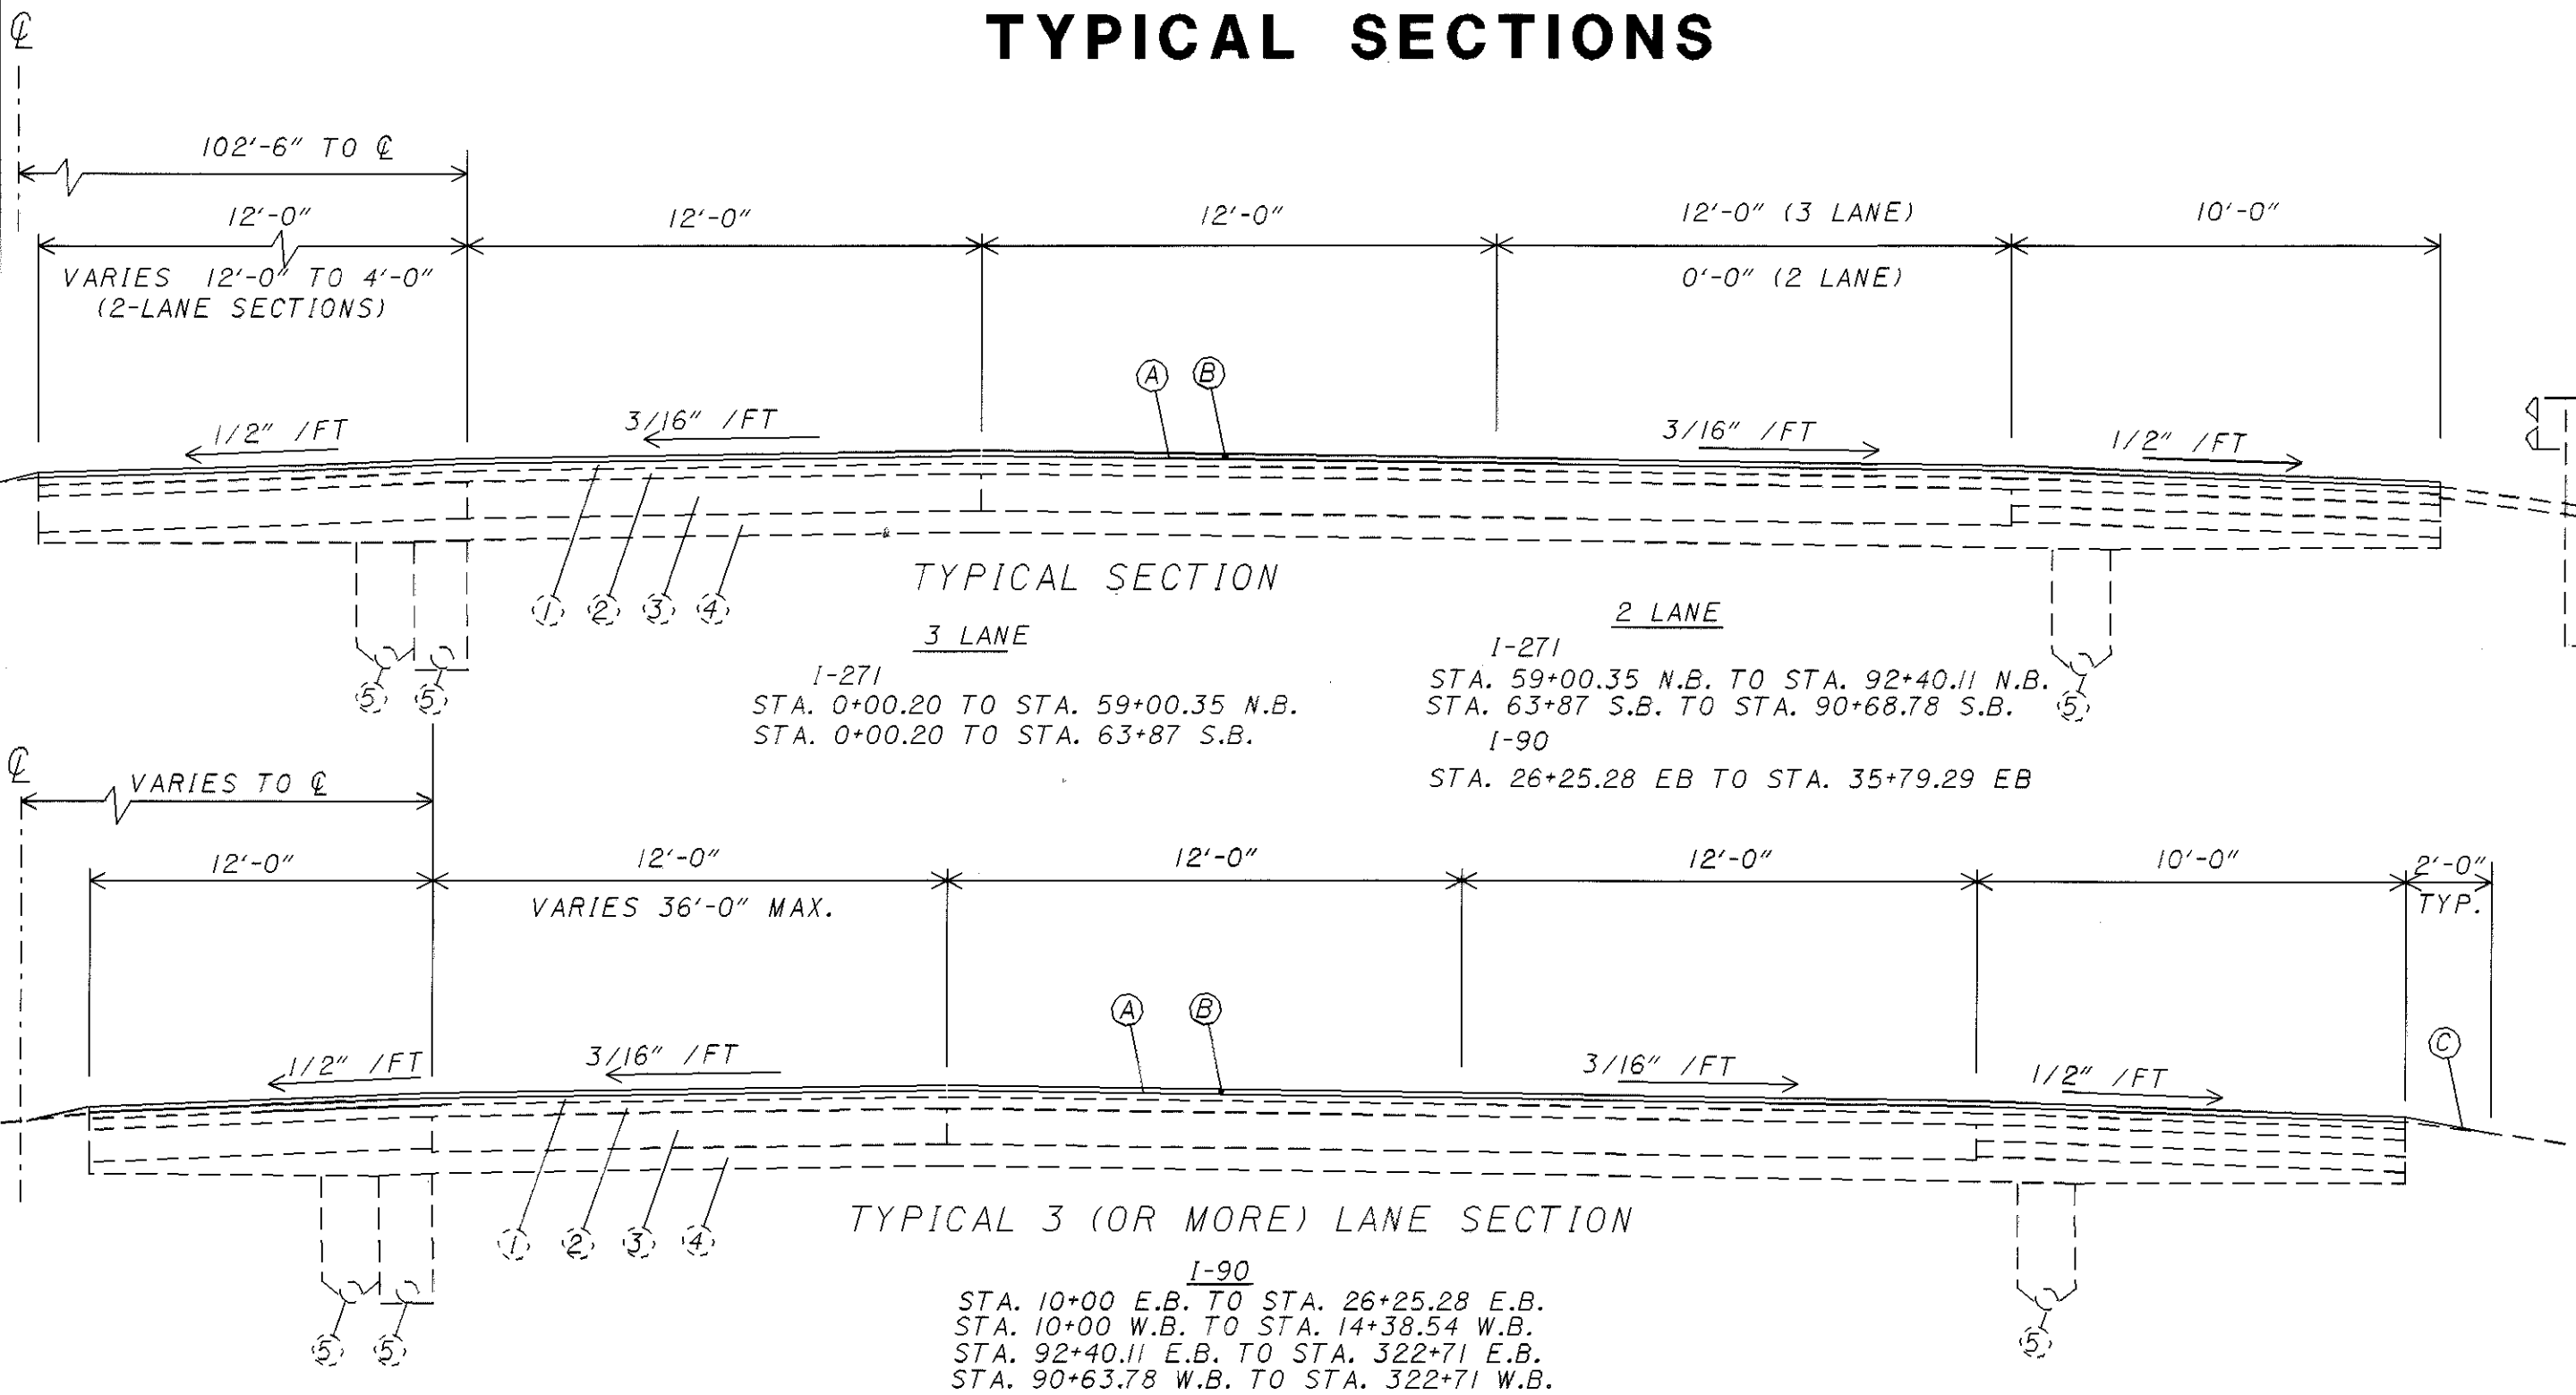

TYPICAL SECTION
3 LANE
 I-271
 STA. 0+00.20 TO STA. 59+00.35 N.B.
 STA. 0+00.20 TO STA. 63+87 S.B.

TYPICAL SECTION
2 LANE
 I-271
 STA. 59+00.35 N.B. TO STA. 92+40.11 N.B.
 STA. 63+87 S.B. TO STA. 90+68.78 S.B.
 I-90
 STA. 26+25.28 EB TO STA. 35+79.29 EB

TYPICAL 3 (OR MORE) LANE SECTION
 I-90
 STA. 10+00 E.B. TO STA. 26+25.28 E.B.
 STA. 10+00 W.B. TO STA. 14+38.54 W.B.
 STA. 92+40.11 E.B. TO STA. 322+71 E.B.
 STA. 90+63.78 W.B. TO STA. 322+71 W.B.

EXISTING

- (1) 1-1/4" ASPHALT SURFACE COURSE
- (2) 4" ASPHALT CONCRETE
- (3) PORTLAND CEMENT CONCRETE PAVEMENT
- (4) SUBBASE
- (5) UNDERDRAIN

PROPOSED

- (A) ITEM - 407 TACK COAT
- (B) ITEM - 448 1 1/2" ASPHALT CONCRETE, SURFACE COURSE, TYPE IH, AS PER PLAN
- (C) ITEM - 617 COMPACTED AGGREGATE, TYPE A, AS PER PLAN

STRUCTURES SHALL NOT BE RESURFACED

PLOTTED BY: jgrmovse
 PLOTTED FROM: PROJECTS\PI\19423\19423.dgn
 19423GVA.DGN
 14:59

CALCULATED

CHECKED

HORIZONTAL SCALE IN FEET

TYPICAL SECTIONS

LAK-090/271-01.88/00.00

4

33