


PLOT SUBMITTED: 25-FEB-1999 15:47

19423GPR.DGN

PLOTTED BY: jgrmorse
PLOTTED FROM: PROJECTS\B\Pid19423\B\dgn\19423GPR.DGN

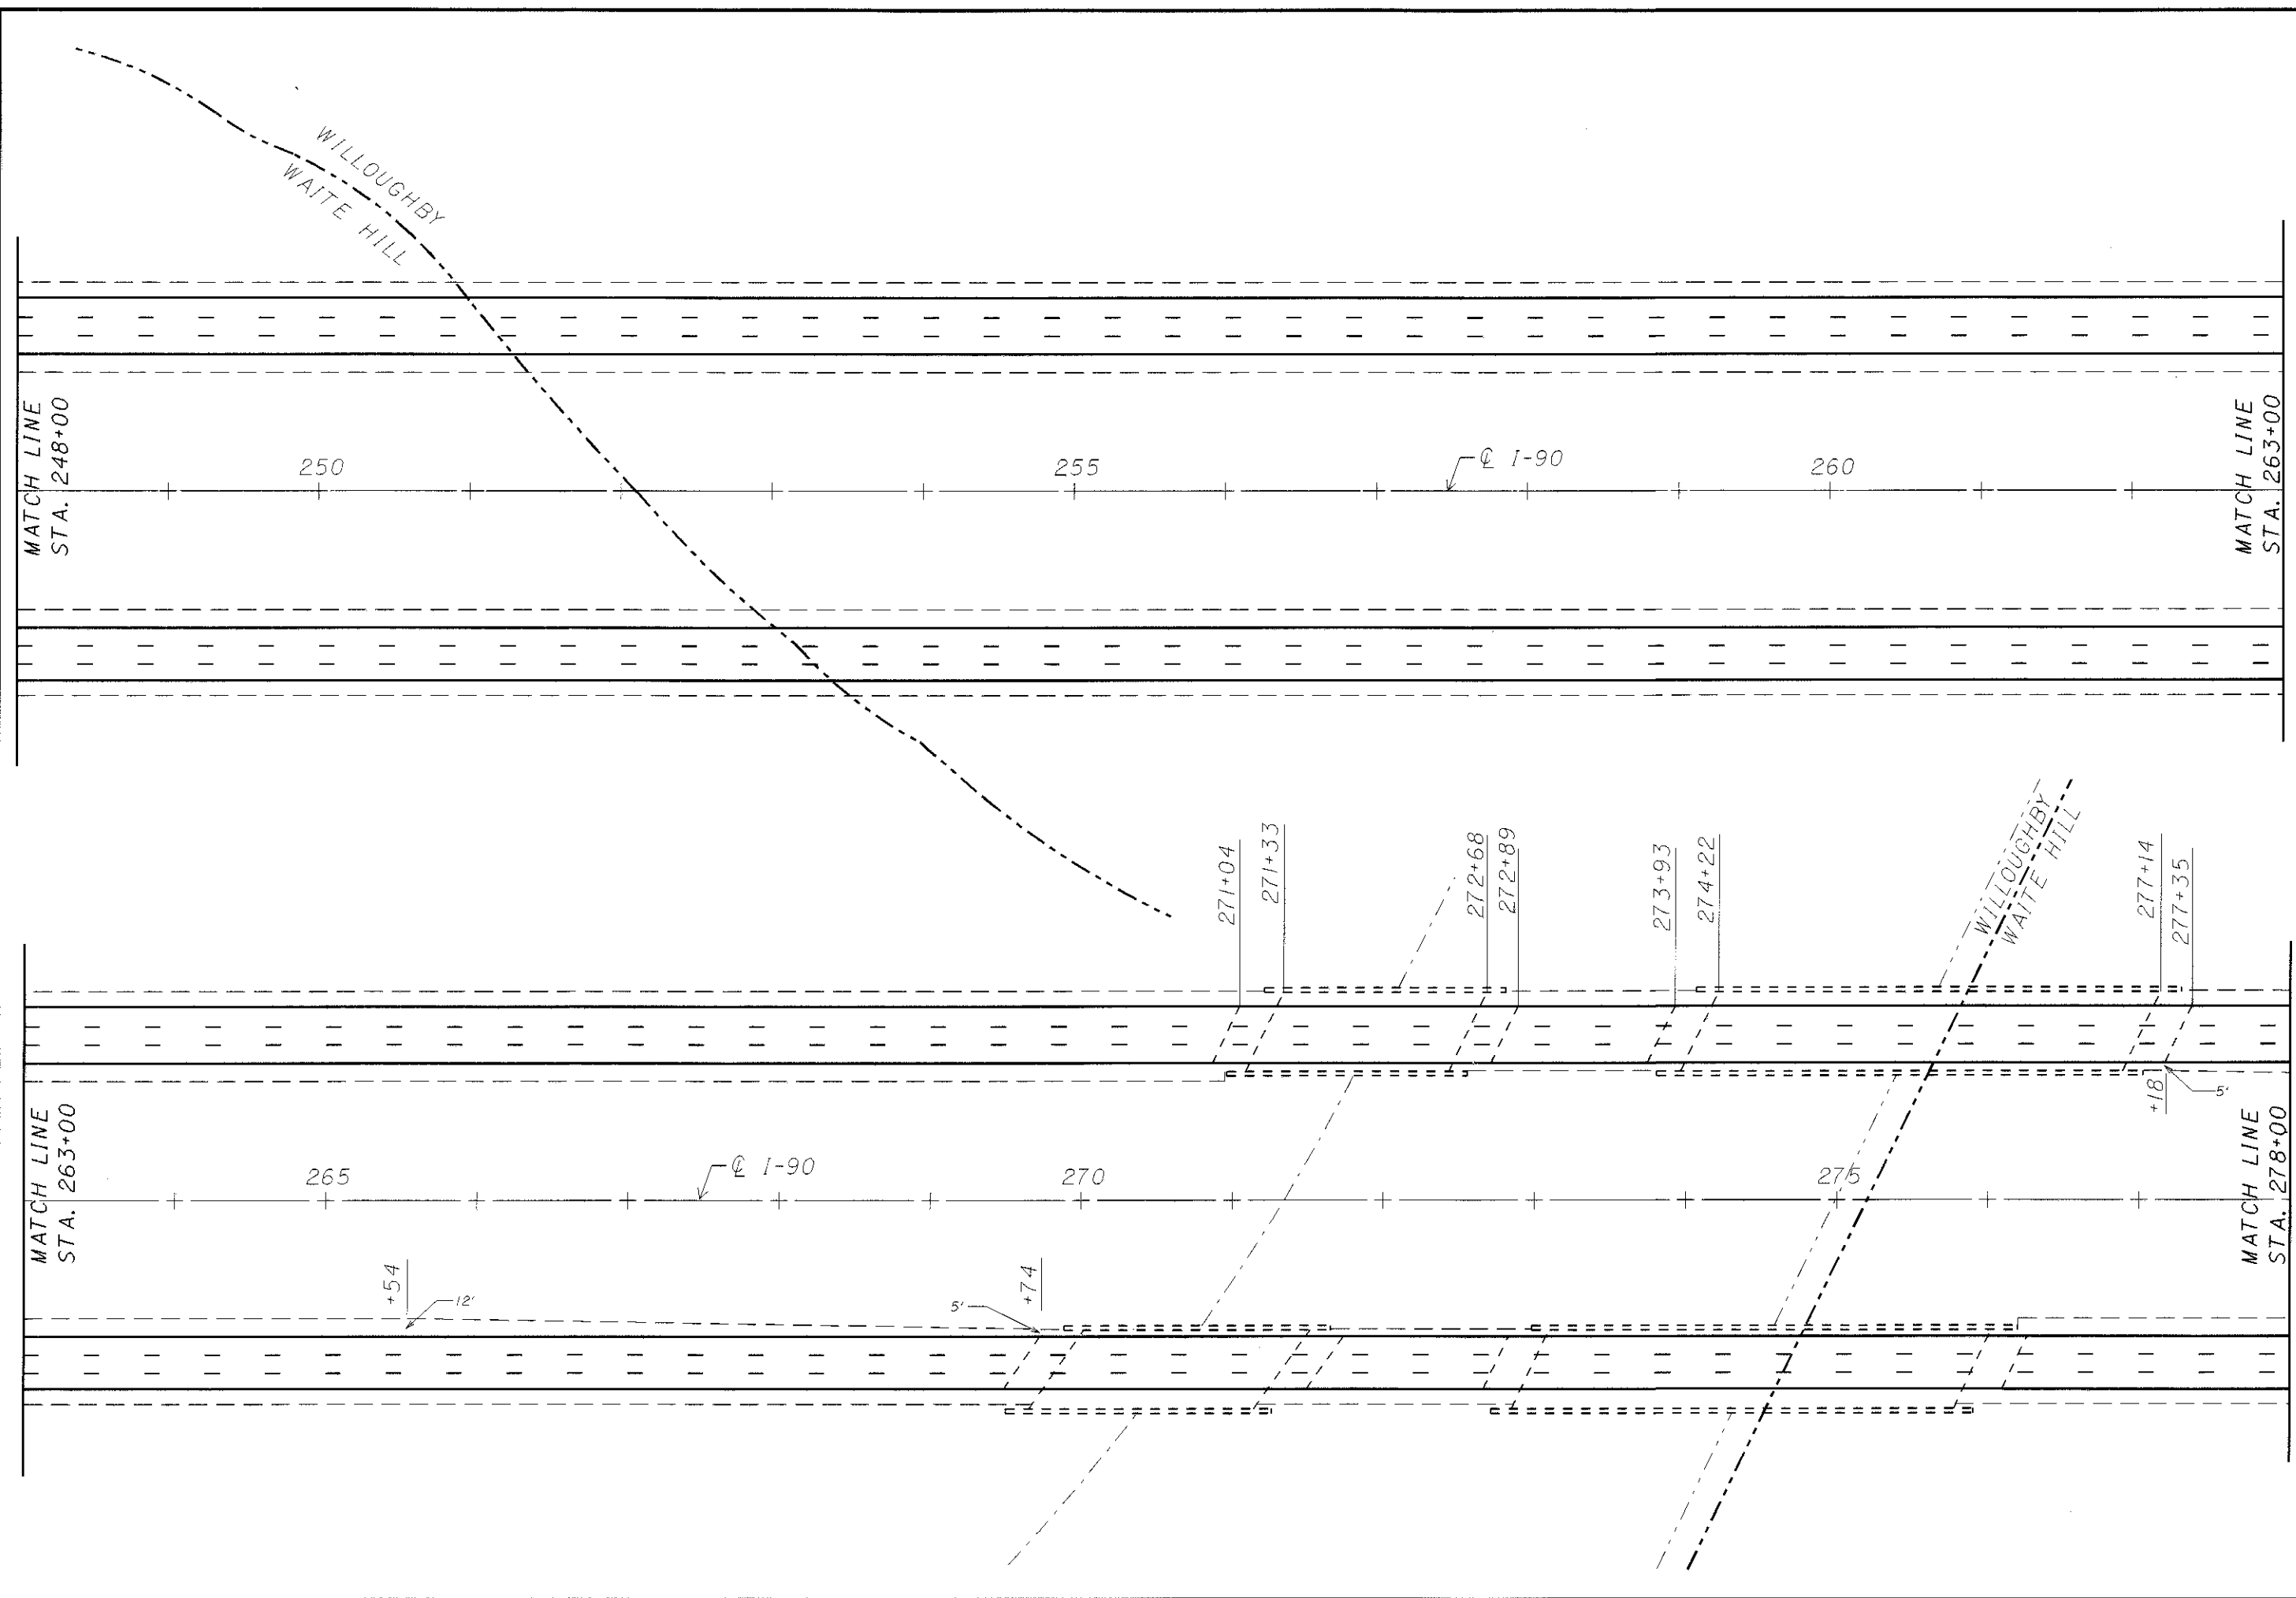

| |
|------------|
| CALCULATED |
| CHECKED |

PLAN SHEET I.R.-90
STA. 248+00 TO STA. 278+00

LAK-090 / 271-01.88 / 00.00

30
33