
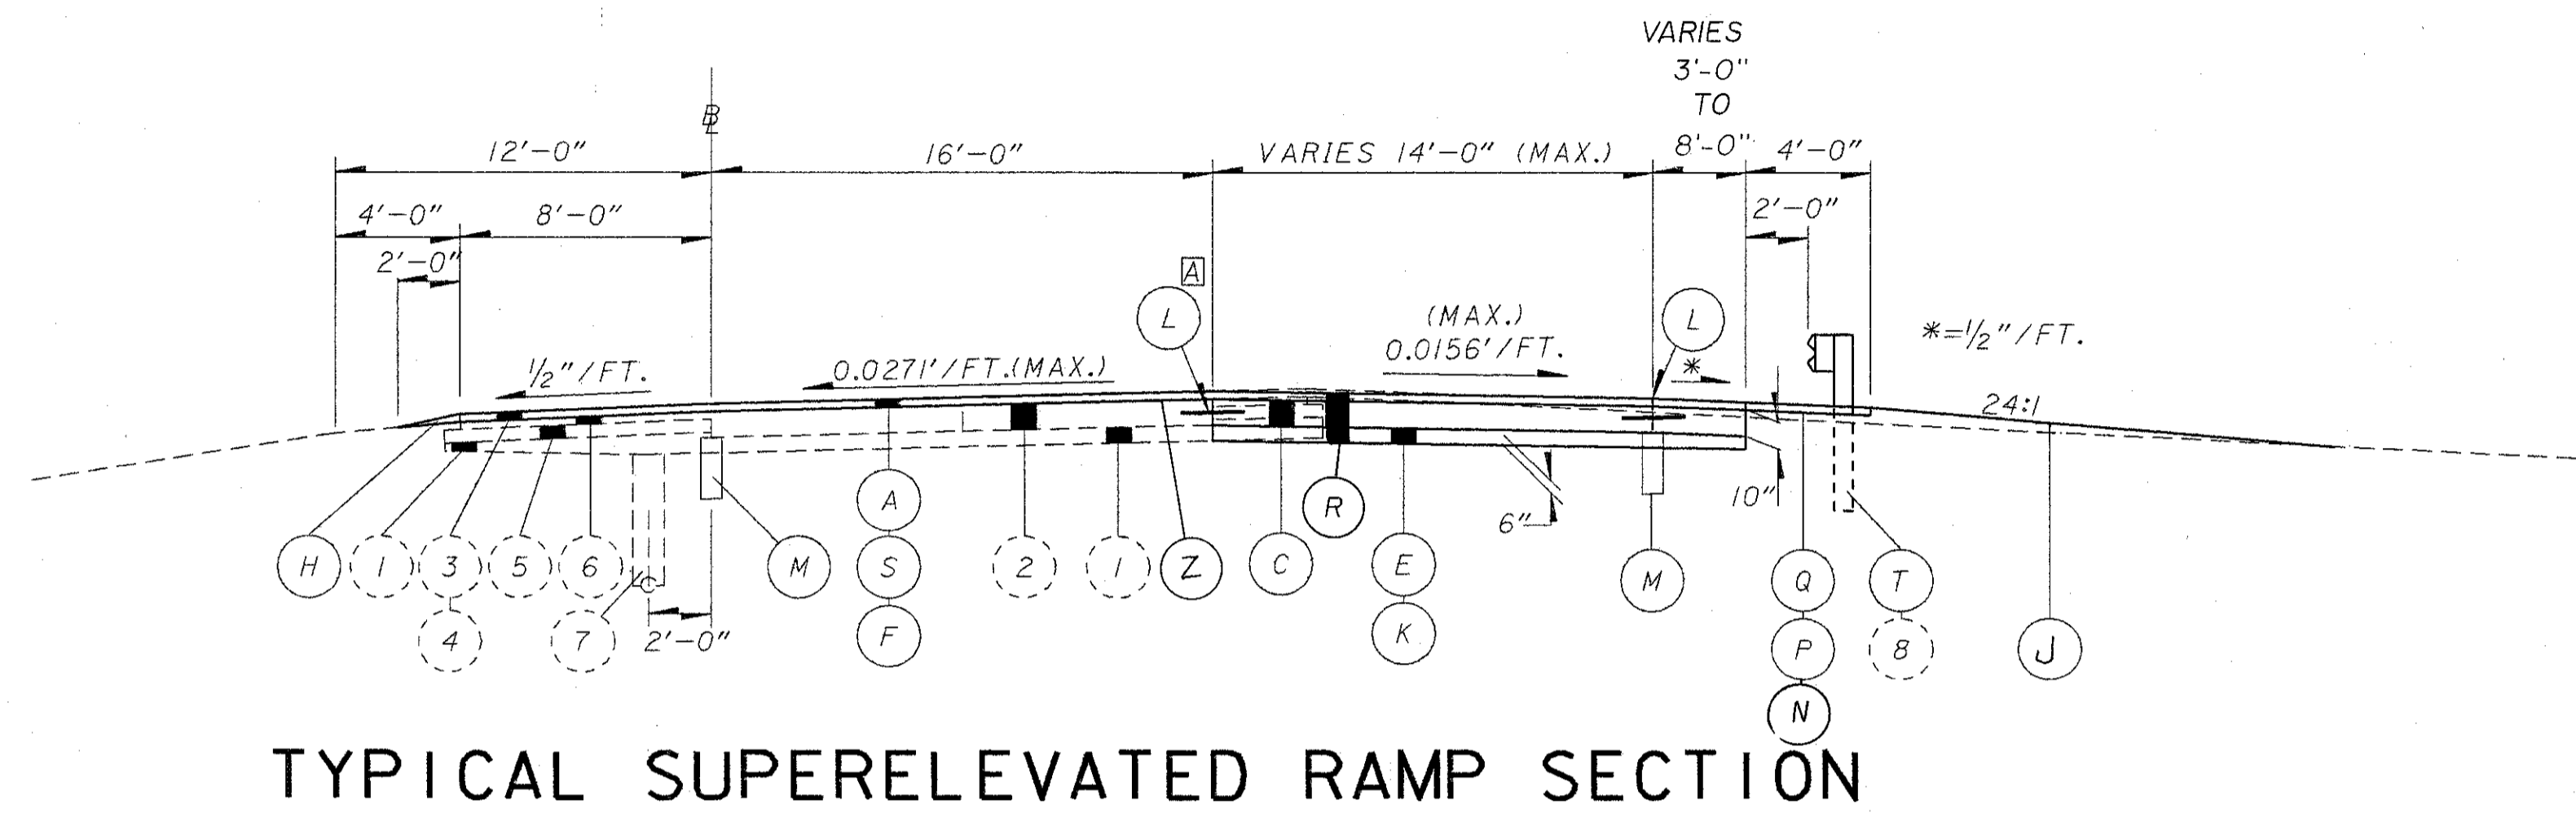


# TYPICAL SECTIONS

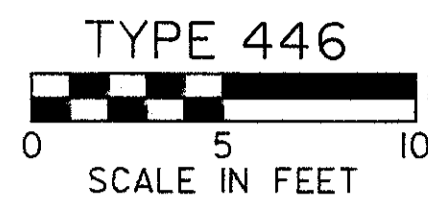


**TYPICAL SUPERELEVATED RAMP SECTION**

RAMP E

STA. 14+04.50 TO STA. 14+84

STA. 14+84 TO STA. 15+70.50 (See Intersection Detail)

NOTE: GUARDRAIL MAY APPLY TO EITHER SIDE.

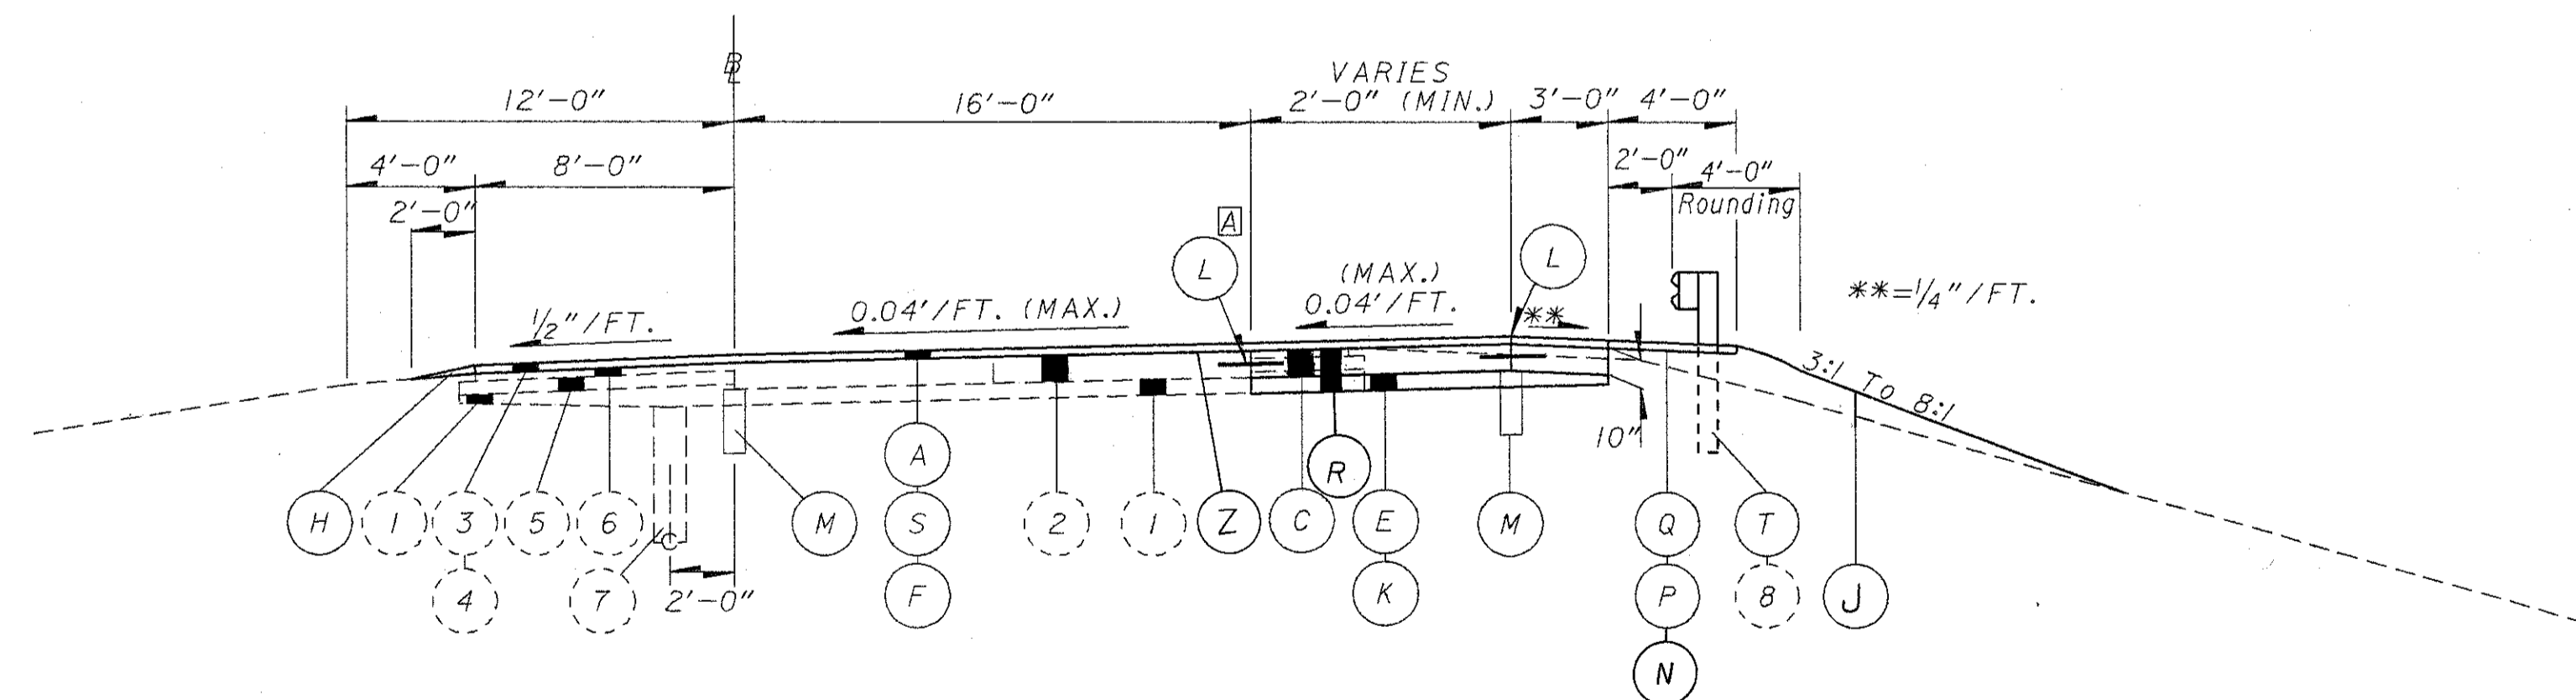

**TYPICAL SUPERELEVATED RAMP SECTION**

RAMP E

STA. 10+13.97 TO STA. 14+04.50

NOTE: TYPICAL SECTIONS ARE INTENDED TO SHOW GENERAL ROADWAY AND PAVEMENT FEATURES ONLY; FOR DETAIL, SEE PLAN SHEET.

FOR LEGEND, SEE  
SHEET NO. 4

PLOT SUBMITTED: 09-JUN-1992 16:00

c:\dgn\05772\05772.dgn

PLOT SUBMITTED BY: kruse