

TRAFFIC MAINTENANCE


LAKE COUNTY
LAK-90/271-1.88/0.00

OHIO	31
FHWA REGION 5	185
FEDERAL PROJECT	


PLOT SUBMITTED: 03-NOV-1992 09:06

filename.dgn


PLOTTED BY: uliman
PLOTTED FROM: c:\dgn\pfd05772\05772mdl.dgn

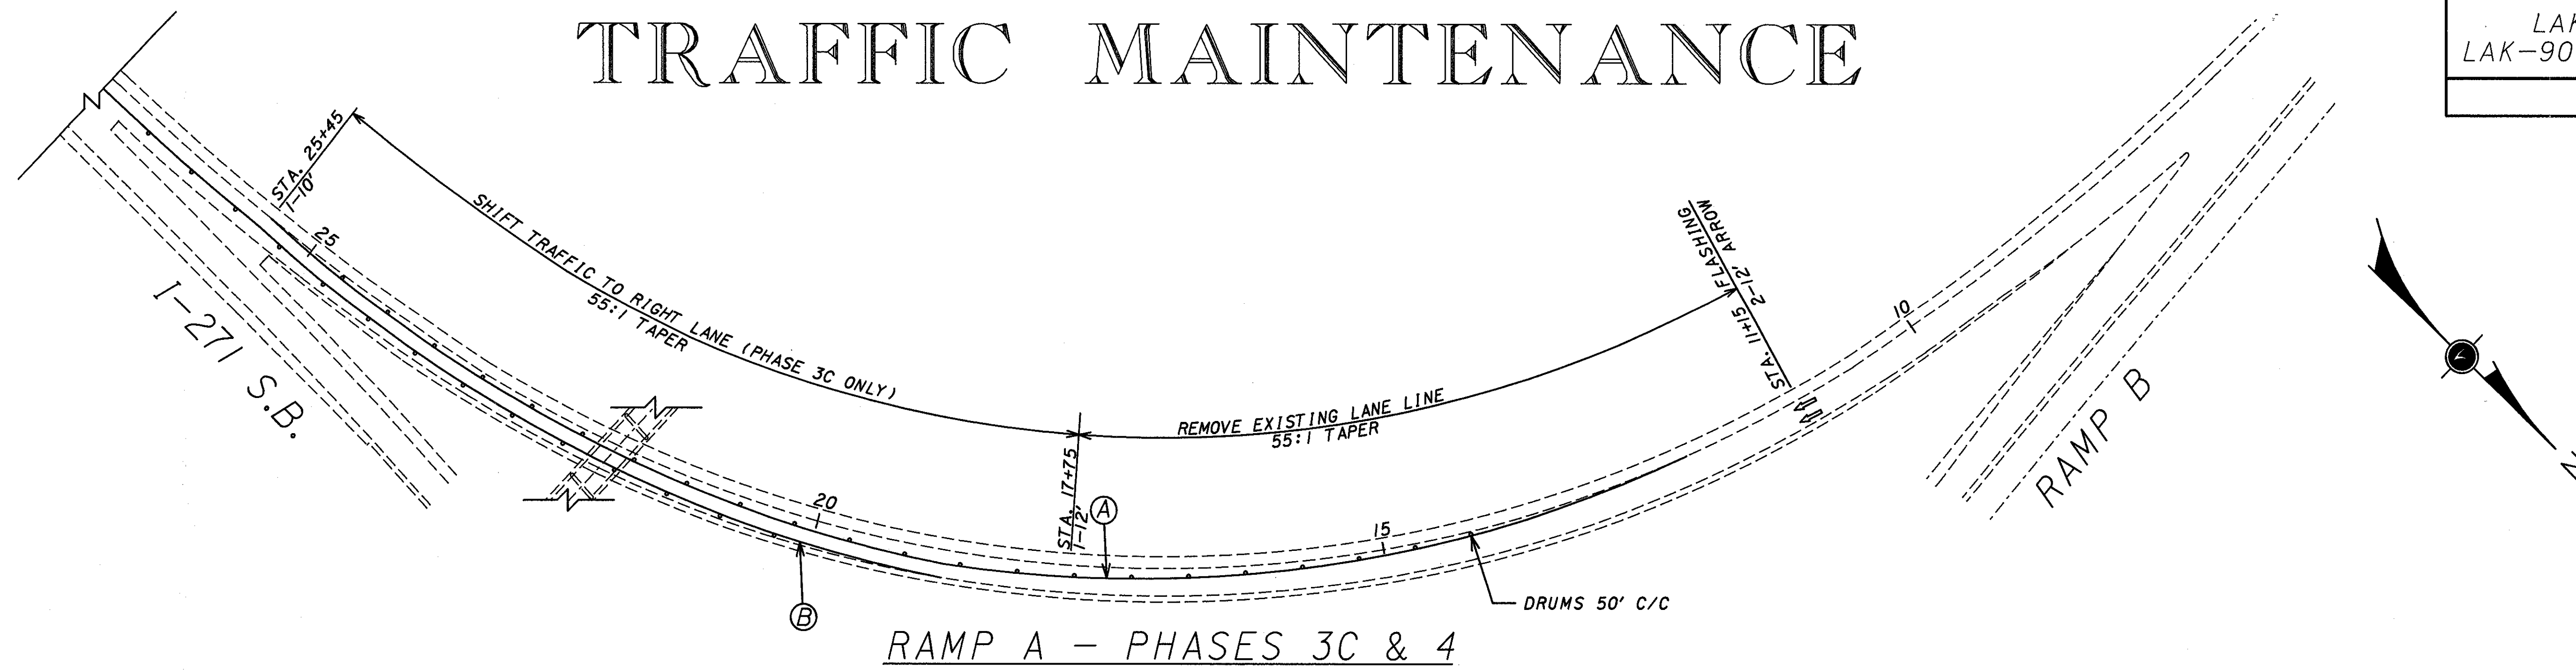

DETAIL 15

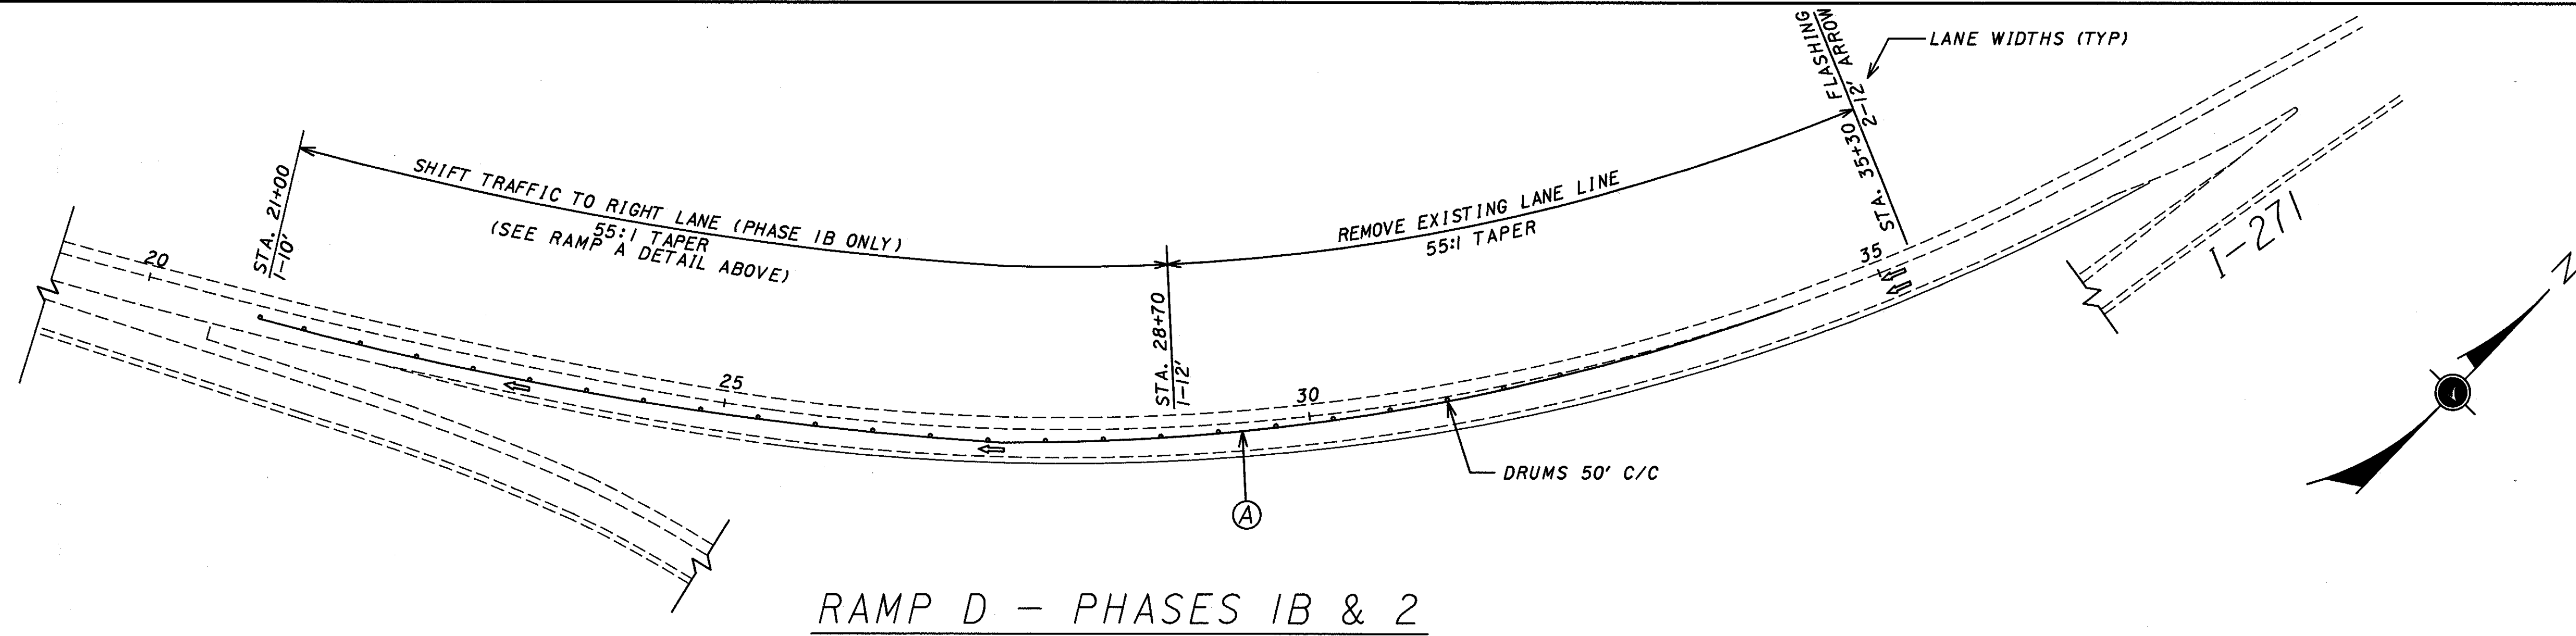

DETAIL 16

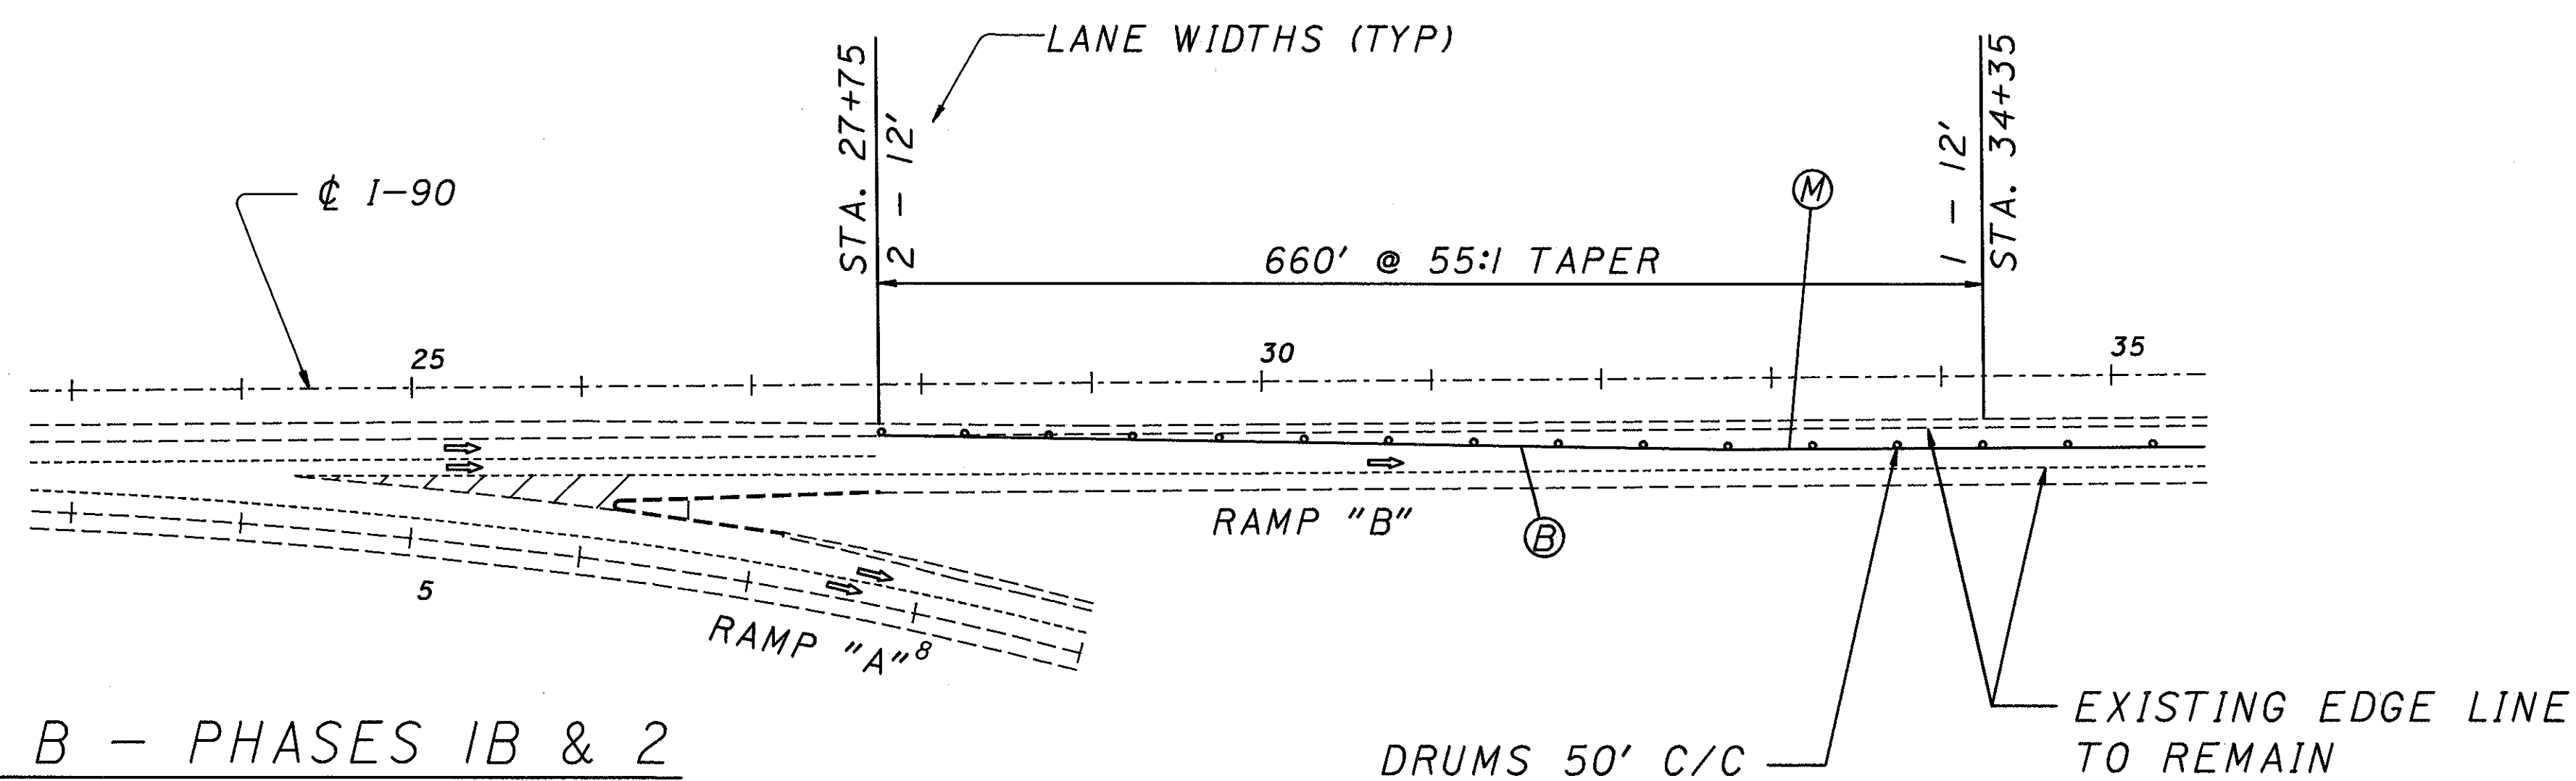

DETAIL 17

FOR TEMPORARY PAVEMENT MARKING
LEGEND SEE SHEET 25