
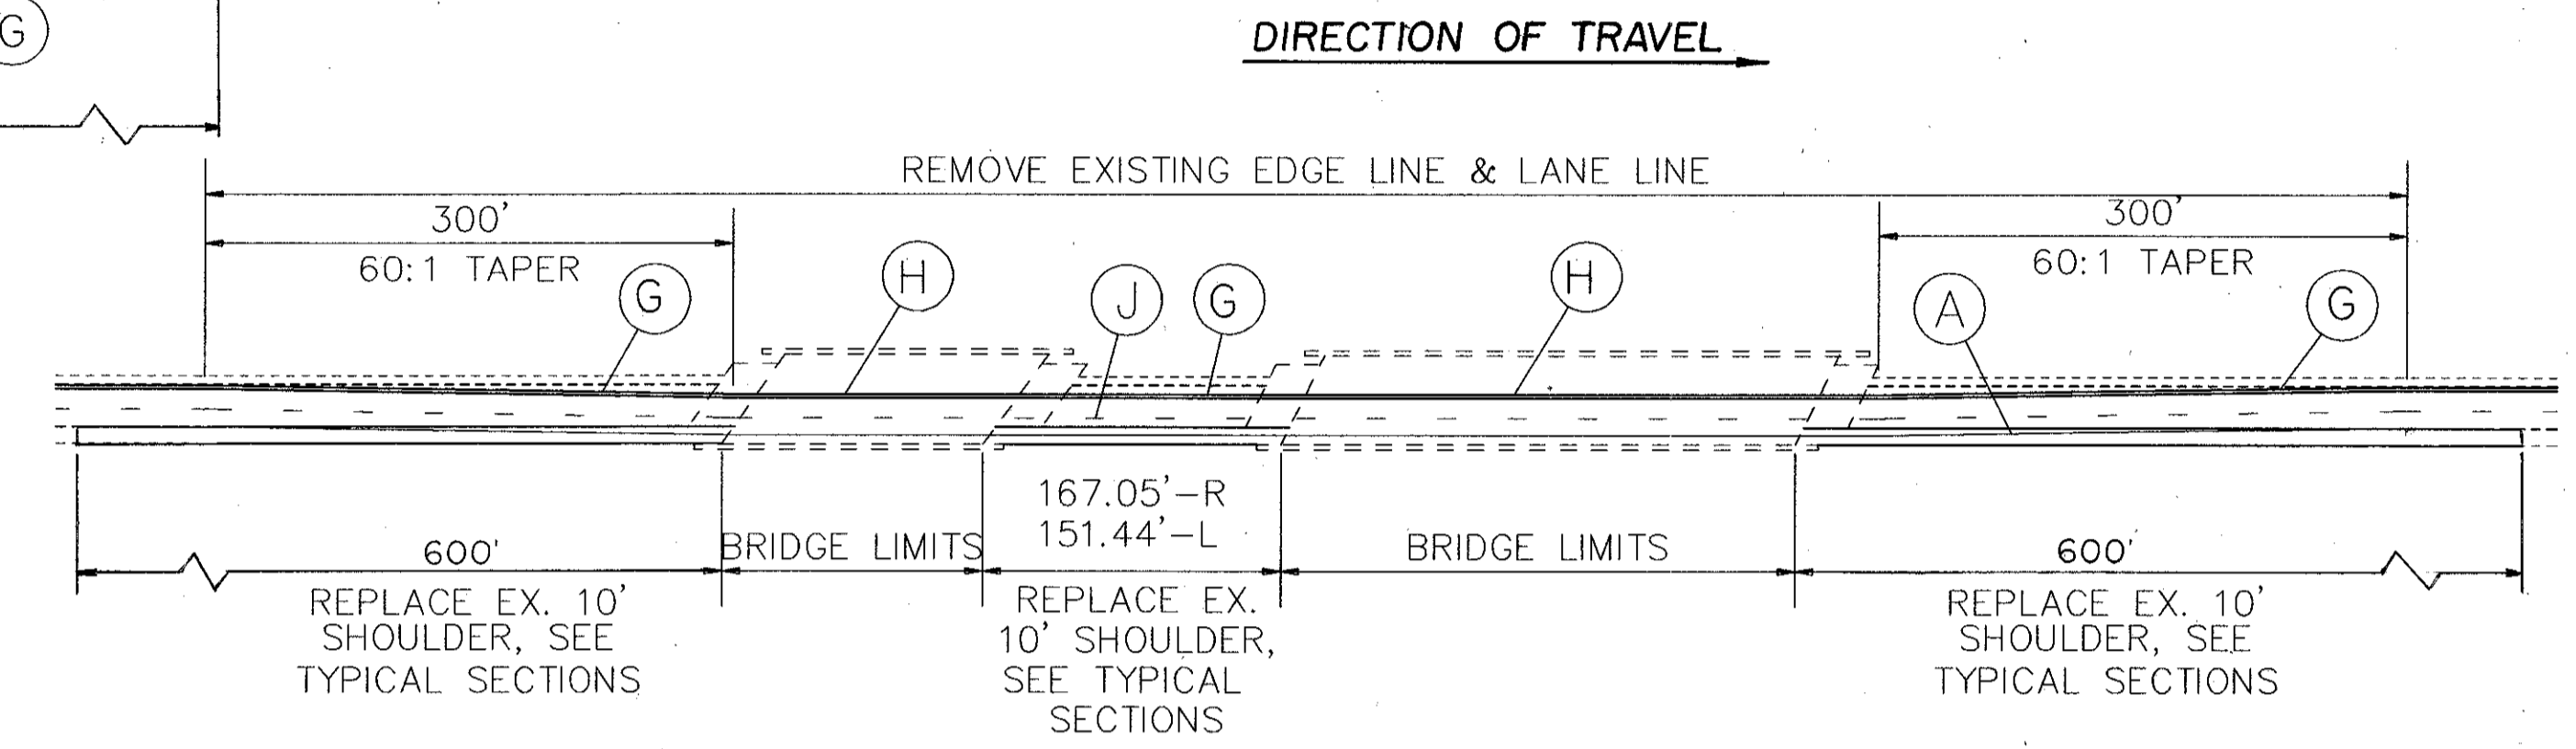
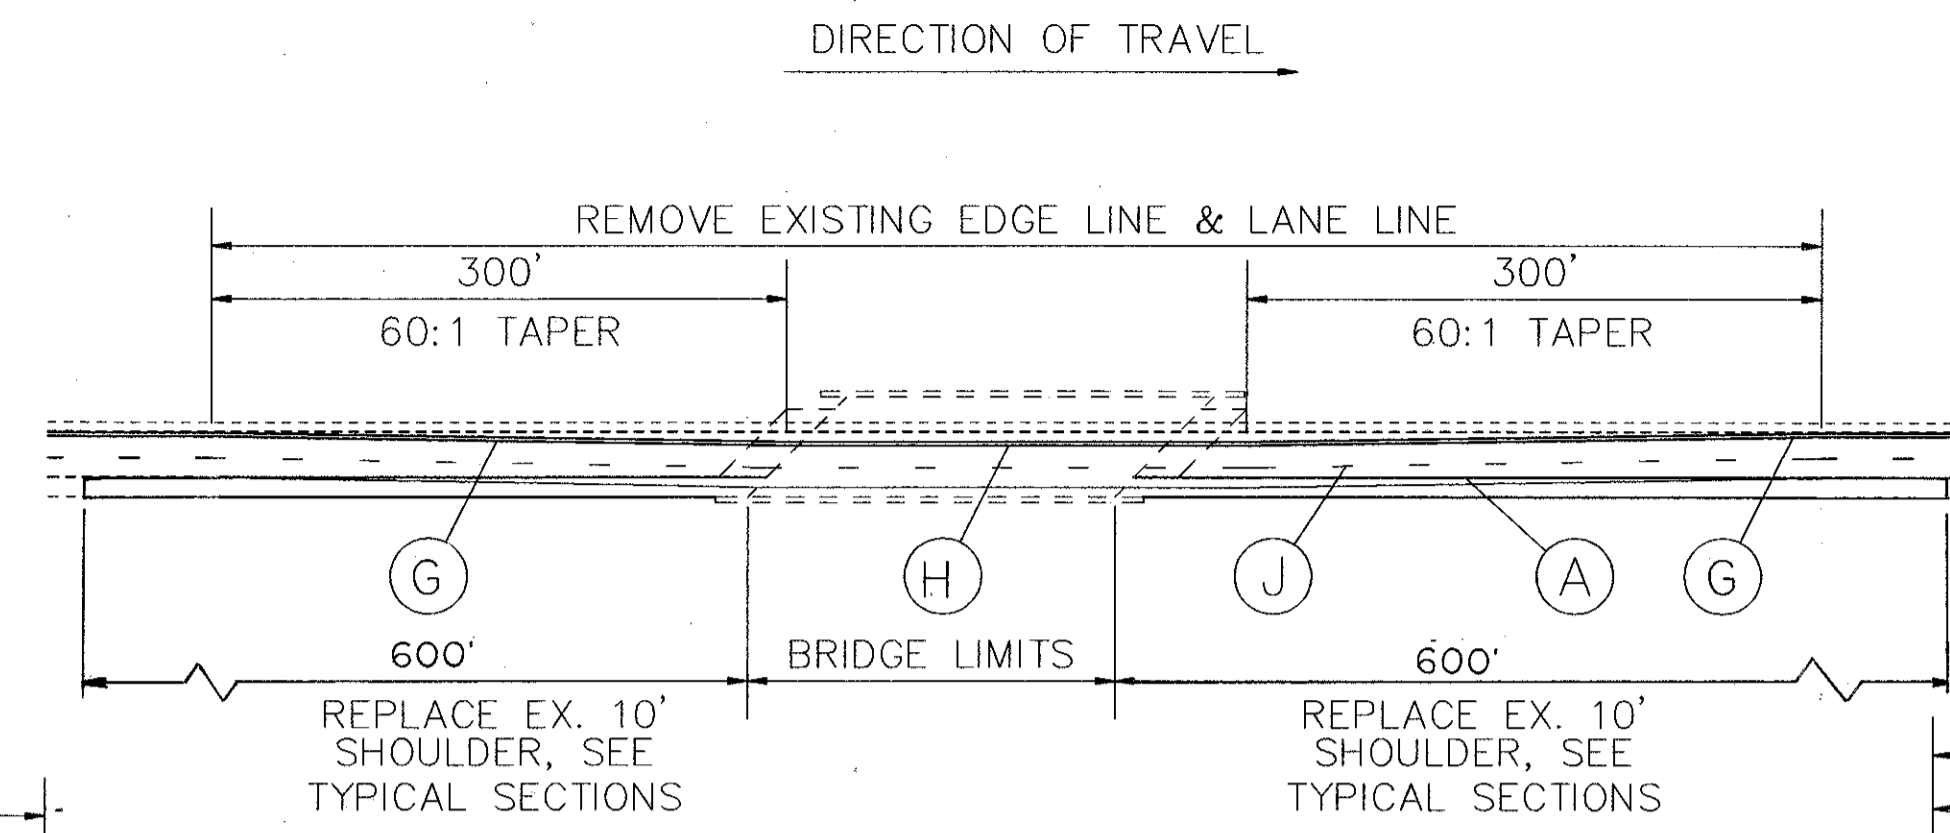






# TRAFFIC MAINTENANCE

LAKE COUNTY LAK-90/271-1.88/0.00	OHIO FHWA REGION 5	35 185
FEDERAL PROJECT		

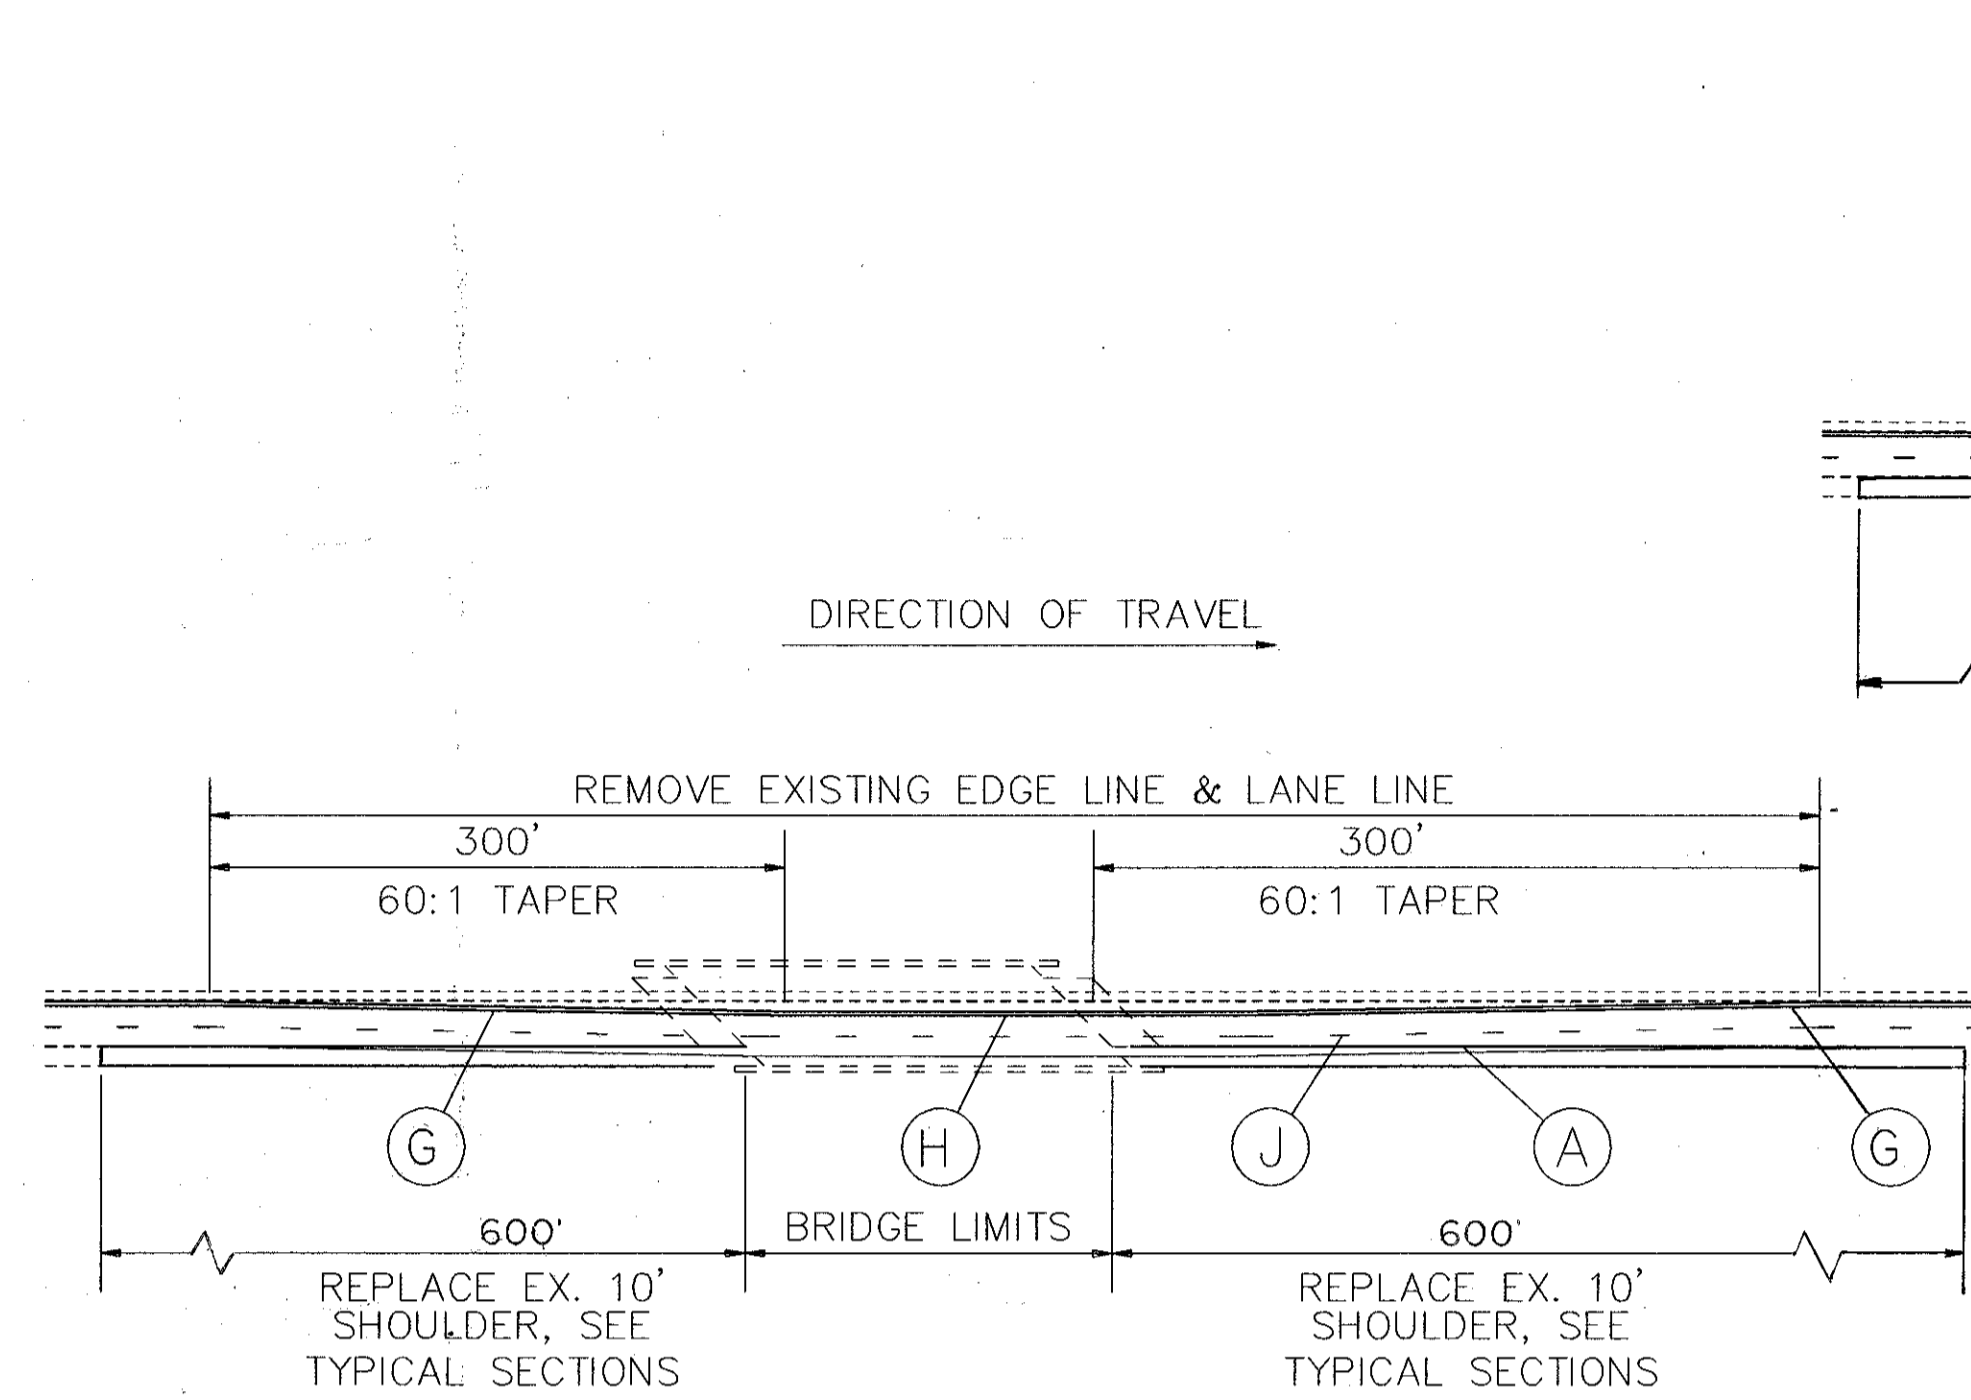

## DETAIL

SEE STRUCTURE DRAWINGS FOR DETAILS

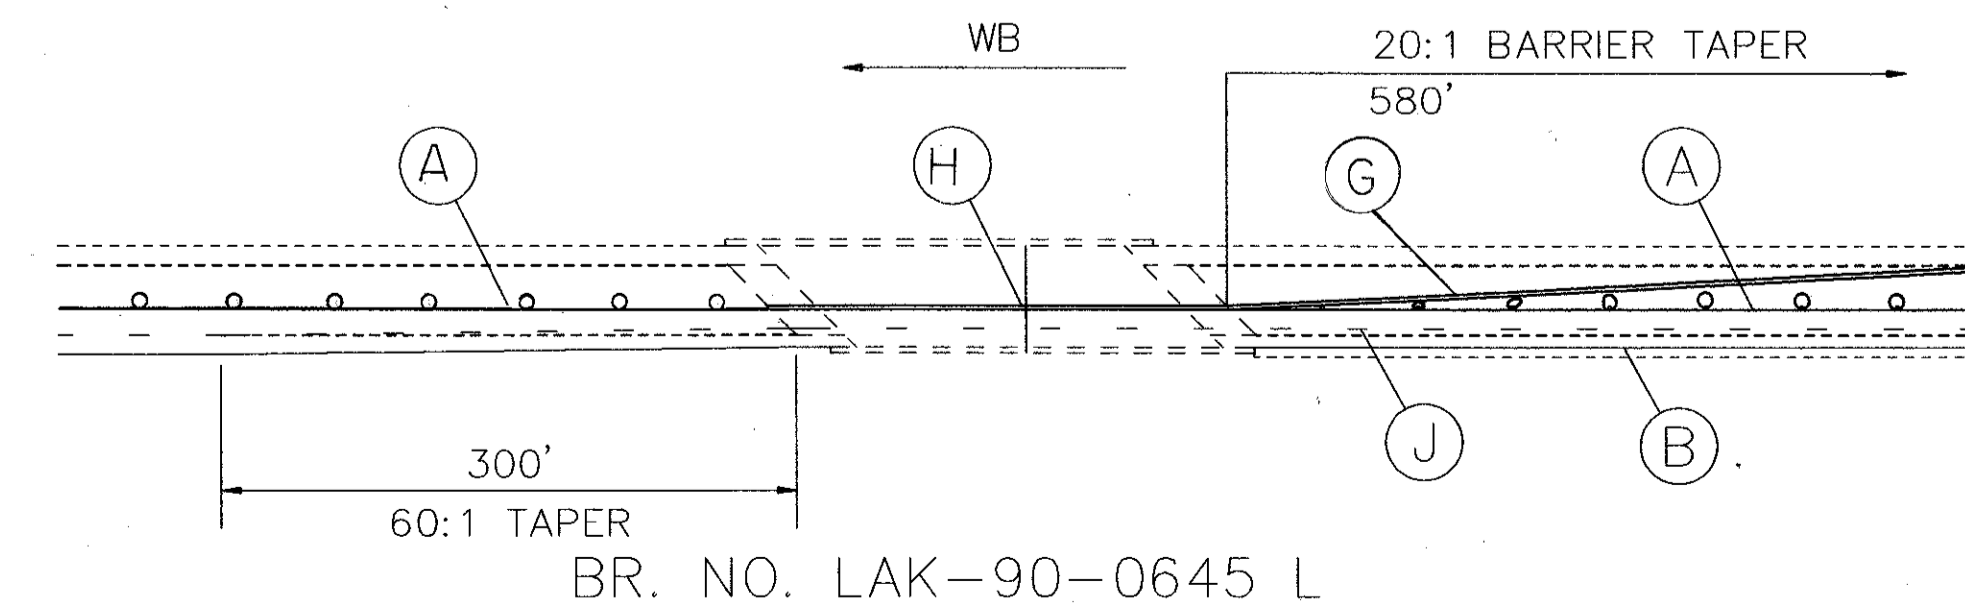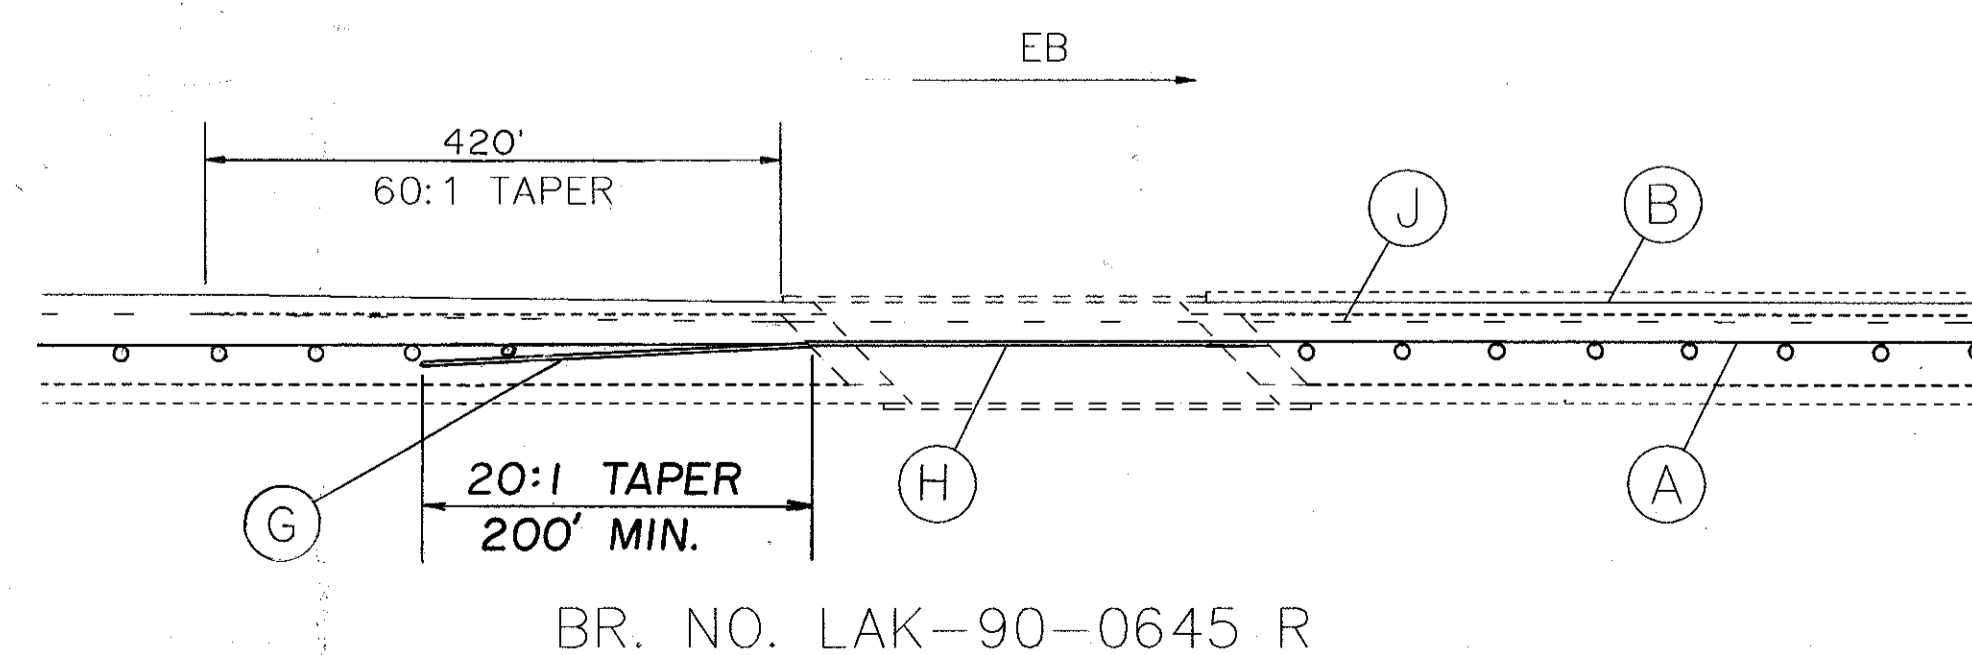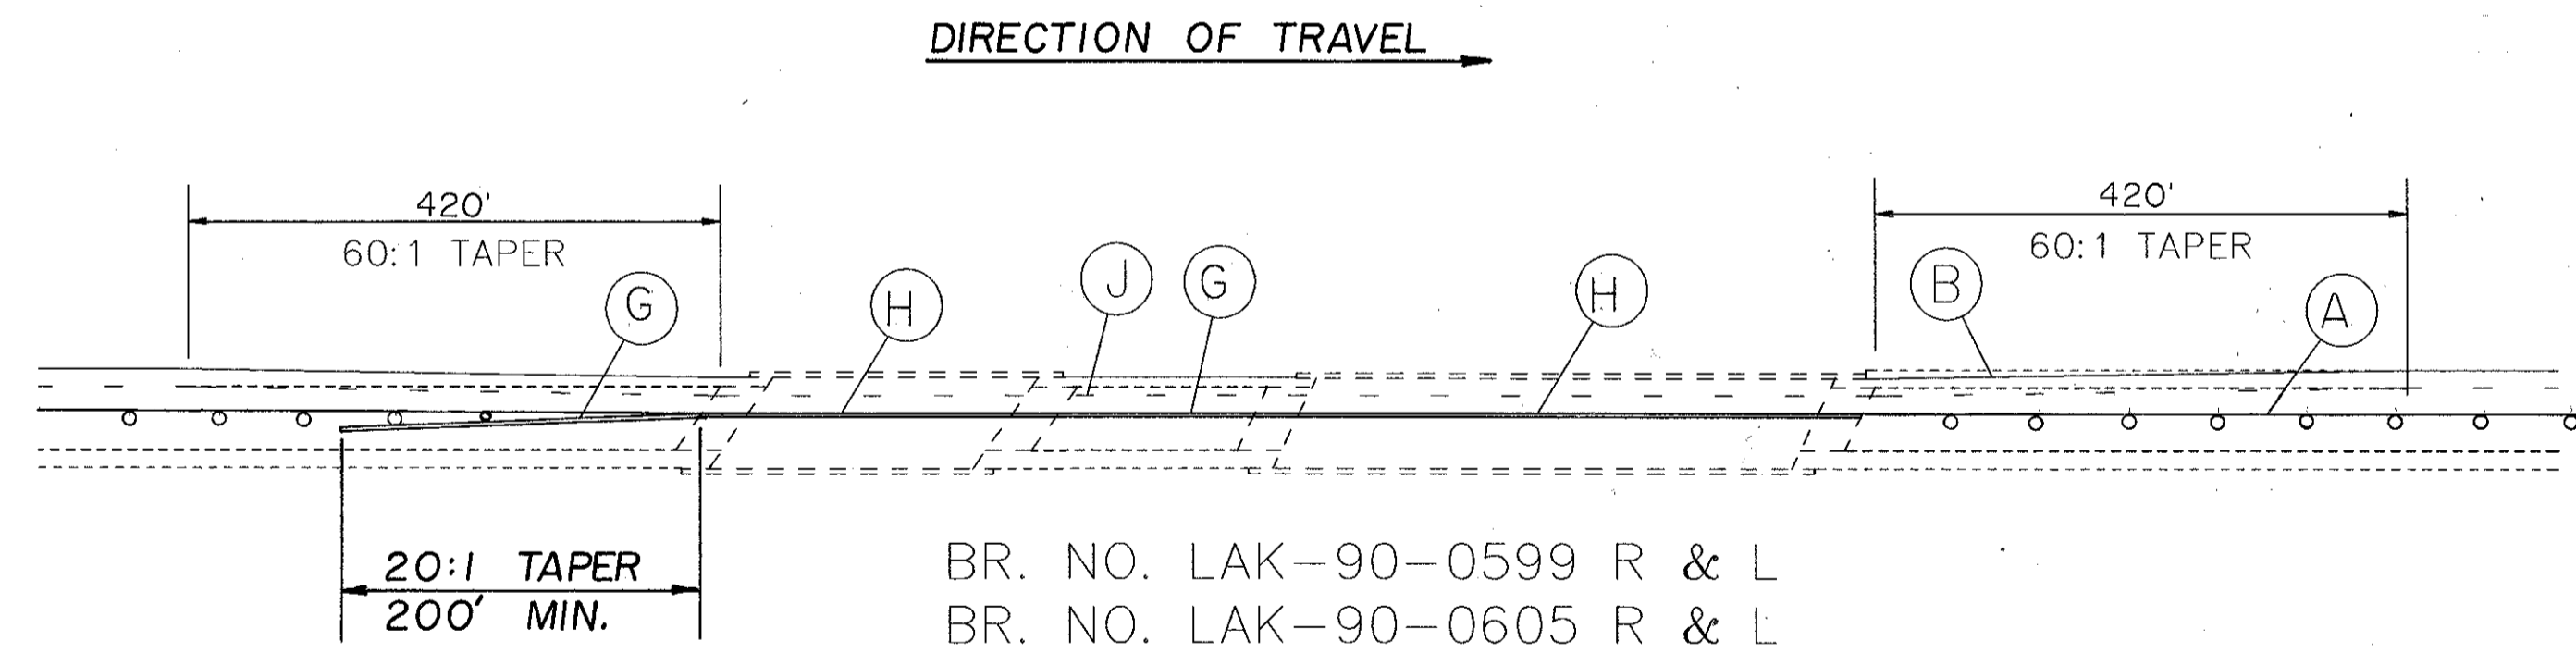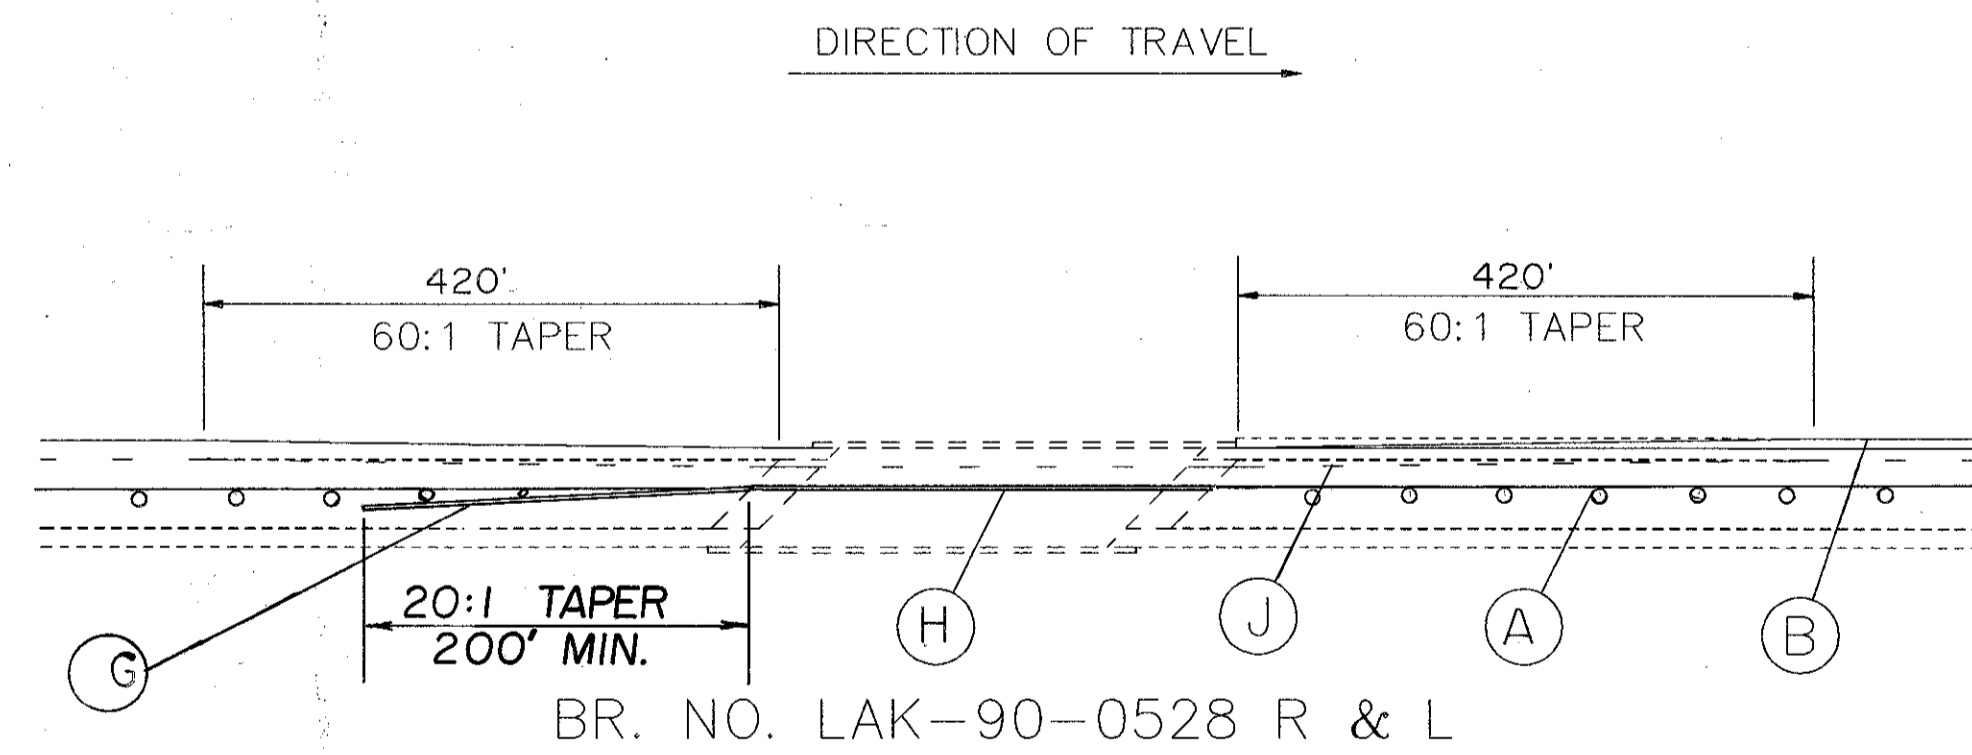

## DETAIL

SEE STRUCTURE DRAWINGS FOR DETAILS

FOR LEGEND, SEE SHEET NO. 25

ACAD FILE : TM\_DET7.DWG