
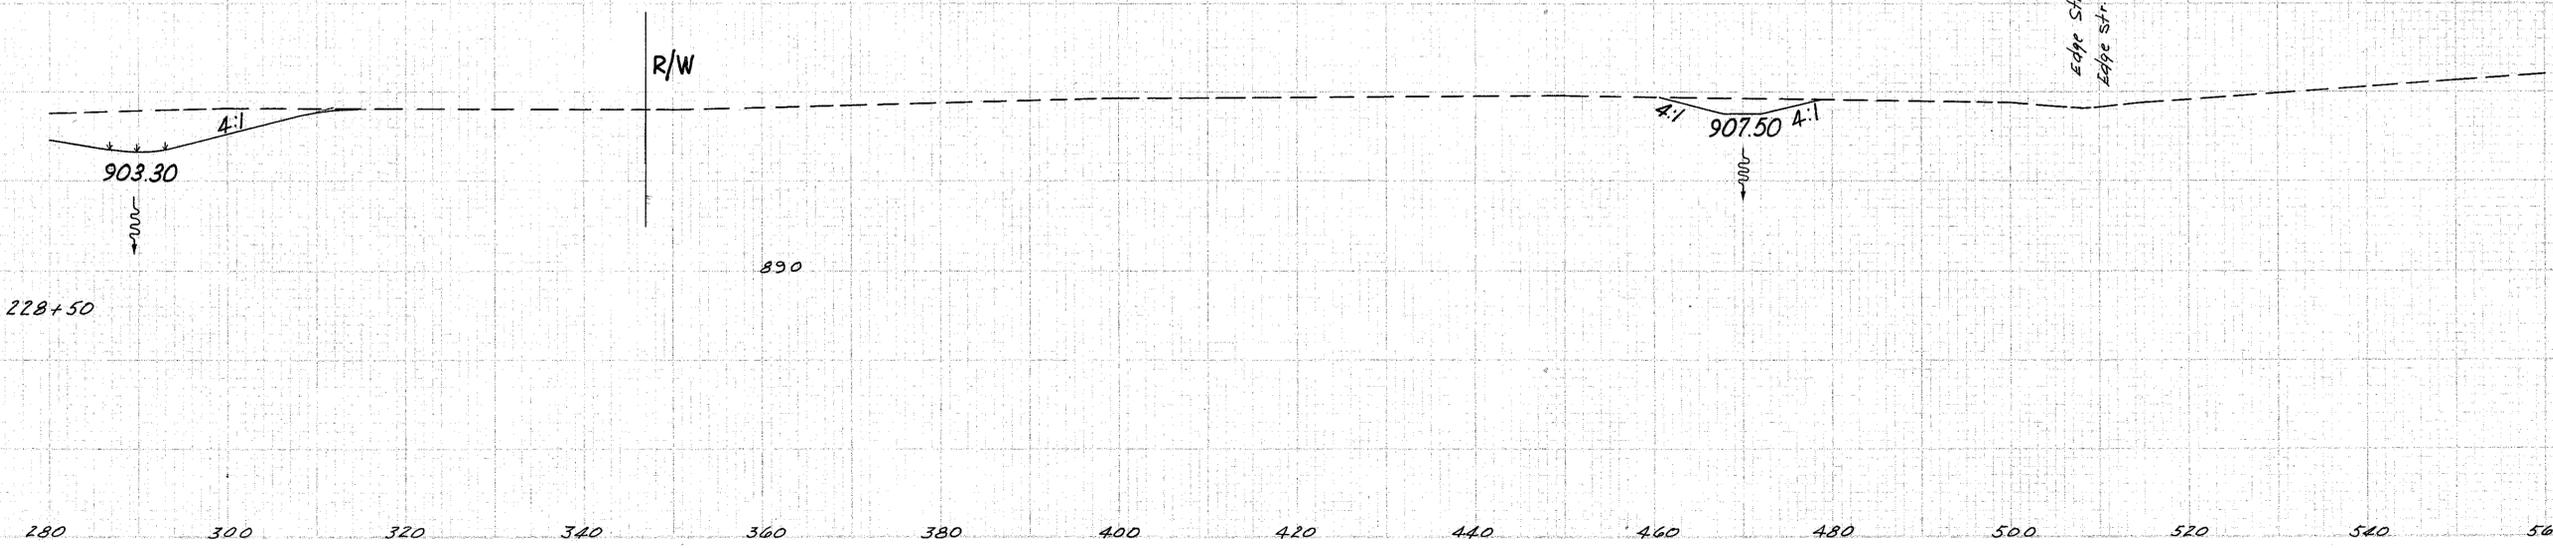


FIG. NO.	STATE	PROJECT	79 306
2	OHIO		

LAKE COUNTY  
LAK-1-10.38

280 300 320 340 360 380 400 420 440 460 480 500 520

540 560

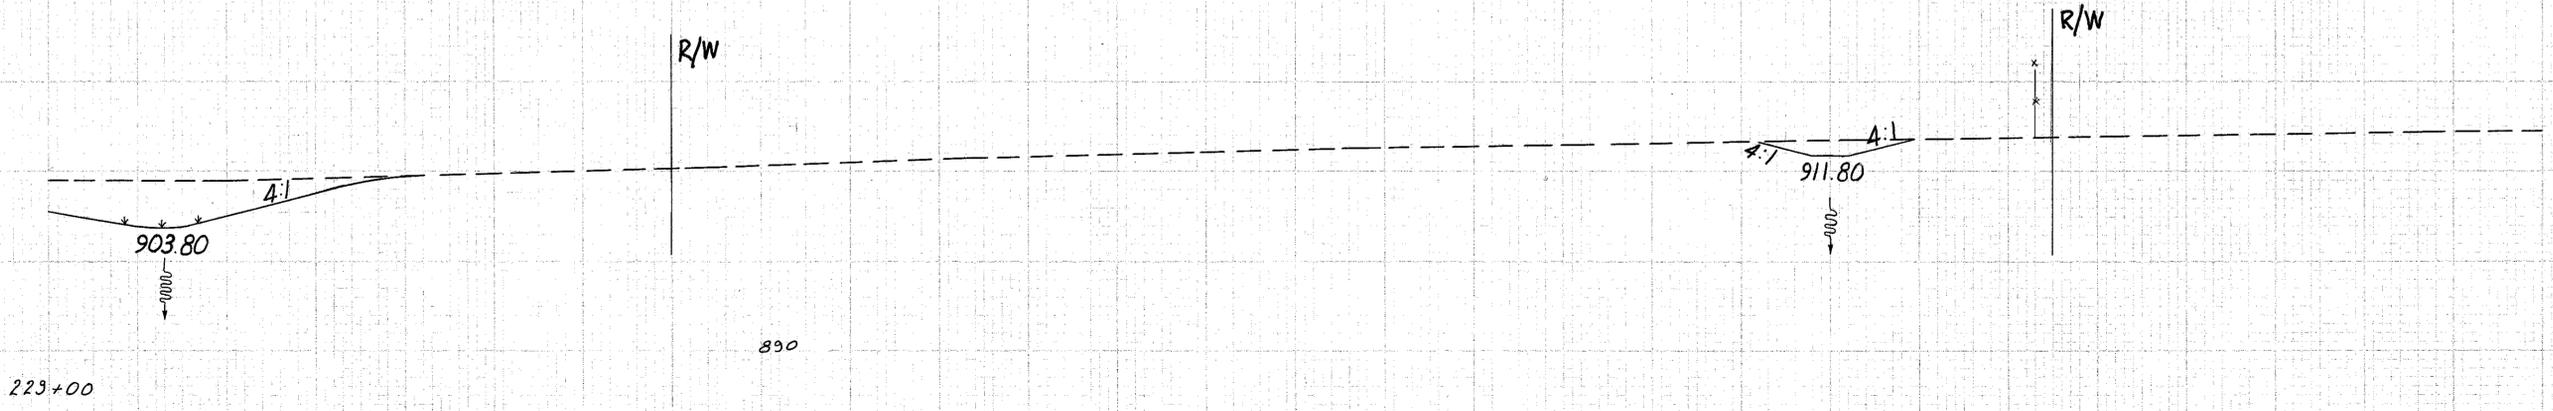

280 300 320 340 360 380 400 420 440 460 480 500 520 540 560