

SEEDING

END WIDTH SQ. YDS.

360 540 320 300 480 460 440 420 400 380 360 340 320



FED. RD. DISTRICT	STATE	PROJECT	
2	OHIO		

119
306

LAKE COUNTY
LAK-1-1038

300 280

END AREA		CU. YDS.	
Cut	Fill	Cut	Fill

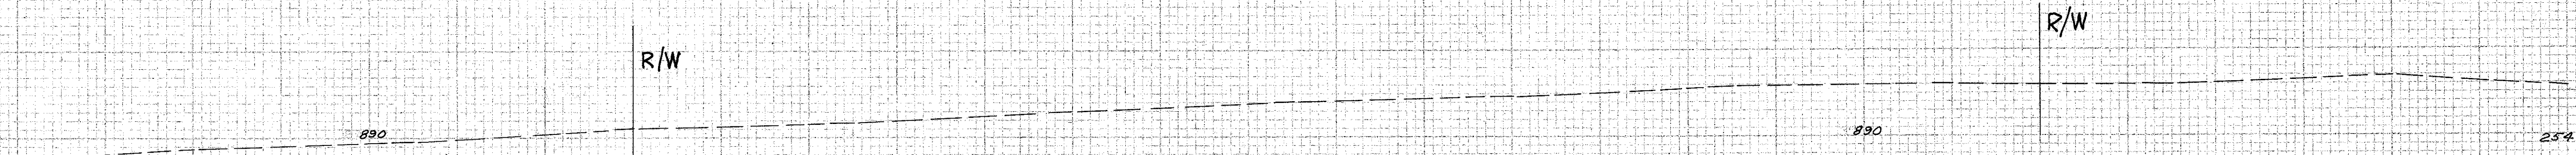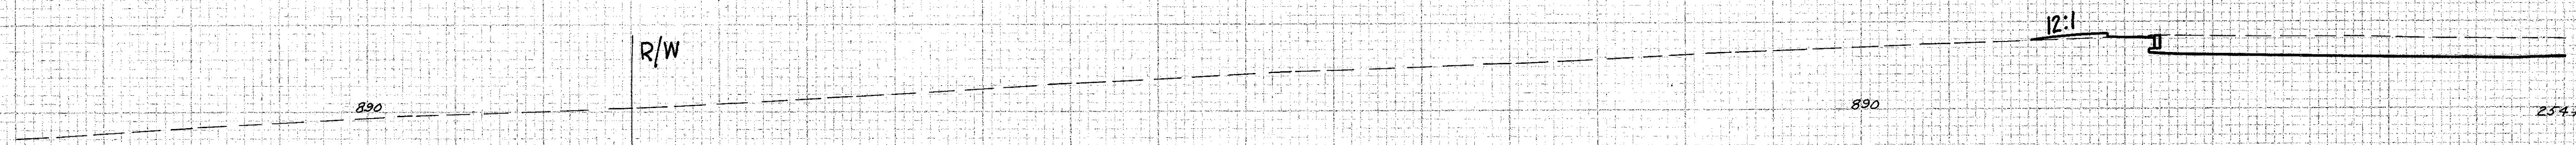

Plotted CEB

560 540 520 500 480 460 440 420 400 380 360 340 320 300 280

Extension Left of Sta. 254+00 to 254+50