

560 540 520 500 480 460 440 420 400 380 360 340 320

SEEDING
END SQ
WIDTH YDS.



FED. RD. DIVISION	STATE	PROJECT
2	OHIO	

121
306

LAKE COUNTY
LAK-1-1038

300 280

END AREA		CU. YDS.	
Cut	Fill	Cut	Fill

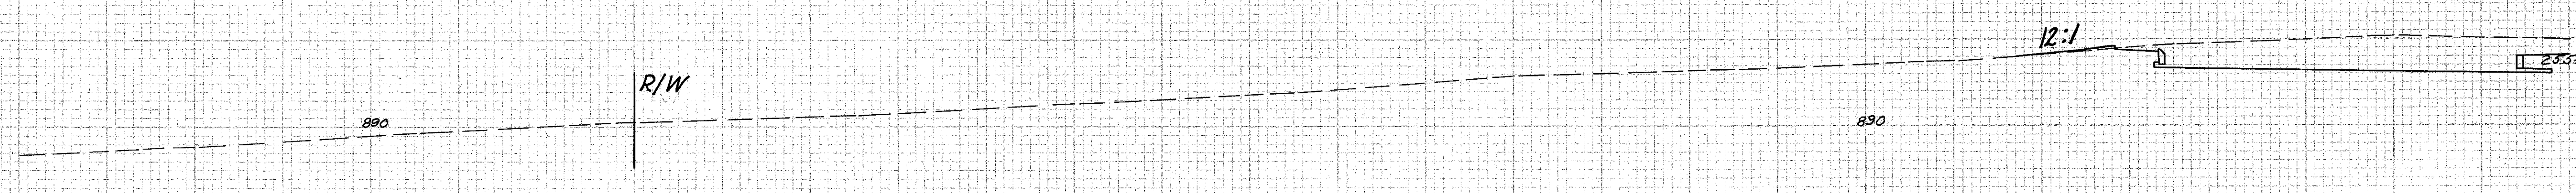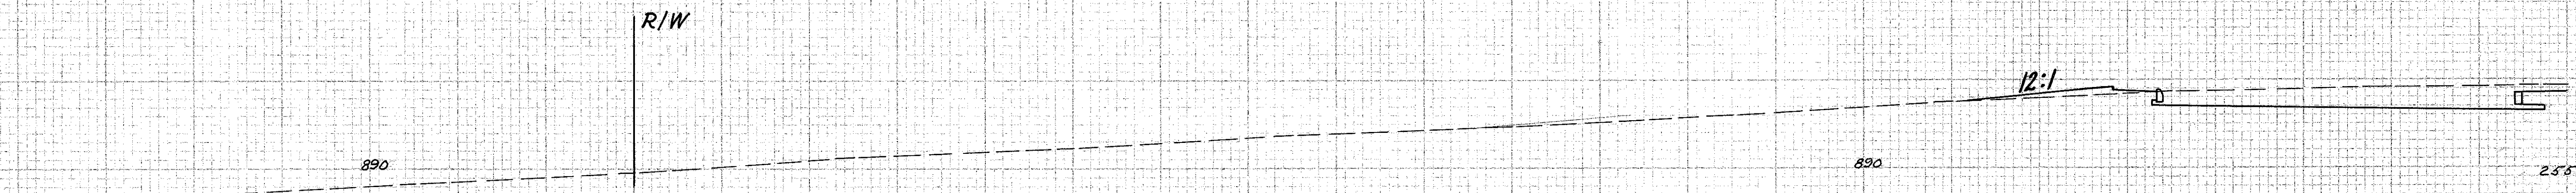

Plotted CEB

560 540 520 500 480 460 440 420 400 380 360 340 320 300 280

Extension Left of Sta. 255+00 to 255+50